
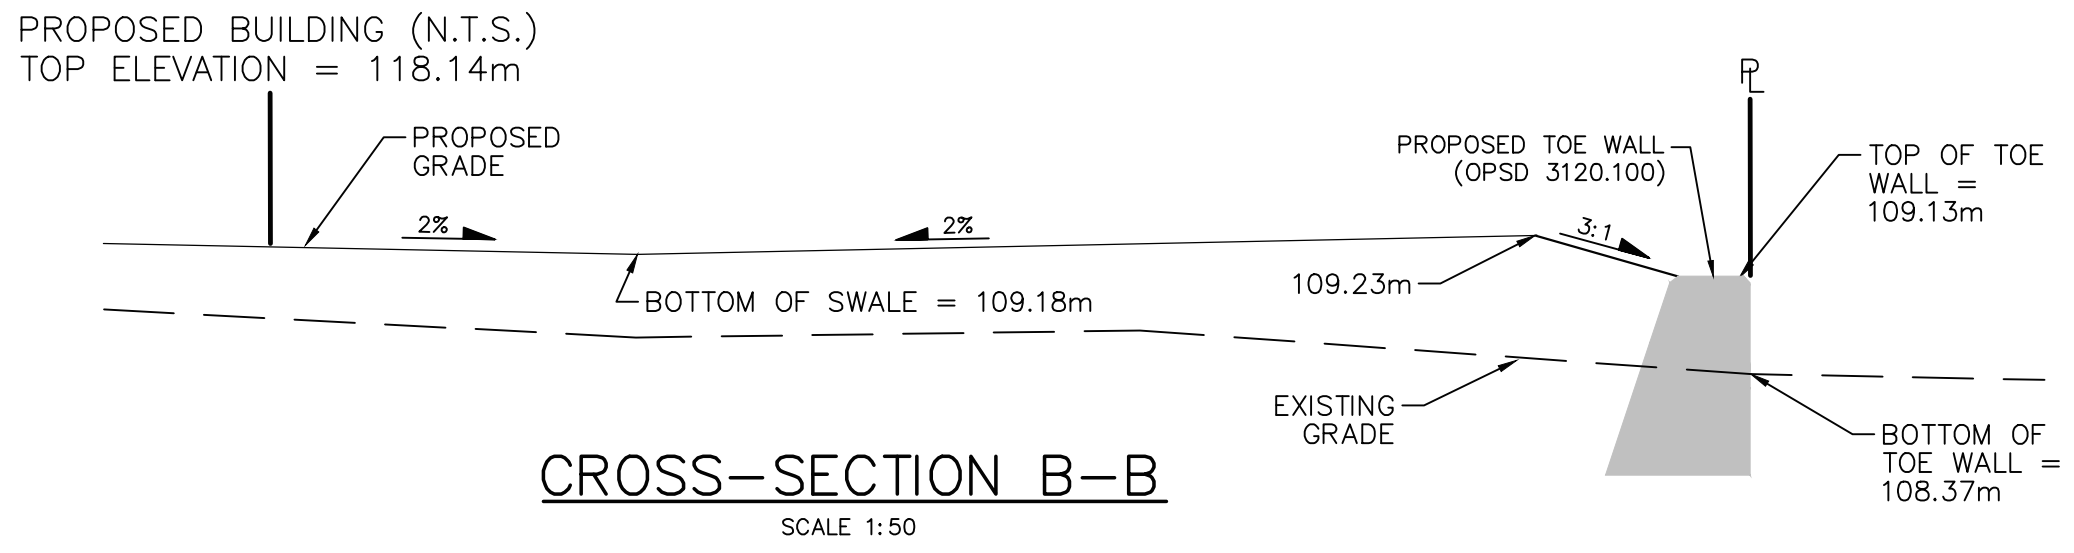
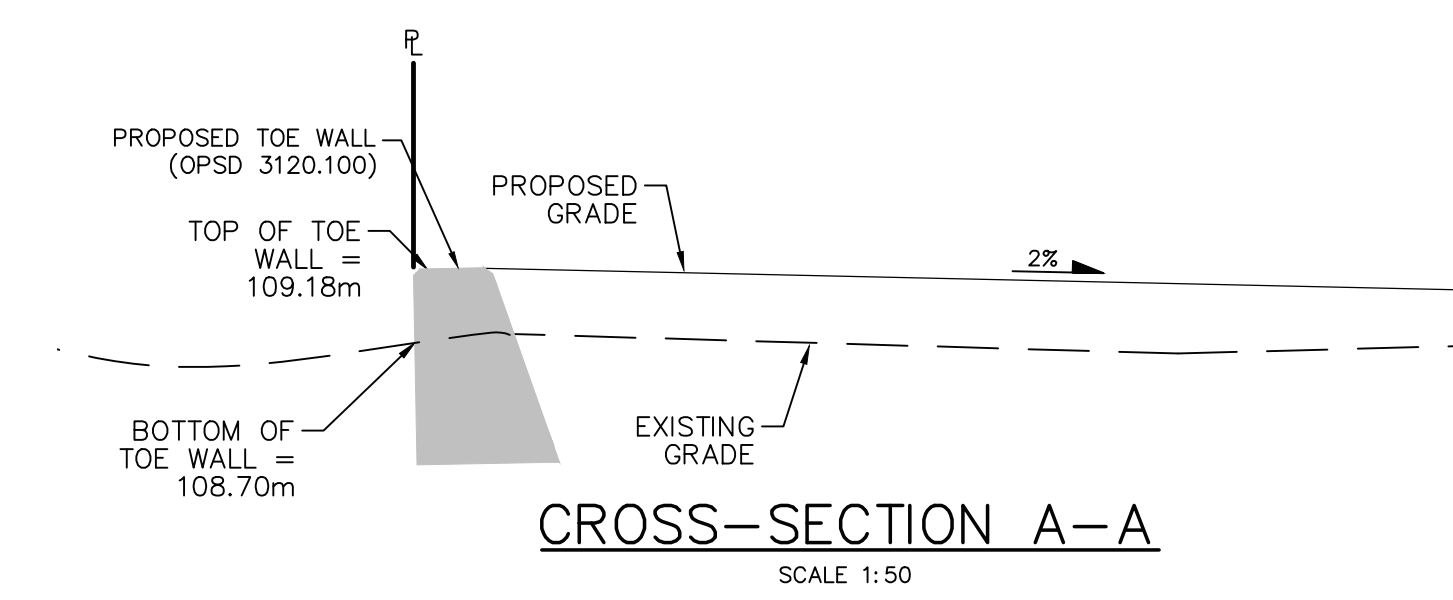


Path: C:\Users\ankit.joshi\Documents\Confederation Parkway\TPB188171-1 REVISED SITE.dwg

Plotted: 2020-10-09
Last Saved: 2020-10-09
Plotted By: ankit.joshi
Last Saved By: ankit.joshi

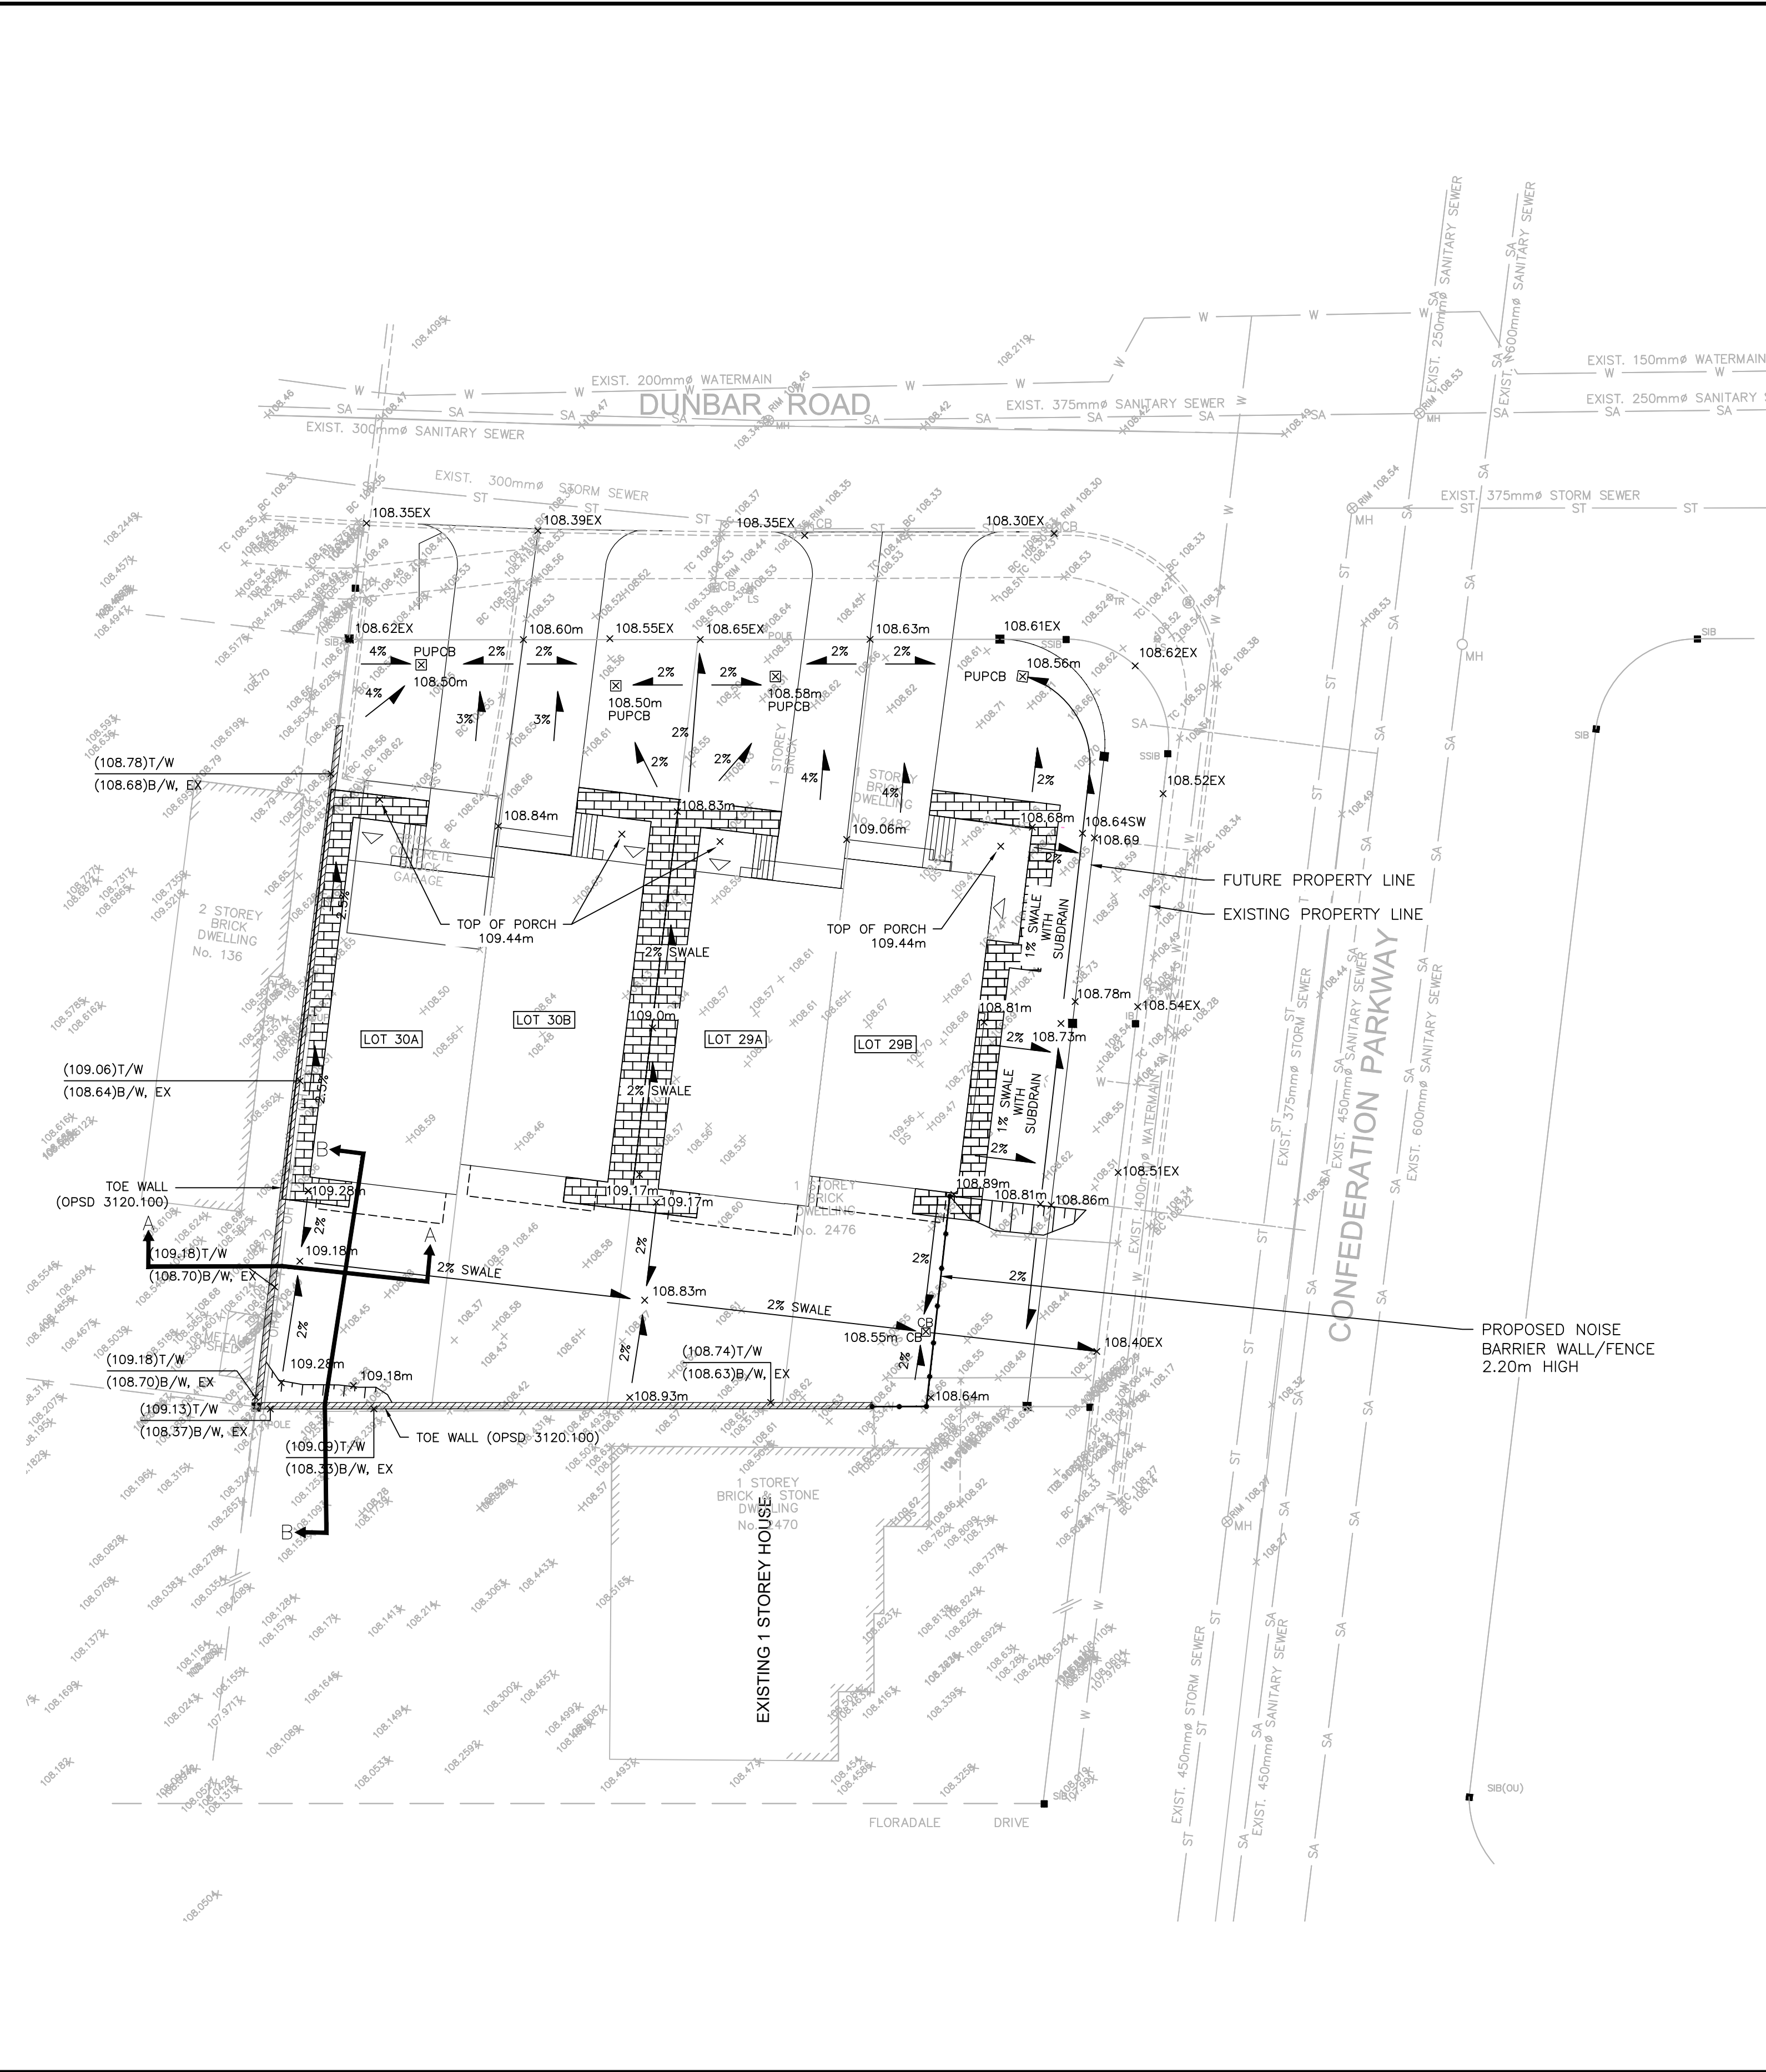

LEGEND

- EXISTING GROUND ELEVATION 108.00
- PROPOSED GROUND ELEVATION AT BUILDING 100.00
- PROPOSED GROUND ELEVATION x(100.00)
- PROPOSED GROUND ELEVATION TO MATCH EXISTING x(100.00)EX
- PROPOSED SWALE ELEVATION x(100.00)SW
- PROPOSED TOP OF WALL ELEVATION x(100.00)T.W
- PROPOSED BOTTOM OF WALL ELEVATION x(100.00)B/W
- DIRECTION OF SURFACE DRAINAGE SWALE
- DIRECTION OF SHEET FLOW
- PROPOSED MANHOLE
- CATCHBASIN
- CATCHBASIN/MANHOLE
- HYDRANT
- LIGHT STANDARD
- HYDRO PADMOUNT TRANSFORMER
- EXISTING CATCHBASIN
- EXISTING DOUBLE CATCHBASIN
- EXISTING HYDRANT
- EXISTING LIGHT STANDARD
- EXISTING HYDRO POLE
- EXISTING HYDRO VAULT
- MAJOR OVERLAND FLOW ROUTE
- PROPERTY BOUNDARY
- PROPOSED TOE WALL (OPSD 3120.100)
- PROPOSED 3:1 SLOPE

ELEVATIONS ARE REFERRED TO THE CITY OF MISSISSAUGA BENCHMARK NO. 337, LOCATED AT THE SOUTH FACE JUST EAST OF GARAGE DOOR OF A GRAY AND YELLOW BRICK BUNGALOW #111 AT THE NORTH-EAST CORNER OF FLORADALE DTIVE AND CONFEDERATION PARKWAY, HAVING A PUBLISHED ELEVATION OF 108.73 METRES

REFERENCE PLAN NO. 43R

SCALE VALID ONLY
FOR 24"x36" VERSION

CONFEDERATION PARKWAY PREEMINENT DEVELOPMENTS INC.	FUNCTIONAL GRADING PLAN	wood.	Scale 1:200
			Consultant File No. TPB188171
			Drawing No. 1