




 
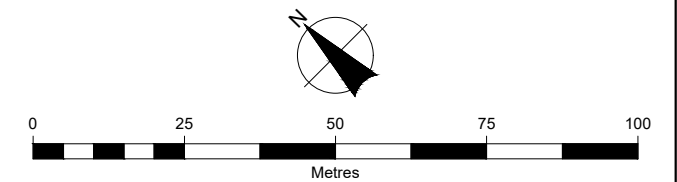
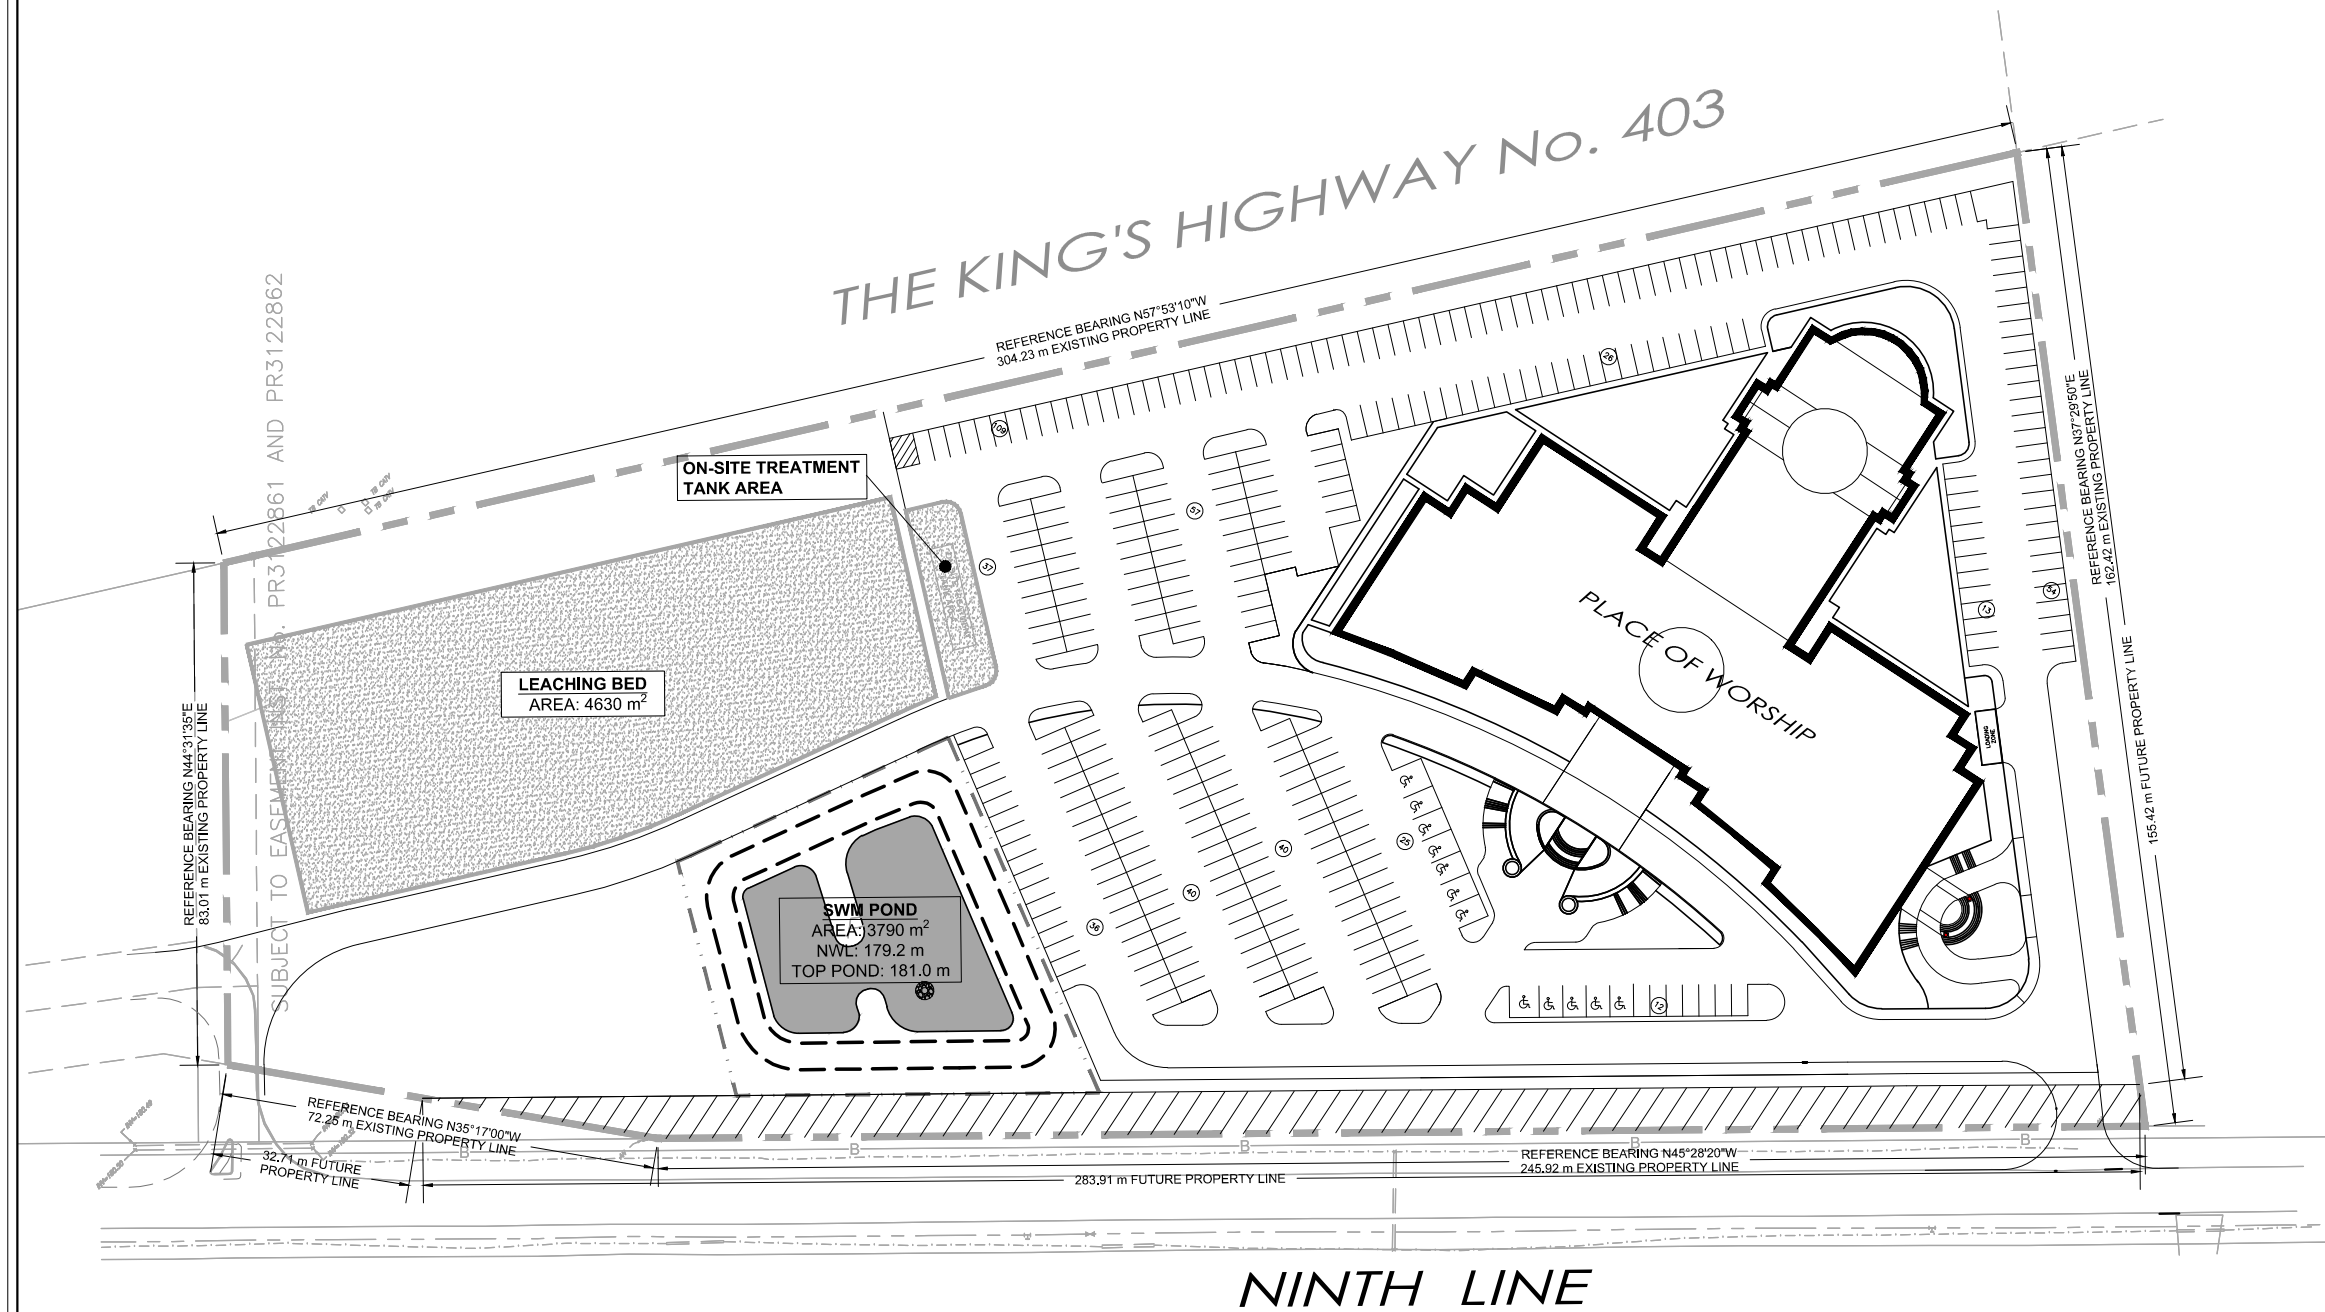



# LEGEND

-  PROPERTY BOUNDARY
-  POND LIMITS
-  EXISTING WATERMAIN
-  1/2 OF EXISTING DITCH
-  EXISTING BELL
-  LANDS TO BE DEDICATED TO THE CITY



			
Client <b>St. MARK AND St. DEMIANA CHURCH</b>			
Figure Title <b>NINTH LINE MISSISSAUGA PHASE 1 PROPOSED SITE PLAN</b>			
Drawn KT	Checked JS	Date 20/03/20	Figure No. <b>2</b>
Scale 1:1250		Project No. 300044049	