

**BLOCK 46 AND PART OF BLOCK 57
(0.30 RESERVE)
REGISTERED PLAN 43M-1988**

METRIC
THIS DRAWING IS COPYRIGHTED AND MUST NOT BE USED, REPRODUCED, OR REVISED WITHOUT WRITTEN PERMISSION. ALL DIMENSIONS ARE IN MILLIMETERS UNLESS OTHERWISE NOTED. VERIFY DIMENSIONS. DO NOT SCALE THIS DRAWING. REPORT ANY DISCREPANCIES AND OMISSIONS TO THE CONSULTANT FOR CLARIFICATION BEFORE COMMENCING WITH THE WORK. DEVIATIONS FROM THE CONTRACT DOCUMENTS WITHOUT WRITTEN APPROVAL FROM THE CONSULTANT ARE SUBJECT TO CORRECTION AT THE CONTRACTOR'S EXPENSE.




DEVELOPER OWNER
5581 HURONTARIO LIMITED PARTNERSHIP
1 STEELECASE ROAD WEST, UNIT 8,
MARKHAM, ON L3R0T3

ARCHITECT & PRIME CONSULTANT
Dialog
450/35 JOHN STREET
TORONTO, ON T2C0X5
Tel: (416) 245-5561 Website: dialogdesign.ca

LANDSCAPE ARCHITECT
TERRAPLAN LANDSCAPE ARCHITECT
20 CHAMPLAIN BLVD, SUITE 102
M9R2T1
Tel: (416) 638-4911 Website: TERRAPLAN.CA

CIVIL ENGINEER
C.F. FROZDER & ASSOCIATES
2800 HIGHPOINT DRIVE, SUITE 100
L5T2P1
Tel: (905) 875-0026 Website: CFFROZDER.CA

STRUCTURAL ENGINEER
Johannes Asst and Partners
1129 Leslie Street, Toronto
M5C 2K5
Tel: (416) 447-7405 Website: ASTINT.ON.CA

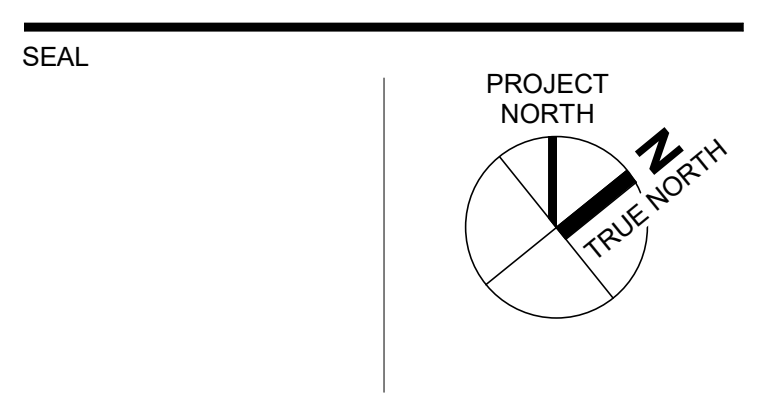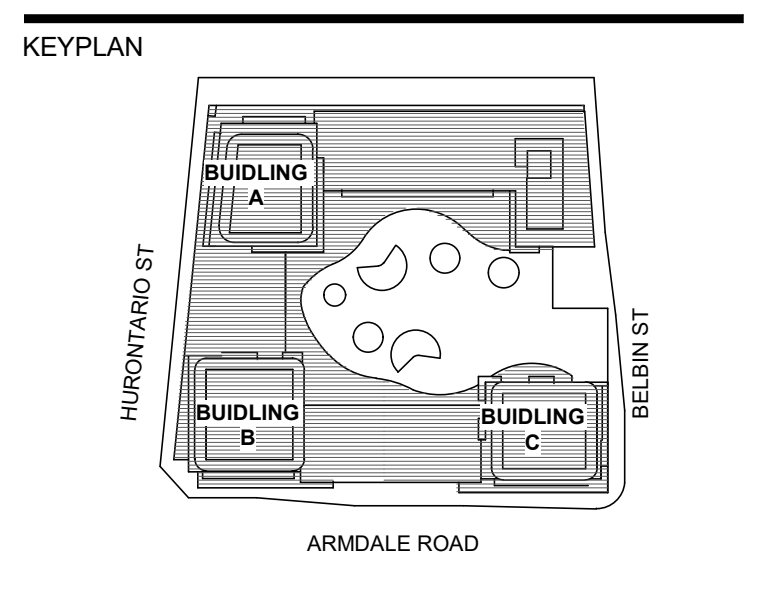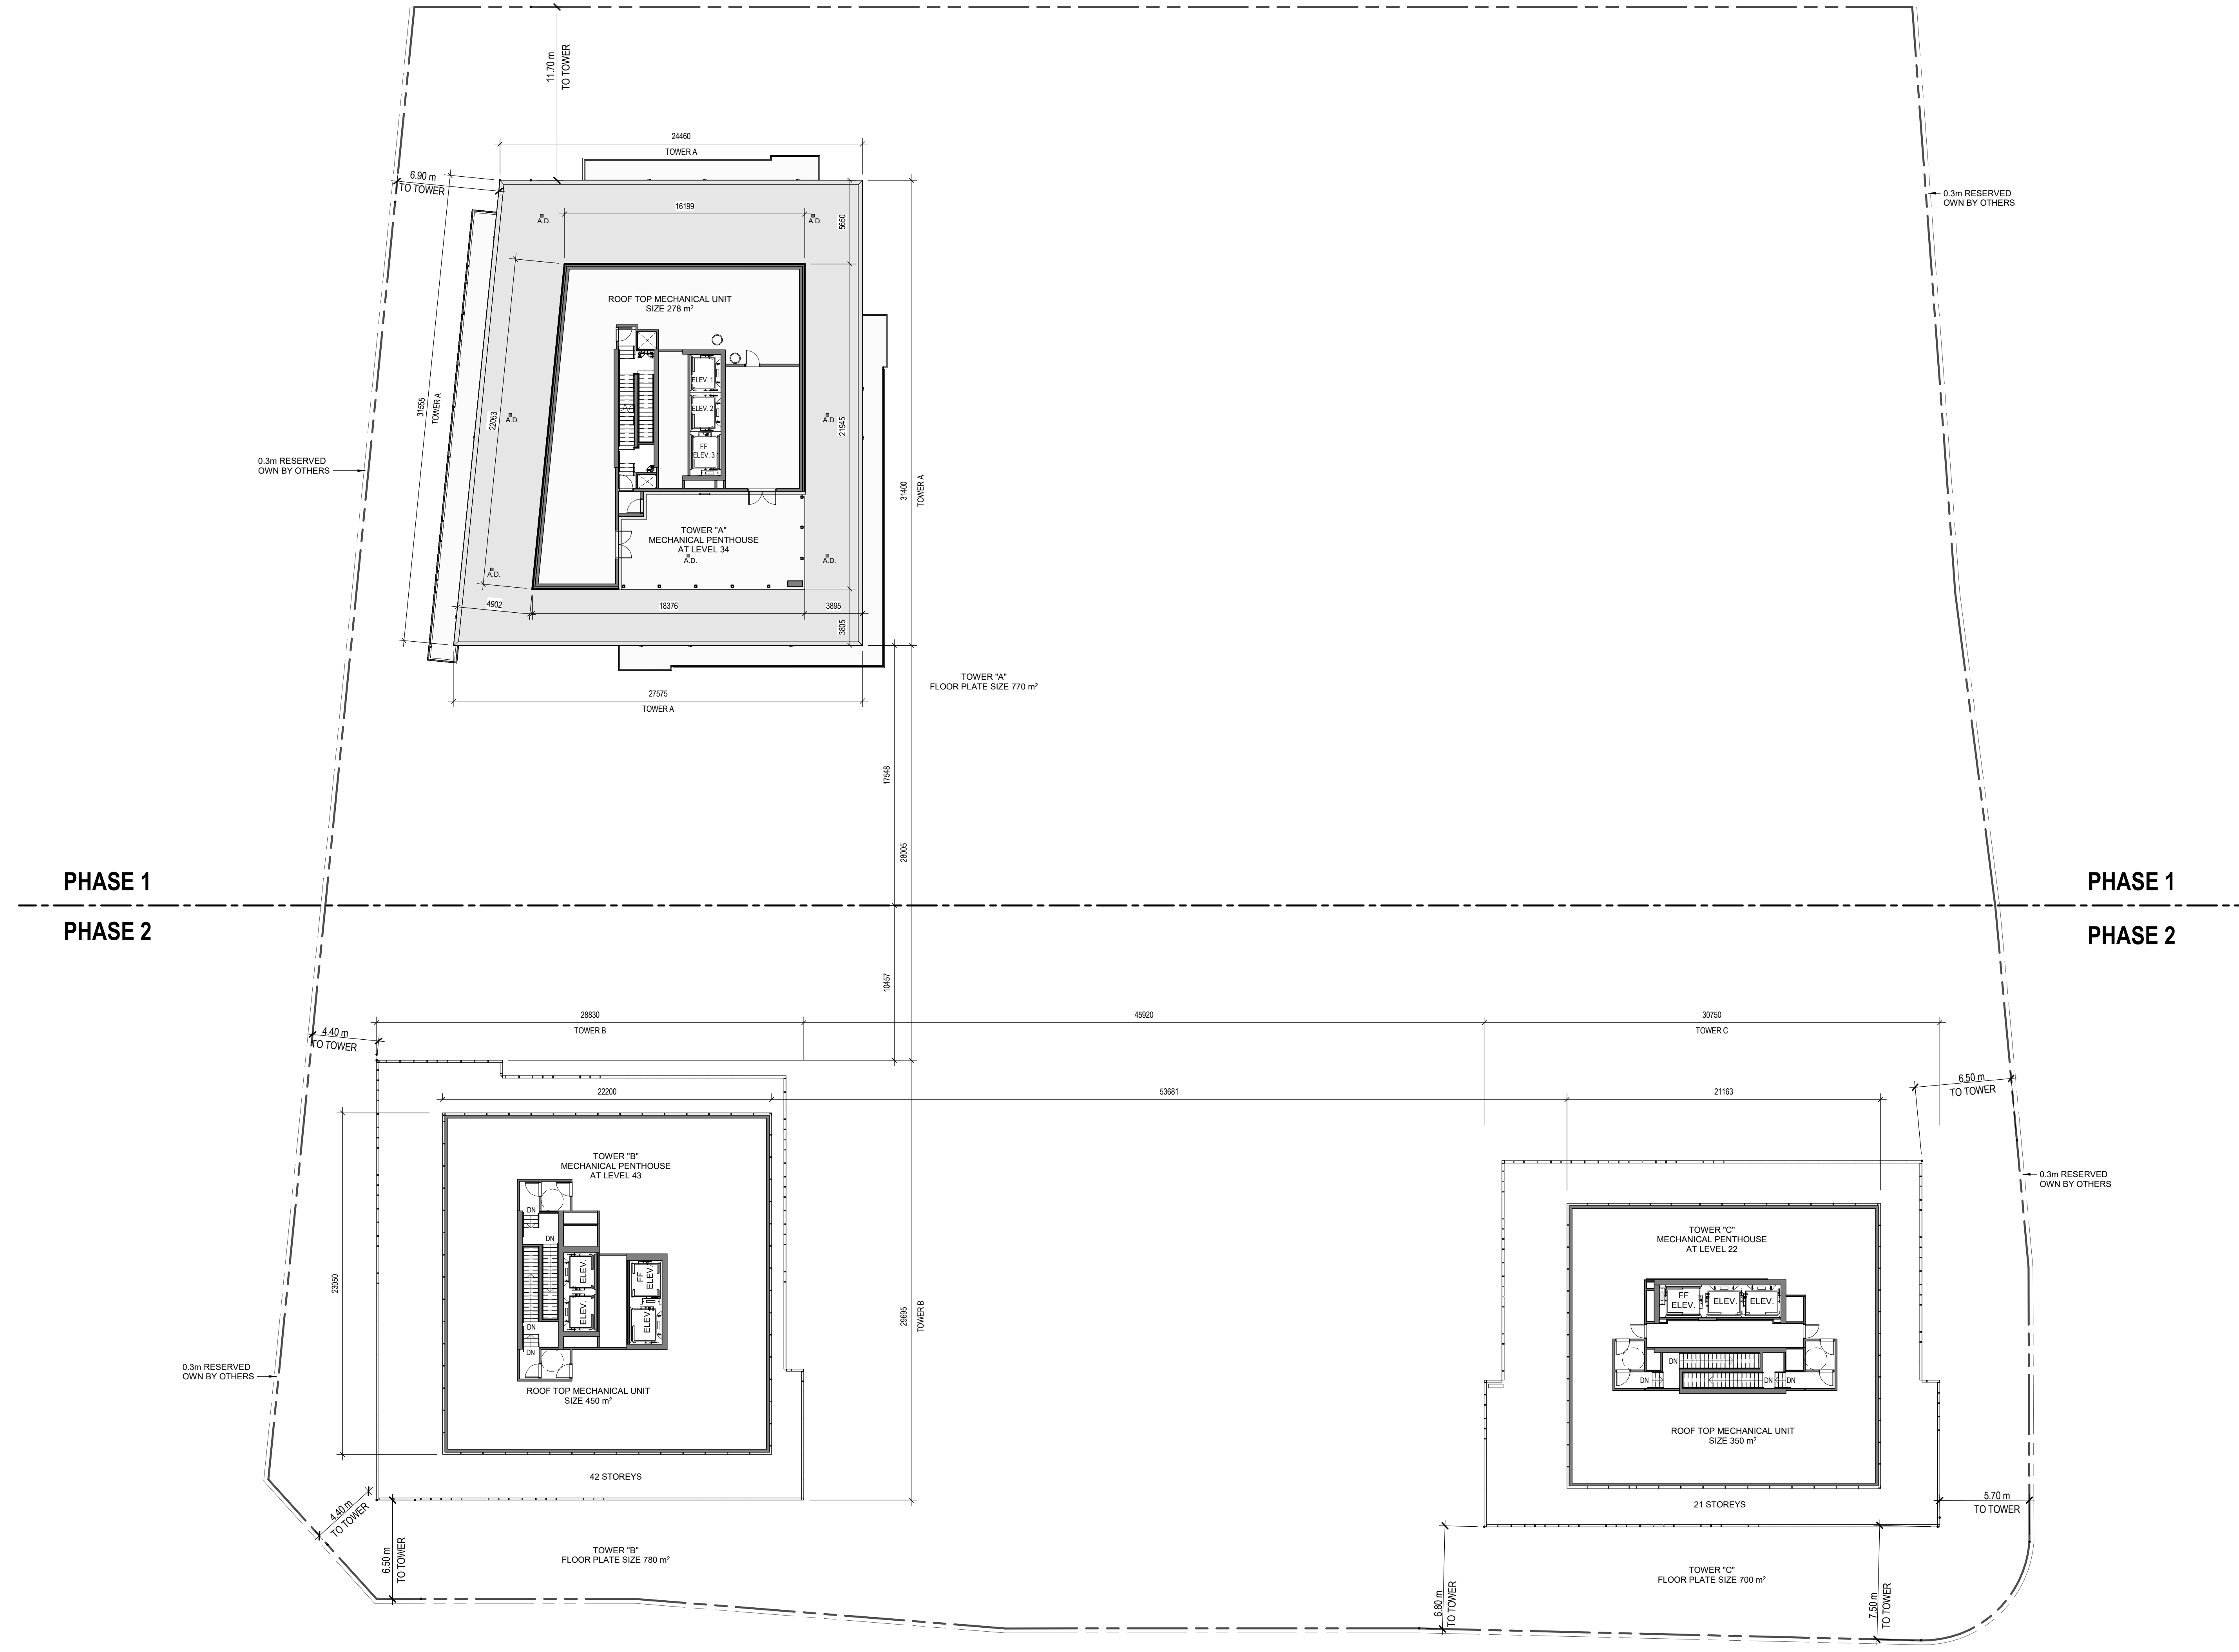

581 HURONTARIO STREET – PHASE II – PROPOSED MIXED-USE DEVELOPMENT

MECHANICAL PENTHOUSE FLOOR PLAN

DRAWN: PLOT DATE: 11/6/2020 3:07:02 PM CHECKED:

A311