


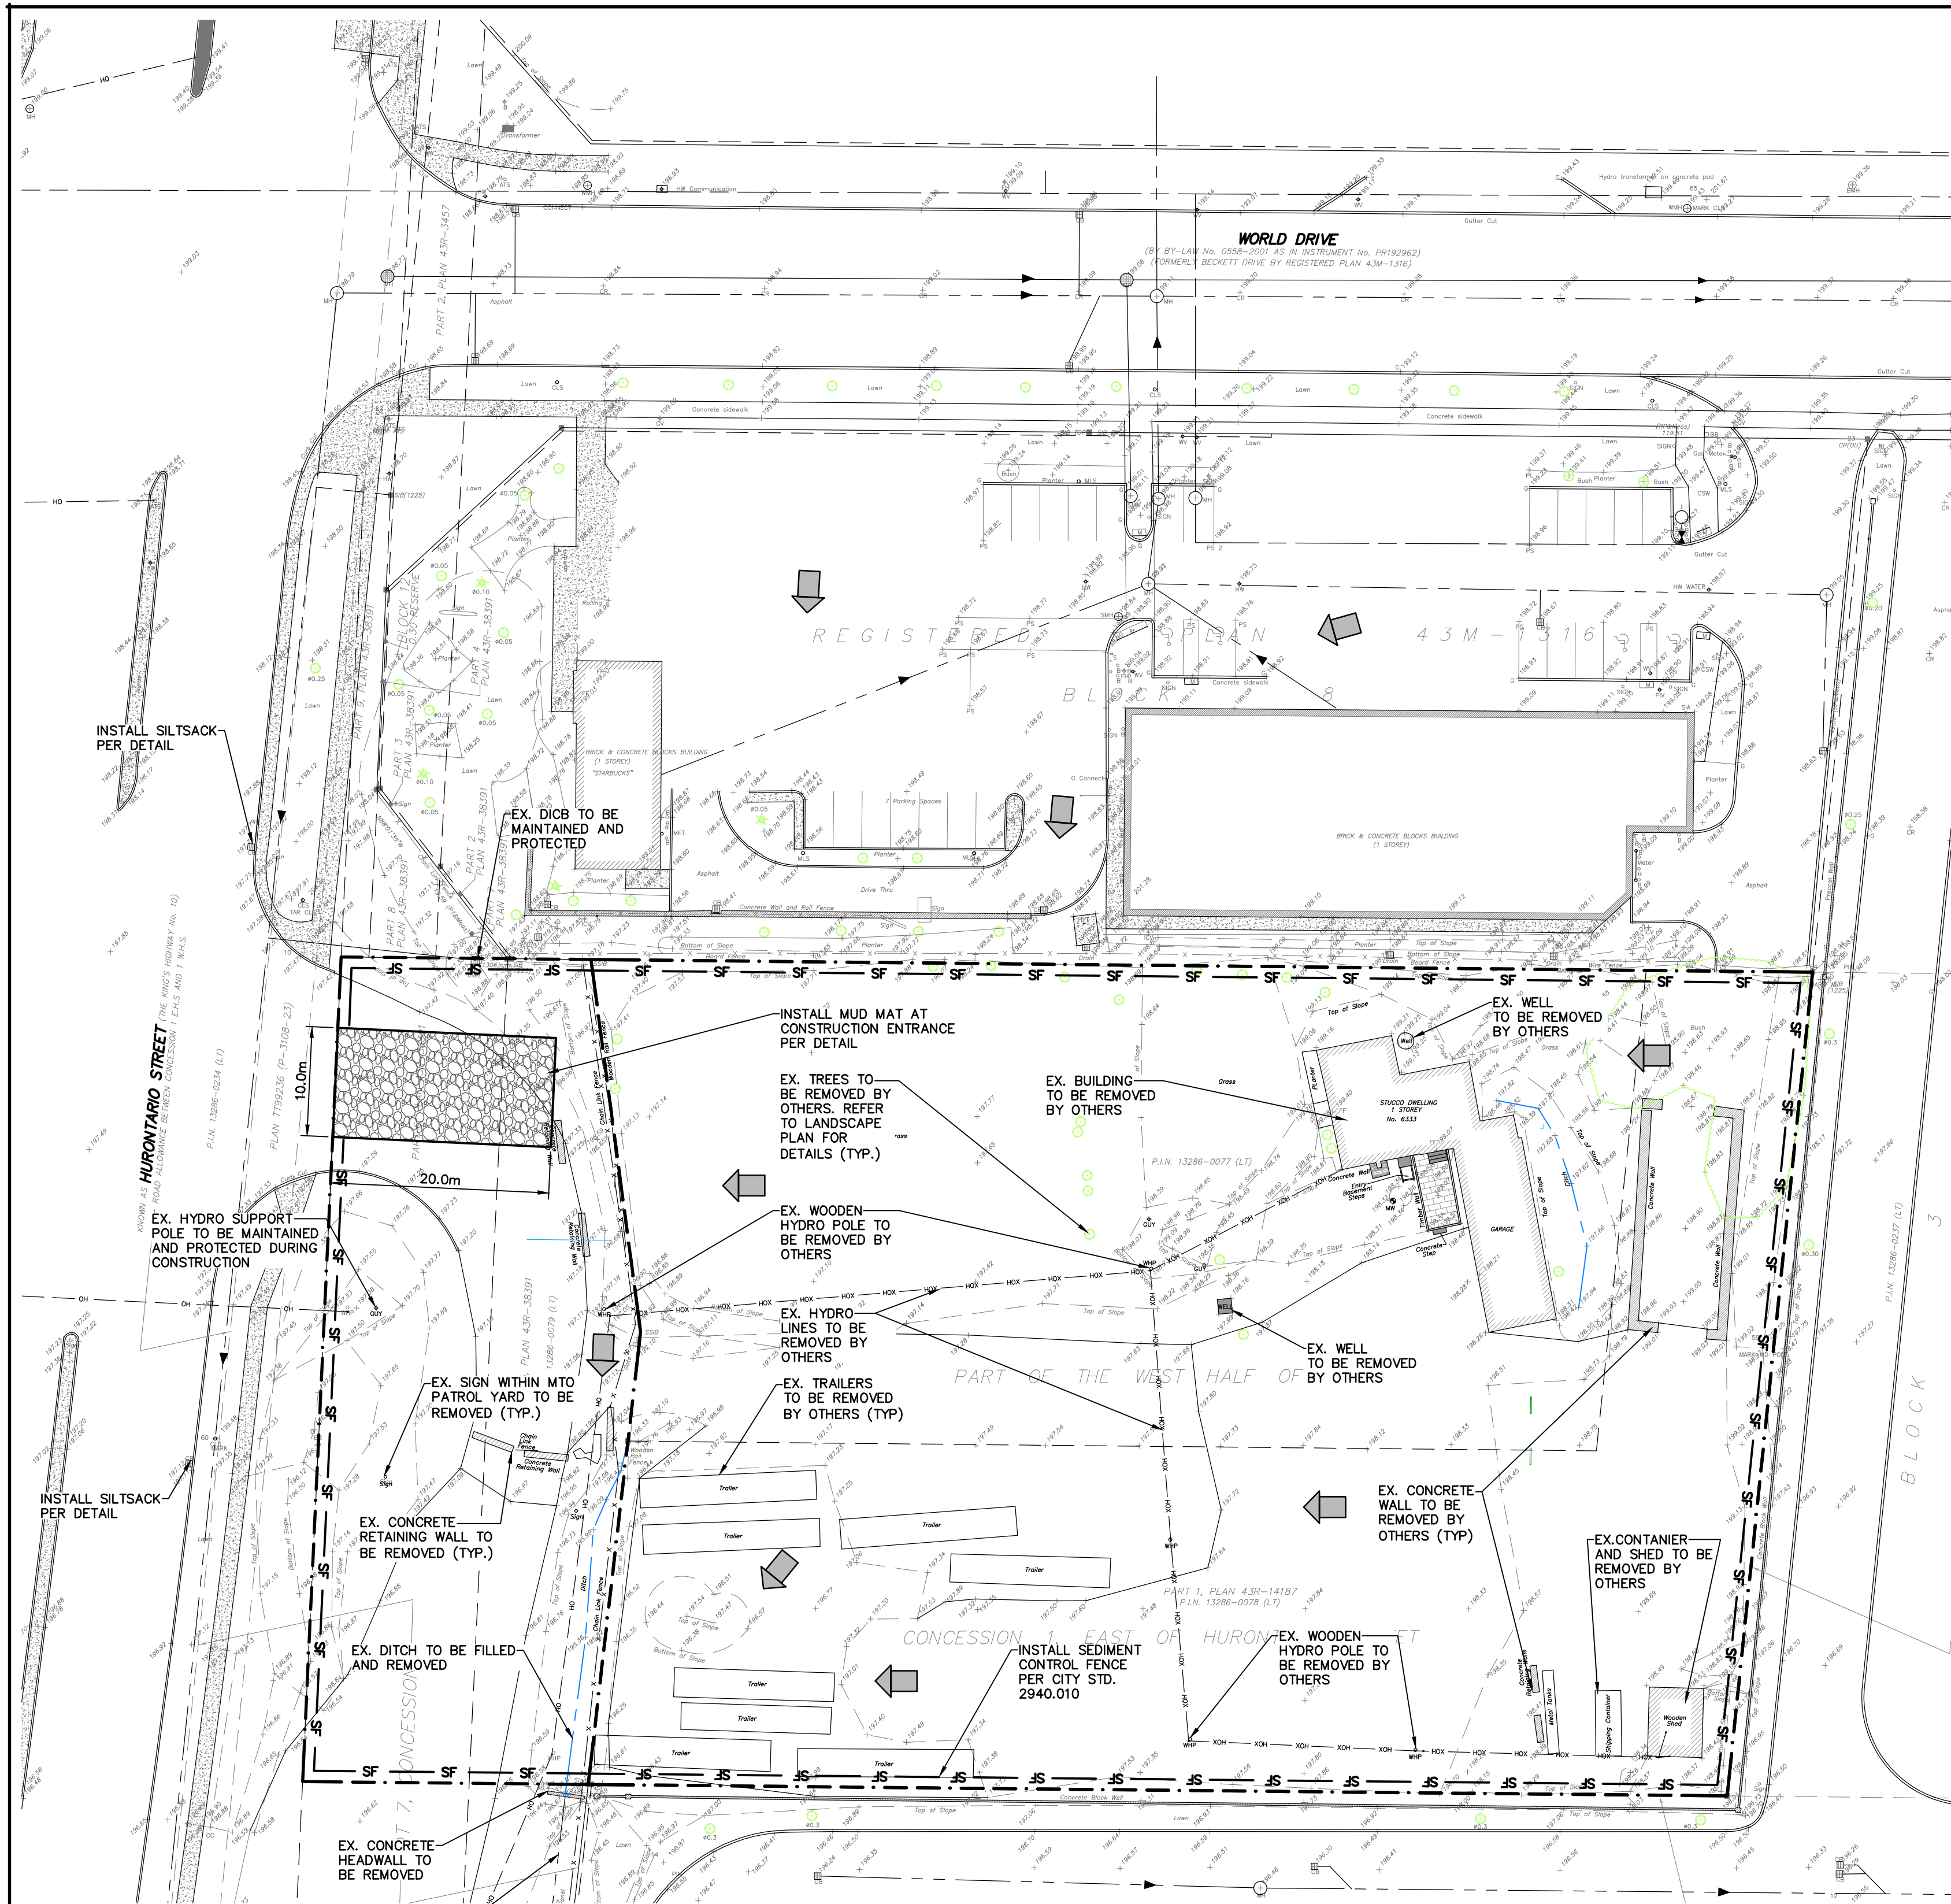

EXISTING UTILITIES AND SERVICES

CONTRACTOR SHALL NOTE THAT THE CONSTRUCTION ZONE HAS NUMEROUS EXISTING UNDERGROUND UTILITIES INCLUDING ELECTRONIC METHODS, VACUUM EXCAVATIONS, SURVEYING MANHOLES AND CHAMBERS ETC.

PRIOR TO CONSTRUCTION, THE CONTRACTOR SHALL RETAIN THE SERVICES OF A COMPANY, WHICH SPECIALIZES IN SUBSURFACE UTILITY ENGINEERING FOR THE PURPOSES OF LOCATING, MARKING AND SURVEYING ALL UNDERGROUND UTILITIES AND SERVICES. ALL CURRENT METHODS SHALL BE USED FOR THESE LOCATIONS INCLUDING ELECTRONIC METHODS, VACUUM EXCAVATIONS, SURVEYING MANHOLES AND CHAMBERS ETC.

THE UTILITIES AND SERVICES SHALL BE SURVEYED AND TIED INTO THE PROJECT COORDINATE SYSTEM. A COPY OF THE SURVEY SHALL BE PROVIDED TO THE ENGINEER FOR RECORD PURPOSES.

ANY CONFLICT WITH THE PROPOSED WORKS SHALL BE BROUGHT TO THE ATTENTION OF THE ENGINEER.




THE CONTRACTOR SHALL BE RESPONSIBLE FOR ALL LOCATIONS FOR PROTECTION AND TEMPORARY RELOCATION OF UNDERGROUND UTILITIES AND SERVICES AS REQUIRED FOR THE COMPLETE INSTALLATION OF THE PROPOSED WORKS.

EROSION & SEDIMENT CONTROL NOTES:

1. EROSION & SEDIMENT CONTROL MEASURES MUST BE INSTALLED PRIOR TO THE COMMENCEMENT OF SITE WORKS.
2. EROSION & SEDIMENT CONTROLS MUST BE INSPECTED ON A REGULAR BASIS AND AFTER EVERY RAIN FALL EVENT, AND MUST BE MAINTAINED AND REPAIRED IN A TIMELY MANNER TO PREVENT SEDIMENT FROM LEAVING THE SITE.
3. EXISTING AND PROPOSED CATCHBASINS ARE TO BE PROTECTED WITH FILTER CLOTH AND 150mm OF 50mm STONE COVER DURING CONSTRUCTION.
4. IT IS REQUIRED TO STABILIZE ALL AREAS THAT WILL REMAIN DISTURBED FOR MORE THAN 30 DAYS.
5. MUD MAT, SILT FENCE, AND CATCHBASIN PROTECTION ARE NOT TO BE REMOVED UNTIL COMPLETION OF CONSTRUCTION.

NOTE:



ALL DISTURBED AREAS WITHIN MUNICIPAL RIGHT-OF-WAYS ARE TO BE REINSTATED TO EXISTING CONDITIONS OR BETTER

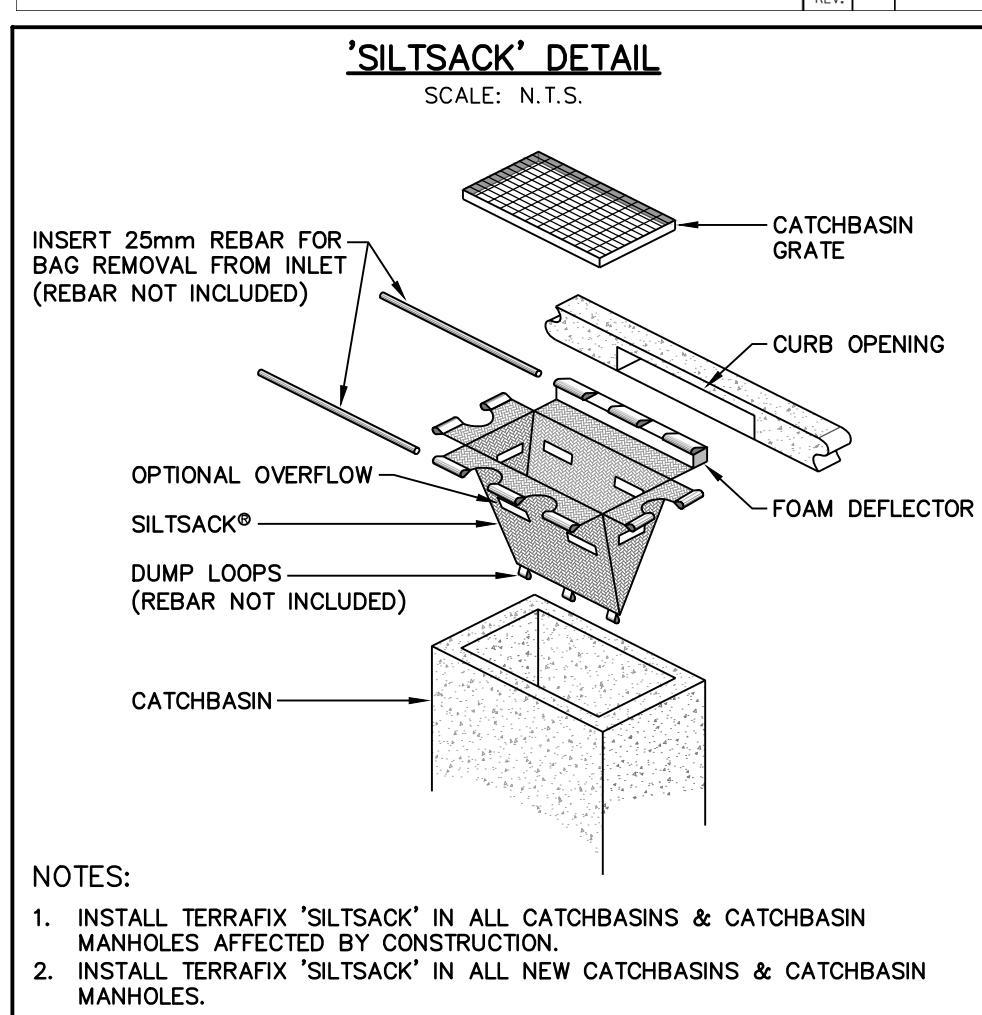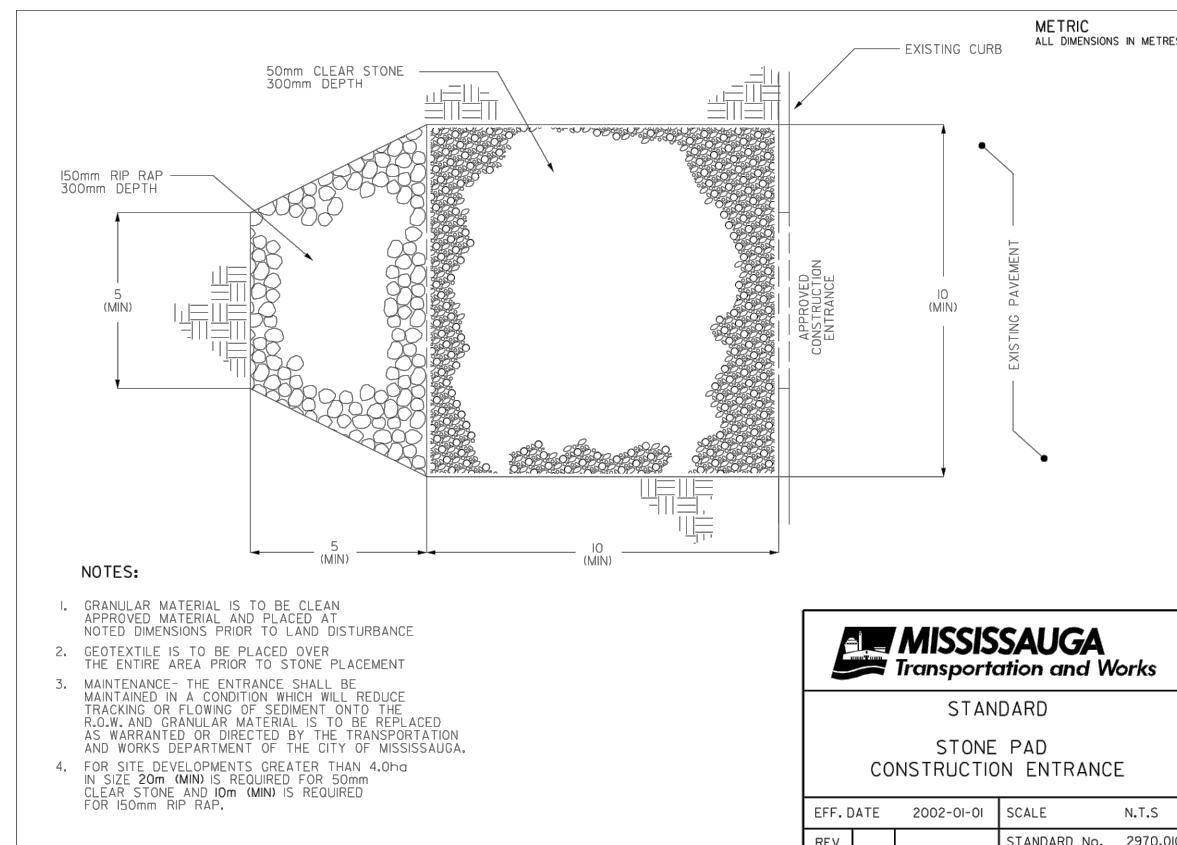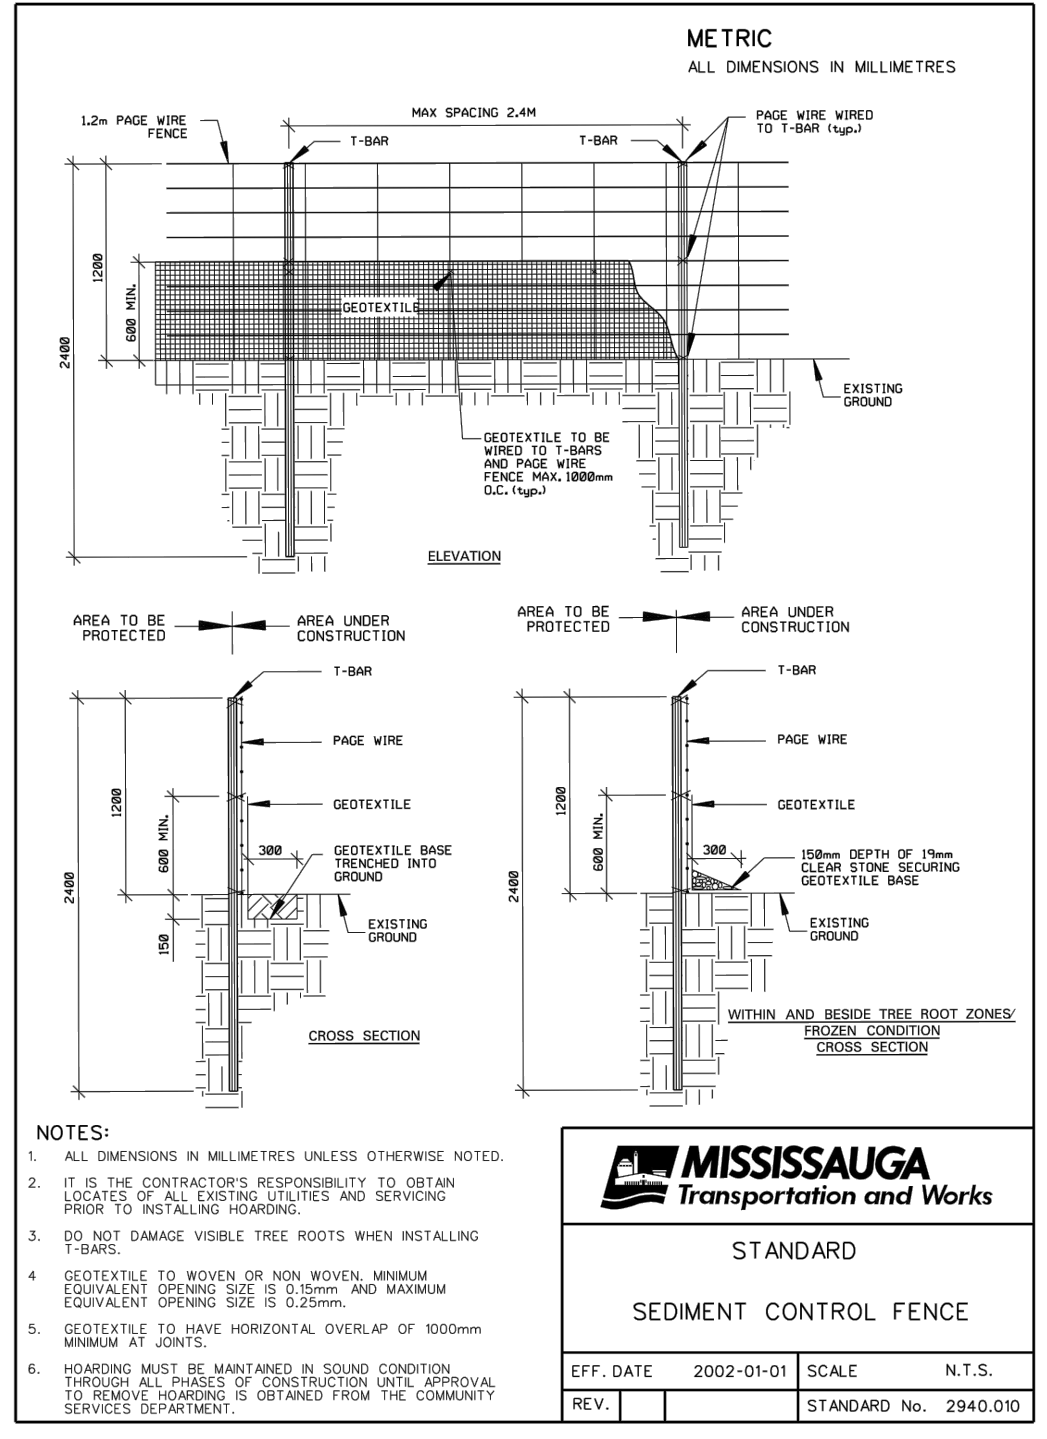

ALL DISTURBED AREAS TO BE RESTORED TO THE SATISFACTION OF THE CITY OF MISSISSAUGA AND REGION OF PEEL.

ALL REMOVED MATERIALS TO BE DISPOSED OF OFF-SITE.

THE REMOVAL/RELOCATION OF ELECTRICAL AND COMMUNICATION DUCTS, CABLES, ELECTRICAL POLES, LIGHT STANDARDS, GAS PIPES AND OTHER EX. UTILITIES TO BE COMPLETED PER ELECTRICAL DESIGN AND UTILITIES COMPANIES DESIGN.

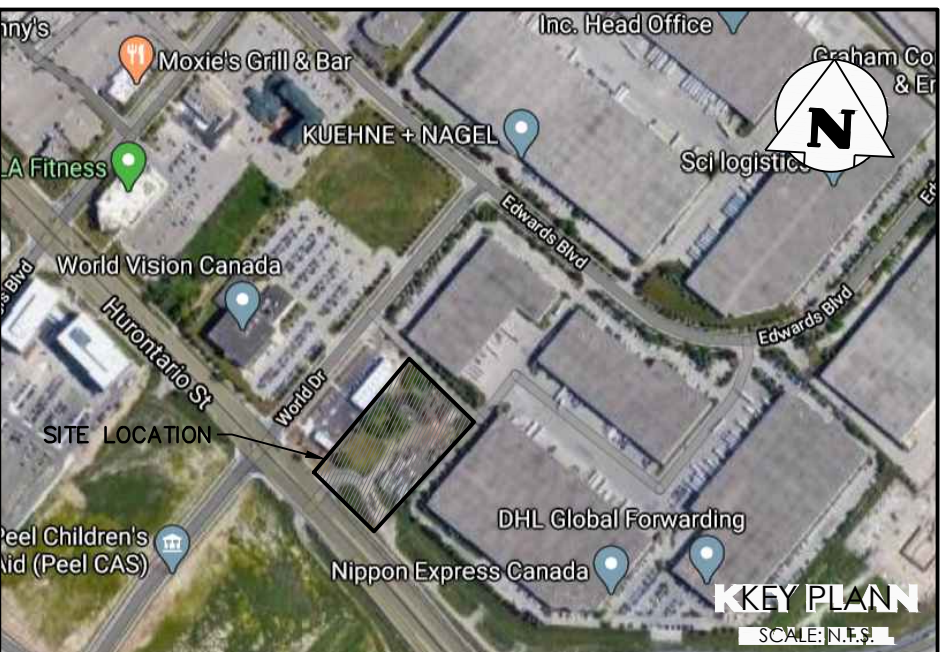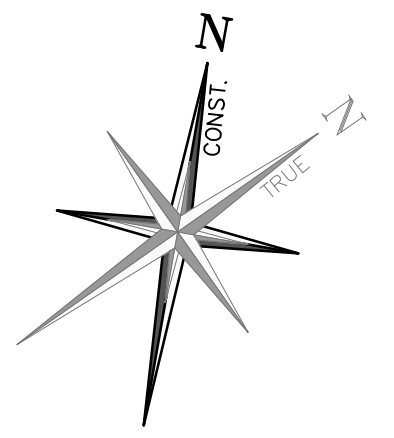

LEGEND

---	PROPERTY LINE
---	EXISTING DITCH
---	EXISTING HYDRO POLE
---	EXISTING FENCE
---	EXISTING GRADE
---	EXISTING OVERLAND FLOW DIRECTION
---	MUD-MAT; SEE DETAIL
---	SILT FENCE; SEE DETAIL

0	ISSUED FOR FIRST SUBMISSION	2020/OCT/30
No.	ISSUE / REVISION	YYYY/MM/DD

ELEVATION NOTE:

ELEVATIONS ARE GEODETIC AND ARE DERIVED FROM THE CITY OF MISSISSAUGA BENCHMARK No. 1015.

TABLET SET HORIZONTALLY AT BASE OF A 0.75m DIAMETER CONCRETE TRAFFIC POLE AT THE NORTHEAST CORNER OF CORTNEYPARK DRIVE EAST AND HURONTARIO STREET.

PUBLISHED ELEVATION = 200.113 METERS

BEARING NOTE:

BEARINGS SHOWN HEREON ARE ASTRONOMIC AND ARE REFERRED TO THE EASTERLY LIMIT OF HURONTARIO STREET AS SHOWN ON PLAN 43R-38391, HAVING A BEARING OF N43°44'10"W.

SURVEY NOTES:

SURVEY COMPLETED BY COMPANY SPEIGHT, VAN NOSTRAND AND GIBSON LIMITED (2020/JUL/13)

DISTANCES SHOWN ON THIS PLAN ARE IN METRES AND CAN BE CONVERTED TO FEET BY DIVIDING BY 0.3048.

SITE PLAN NOTES:

DESIGN ELEMENTS ARE BASED ON SITE PLAN BY NICHOLAS CARAGIANIS ARCHITECT DRAWING No.: 200007-A-100 SP, REV.9 (2020/OCT/18)

PROJECT No.: 2020-00007

DRAWING NOTES:

THIS DRAWING IS THE EXCLUSIVE PROPERTY OF C.F. CROZIER & ASSOCIATES INC. AND THE REPRODUCTION OF ANY PART OF IT WITHOUT PRIOR WRITTEN CONSENT OF THIS OFFICE IS STRICTLY PROHIBITED.

THE CONTRACTOR SHALL VERIFY ALL DIMENSIONS, LEVELS, AND DATUMS ON SITE AND REPORT ANY DISCREPANCIES OR OMISSIONS TO THIS OFFICE PRIOR TO CONSTRUCTION.

THIS DRAWING IS TO BE READ AND UNDERSTOOD IN CONJUNCTION WITH ALL OTHER PLANS AND DOCUMENTS APPLICABLE TO THIS PROJECT. DO NOT SCALE THIS DRAWING.

ALL EXISTING UNDERGROUND UTILITIES TO BE VERIFIED IN THE FIELD BY THE CONTRACTOR PRIOR TO CONSTRUCTION.

Project

DYMON GROUP OF COMPANIES
6333 HURONTARIO STREET
CITY OF MISSISSAUGA

Drawing

REMOVALS PLAN
EROSION & SEDIMENT CONTROL PLAN

CROZIER CONSULTING ENGINEERS

211 YONGE STREET
SUITE 301
TORONTO, ON M5B 1M4
416-477-3392 T
WWW.CFCROZIER.CA

Drawn	D.B.	Design	A.F.	Project No.	1644-5564
Check	A.S.	Check	A.S.	Scale	1:400
				Dwg.	C 101