

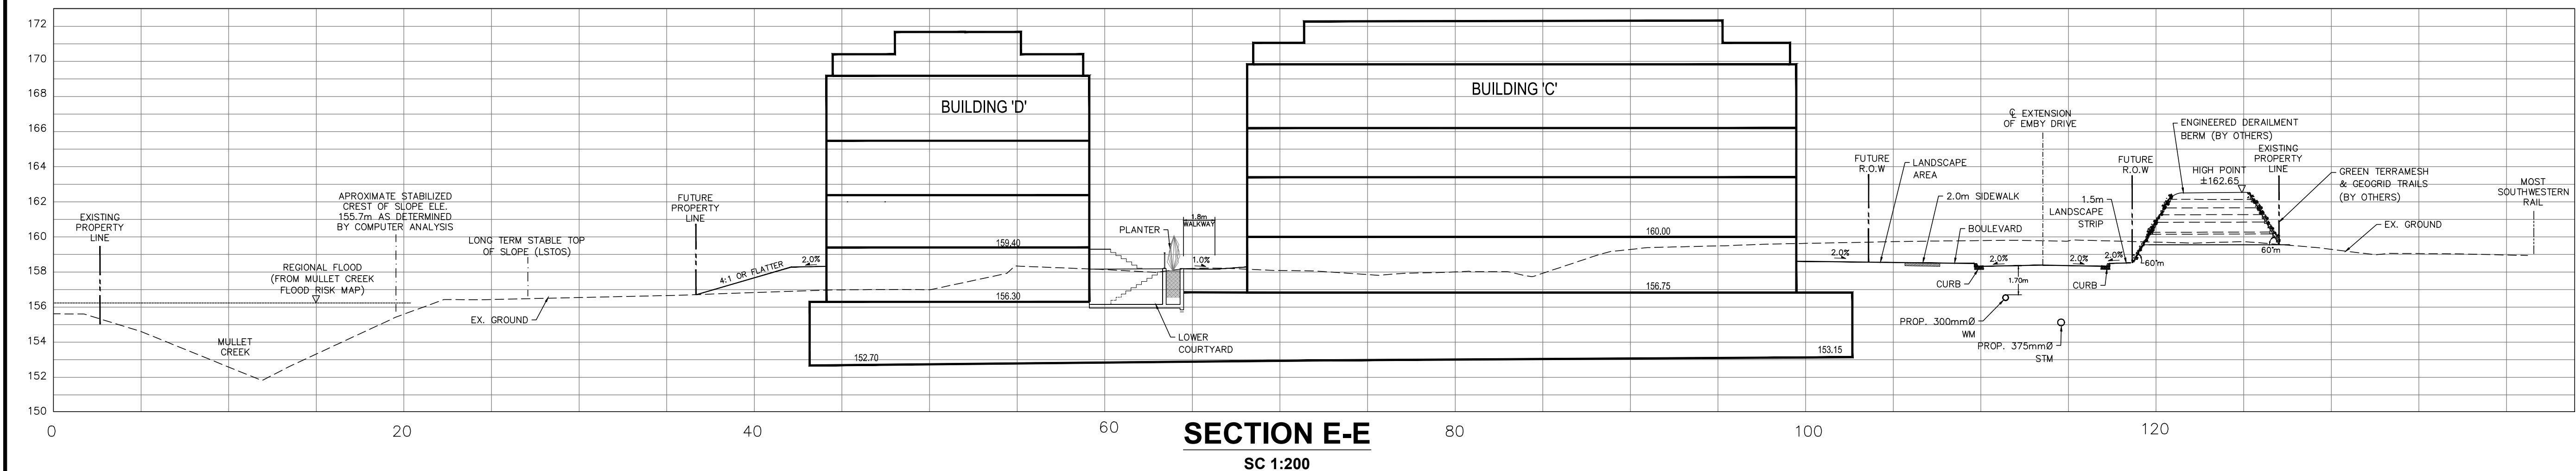



**SECTION D-D**  
SC 1:200

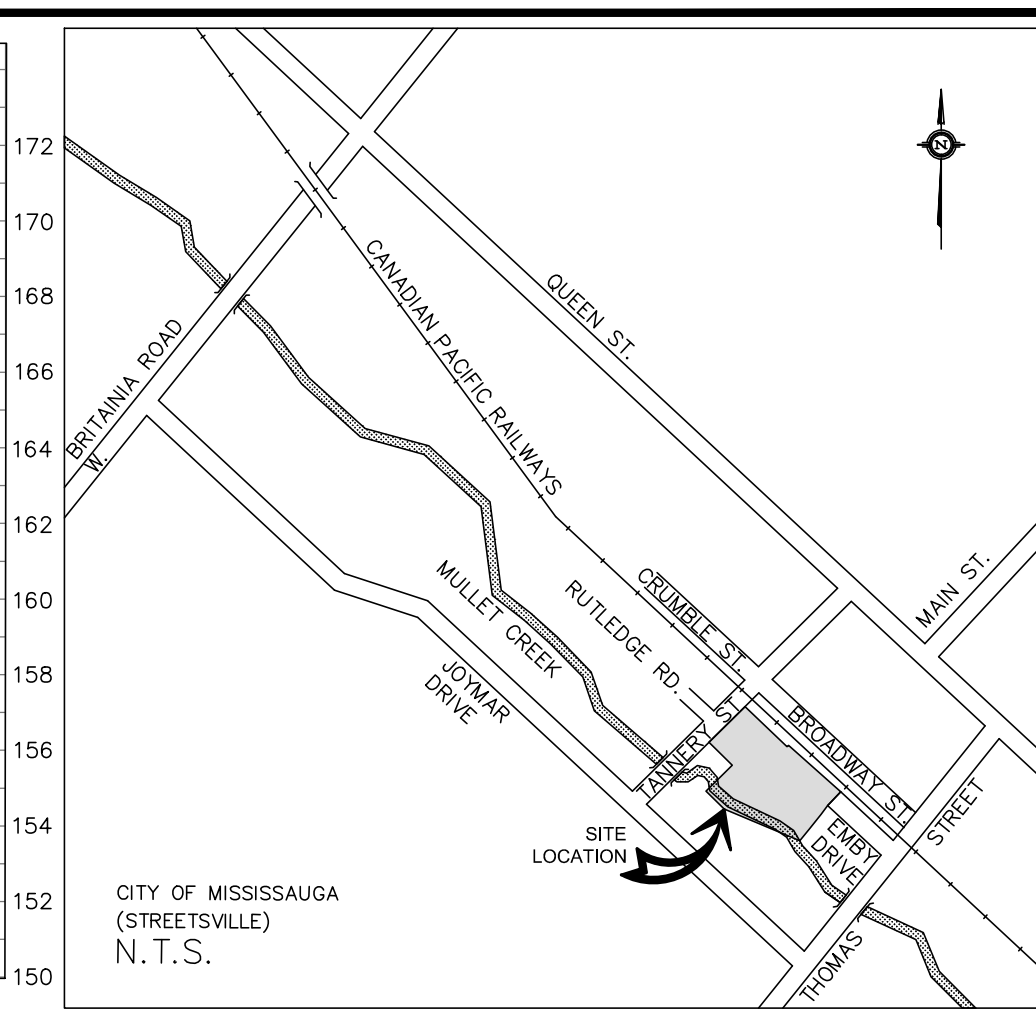


**SECTION E-E**  
SC 1:200

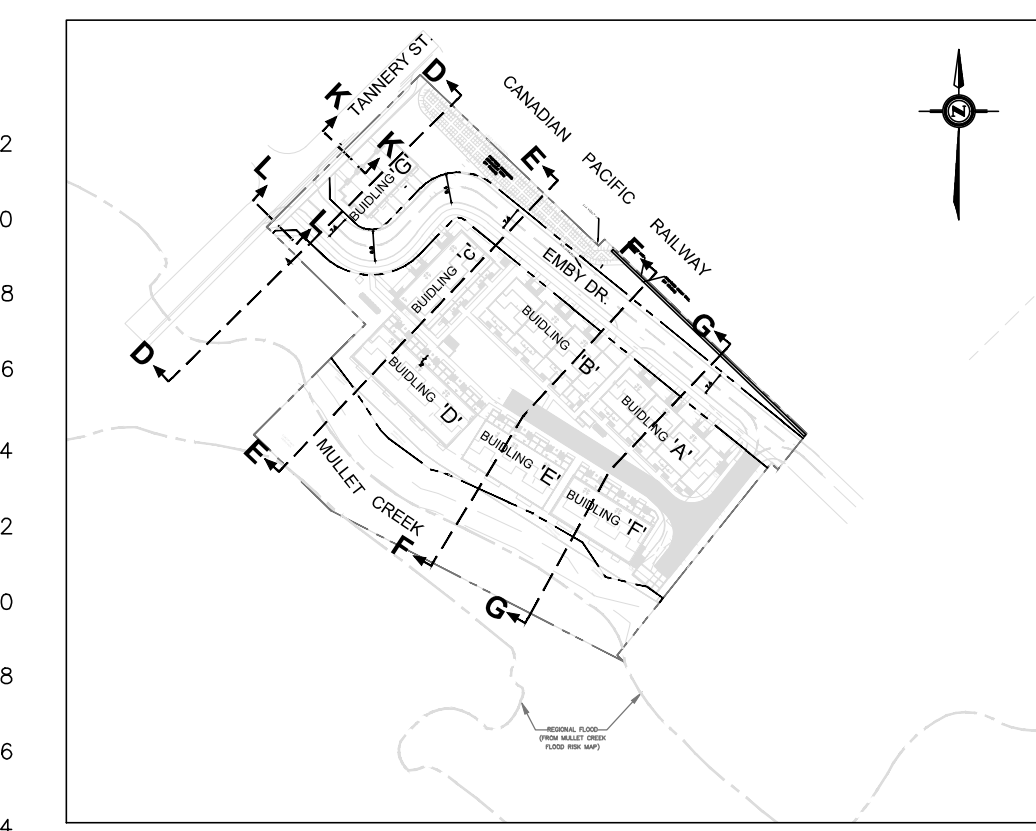

- GENERAL NOTES:**
- REFER TO DWG. C-100 FOR PROPOSED GRADING PLAN.
  - REFER TO DWG. C-101 FOR PROPOSED SEWERS AND WATERMAIN.
  - REFER TO DWG. C-106 FOR PROPOSED BERM AND CRASH WALL CROSS SECTIONS.

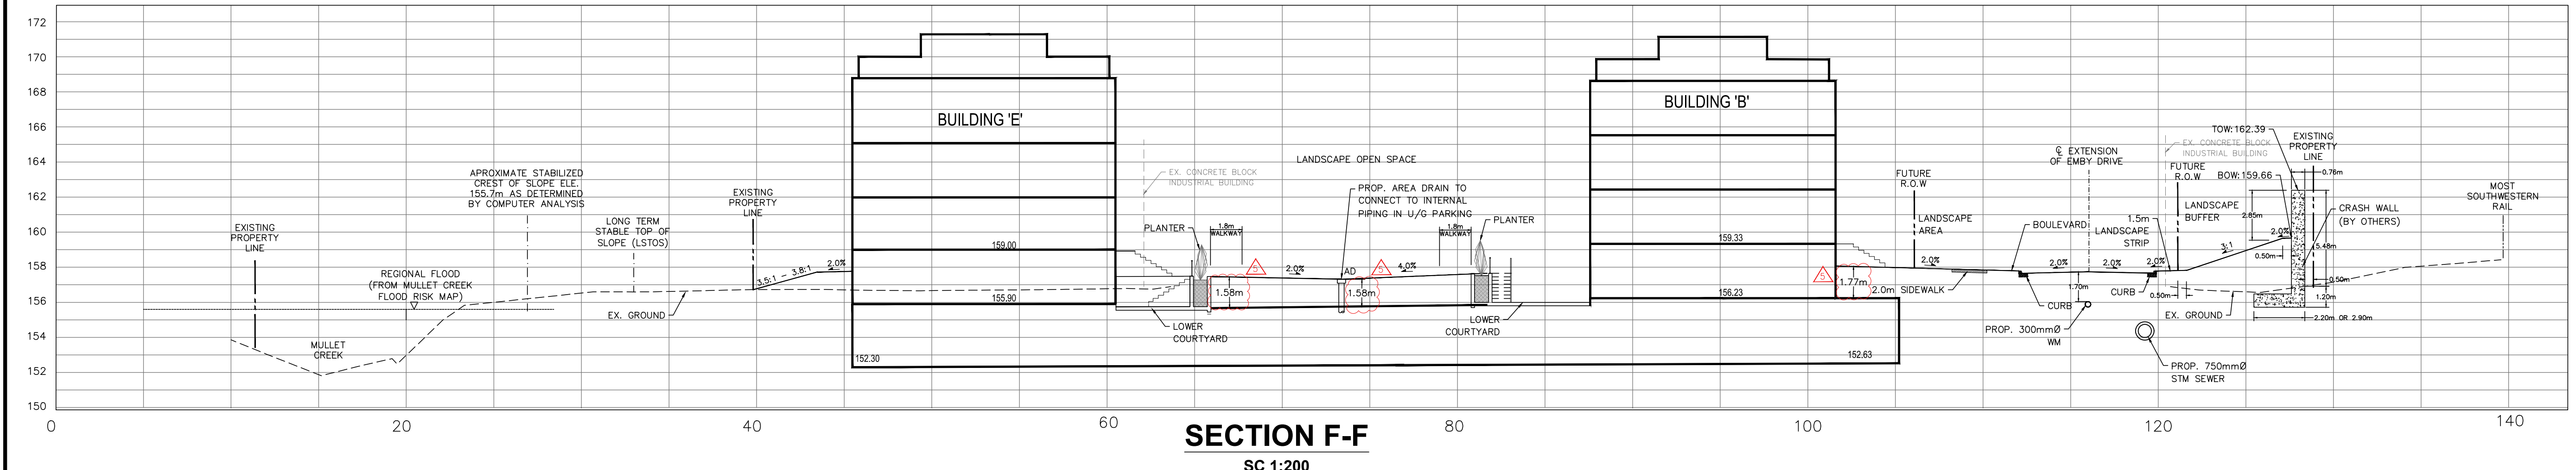

**SECTION F-F**  
SC 1:200

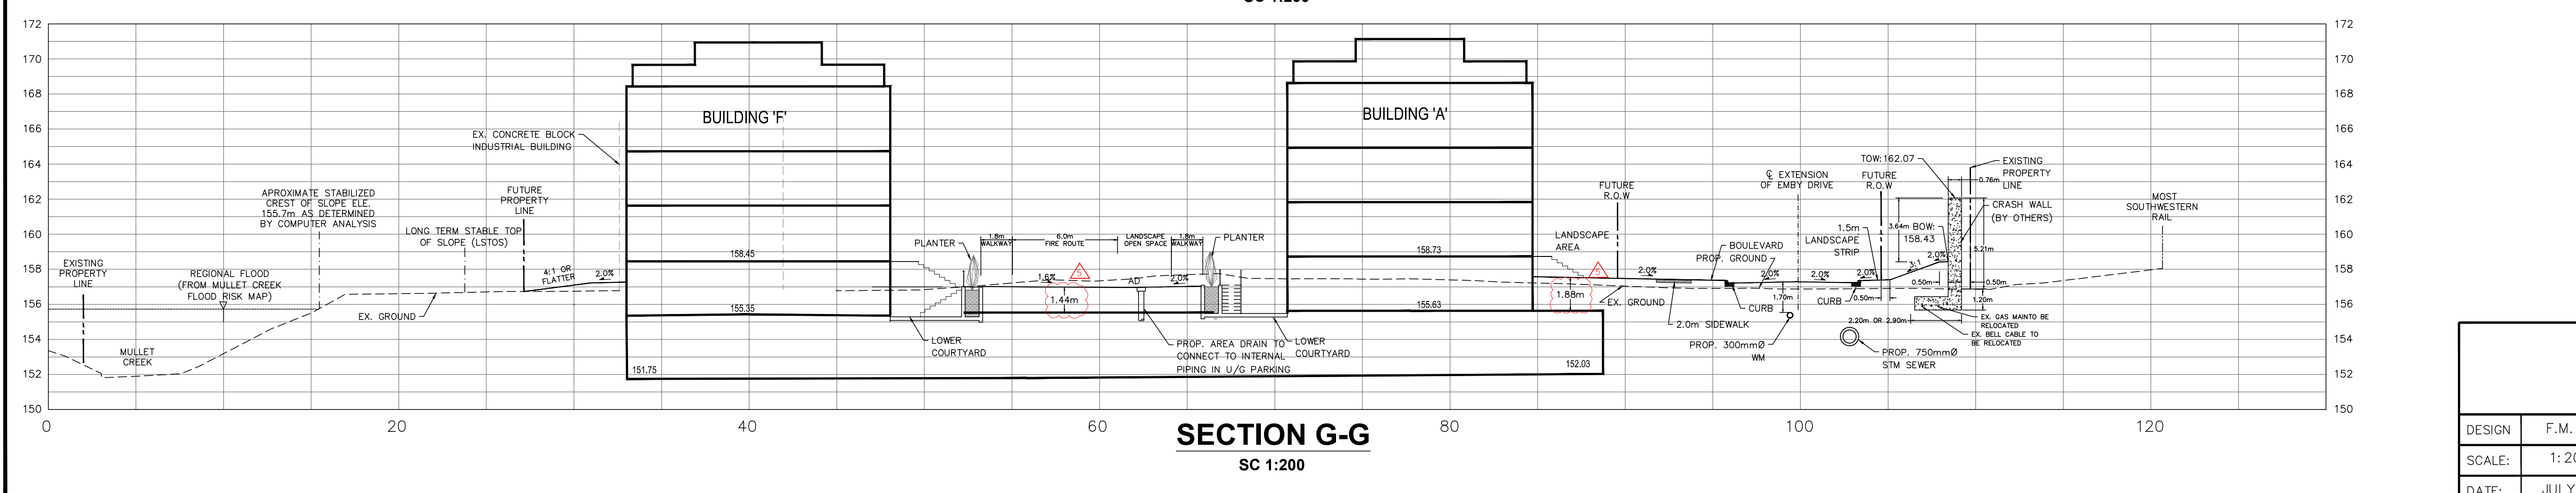

**SECTION G-G**  
SC 1:200

**MISSISSAUGA** CITY OF MISSISSAUGA REGIONAL MUNICIPALITY OF PEEL

No.	DATE	DESCRIPTION
1	2019/08/27	ISSUED FOR ZBA RESUBMISSION
2	2020/08/07	ISSUED FOR ZBA RESUBMISSION
3	2020/03/10	ISSUED FOR ZBA RESUBMISSION
4	2021/05/18	ISSUED FOR RESUBMISSION
5	2021/05/19	ISSUED PER CITY'S COMMENTS

425 Cochrane Drive, Suite 800  
Markham, Ontario  
L3R 9R9, Canada  
Tel: (905) 470-0015 Fax: (905) 470-0050

**LEA Consulting Ltd.**  
Consulting Engineers  
and Planners  
www.LEA.ca

**Professional Engineer**  
F. WORSHEP  
10022690  
MAY 19, 2021  
PROVIDE OF SERVICE

**51-57 TANNERY STREET DEVELOPMENT**  
EAST - WEST CROSS SECTIONS

DESIGN	F.M.	DRAWN	M.N.	CHECKED	R.B.	CONTRACT No.	18038	
SCALE:	1:200 (FULL SIZE)						DRAWING NUMBER	<b>C-103</b>
DATE:	JULY, 2020							

DRAWING NAME: F:\19038-02-51-57\_Tannery\Drawing\Connect\_Drawings\C-103\_105\_106\_Cross Sections.dwg; 19\_2021-10-05am