



# GOREWAY DRIVE & ETUDE DRIVE MISSISSAUGA 6.0m 3 STOREY STREET FACING TOWNHOUSE

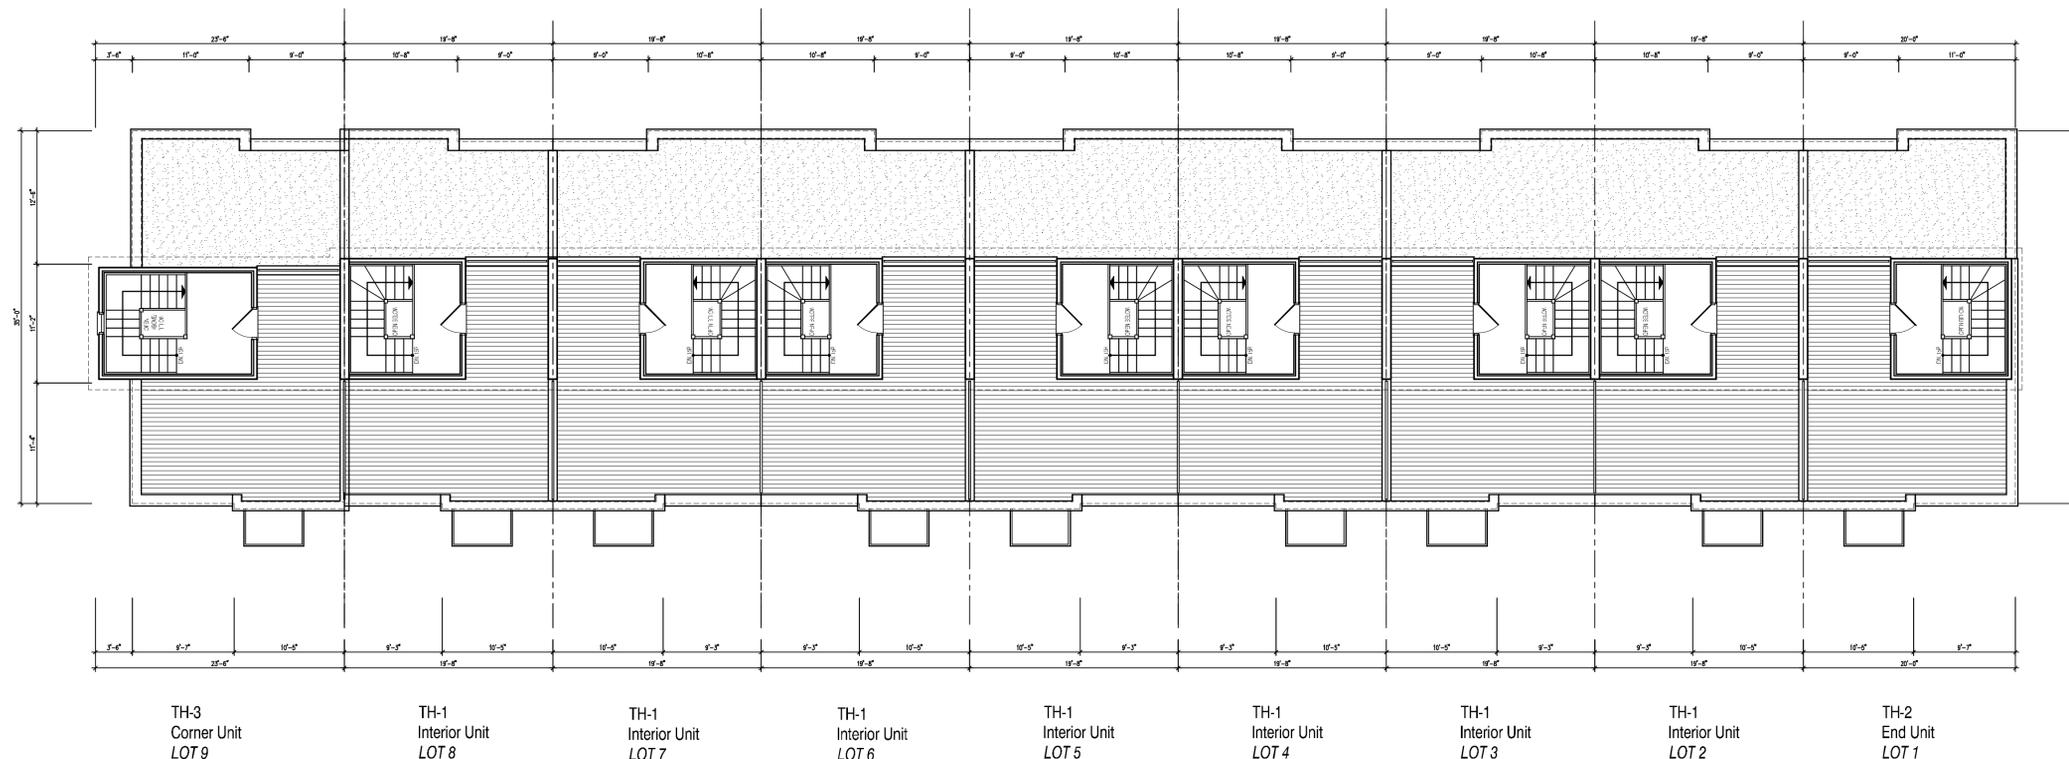

## ROOF TOP TERRACE

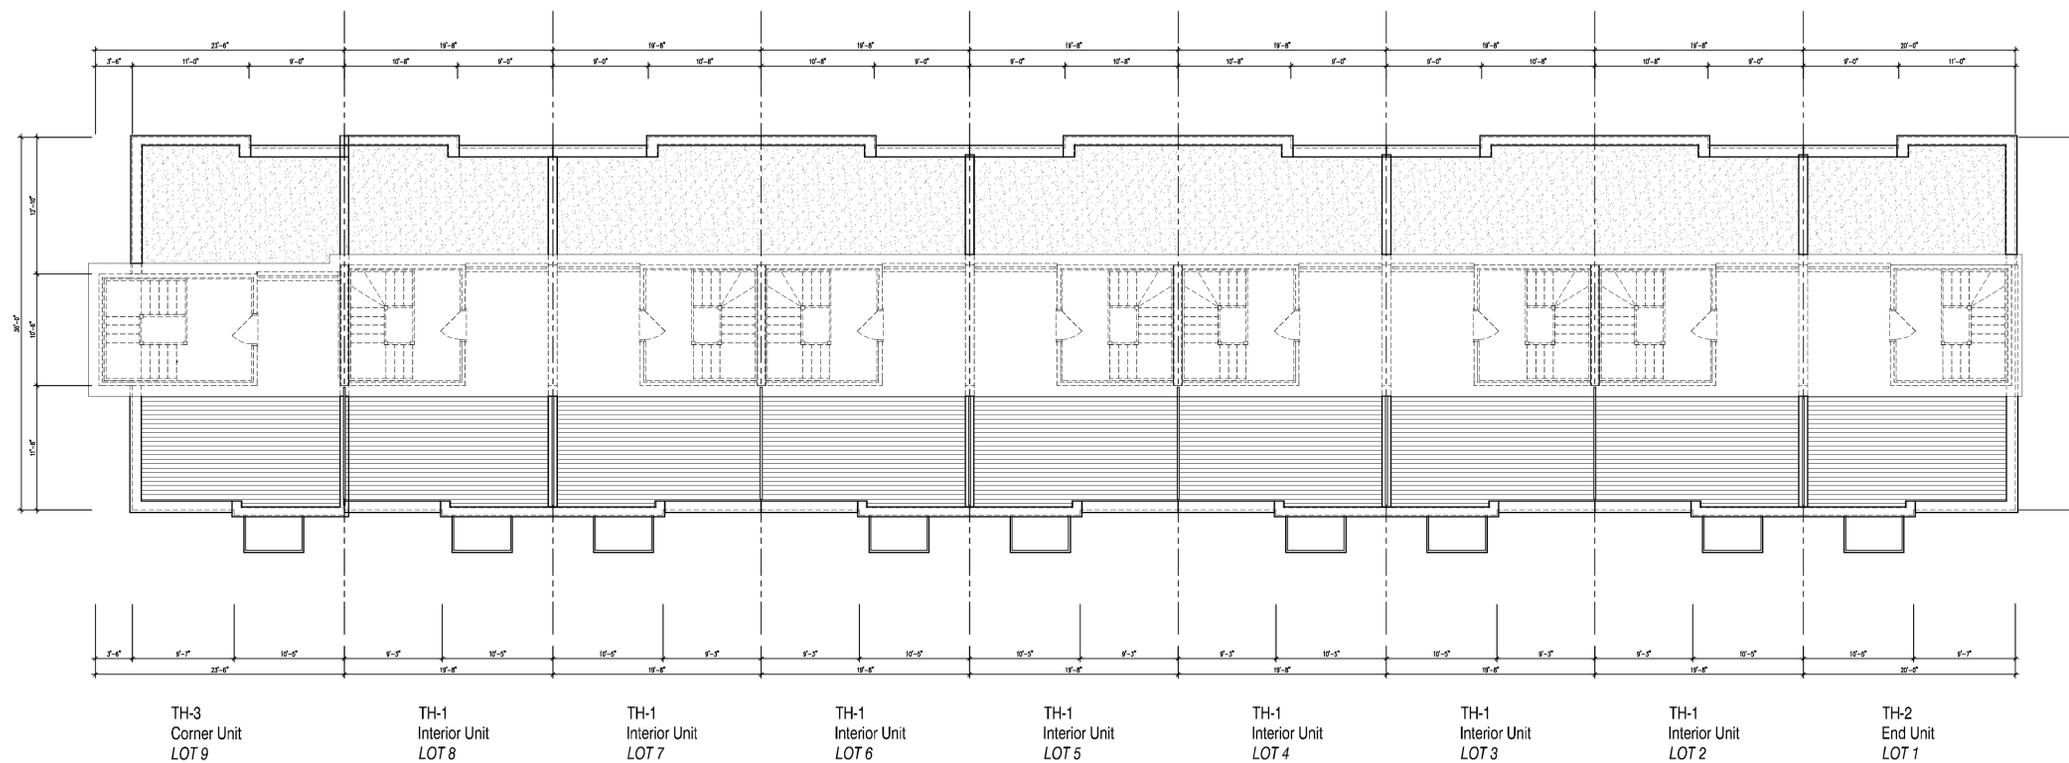

**jardin**  
DESIGN GROUP INC  
601 BRIMLEY AVE. SUITE 201  
VILHARIM ONT. L4R 3P3  
TEL: 905-663-3377 FAX: 905-663-3713  
WWW.JARDINDESIGN.COM

The undersigned has reviewed and taken responsibility for the design and has the qualifications and meets the requirements set out in the Ontario Building Code to be a designer.  
QUALIFICATION INFORMATION  
Required unless design is exempt under Division C, Subsection 2.2.3 of the building code.

Water Soffer 27033  
DATE: \_\_\_\_\_  
REGISTRATION INFORMATION  
Required unless design is exempt under Division C, Subsection 2.2.4 of the building code.  
jardin design group inc. 27763  
PROF. NO. \_\_\_\_\_

TERRACE FLOOR & ROOF PLAN  
WESTON CONSULTING  
7170 GORE ROAD (MISSISSAUGA)

SCALE: 1/8" = 1'-0"  
SHEET NO. 4  
TOTAL SHEETS 4