


GENERAL NOTES

- VERIFY ALL DIMENSIONS.
- DO NOT SCALE DRAWINGS.
- REPORT ANY DISCREPANCIES, DISCOVERED ERRORS, OR OMISSIONS TO THE LANDSCAPE ARCHITECT BEFORE PROCEEDING.
- IT IS ADVISED THAT CONTRACTORS CONTACT THE LANDSCAPE ARCHITECT PRIOR TO CONSTRUCTION TO ENSURE THE USE OF THE LATEST REVISED DRAWINGS.
- DRAWINGS AND SPECIFICATIONS ARE THE PROPERTY OF THE LANDSCAPE ARCHITECT.

- LEGEND**
- PROPOSED DECIDUOUS TREE
 - BOULEVARD TREES TO BE PLANTED BY CITY
 - EXISTING TREE TO BE PRESERVED
 - PROPOSED CONIFEROUS TREE
 - PROPOSED SHRUB
 - SODDING AREA
 - WOOD PRIVACY FENCE
 - WOOD ACOUSTIC FENCE
 - TREE PROTECTION HOARDING
 - EXISTING WOOD PRIVACY FENCE
 - EXISTING WOOD ACOUSTIC FENCE
 - BLACK VINYL CHAIN LINK FENCE
 - DECORATIVE METAL FENCE
 - UNIT PAVING
 - PRECAST CONCRETE PATIO
 - TRANSFORMER
 - STREET LIGHT
 - HYDRANT

No.	DATE	REVISION	BY
9	JUL 13, 2021	ISSUED FOR DRAFT PLAN SUBMISSION	B.B.
8	MARCH 5, 2021	ISSUED FOR SUBMISSION	B.B.
7	MARCH 2, 2021	ISSUED FOR COORDINATION	B.B.
6	DEC 13, 2020	AS PER LATEST SITE PLAN	B.B.
5	OCT 21, 2020	ISSUED FOR SUBMISSION	B.B.
4	OCT 19, 2020	ISSUED FOR COORDINATION	B.B.
3	OCT 07, 2020	ISSUED FOR COORDINATION	B.B.
2	SEPT 15, 2020	ISSUED FOR COORDINATION	B.B.
1	MAR 20, 2020	ISSUED FOR SUBMISSION	B.B.

It is the responsibility of the Contractor and/or Owner to ensure that the drawings with the latest revisions are used for construction.

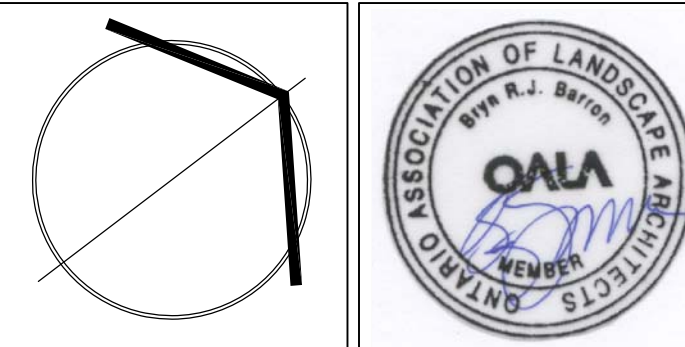

SBK 5770 HURONTARIO STREET, SUITE 320
MISSISSAUGA, ONTARIO, L5R 3G5
T: 416.695.4949 F: 905.712.3101
WWW.STRYBOS.COM

STRYBOS BARRON KING
LANDSCAPE ARCHITECTURE

PROJECT:
BRITANNIA ROAD
RESIDENTIAL DEVELOPMENT
CONDOMINIUM TOWNHOUSES
REGIONAL MUNICIPALITY OF PEEL
BRITANNIA ROAD, MISSISSAUGA

DRAWING TITLE:
LANDSCAPE CONCEPT PLAN

SCALE: 1: 300	PROJECT No. 20-5406
DATE: MARCH 2020	DRAWING No. L100
DRAWN BY: SS	
CHECKED BY: BB	

