


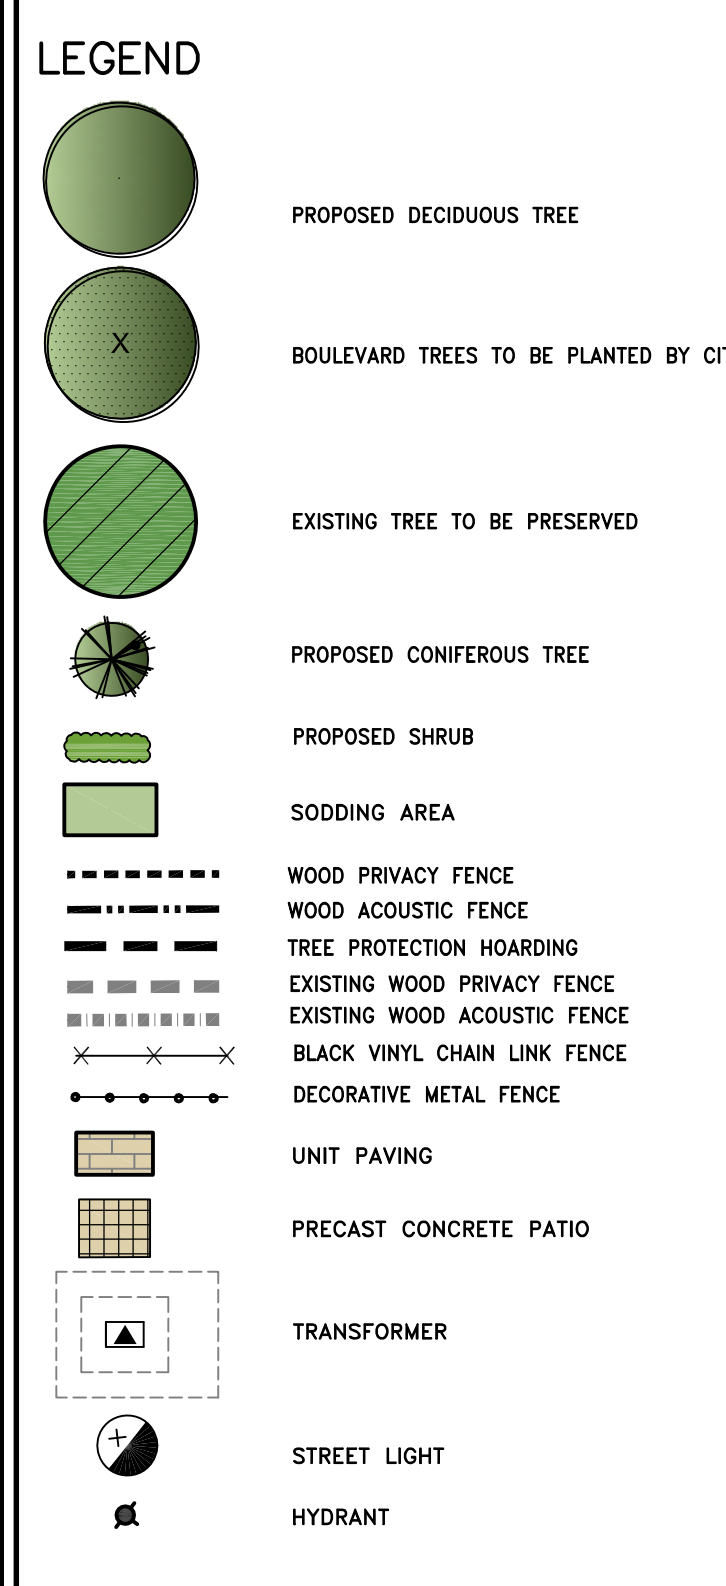


**GENERAL NOTES**

- VERIFY ALL DIMENSIONS.
- DO NOT SCALE DRAWINGS.
- REPORT ANY DISCREPANCIES, DISCOVERED ERRORS, OR OMISSIONS TO THE LANDSCAPE ARCHITECT BEFORE PROCEEDING.
- IT IS ADVISED THAT CONTRACTORS CONTACT THE LANDSCAPE ARCHITECT PRIOR TO CONSTRUCTION TO ENSURE THE USE OF THE LATEST REVISED DRAWINGS.
- DRAWINGS AND SPECIFICATIONS ARE THE PROPERTY OF THE LANDSCAPE ARCHITECT.



No.	DATE	REVISION	BY
9	JUL 13, 2021	ISSUED FOR DRAFT PLAN SUBMISSION	B.B.
8	MARCH 5, 2021	ISSUED FOR SUBMISSION	B.B.
7	MARCH 2, 2021	ISSUED FOR COORDINATION	B.B.
6	DEC 13, 2020	AS PER LATEST SITE PLAN	B.B.
5	OCT 21, 2020	ISSUED FOR SUBMISSION	B.B.
4	OCT 19, 2020	ISSUED FOR COORDINATION	B.B.
3	OCT 07, 2020	ISSUED FOR COORDINATION	B.B.
2	SEPT 15, 2020	ISSUED FOR COORDINATION	B.B.
1	MAR. 20, 2020	ISSUED FOR SUBMISSION	B.B.

It is the responsibility of the Contractor and/or Owner to ensure that the drawings with the latest revisions are used for construction.

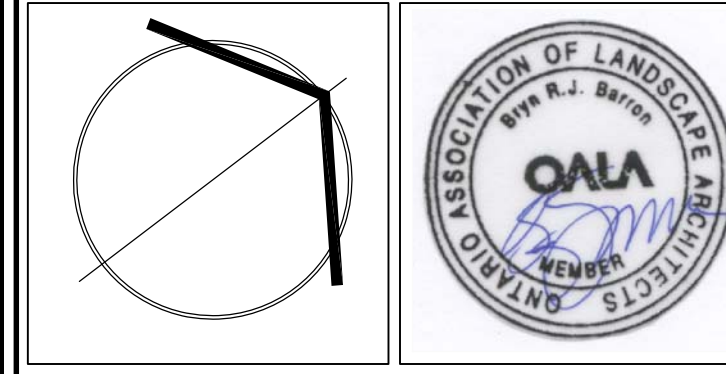

**SBK** 5770 HURONTARIO STREET, SUITE 320  
MISSISSAUGA, ONTARIO, L5R 3G5  
T: 416.695.4949 F: 905.712.3101  
WWW.STRYBOS.COM

**STRYBOS BARRON KING**  
LANDSCAPE ARCHITECTURE

PROJECT  
**BRITANNIA ROAD**  
RESIDENTIAL DEVELOPMENT  
CONDOMINIUM TOWNHOUSES  
REGIONAL MUNICIPALITY OF PEEL  
BRITANNIA ROAD, MISSISSAUGA

DRAWING TITLE  
**BRITANNIA ROAD**  
STREETSCAPE CONCEPT PLAN

SCALE: 1: 200	PROJECT No. 20-5406
DATE: MARCH 2020	DRAWING No. L101
DRAWN BY: SS	
CHECKED BY: BB	