



2 North Elevation
 1 : 200

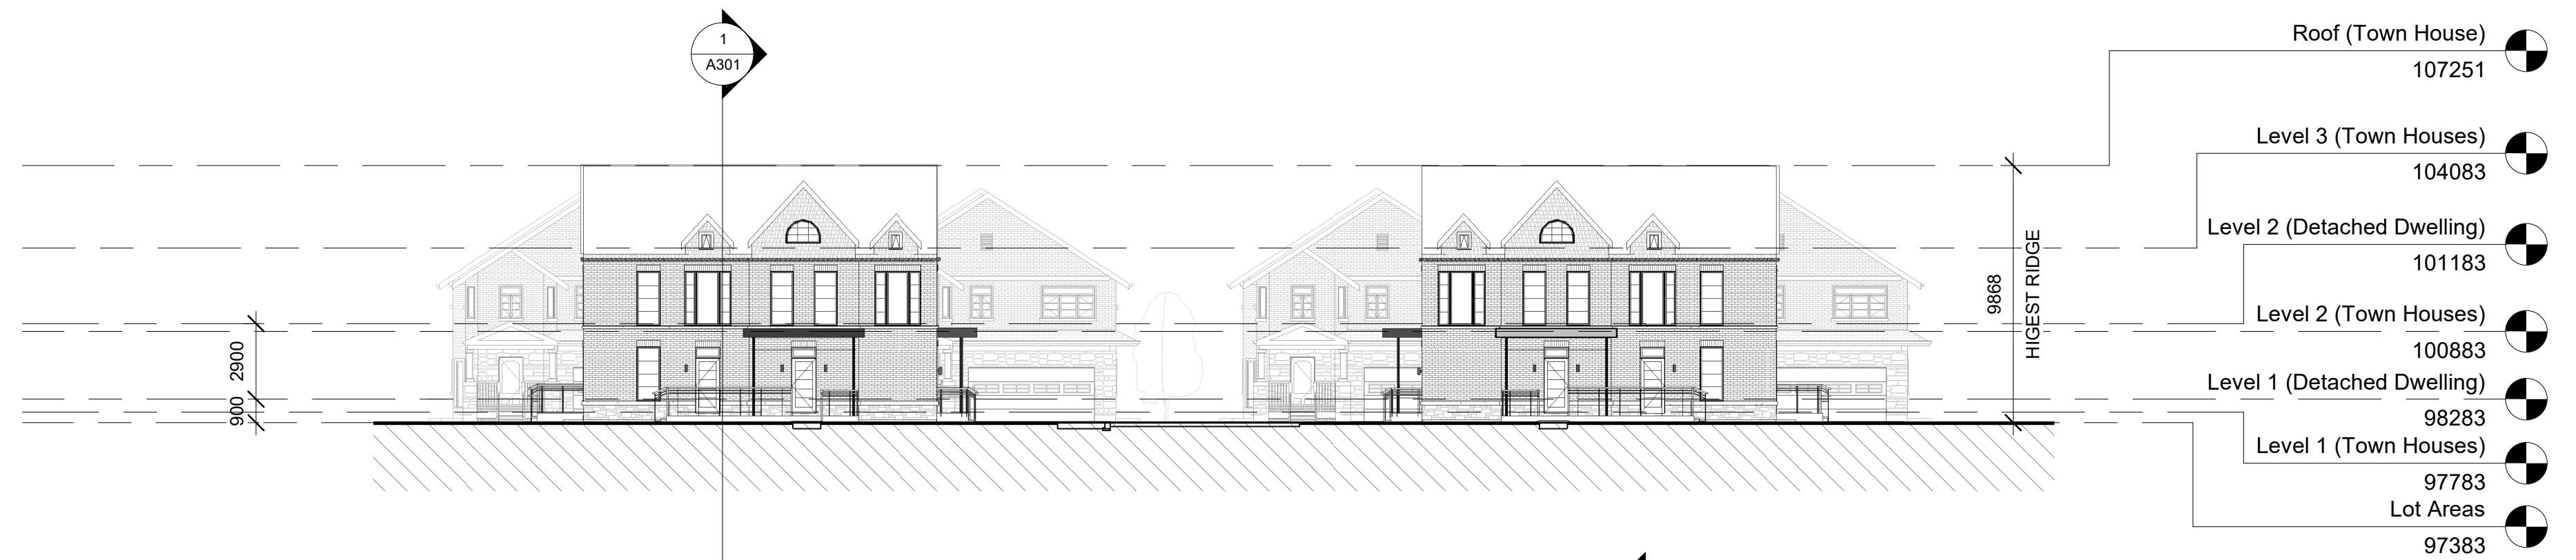

3 South Elevation
 1 : 200



1 East Elevation
 1 : 200

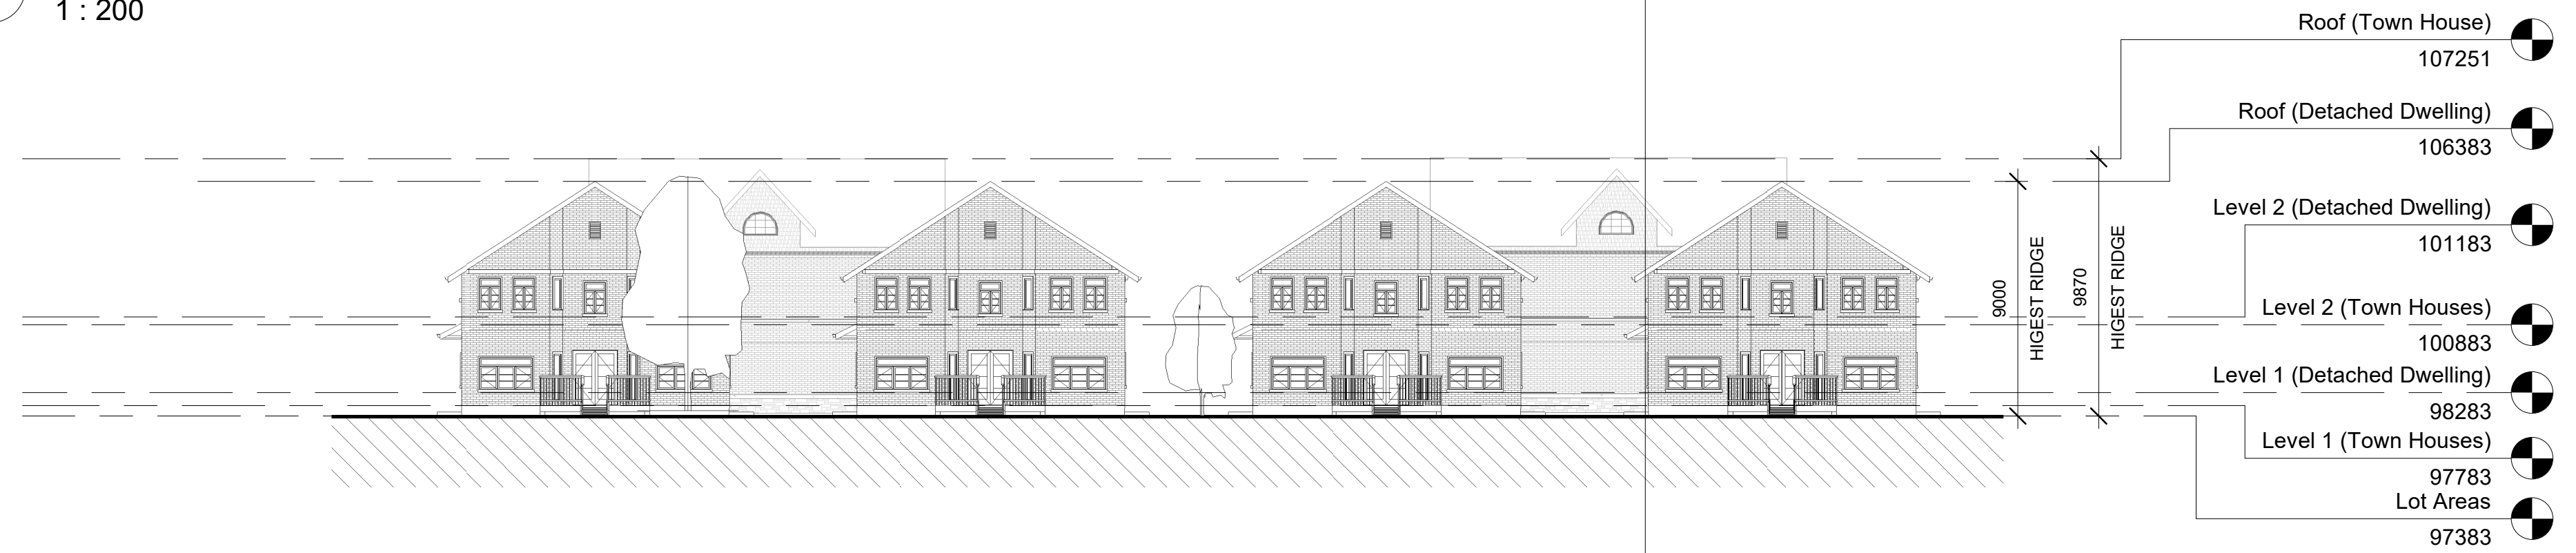

4 West Elevation
 1 : 200


1444
 1458

1444-1458 CAWTHRA ROAD
 MISSISSAUGA, ON

File 21 T-M 19002

© Copyright KFA Architects and Planners Inc., all rights reserved. No part of this document whether printed form or supplied as digital data may be reproduced, stored in a retrieval system or transmitted in any form or by any means, mechanical photocopying, recording or otherwise without the prior written permission of KFA Architects and Planners Inc. All dimensions to be checked on site by the contractor. Drawings are not to be scaled, and any discrepancies are to be reported to the Architect before proceeding with the work.

4 Reissued for OPRZ 2021.02.05

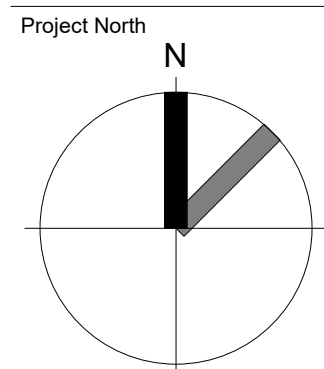

architects +
 planners inc.

Project No: 16071

Scale: 1 : 200

Date: 2017/04/05

Drawn by: Author

Drawing Title

Overall Building
 Elevations

Drawing
 Number

A200