

**NOTE:**  
THE CONTRACTOR IS CAUTIONED THAT ALL EXISTING UTILITIES ARE NOT INDICATED ON THIS DRAWING. THE CONTRACTOR MUST ARRANGE FOR LOCATES FROM EACH UTILITY COMPANY PRIOR TO ANY CONSTRUCTION OR EXCAVATION. THE CONTRACTOR SHALL BE SOLELY RESPONSIBLE FOR THE PROTECTION OF ALL UTILITIES, INCLUDING THOSE NOT INCLUDED ON THIS DRAWING. GRECK AND ASSOCIATES LIMITED CAN NOT ACCEPT RESPONSIBILITY FOR DAMAGE TO ANY EXISTING UTILITY WHICH MAY, OR MAY NOT BE INDICATED ON THIS DRAWING.

# SUBMISSION DRAWING



NOT TO BE USED FOR CONSTRUCTION

### DRAWING LIST

(GRECK AND ASSOCIATES LTD.)

C100 SITE GRADING PLAN  
C101 SITE SERVICING PLAN  
C102 CROSS SECTIONS

**NOTE:**  
THIS DRAWING TO BE READ IN CONJUNCTION WITH MECHANICAL AND ARCHITECTURAL PLANS.

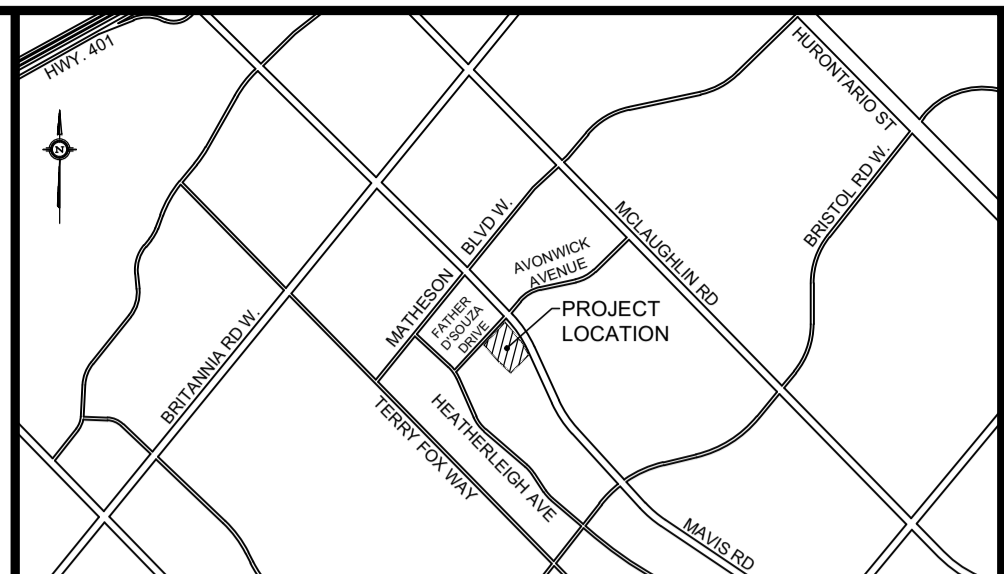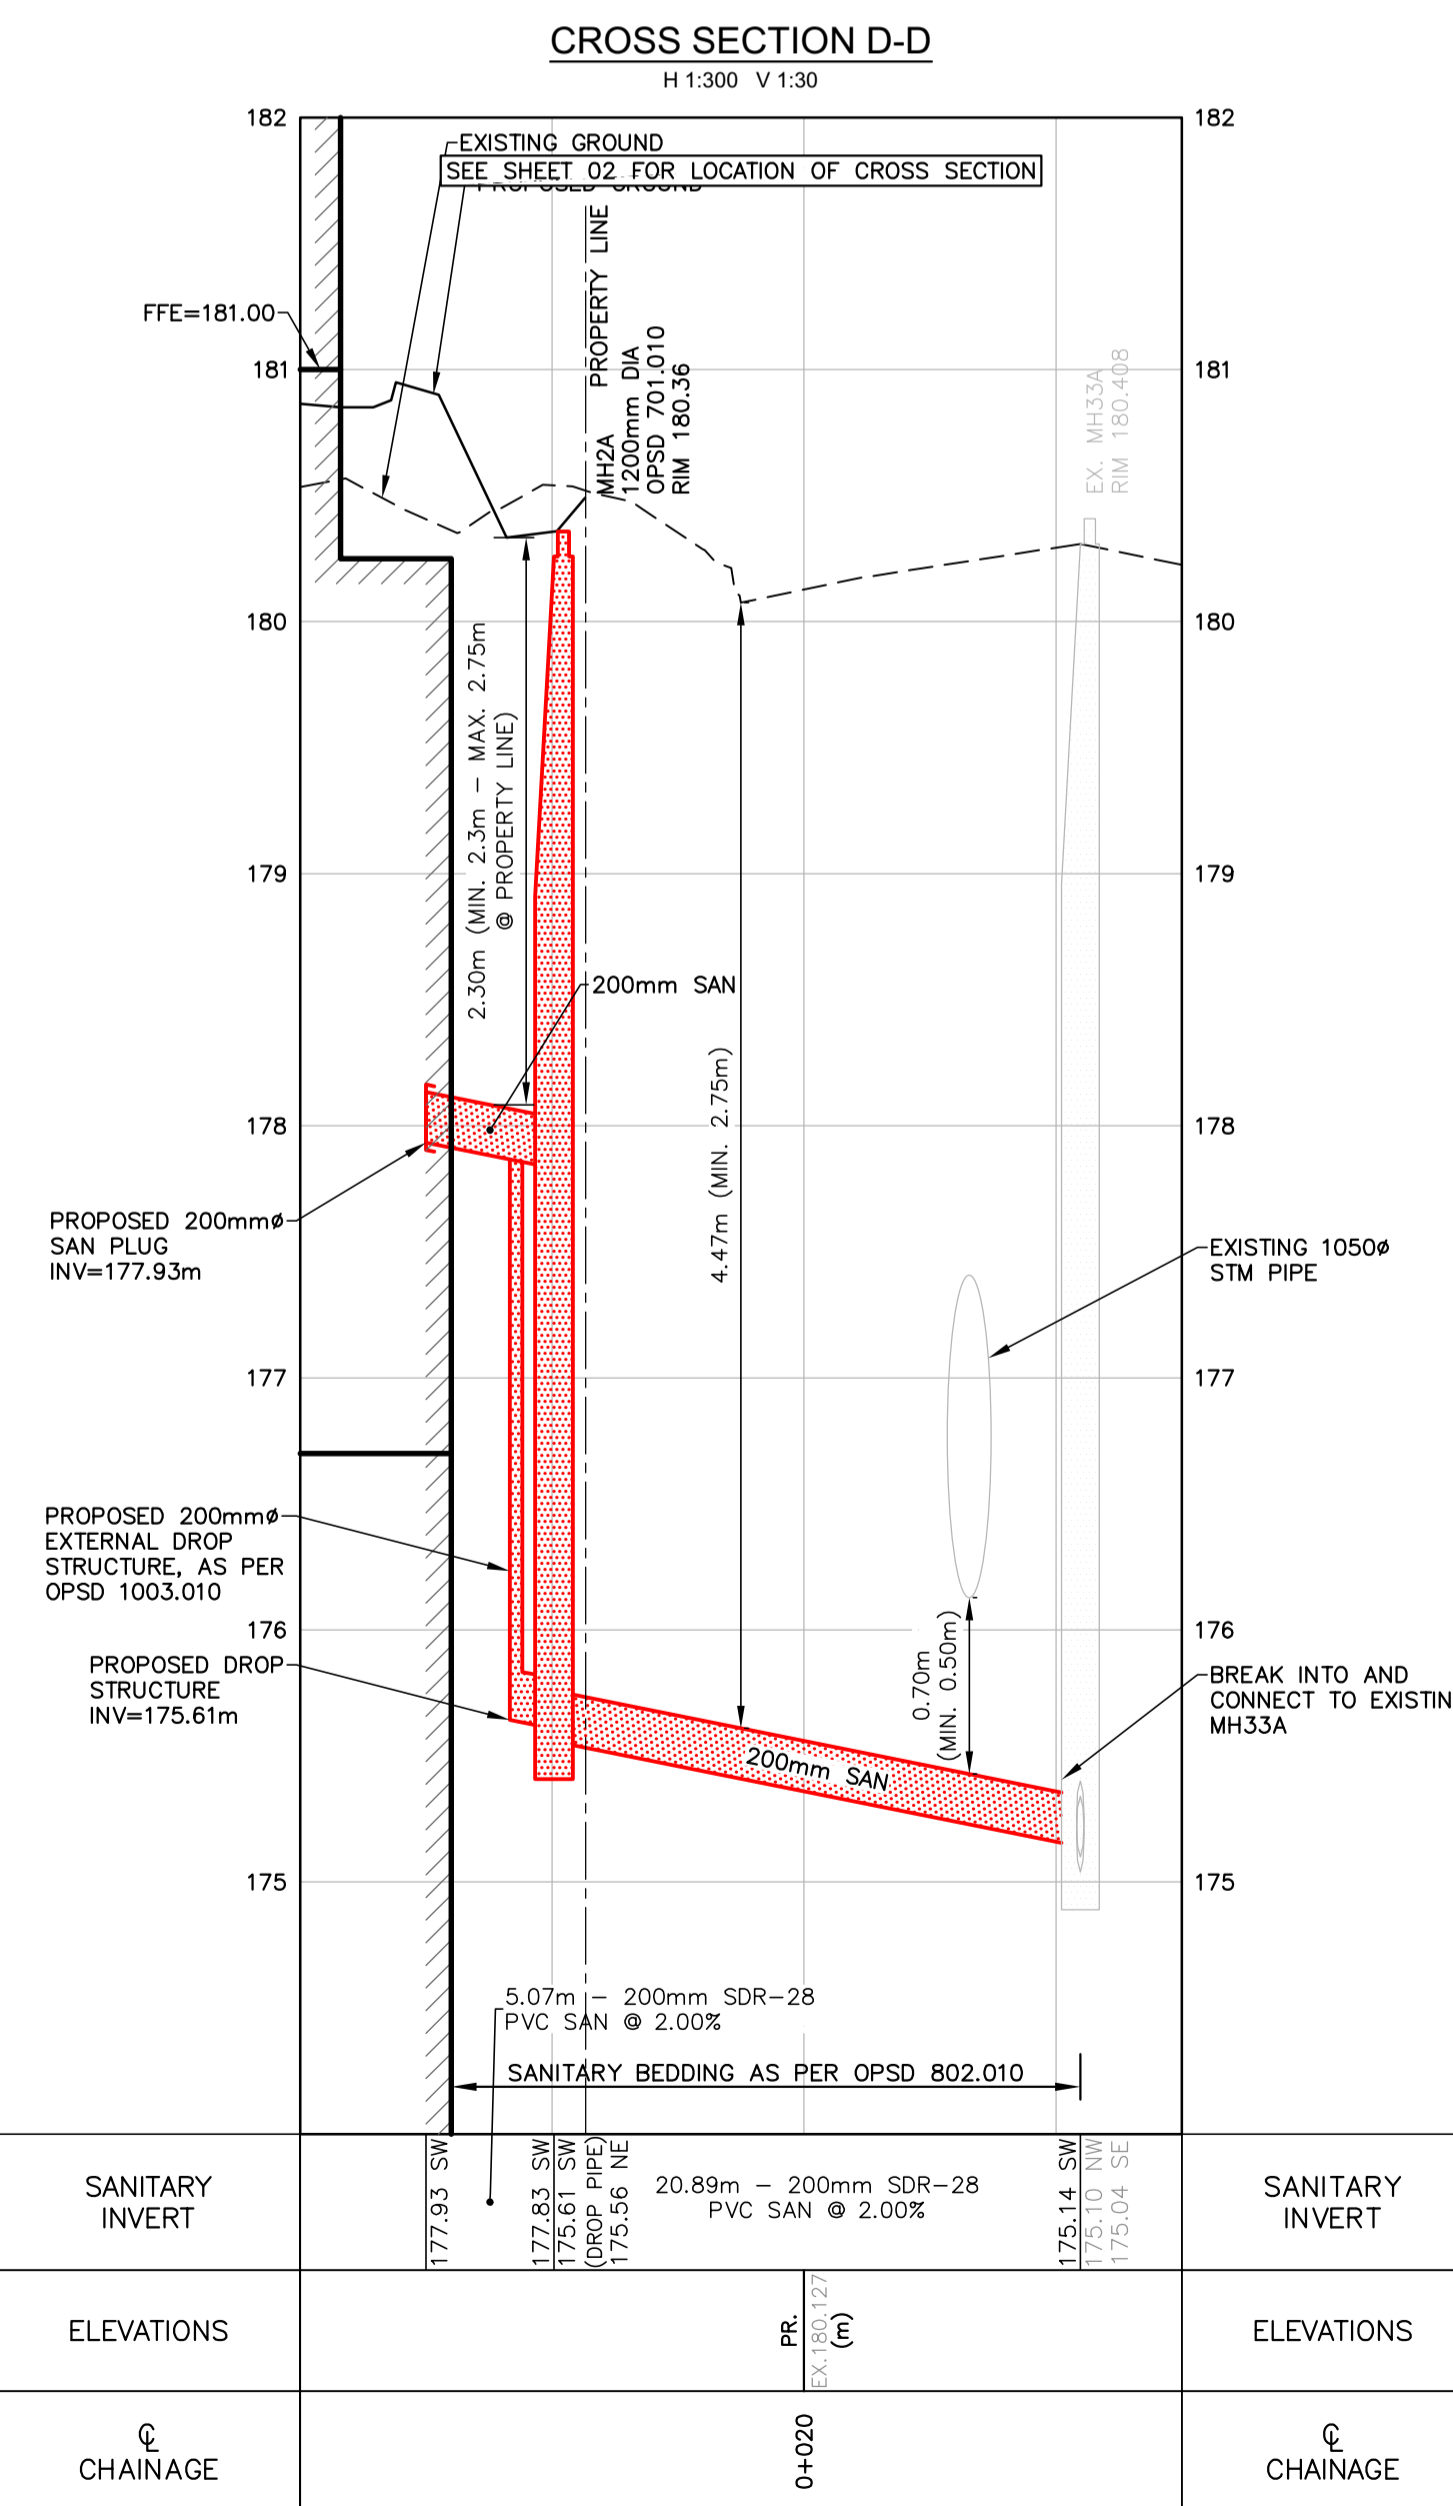

**BENCHMARK**  
LOCATION: CITY OF MISSISSAUGA  
BENCHMARK: No.1070 WITH ELEVATION 176.461m  
DESCRIPTION: BENCHMARK SET HORIZONTALLY AT THE BASE OF A 750mm $\phi$  CONCRETE TRAFFIC POLE AT THE SOUTH-EAST CORNER OF BRISTOL ROAD AND GUILDWOOD WAY.  
BENCHMARK: No.1056 WITH ELEVATION 177.332m  
DESCRIPTION: TABLE SET HORIZONTALLY AT THE BASE OF A 750mm $\phi$  CONCRETE TRAFFIC POLE AT THE CORNER OF BRISTOL ROAD WEST AND CEREMONIAL DRIVE

COMPLETED BY:  
LAND SURVEY GROUP - ONTARIO LAND SURVEYORS  
777 THE QUEENSWAY, UNIT 1, TORONTO, ONTARIO, M8Z 1N4  
(416) 292-2311  
COMPLETED ON: NOVEMBER 11TH, 2020

NO.	REVISION	DATE	BY	APPROVED
01	ISSUED FOR RE-ZONING	2021/08/12	K.M.	

**Greck**  
5770 Highway 7, Woodbridge, Ontario, L4L 1T8 www.greck.ca

Licensed Professional Engineer  
K. MAHMOOD  
100160233  
Aug 13, 2021  
208-730  
PROVINCE OF ONTARIO

CLIENT NAME:  
YEE HONG CENTRE FOR GERIATRIC CARE  
c/o YEE HONG SENIORS LIVING

PROJECT NAME:  
YEE HONG MISSISSAUGA (YHMSS)  
5510 MAVIS RD, MISSISSAUGA, ON

### CROSS SECTIONS

DESIGNED BY: E.P.	SCALES:	PROJECT No. 20-730
CHECKED BY: K.M.	HORIZONTAL: 1:300	DRAWING No. C102
DRAWN BY: J.N.	VERTICAL: 1:30	SHEET No. 03
DATE: APRIL 28, 2021	SHEET SIZE: 24"x36"	