


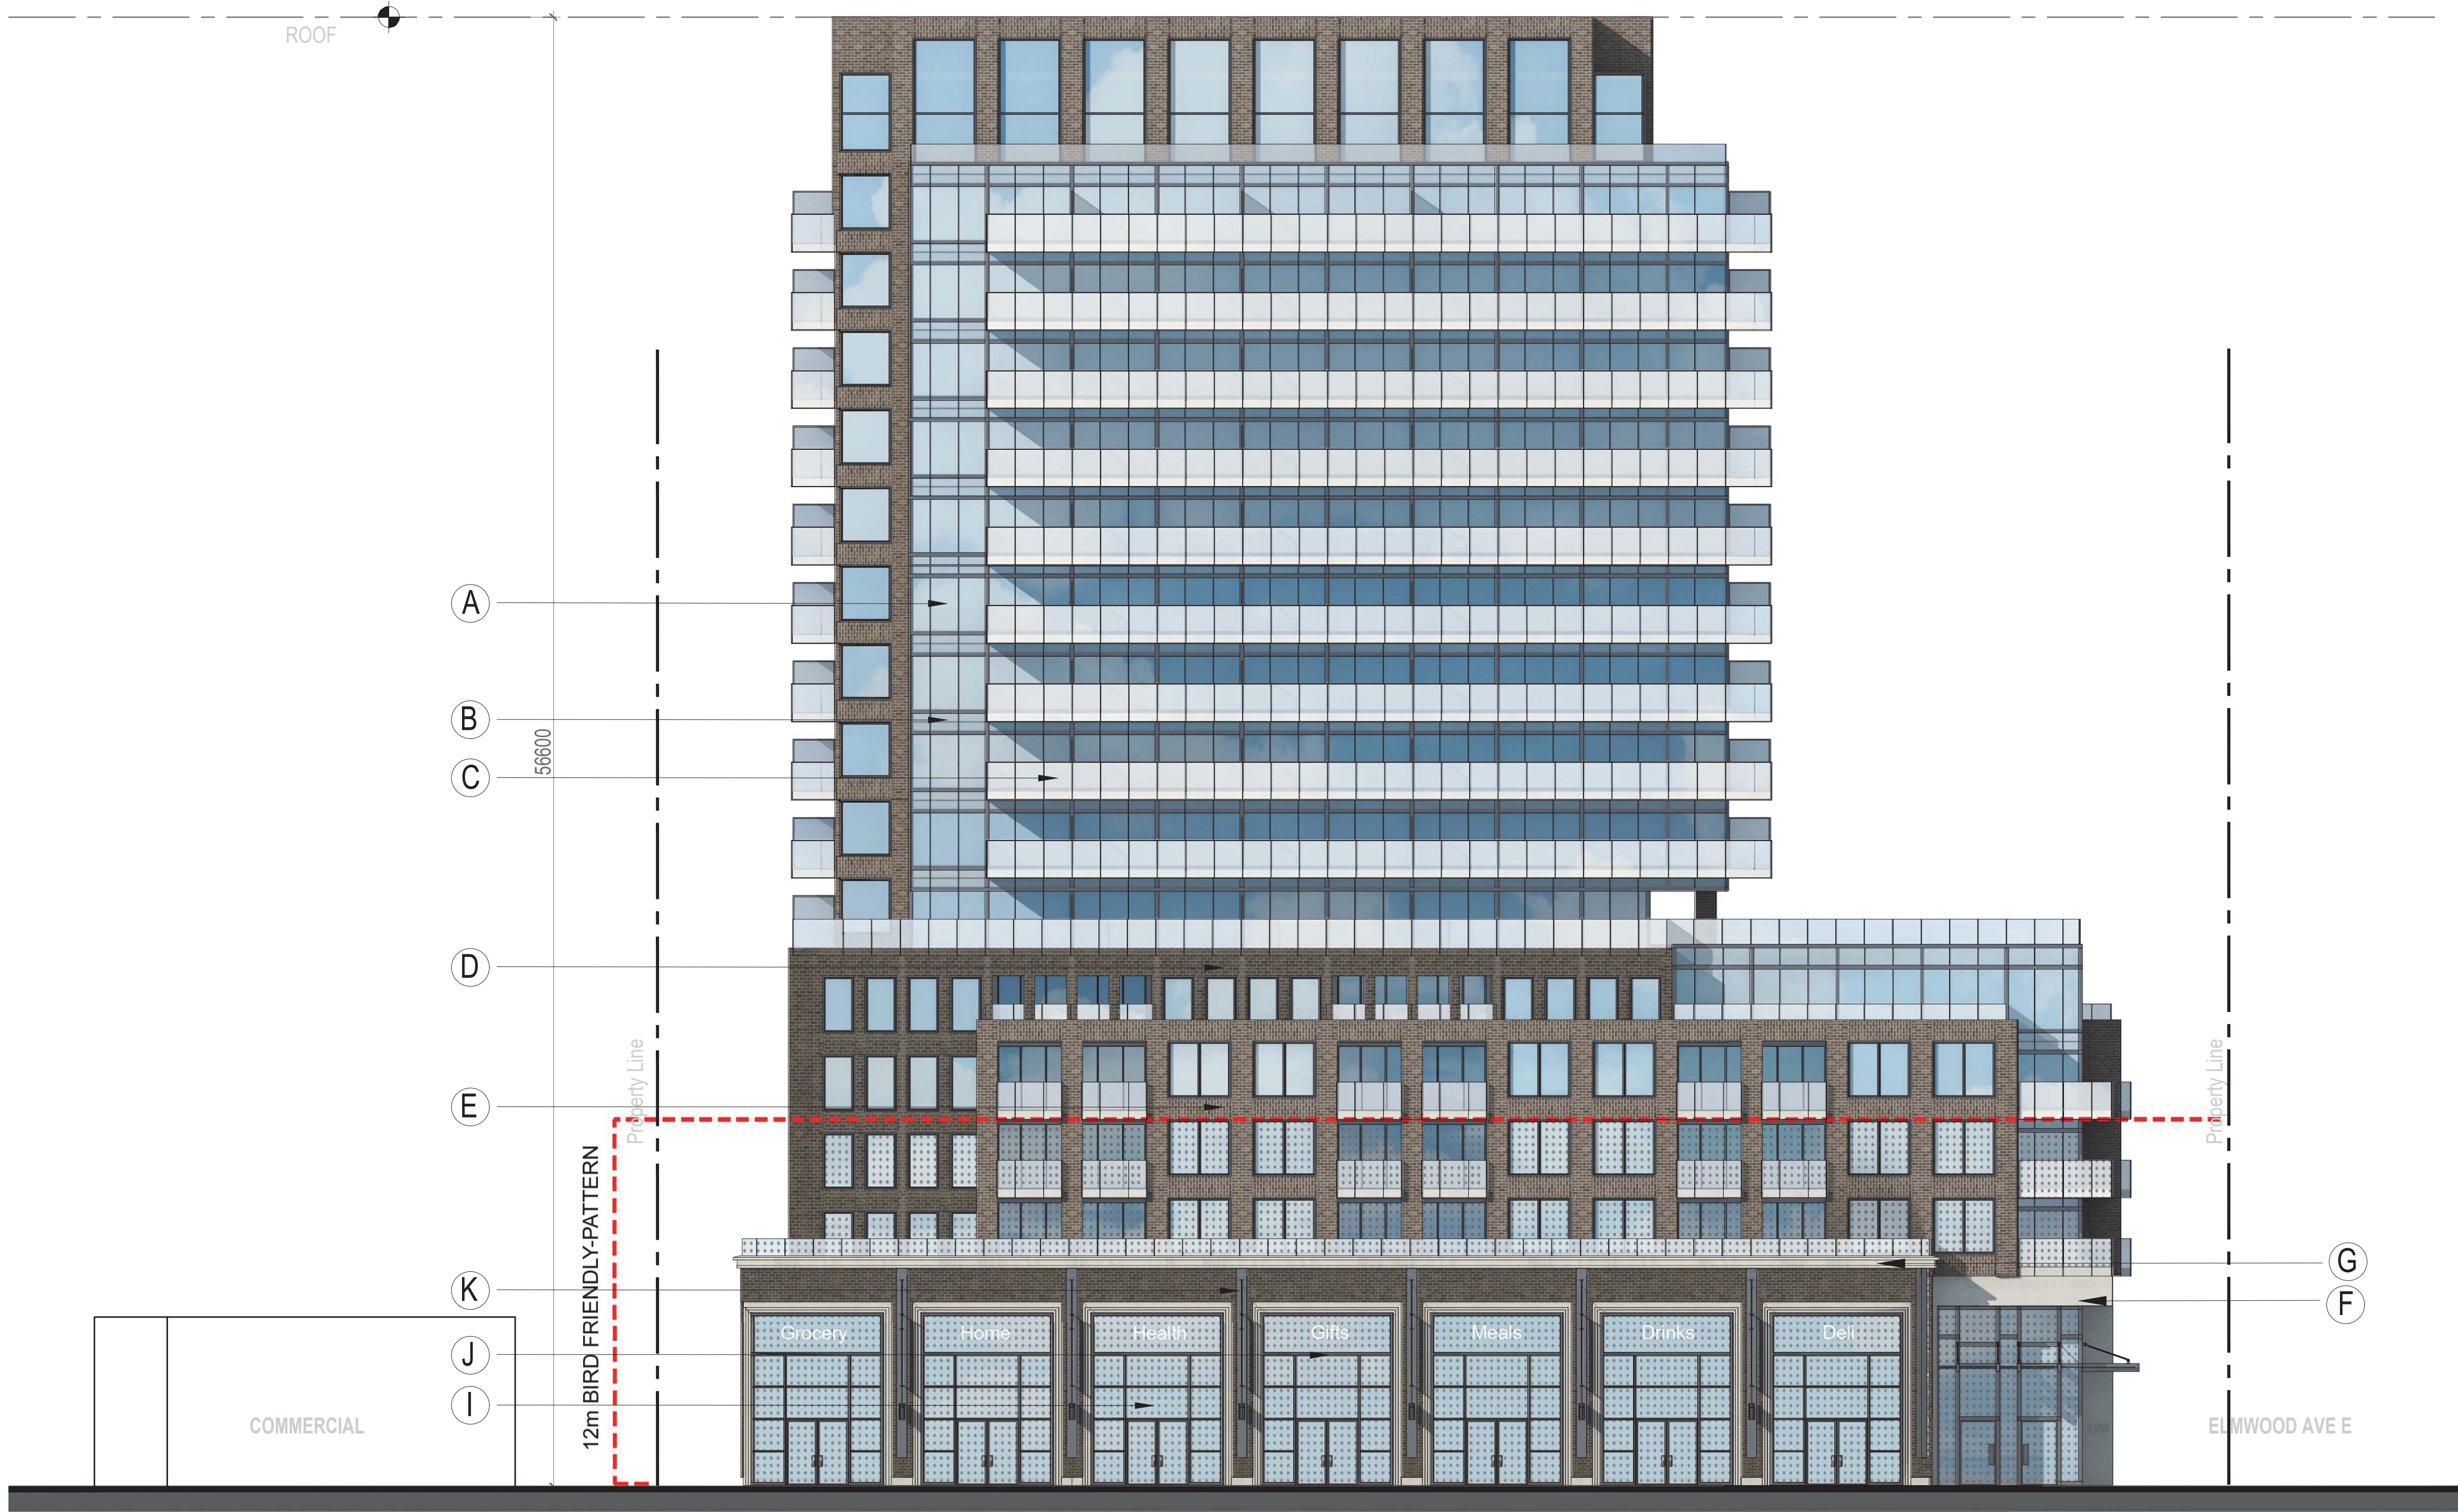

CLIENT

LIGHTPOINT PROPERTIES INC.

lightpoint
navigate opportunity

#600-3250 Bloor Street West,
Toronto, ON M8X 2X9

COPYRIGHT

This drawing has been prepared solely for the intended use, thus any reproduction or distribution for any purpose other than authorized by IBI Group is forbidden. Written dimensions shall have precedence over scaled dimensions. Contractors shall verify and be responsible for all dimensions and conditions on the job, and IBI Group shall be informed of any variations from the dimensions and conditions shown on the drawing. Shop drawings shall be submitted to IBI Group for general conformance before proceeding with fabrication.

is a member of the IBI Group of companies

KEY PLAN

ISSUES		
No.	DESCRIPTION	DATE
01	REZONING 1 SUBMISSION	2021/10/22

- MATERIAL KEY**
- A - VISION GLASS
 - B - SPANDRELL GLASS
 - C - CLEAR GLASS BALCONY HANDRAIL
 - D - BRICK TYPE A
 - E - BRICK TYPE B
 - F - MANUFACTURED CLADDING
 - G - GRC
 - H - BIRD FRIENDLY PATTERNED VISION GLASS
 - I - RETAIL GLASS
 - J - RETAIL PANELS/WINDOW MULLIONS / WINDOW MULLIONS/TOWN HOUSE FRAMES / RETAIL FRAMES
 - K - BLACK METAL PANEL



PROJECT	
170 Lakeshore Road East	
PROJECT NO:	134368
DRAWN BY:	CHECKED BY:
SCALE:	APPROVED BY:
1:150	

PRIME CONSULTANT	
IBI IBI GROUP ARCHITECTS 7th Floor-55 St. Clair Avenue West Toronto ON M4V 2Y7 Canada tel 416 596 1930 fax 416 596 0844 ibigroup.com	
SHEET TITLE	
SOUTH ELEVATION	
SHEET NUMBER	ISSUE
A5.02	