# PROPOSED MIXED USED DEVELOPMENT

170 LAKESHORE ROAD EAST



## **DRAWING LIST**

**ARCHITECTURAL** 

A0.00 - COVER SHEET - RENDERING & DRAWING LIST

A0.01 - PROJECT STATISTICS

A1.00 - SURVEY

A1.01 - CONTEXT PLAN

A1.02 - SITE PLAN

A3.00 - PARKING LEVEL 03

A3.01 - PARKING LEVEL 02

A3.02 - PARKING LEVEL 01

A3.03 - GROUND FLOOR PLAN

A3.04 - LEVEL MEZZANINE

A3.05 - LEVEL 2

A3.06 - LEVEL 3

A3.07 - LEVEL 4

A3.08 - LEVEL 5

A3.09 - LEVEL 6 (OUTDOOR AMENITY)

A3.10 - LEVEL 7-15 (TYPICAL FLOOR PLAN)

A3.11 - LEVEL 16 (OUTDOOR AMENITY AND MPH)

A3.12 - ROOF PLAN

A5.00 - NORTH ELEVATION A5.01 - EAST ELEVATION A5.02 - SOUTH ELEVATION

A5.03 - WEST ELEVATION

A5.04 - DETAIL ELEVATION (1:50) A5.05 - DETAIL ELEVATION (1:50)

A6.00 - SECTION A A6.01 - SECTION B

# PROJECT CONSULTANTS

#### **CLIENT:**

Lightpoint Properties Inc. #600-3250 Bloor Street West, Toronto, ON M8X 2X9

#### **ARCHITECT:**

IBI Group Architects
55 St.Clair Avenue West. 7th floor,
Toronto, ON, Canada, M4V 2Y7

#### **PLANNER:**

Glen Schnarr & Associates Inc. 10 Kingsbridge Garden Cir Suite 700 Mississauga, ON L5R 3K6

#### LANDSCAPE:


Strybos Barron King Ltd 5770 Hurontario St Mississauga, ON L5R 3G5

## **WASTE MANAGEMENT:**

Tetra Tech 6835A Century Ave. Mississauga, ON L5N 7K2

## **TRAFFIC:**

Nextrans Consulting Engineers 520 Industrial Pkwy S #201, Aurora, ON L4G 6W8

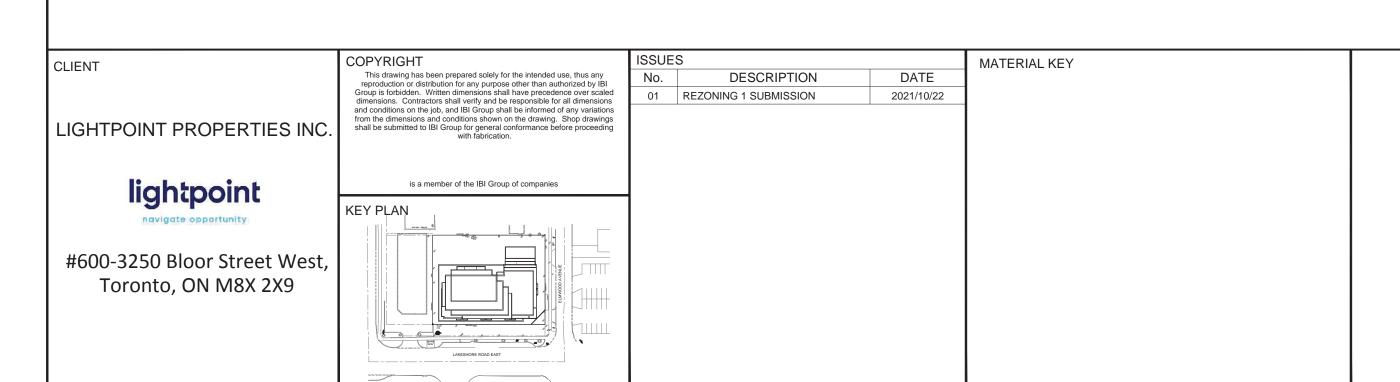

ARCHITECTS

ARCHITECTS

MANSOOR H. KAZEROUNIS

LICENCE

5860

5860



7th Floor-55 St. Clair Avenue West
Toronto ON M4V 2Y7 Canada
tel 416 596 1930 fax 416 596 0644
ibigroup.com

SHEET TITLE

COVER SHEET,
ARCHITECTURAL
VISUALISATION,
AND DRAWING LIST

SHEET NUMBER A0.00

PROJECT NO:

134368

DRAWN BY: CHECKED BY:

SCALE: APPROVED BY: