


CITY OF MISSISSAUGA

YOUR HOME DEVELOPMENTS (5080 NINTH LINE)

REGION FILE No: _____

CITY FILE No.: _____

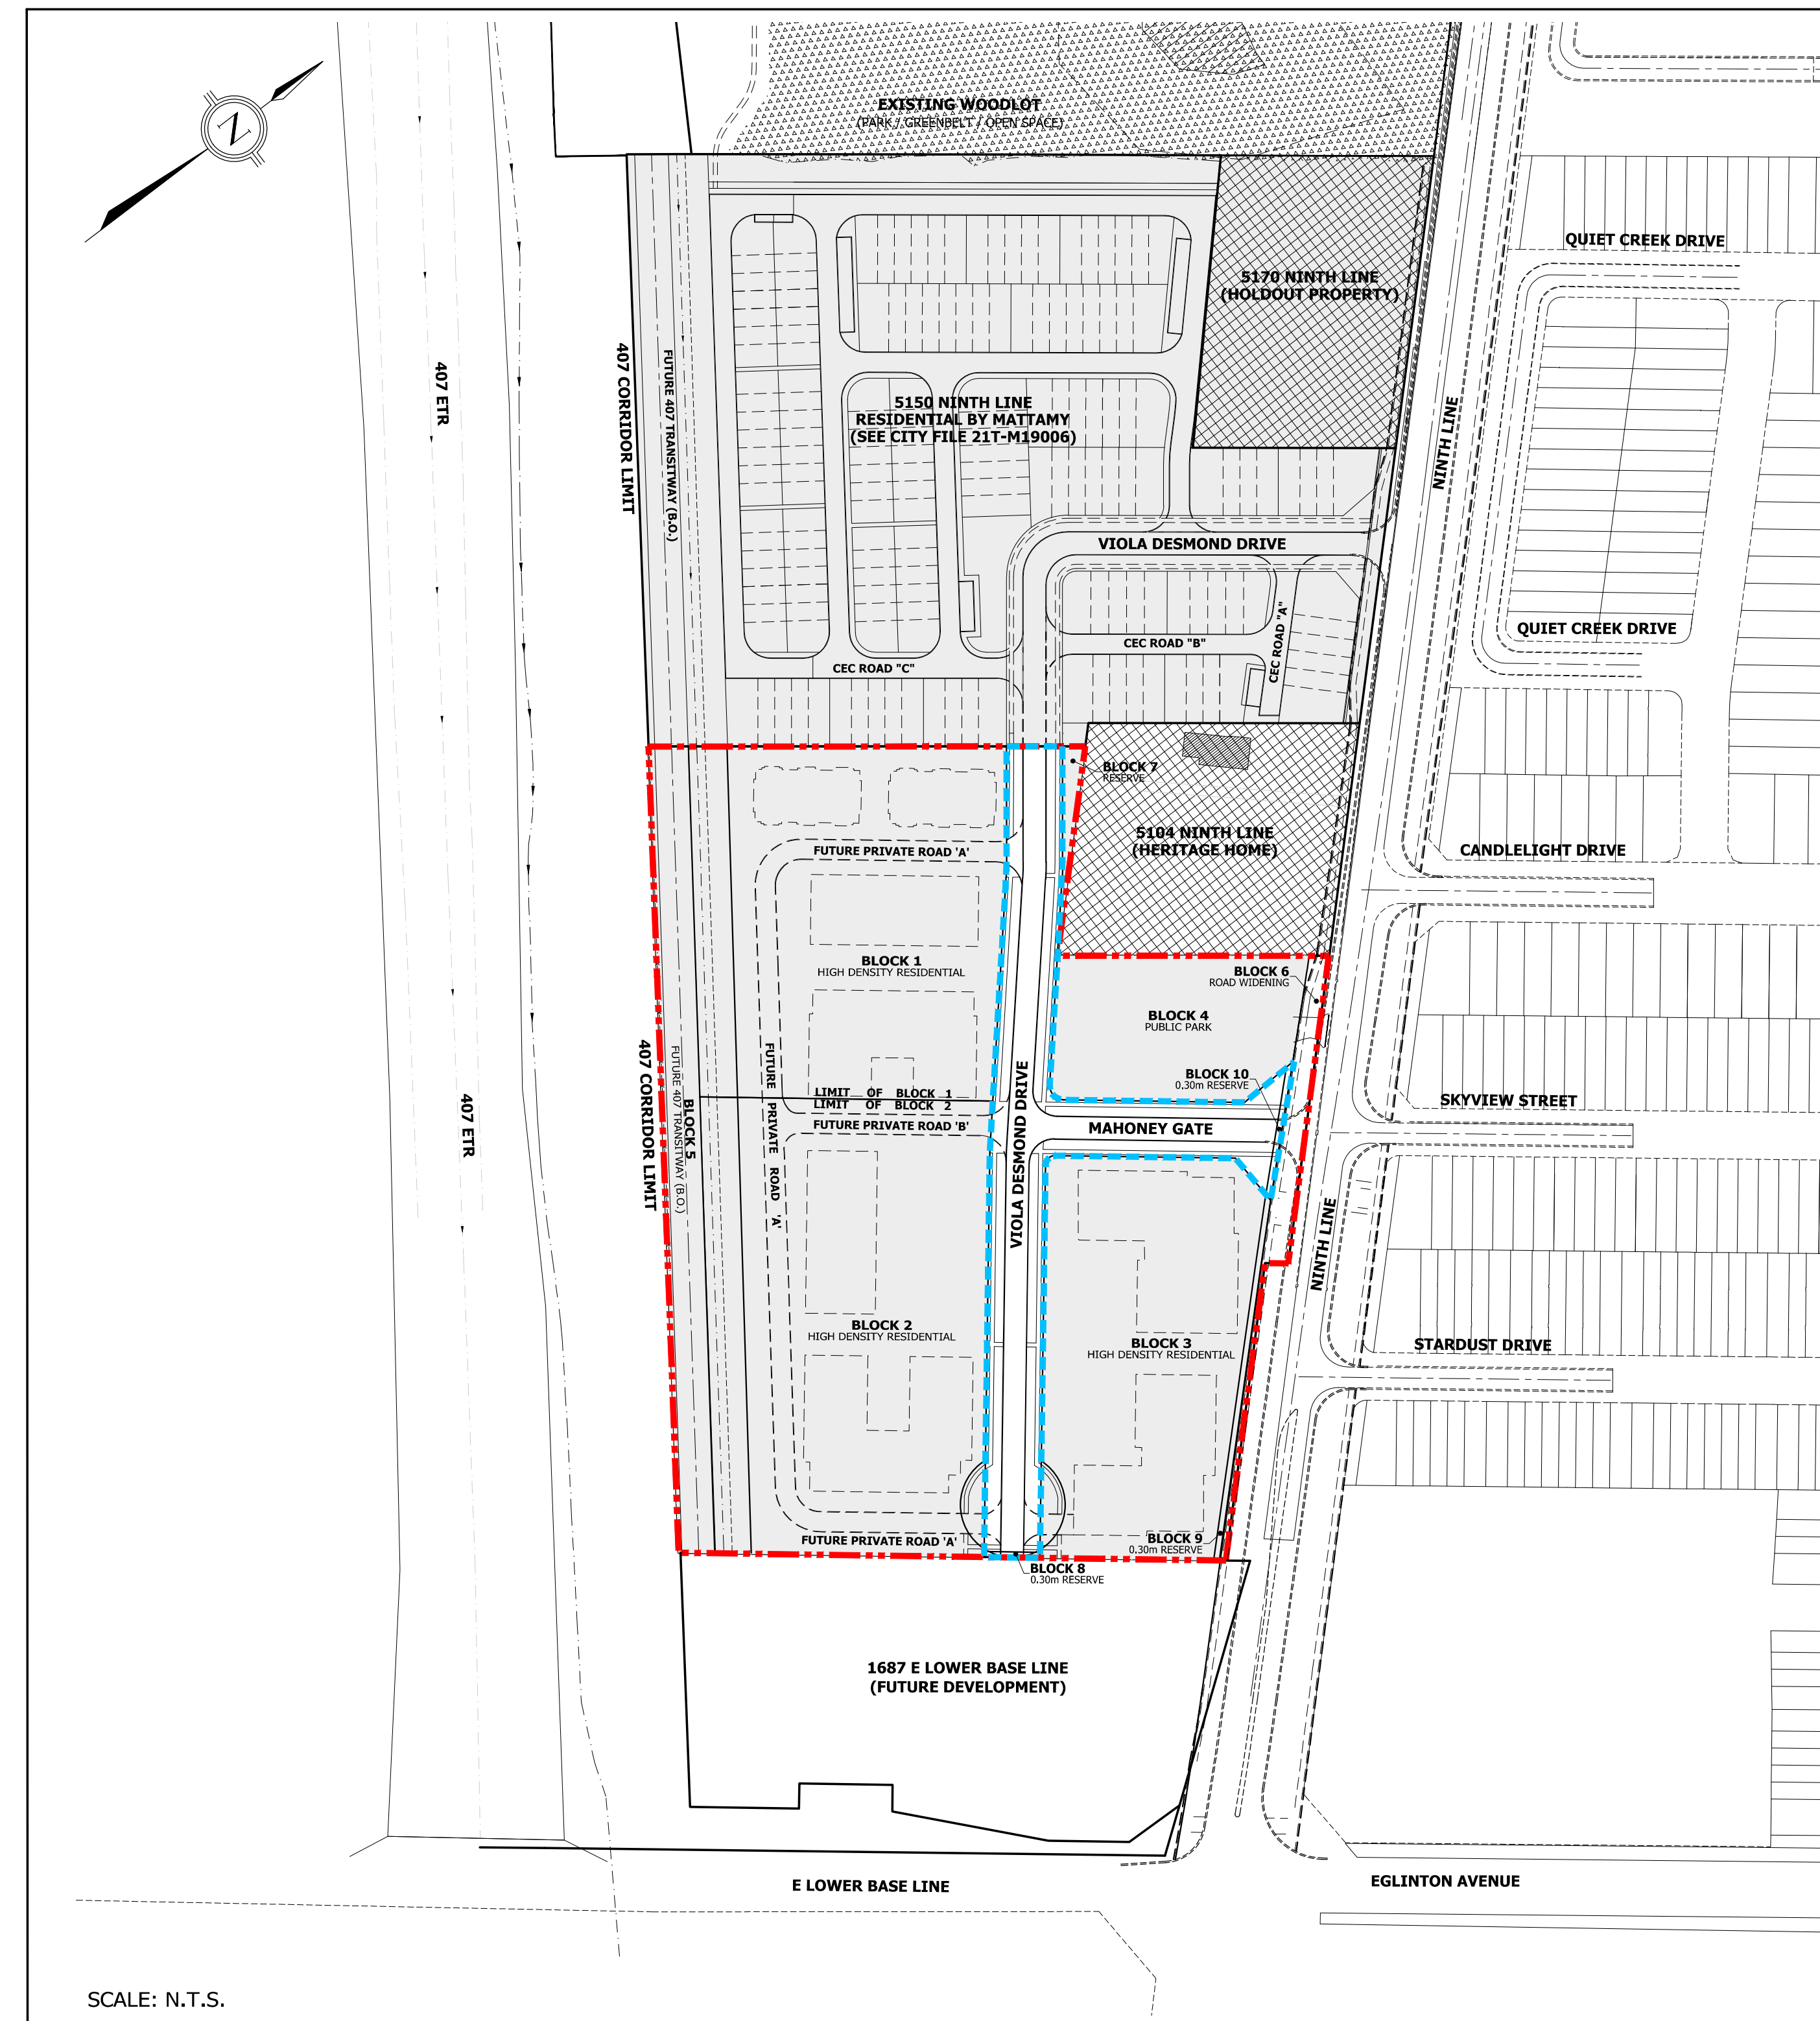

LEGEND

- LIMIT OF PROPERTY
- LIMIT OF PROPOSED R.O.W.
- MUNICIPAL / FREEHOLD / EXTERNAL WORKS

LIST OF DRAWINGS

DWG. NO.	DESCRIPTION
C-100	GENERAL NOTES
C-101	SERVICING PLAN
C-201	GRADING PLAN
C-202	GRADING PLAN
C-301	EXISTING STORM DRAINAGE PLAN
C-302	STORM DRAINAGE PLAN
C-303	SANITARY DRAINAGE PLAN
C-401	CONSTRUCTION DETAILS & STANDARD DRAWINGS
C-402	CONSTRUCTION DETAILS & STANDARD DRAWINGS
C-403	CONSTRUCTION DETAILS & STANDARD DRAWINGS
C-404	CONSTRUCTION DETAILS & STANDARD DRAWINGS



Urbantech® Consulting
 A Division of Leighton-Zec Ltd.
 3760 14th Avenue, Suite 301,
 Markham, ON. L3R 3T7
 TEL 905.946.9461 • urbantech.com



OWNER :
YOUR HOME DEVELOPMENTS
 4965 STEELES AVENUE WEST
 NORTH YORK, ON
 M9L 1R4