

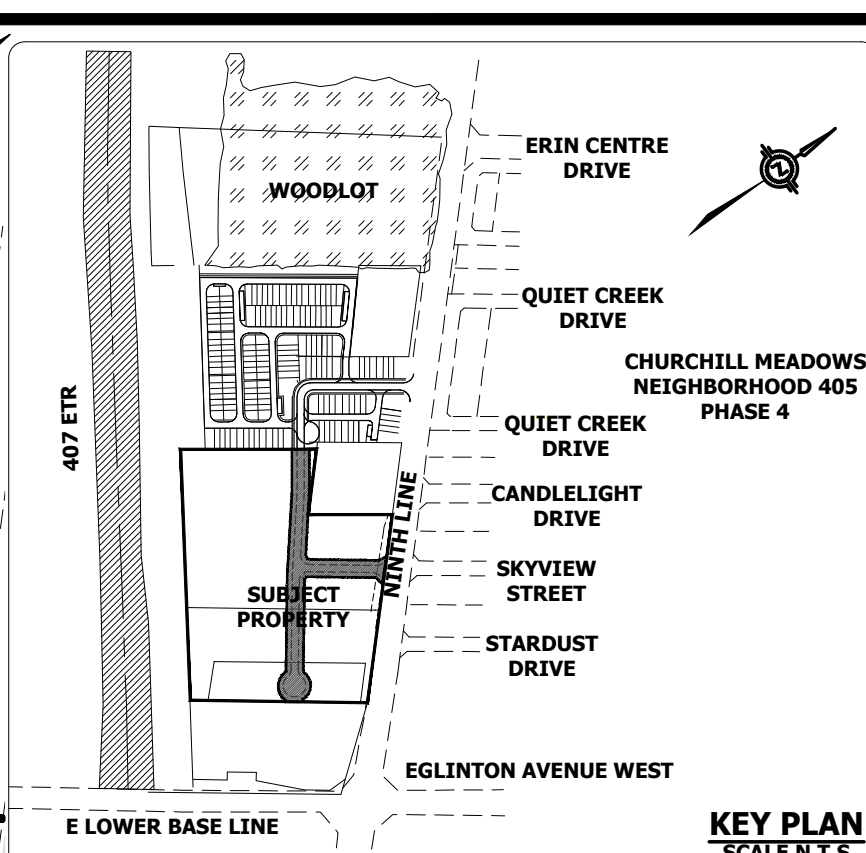


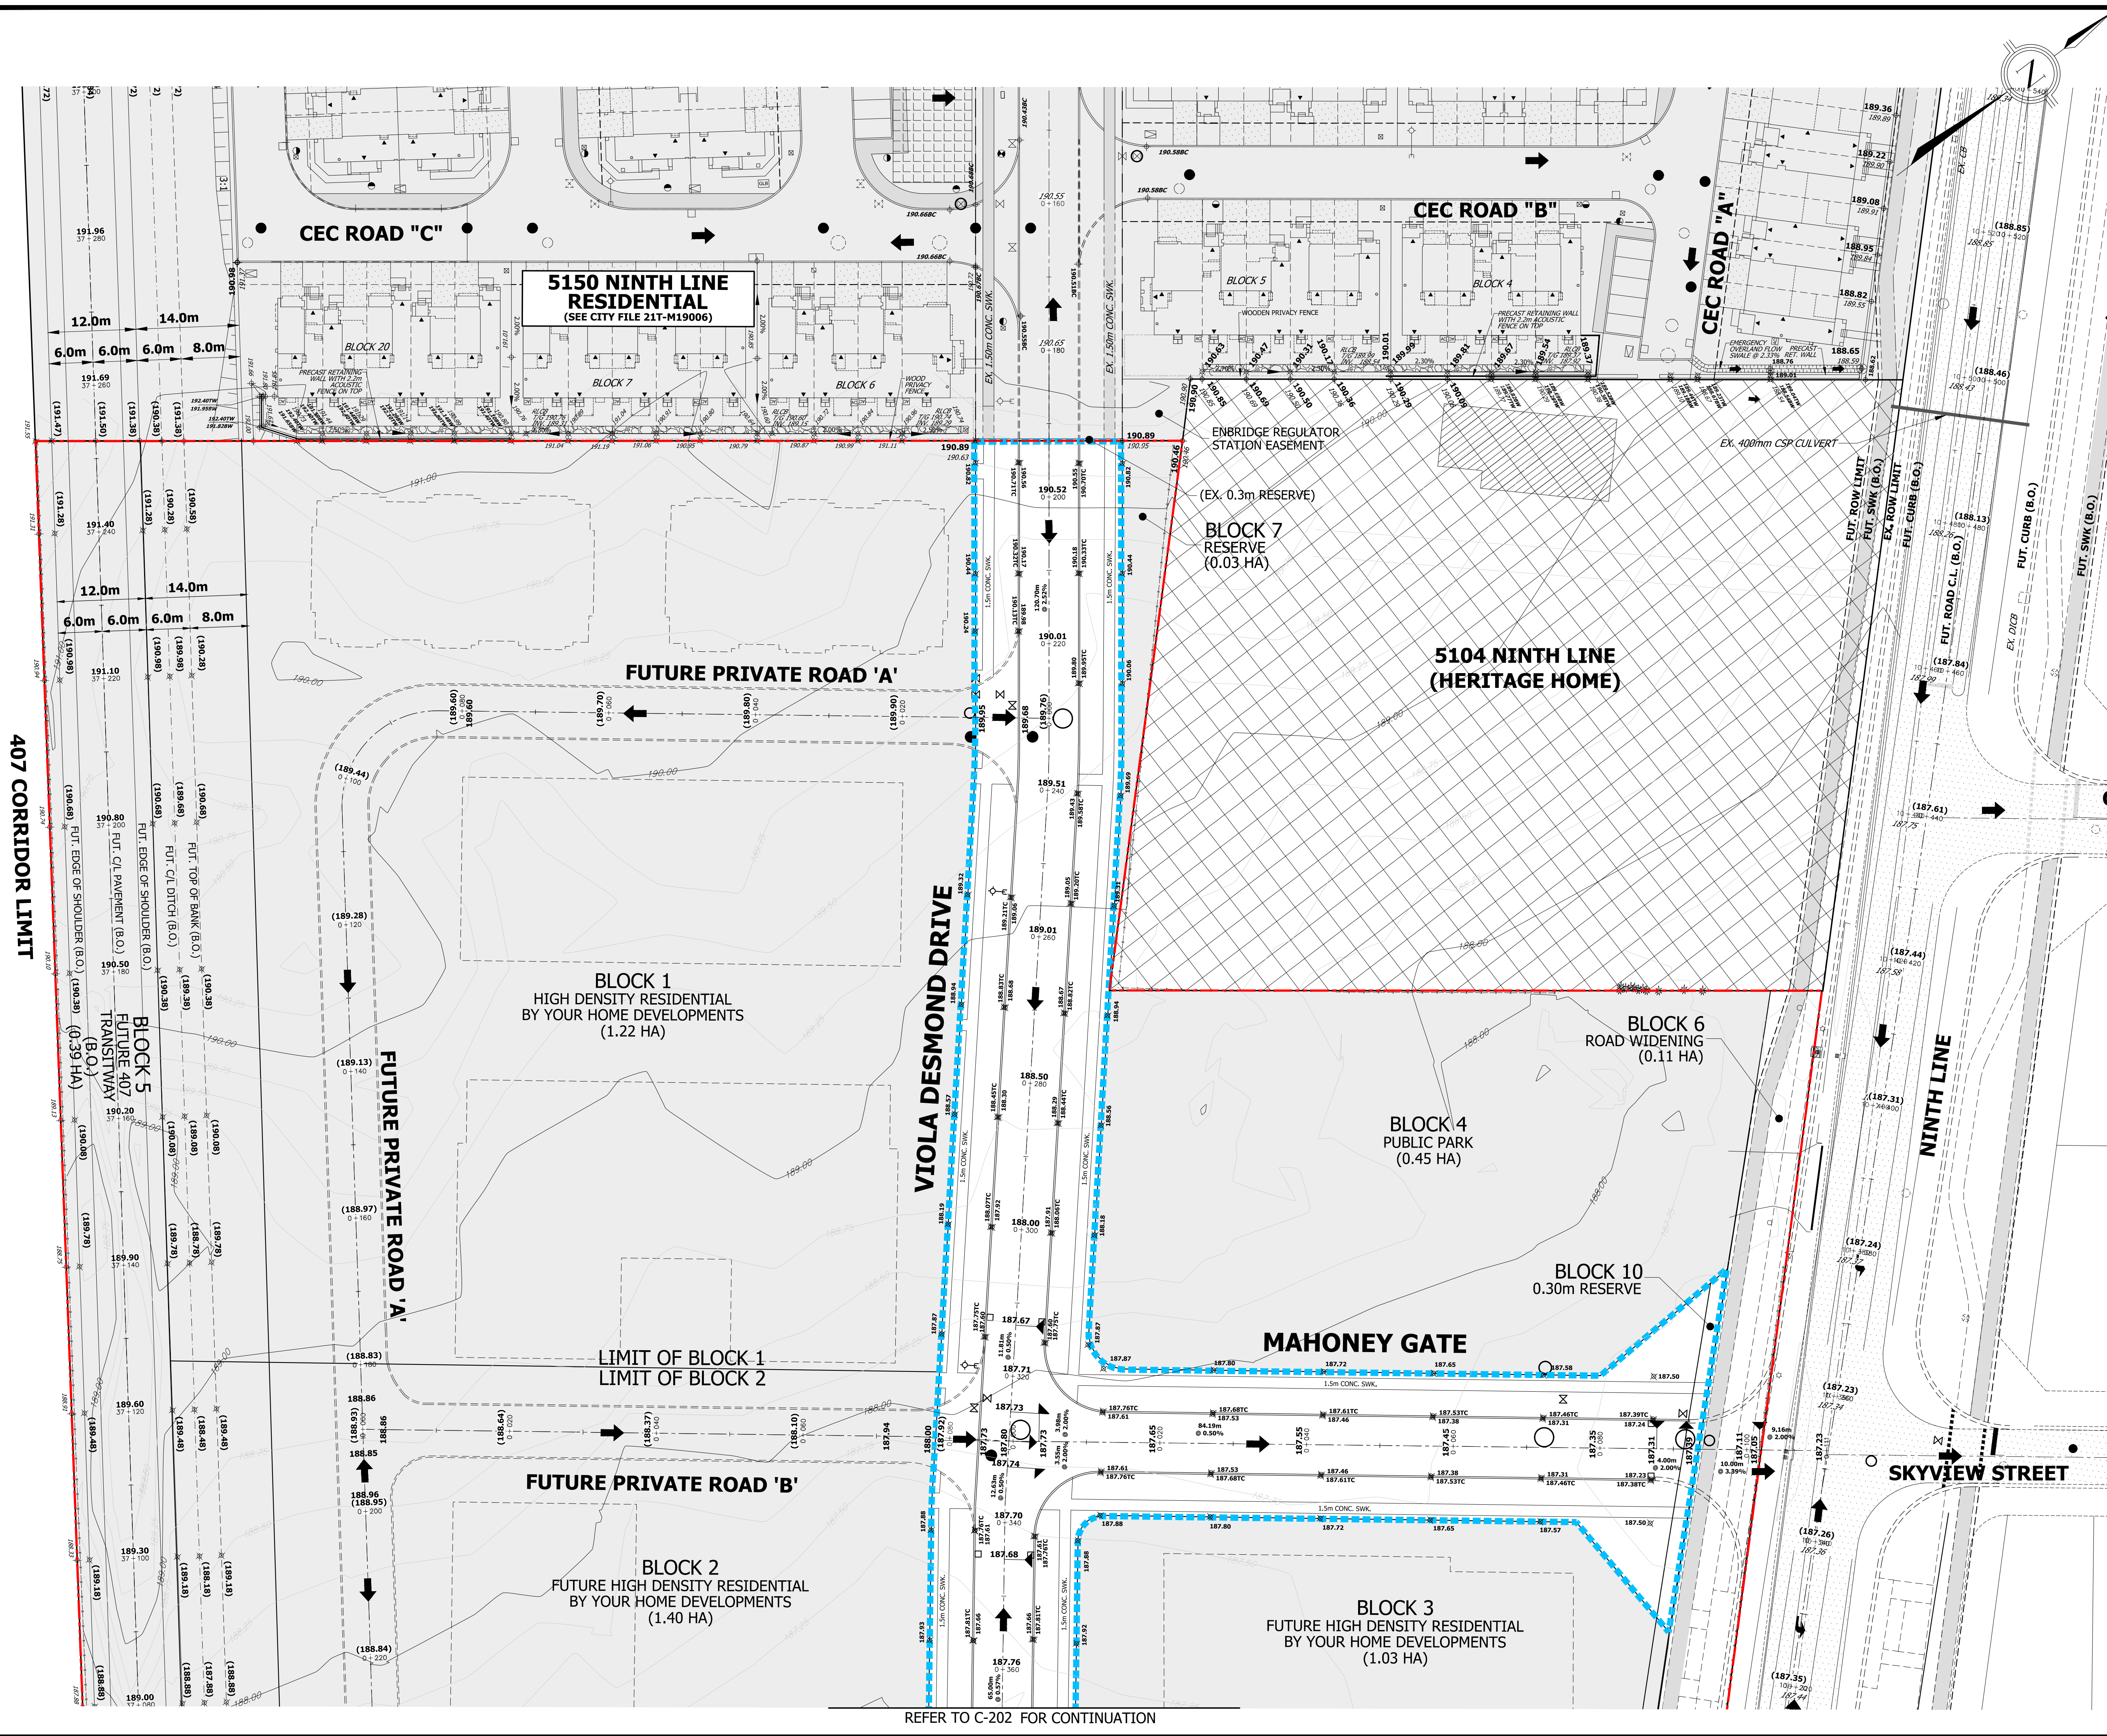

- LEGEND**
- EXISTING CONTOUR AND ELEVATION
 - EXISTING ELEVATION
 - PROPOSED ELEVATION
 - FUTURE ELEVATION
 - TOP/BOTTOM OF CURB ELEVATION
 - STANDARD CURB AND GUTTER
 - FUTURE CURB AND GUTTER
 - STORM MANHOLE
 - SANITARY MANHOLE
 - EXISTING STORM MANHOLE
 - EXISTING SANITARY MANHOLE
 - SINGLE CATCHBASIN
 - DOUBLE CATCHBASIN
 - HYDRANT & VALVE
 - VALVE & BOX
 - PROPOSED OVERLAND FLOW DIRECTION
 - LIMIT OF PROPOSED R.O.W.
 - LIMIT OF PROPERTY
 - EXTERNAL / FREEHOLD / EXISTING WORKS

LOCAL BENCHMARK:
LOCAL BENCHMARK NO. 075033001. BRASS CAP IN CONCRETE CYLINDER, 9 METRES ON THE EAST SIDE OF THE CENTRELINE OF NINTH LINE, 14 METRES NORTH OF THE CENTRELINE OF ROADSIDE WAY. ELEVATION = 193.894 METRES

4			
3			
2			
1			
No.	REVISION	DATE	BY

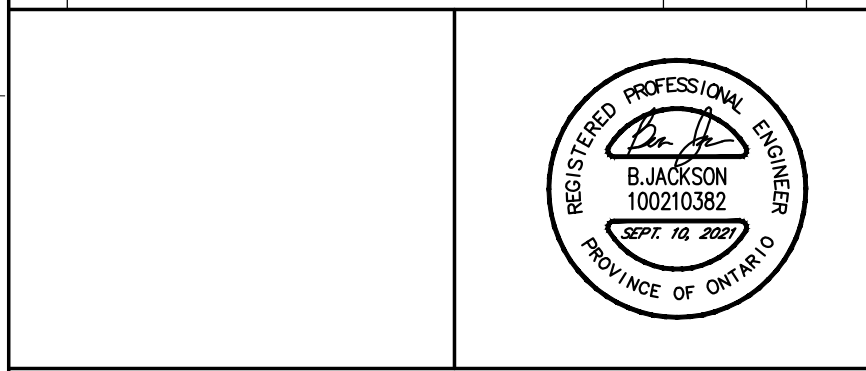

URBANTECH® Consulting
A Division of Leighton-Zec Ltd.
3760 14th Avenue, Suite 301,
Markham, ON L3R 3T7
TEL. 905 946 9461 • urbantech.com

5080 NINTH LINE
YOUR HOME DEVELOPMENTS
4965 STEELES AVE W
NORTH YORK, ON, M9L 1R4
416-745-6686



GRADING PLAN	
PROJECT #:	19-607
SITE PLAN FILE No.:	#####
SUBDIVISION FILE No.:	#####
CITY FILE No.:	#####
REGION FILE No.:	#####
DESIGNED:	B.J.
CHECKED:	B.J.
DRAWN:	J.M.
DATE:	SEPT. 2021
SCALE:	1:400

407 CORRIDOR LIMIT

REFER TO C-202 FOR CONTINUATION