

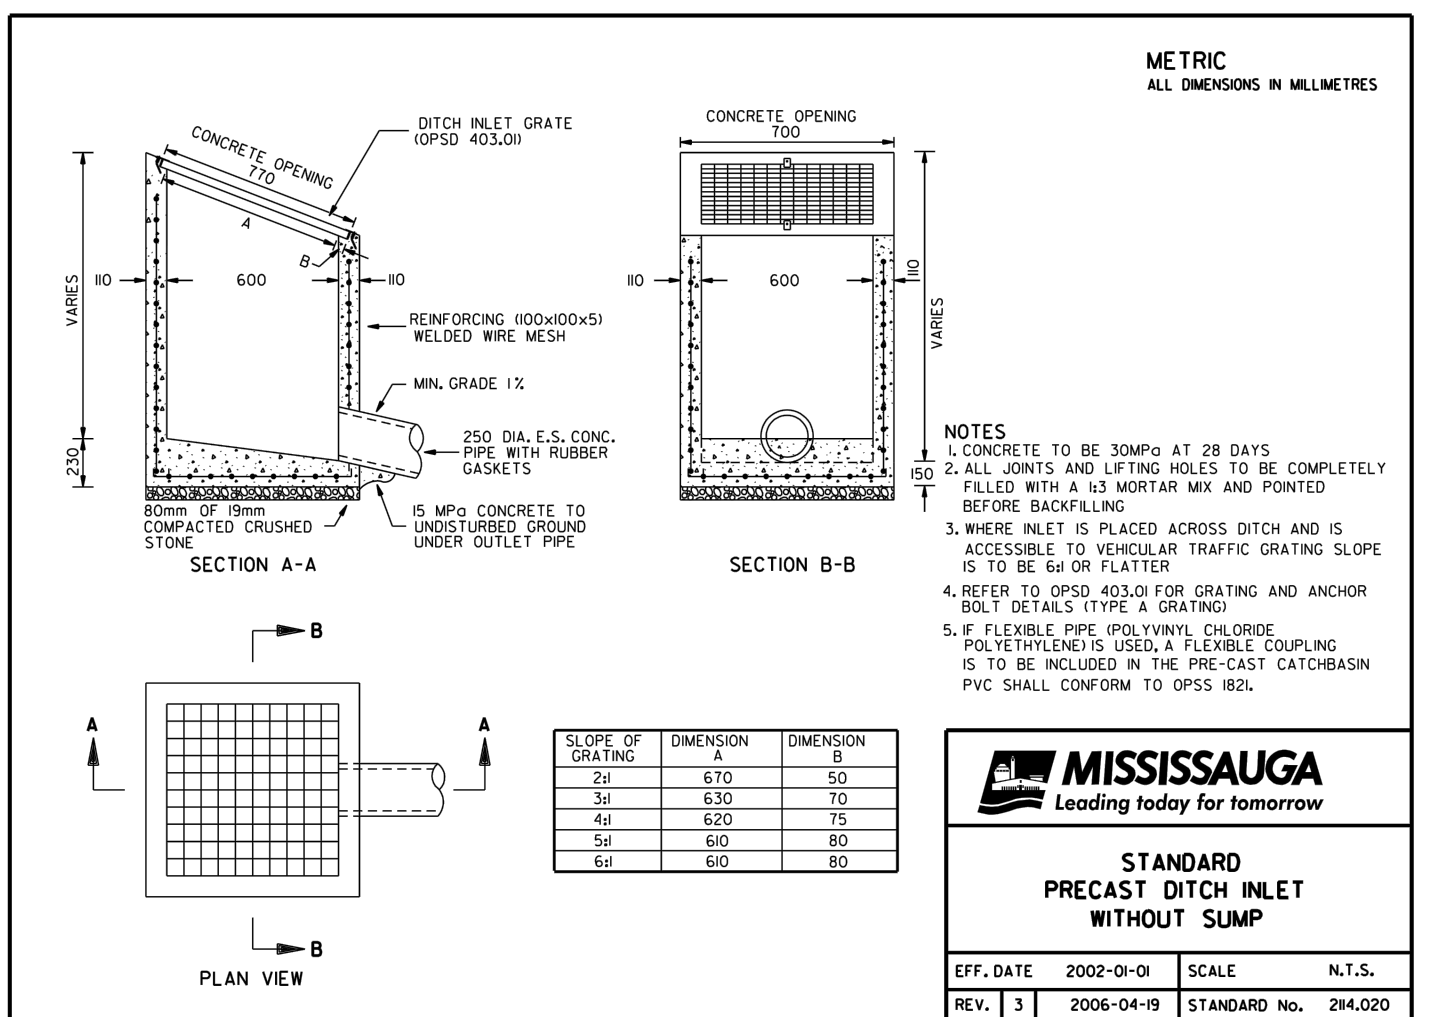
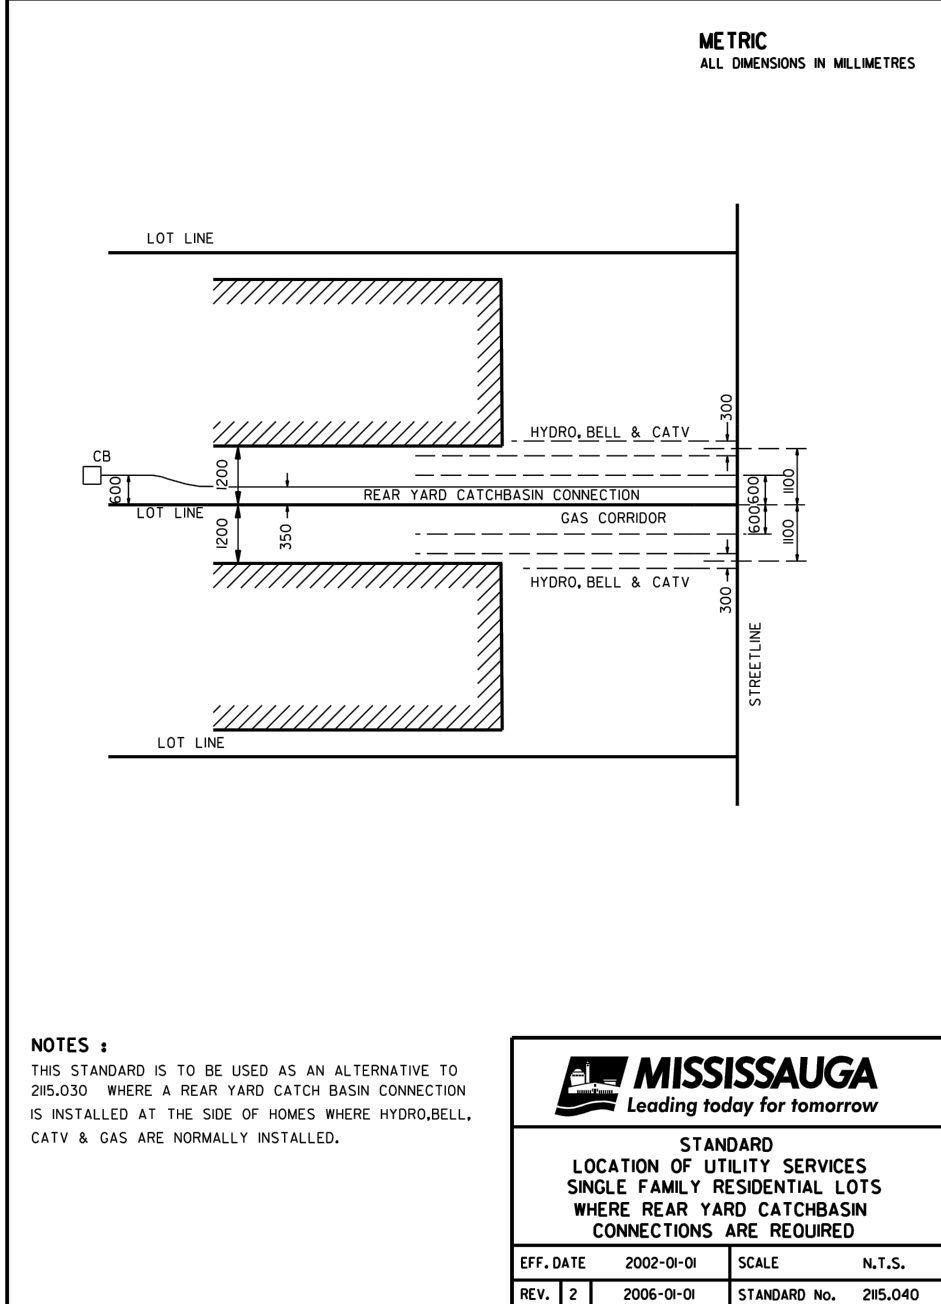
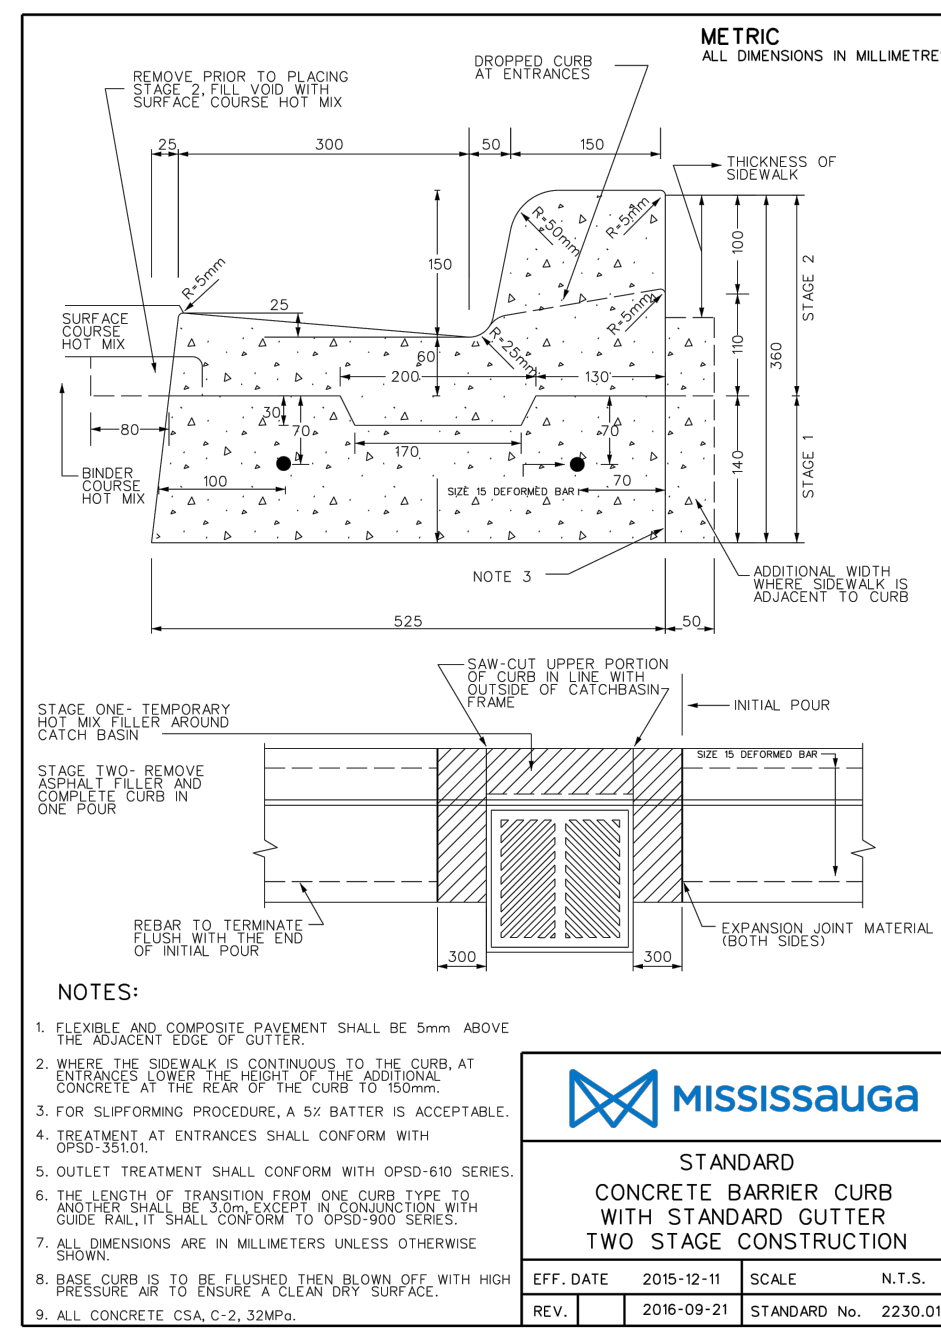
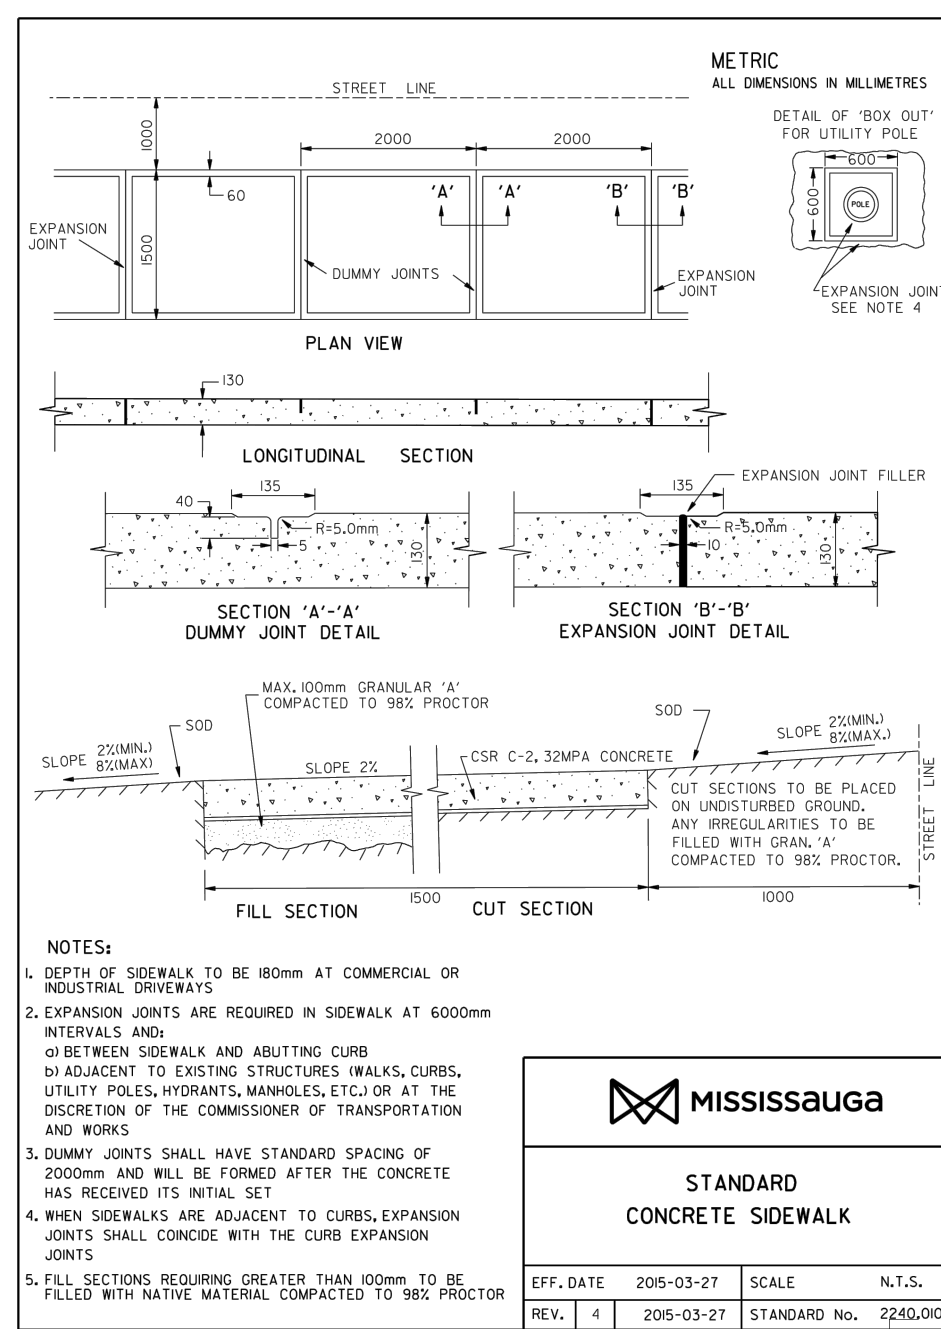
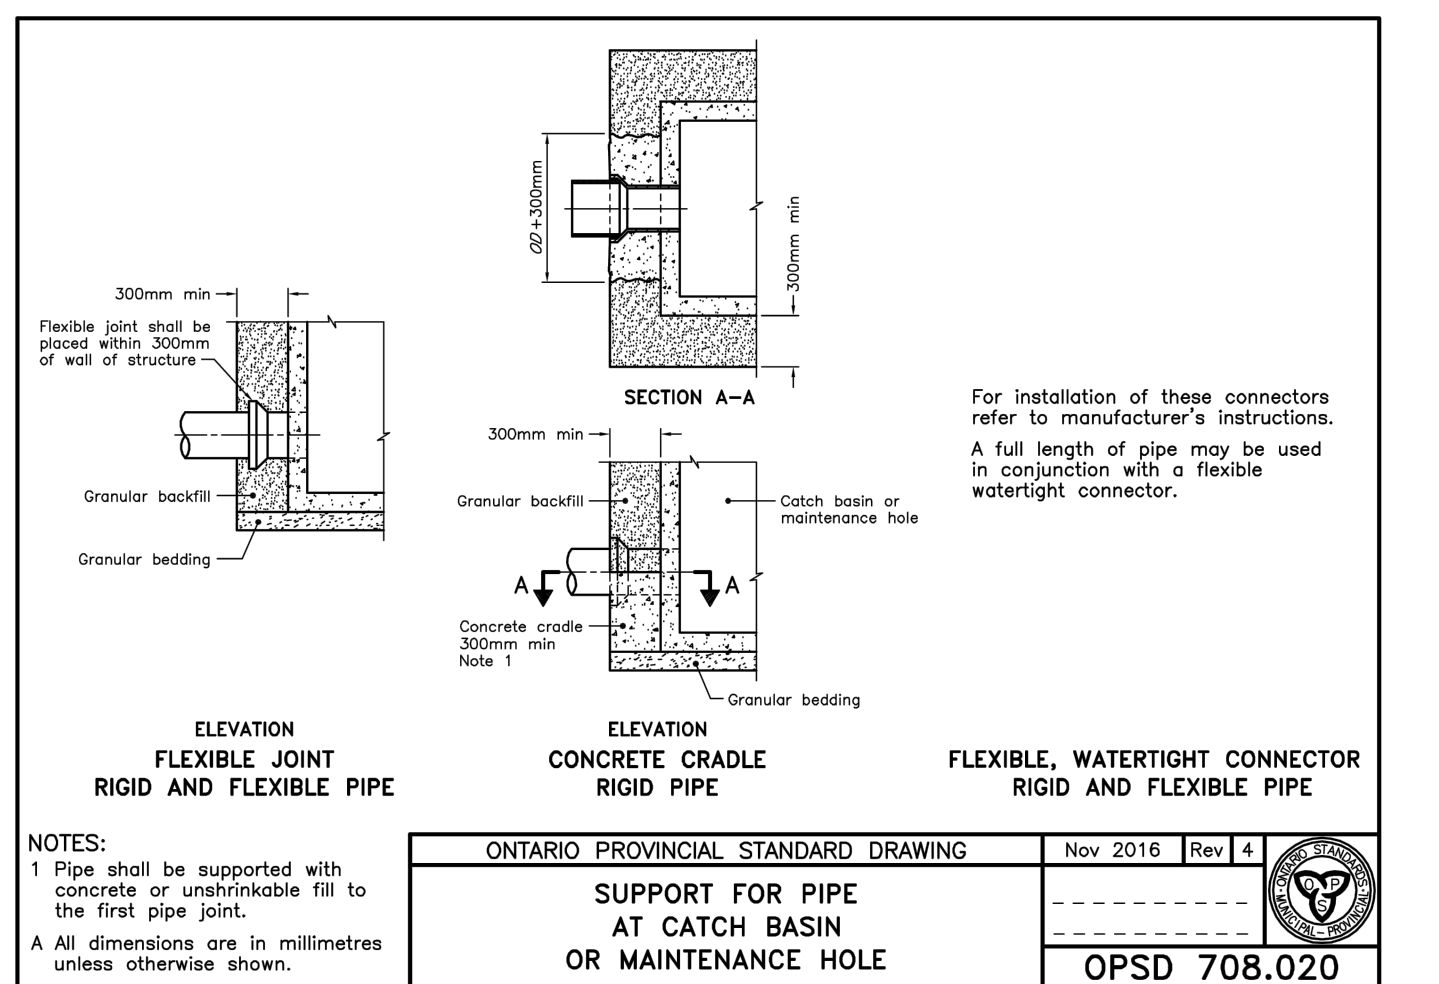


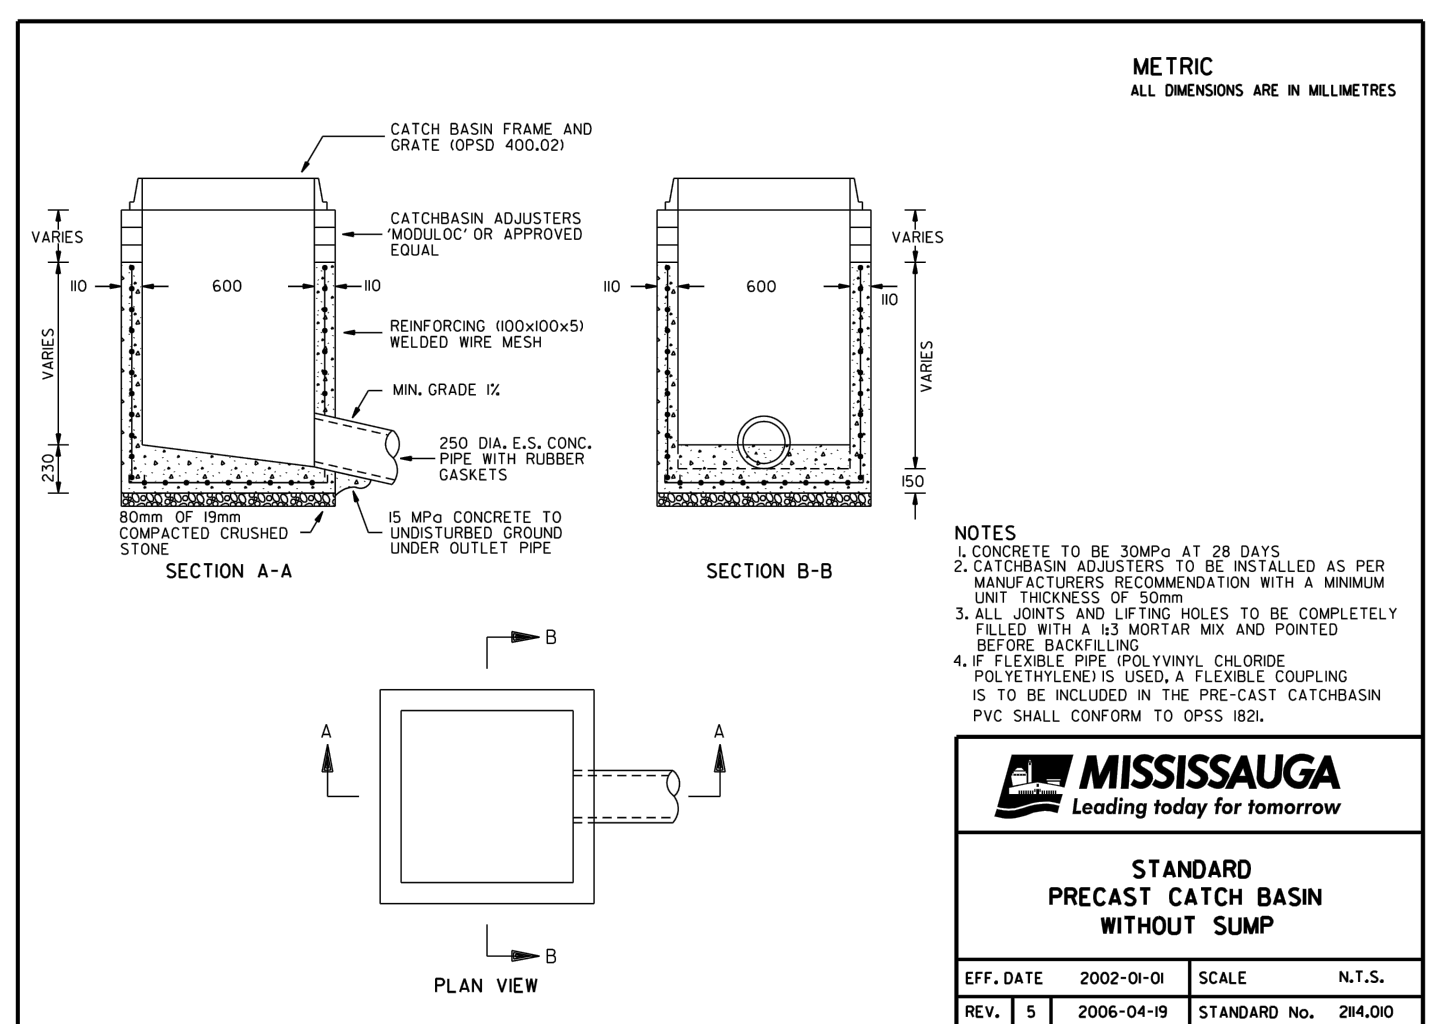

5			
4			
3			
2			
1			
No.	REVISION	DATE	BY

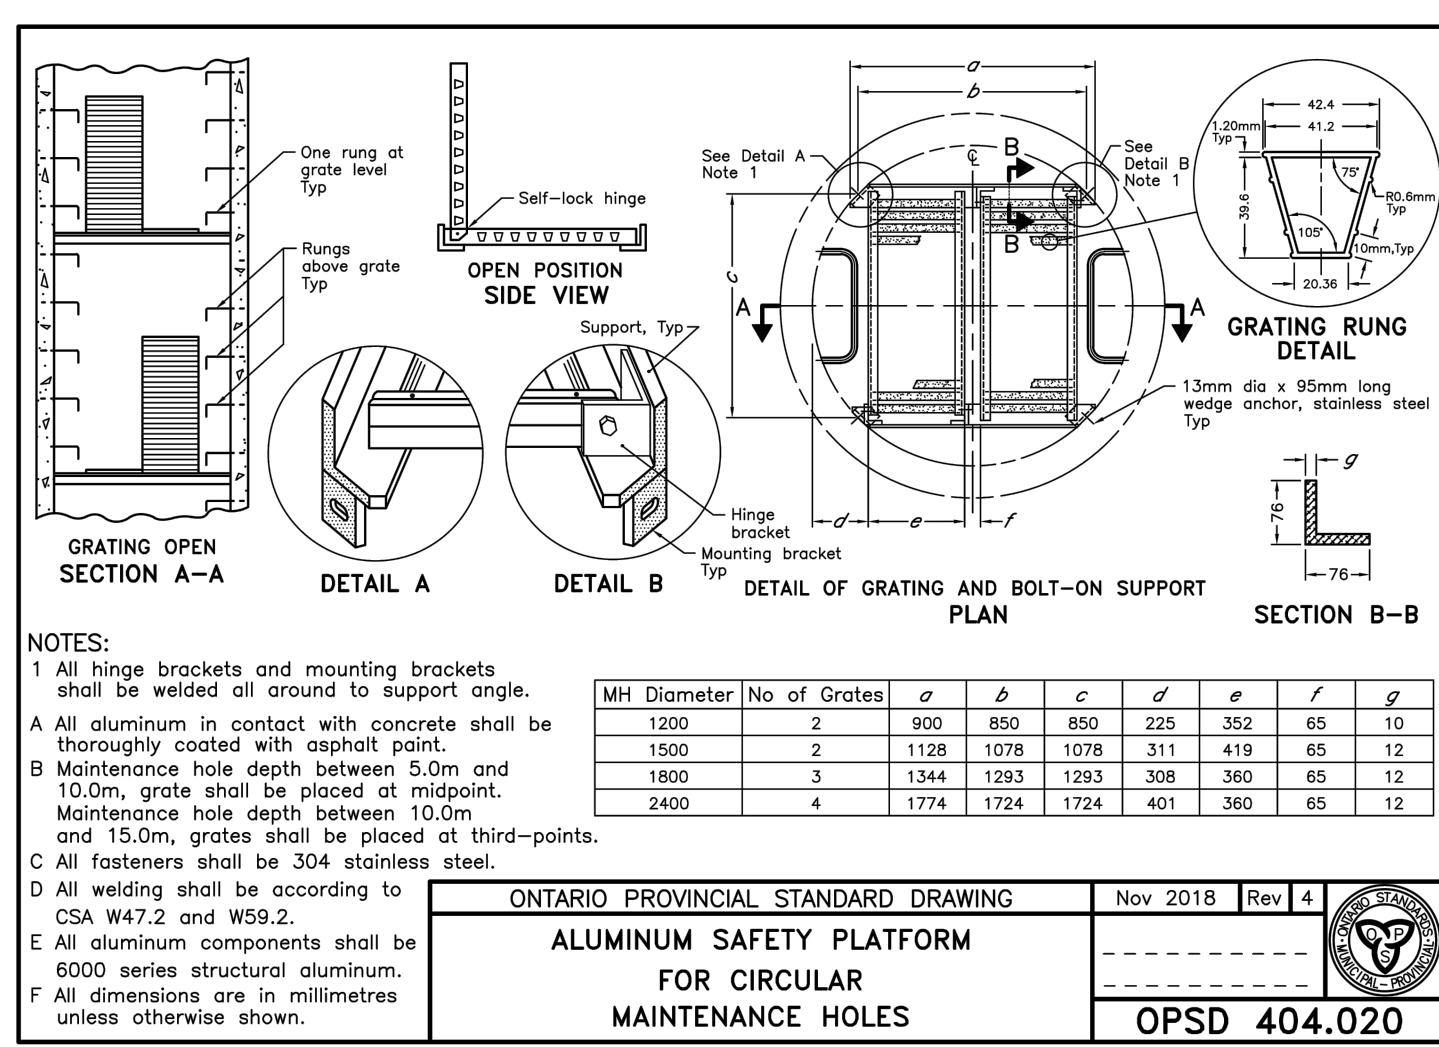

 **URBANTECH®**

Urbantech® Consulting
A Division of Leighton-Zec Ltd.
3760 14th Avenue, Suite 301,
Markham, ON, L3R 3T7

TEL 905 946 9461 • urbantech.com

5080 NINTH LINE

YOUR HOME DEVELOPMENTS
4965 STEELES AVE W
NORTH YORK, ON, M9L 1R4
416-745-6686



Region
of Peel
Working for you



MISSISSAUGA

CONSTRUCTION DETAILS & STANDARD DRAWINGS

PROJECT #:	19-607	DRAWING:	
SITE PLAN FILE No.: #####			C-401
SUBDIVISION FILE No.: #####			
CITY FILE No.: #####			
REGION FILE No.: #####			
DESIGNED:	B.J.	CHECKED:	B.J.
DRAWN:	J.M.	DATE:	SEPT. 2021
SCALE:	AS SHOWN		