




COMPOSITE PLAN

MATTAMY HOMES/YOUR HOME DEVELOPMENTS/BRANTHAVEN DEVELOPMENT

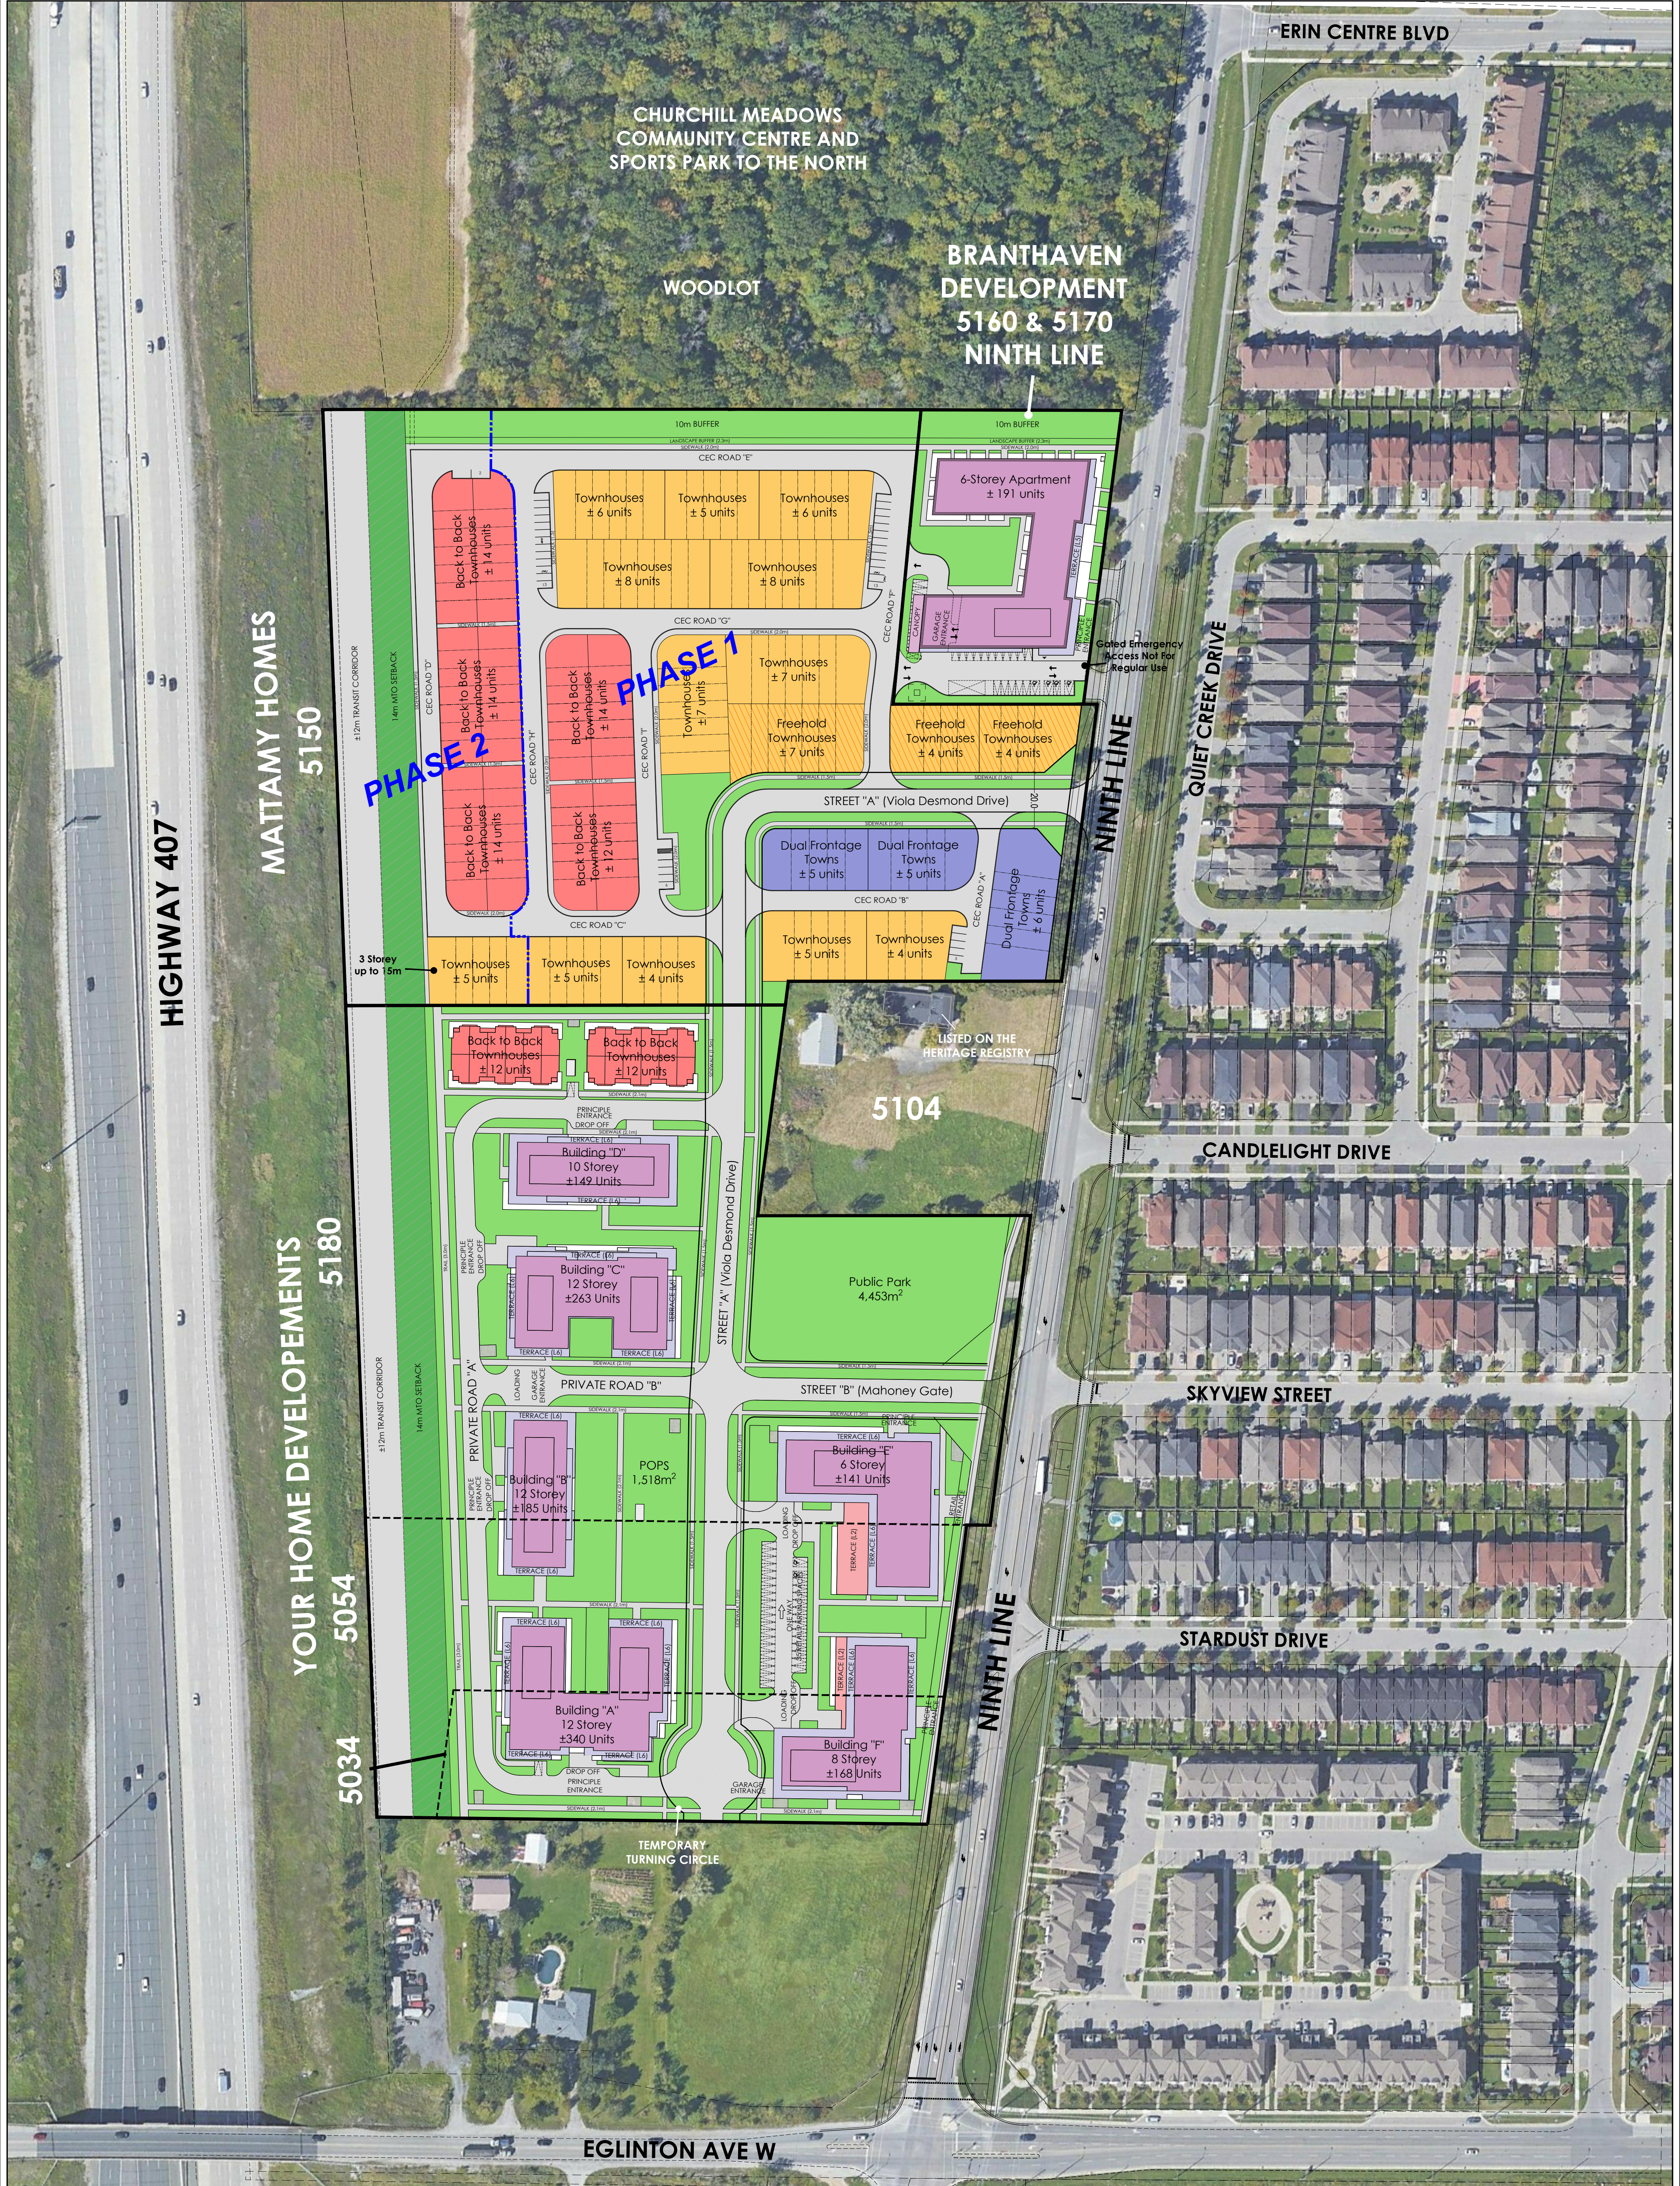

BRANTHAVEN

Scale 1:1000
October 5, 2021



206-277 Lakeshore Road East
Oakville, Ontario L6J 1H9
T: 905-357-0227
info@korsik.com