



East Elevation - Buildings E and F **1**
 Scale: 1 : 300 dA3.1

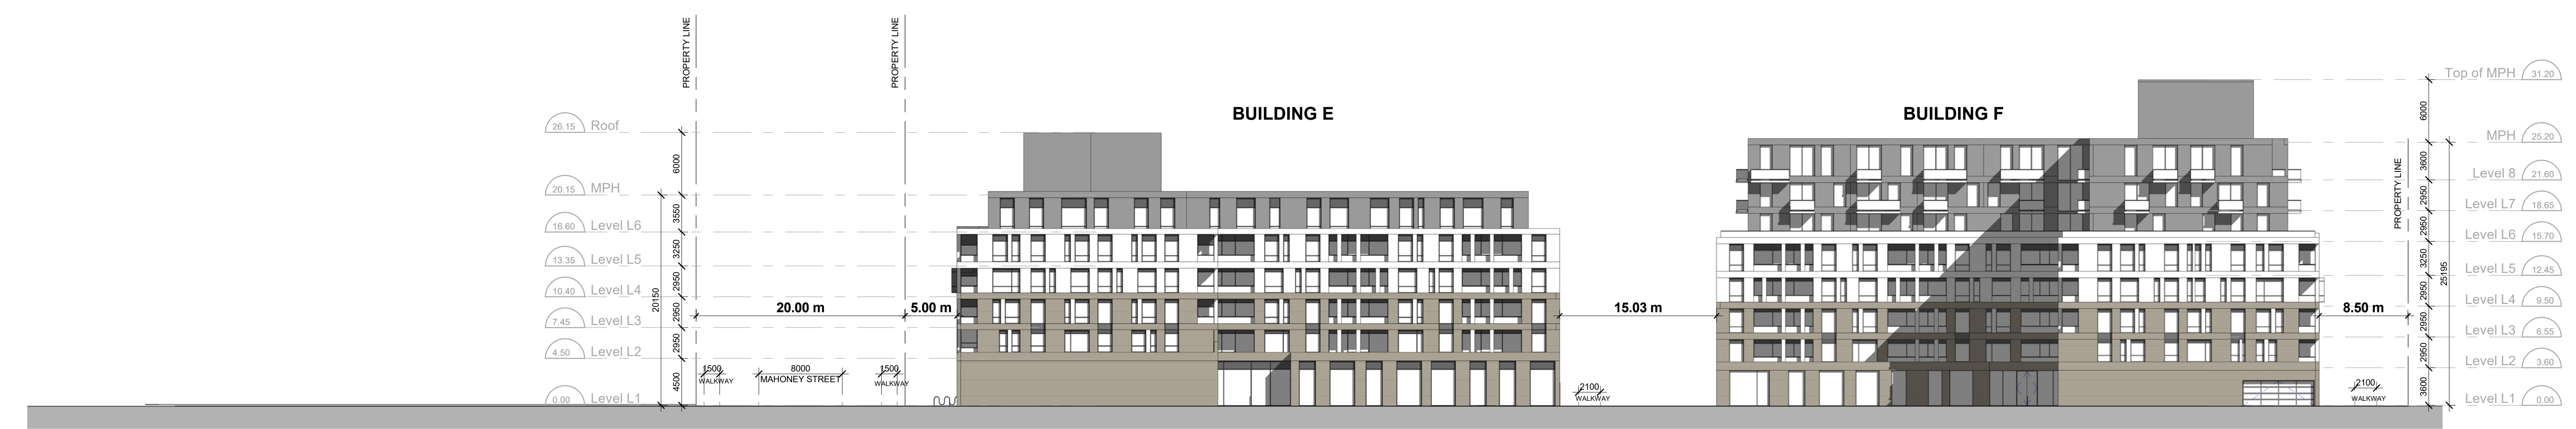

West Elevation - Building E and F **2**
 Scale: 1 : 300 dA3.1

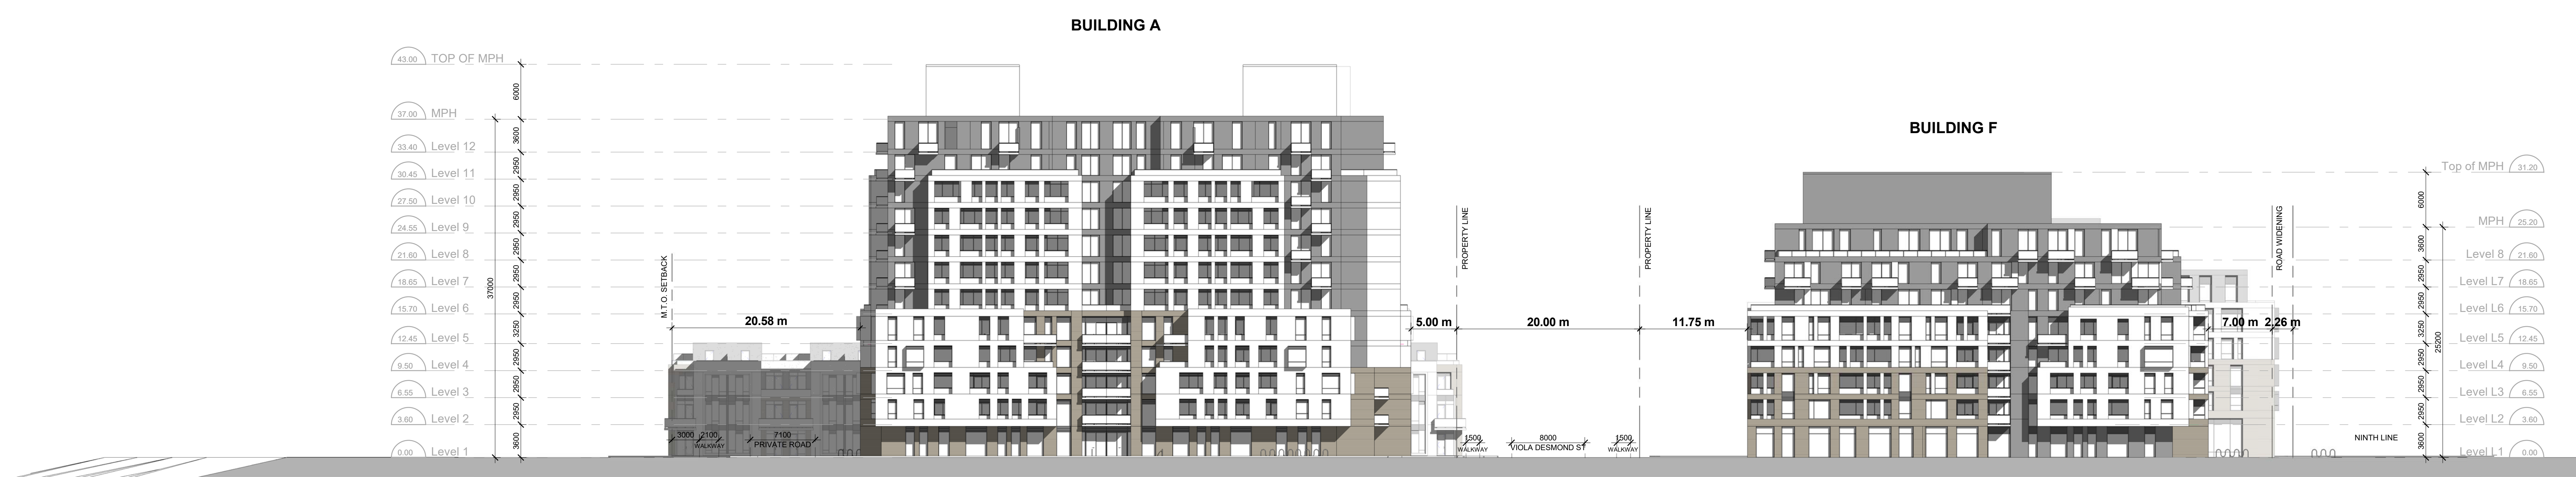

South Elevation - Building A and F **3**
 Scale: 1 : 300 dA3.1

01	Issued for Reasoning	Sep 20, 2021
No.:	Issued For:	Date:

Drawing Title:
North & South Elevation

Project:

5080 NINTH LINE
 YOUR HOME DEVELOPMENT

Scale:
 1 : 300
 Drawn by:
 Checked by:
 Project No.:
 17-179
 Date:
 09/2021
 Drawing No.:

dA3.1