


Contractor Must Check And Verify All Dimensions On The Job.
 Do Not Scale The Drawings.
 All Drawings, Specifications And Related Documents Are The Copyright Of
 The Architect And Shall Be Returned Upon Request.
 Reproduction Of Drawings, Specifications And Related Documents
 In Part Or Whole Is Forbidden Without The Architects Written Permission.
 This Drawing Is Not To Be Used For Construction Until Signed By The
 Architect.
 Date:



KIRKOR ARCHITECTS + PLANNERS

20 De Boers Dr. # 400 Toronto ON M3J 0H1
 TEL: 416 665 6060 kirkorarchitects.com

No.: Revision: Date:

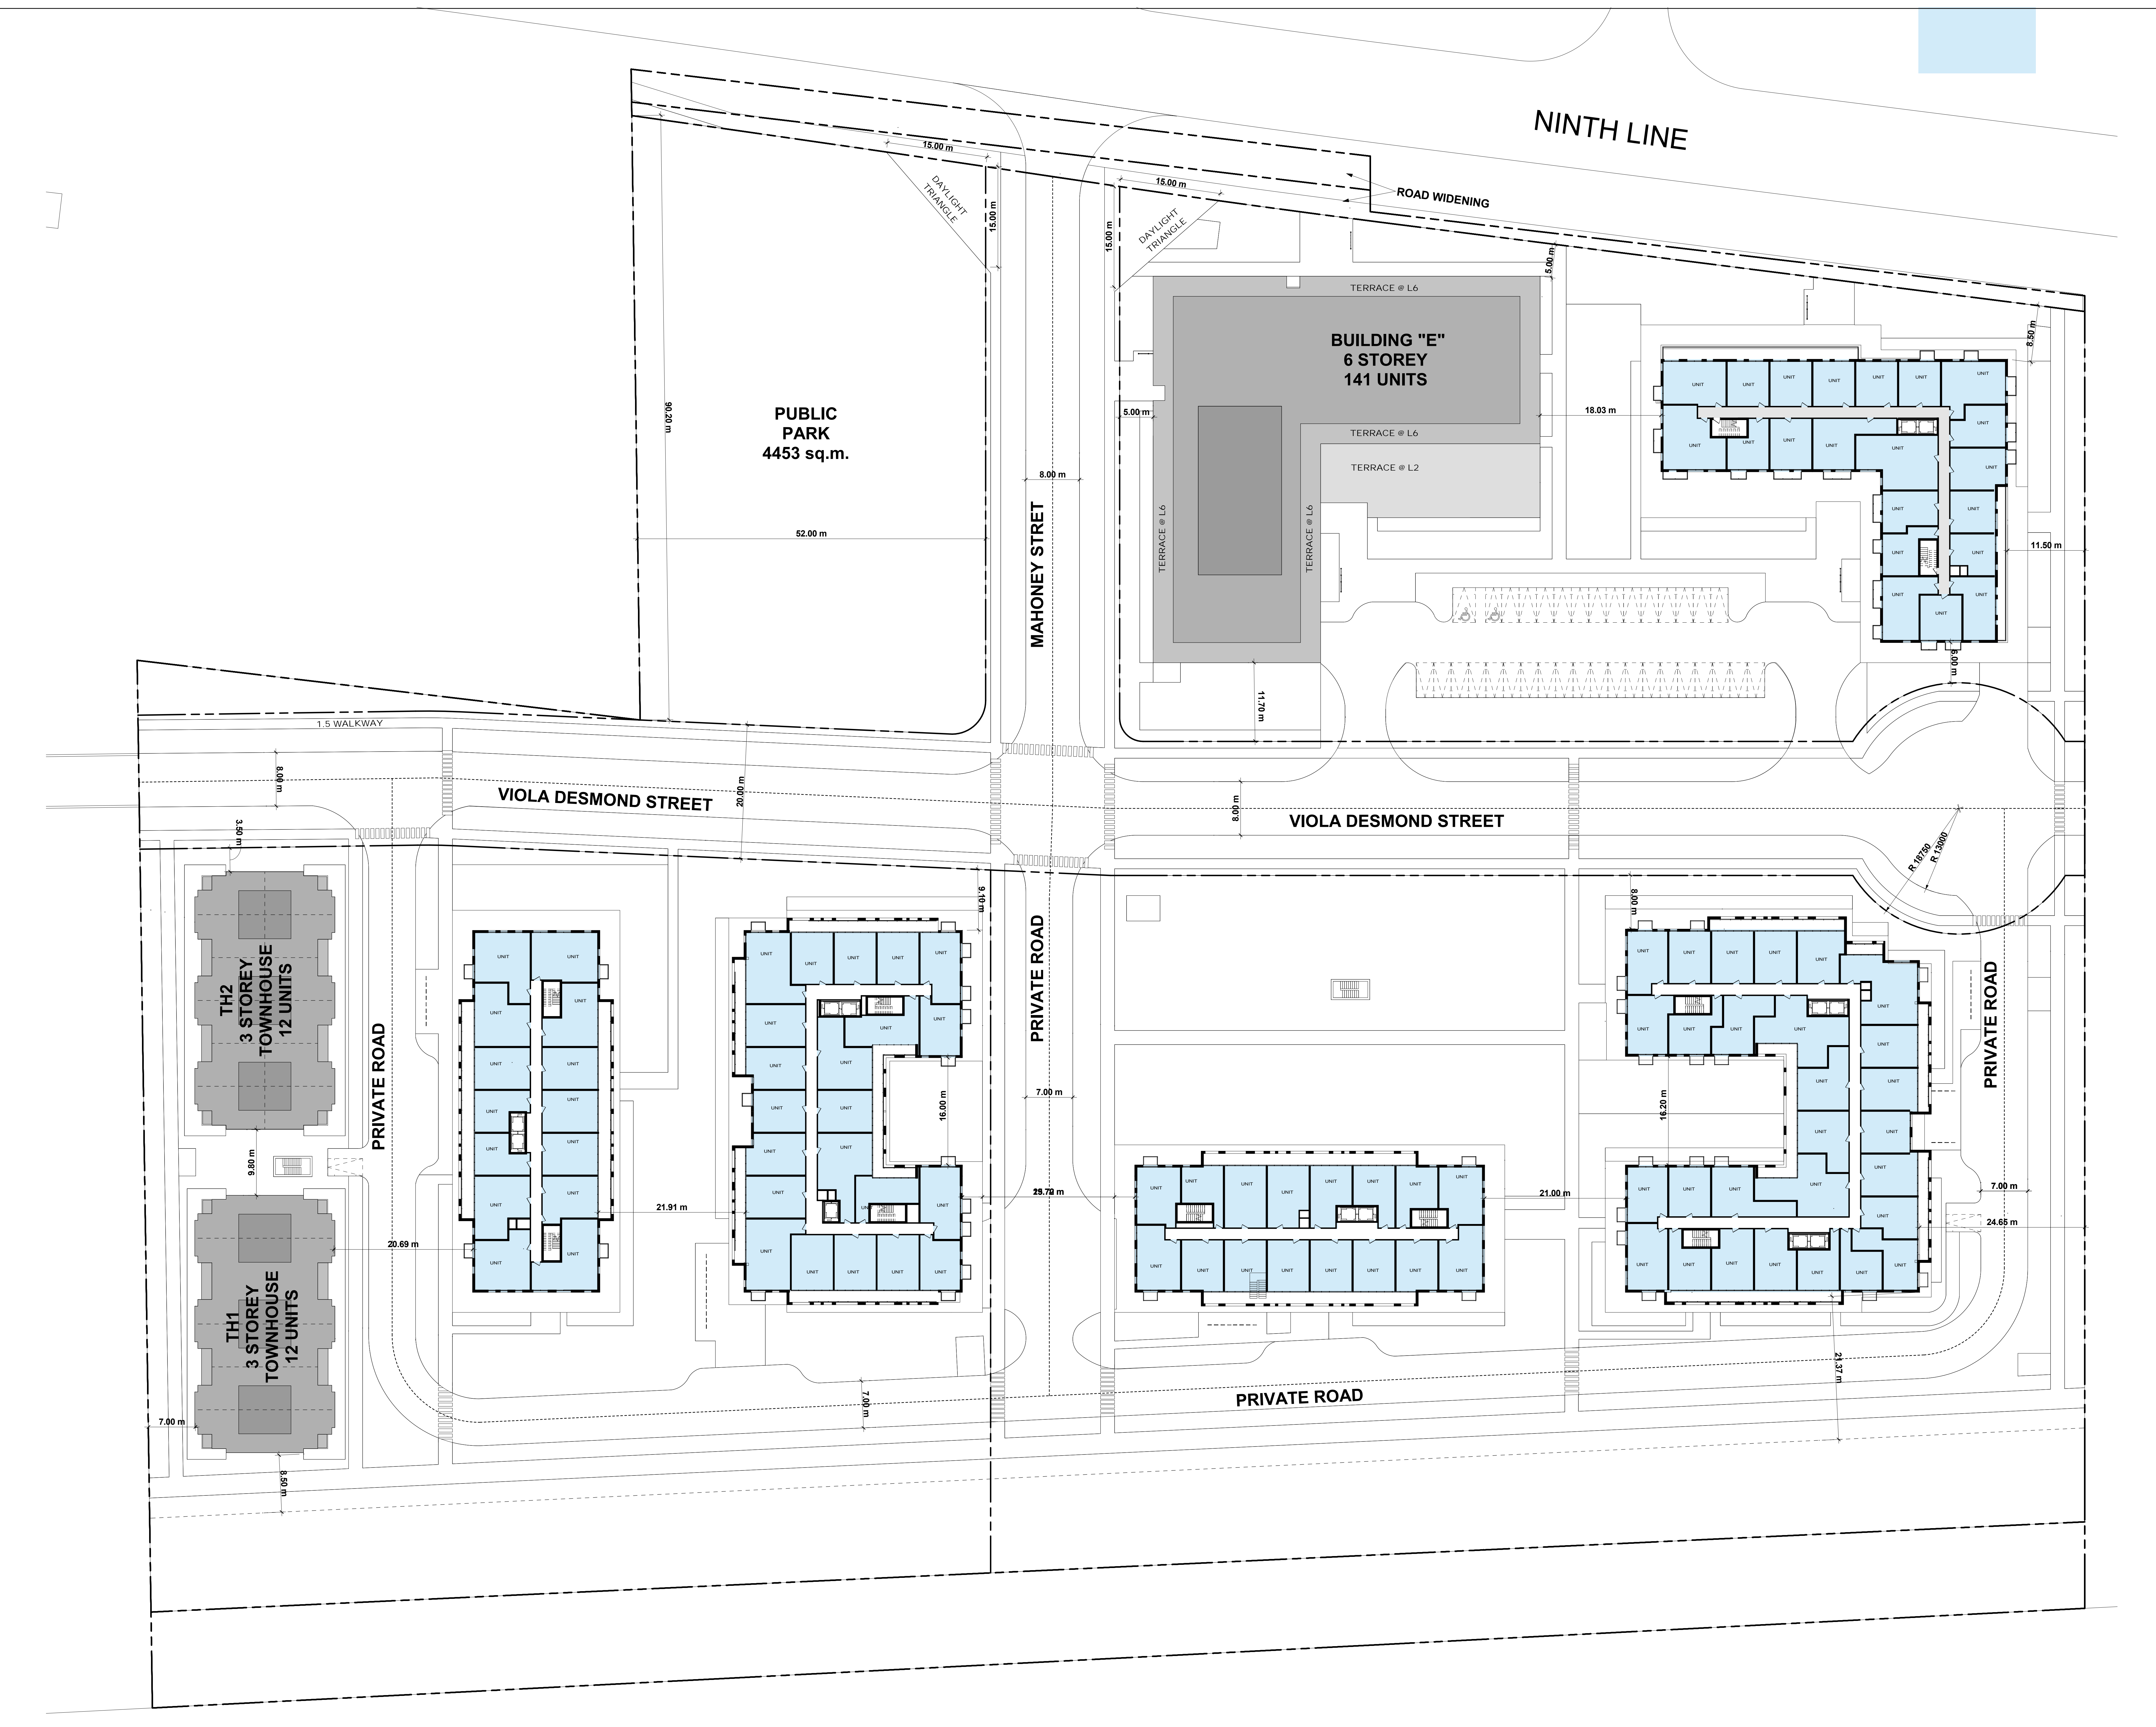


01 Issued For Reasoning Sep 20, 2021
 No.: Issued For: Date:

Drawing Title:
8th Level Floor Plan

Project:

5080 NINTH LINE
 YOUR HOME DEVELOPMENT

Scale: 1 : 300
 Drawn by:
 Checked by:
 Project No.: 17-179
 Date: 09/20/21
 Drawing No.:

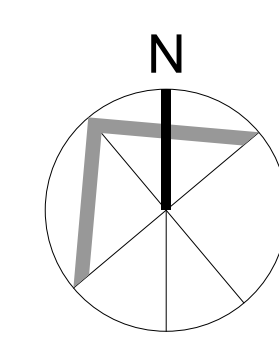

8th Level Floor Plan
 Scale: 1 : 300

1
 dA2.10

dA2.10