


Contractor Must Check And Verify All Dimensions On The Job.  
 Do Not Scale The Drawings.  
 All Drawings, Specifications And Related Documents Are The Copyright Of  
 The Architect And Shall Be Retained Upon Request.  
 Reproduction Of Drawings, Specifications And Related Documents  
 In Part Or Whole Is Forbidden Without The Architects Written Permission.  
 This Drawing Is Not To Be Used For Construction Until Signed By The  
 Architect.  
 Date:



**KIRKOR ARCHITECTS + PLANNERS**

20 De Boers Dr. # 400 Toronto ON M3J 0H1  
 TEL: 416 665 6060 kirkorarchitects.com

No.: Revision: Date:

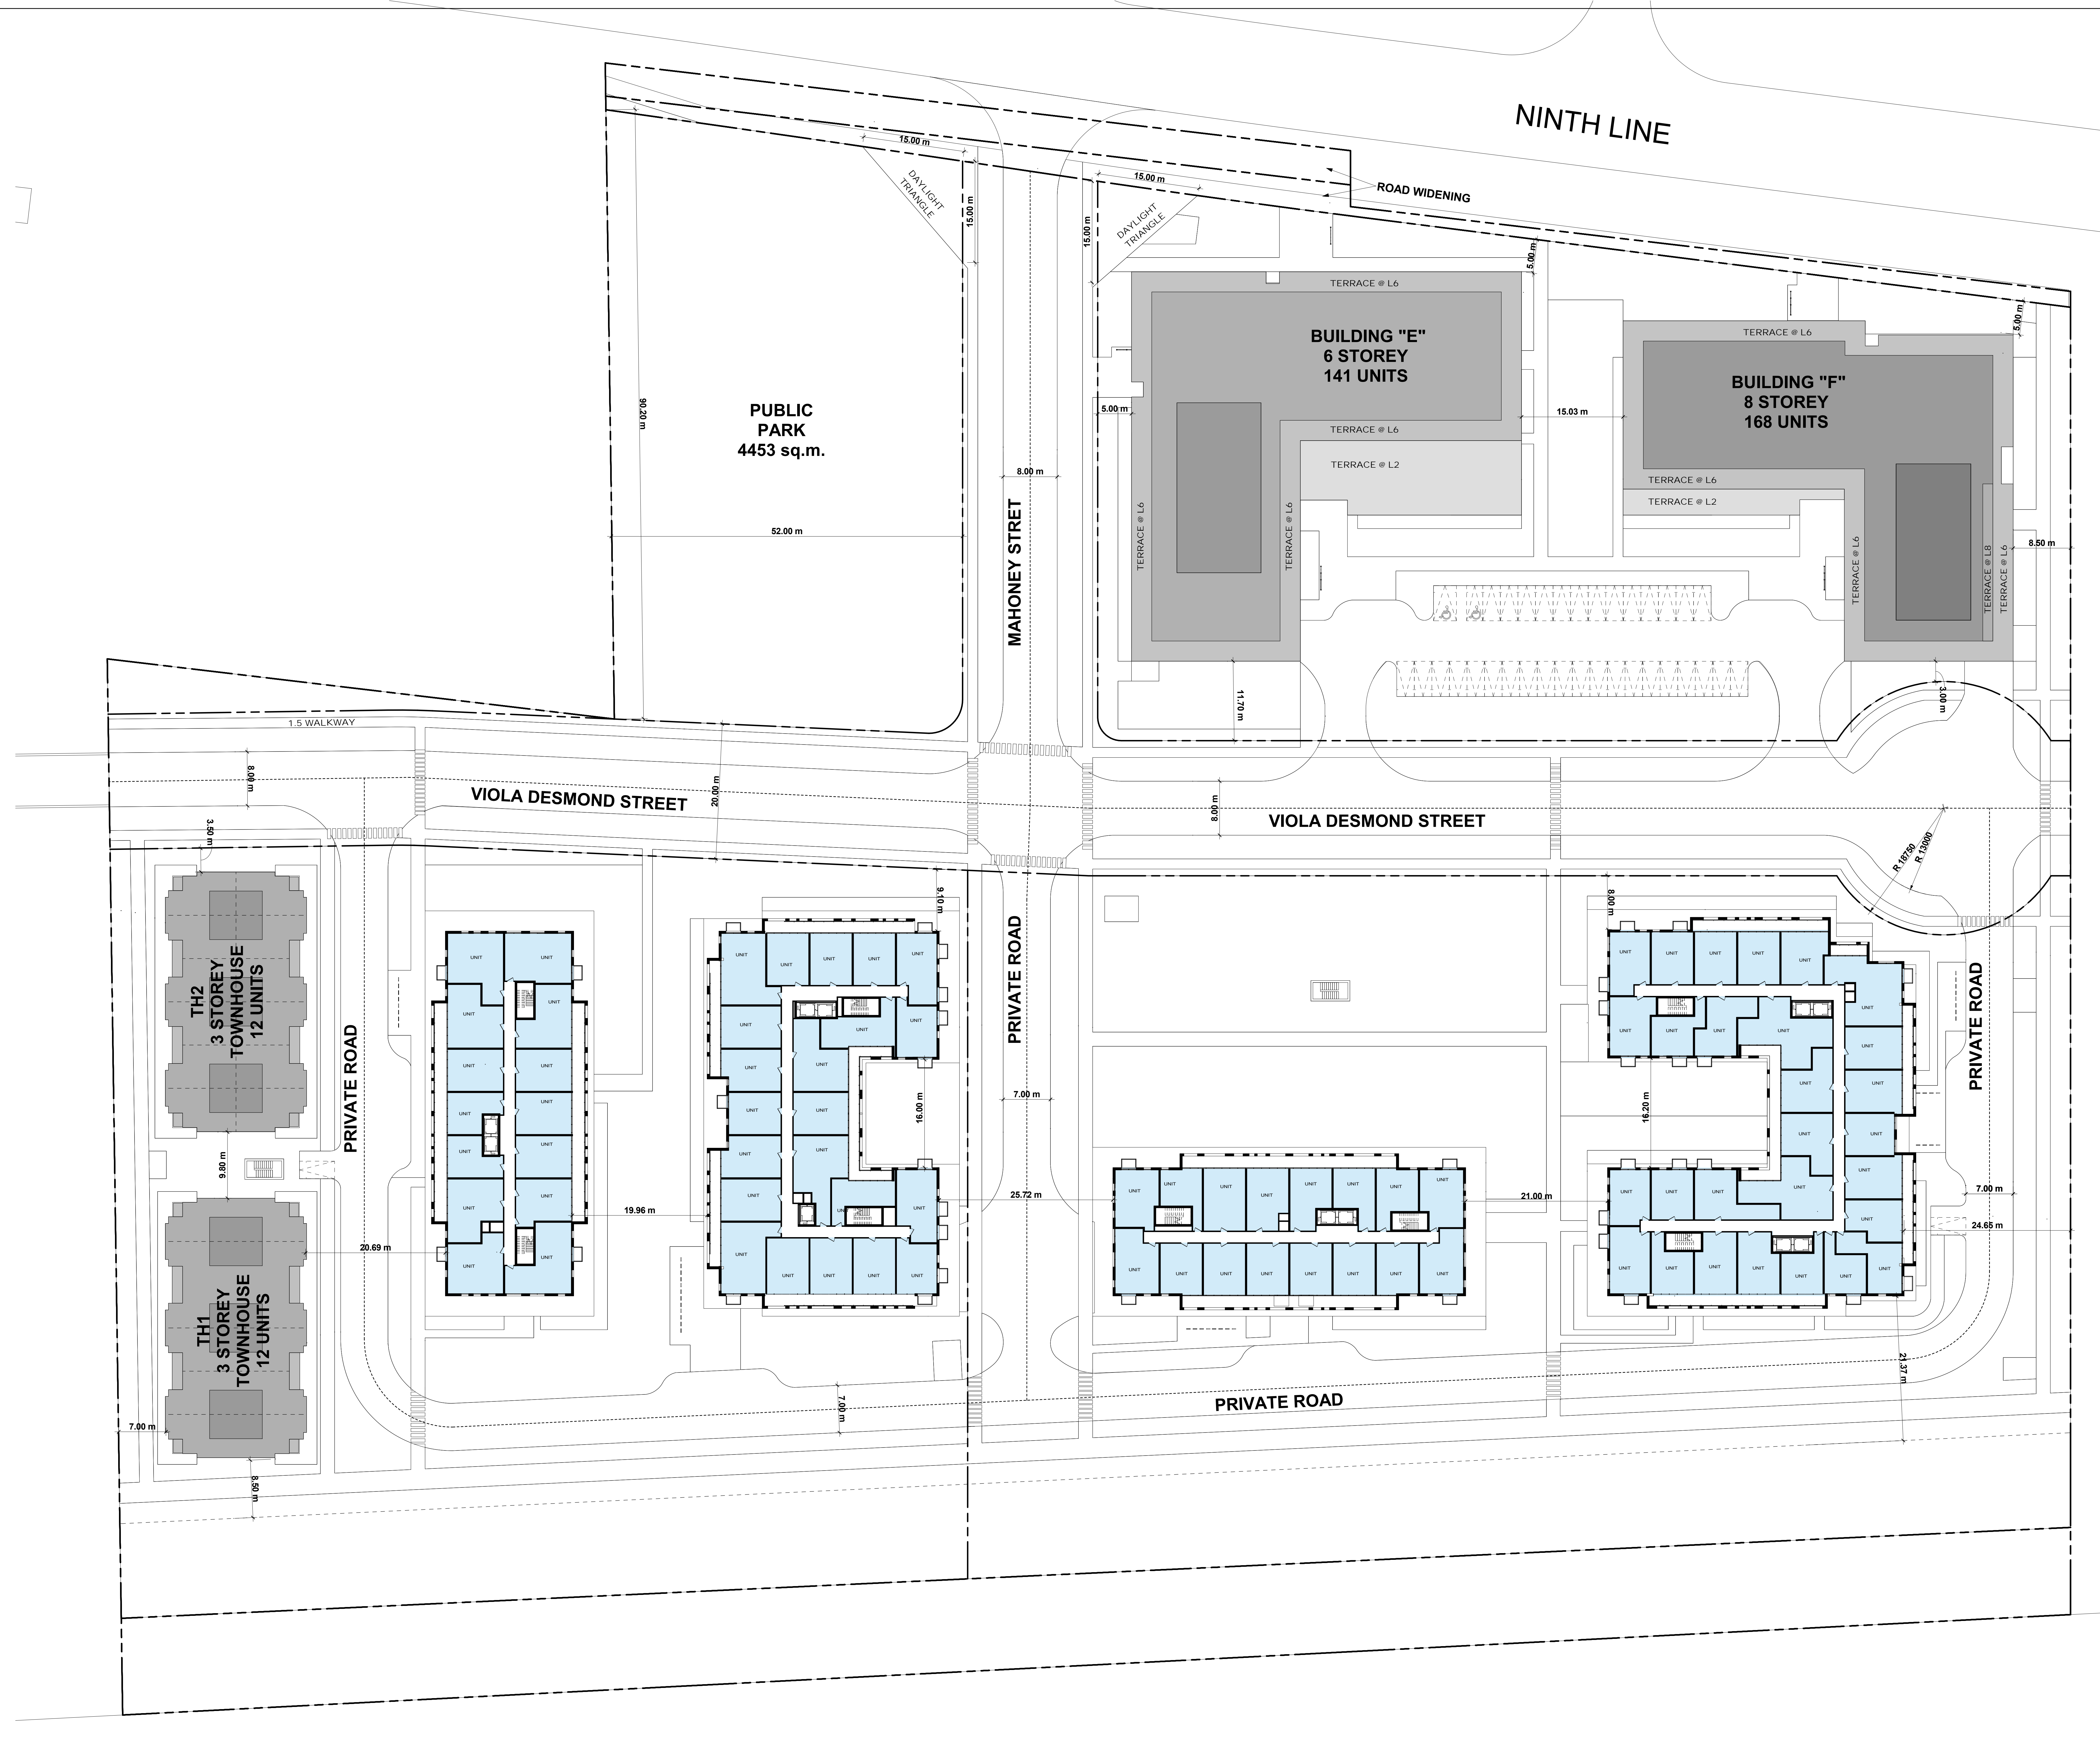


01	Issued For Reasoning	Sep 20, 2021
No.	Issued For:	Date:

Drawing Title:  
**10th Level Floor Plan**

Project:

**5080 NINTH LINE**  
 YOUR HOME DEVELOPMENT

Scale: 1 : 300  
 Drawn by:  
 Checked by:  
 Project No.: 17-179  
 Date: 09/20/21  
 Drawing No.:

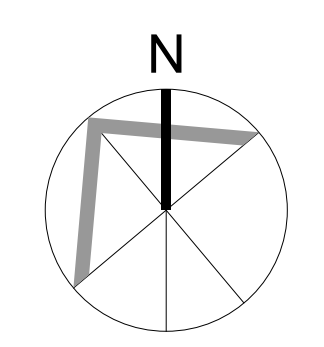

**dA2.12**

10th Level Floor Plan  
 Scale: 1 : 300