

Typical Parking Space Legend 5  
dA1.1



Context Plan 5  
dA1.1

DRAWING LIST		July 30, 2021
Sheet Number	Sheet Name	
11 REZONING		
A0	dA0.0 (Cover Sheet)	
A1		
dA1.1	Project Information	
dA1.2	Project Statistics	
dA1.3	Site Plan	
A2		
dA2.1	P2 Level Parking Plan	
dA2.2	P1 Level Parking Plan	
dA2.3	Ground Level Floor Plan	
dA2.4	2nd Level Floor Plan	
dA2.5	3rd Level Floor Plan	
dA2.6	4th Level Floor Plan	
dA2.7	5th Level Floor Plan	
dA2.8	6th Level Floor Plan	
dA2.9	7th Level Floor Plan	
dA2.10	8th Level Floor Plan	
dA2.11	9th Level Floor Plan	
dA2.12	10th Level Floor Plan	
dA2.13	11th Level Floor Plan	
dA2.14	12th Level Floor Plan	
dA2.15	Roof Plan	
A3		
dA3.1	North & South Elevation	
dA3.2	Street A North & South Elevation	
A4		
dA4.1	Building Sections	
A5		
dA5.1	June Sun Shadow Study	
dA5.2	June Sun Shadow Study	
dA5.3	March/September Sun Shadow Study	
dA5.4	March/September Sun Shadow Study	
dA5.5	December Sun Shadow Study	
A6		
dA6.1	Perspectives	
dA6.2	Perspectives	

List of Drawings 4  
dA1.1

**CONSULTANT TEAM**  
**5080 NINTH LINE - 17-179**

**CLIENT:**  
YOUR HOME DEVELOPMENT  
4965 Steeles Ave W,  
North York, ON, M9L 1R4

TEL: 416 745 6666  
www.yhdev.ca

**PROJECT ARCHITECT:**  
KIRKOR ARCHITECTS & PLANNERS  
20 De Soers Dr, Suite #400  
Toronto, Ontario M3J 0H1

TEL: 416-665-6060  
FAX: 416-665-1234  
www.kirkorarchitects.com

**PLANNER:**  
KORSIAK URBAN PLANNING  
205-277 Lakeshore Road East  
Oakville, ON L6J 1H9

TEL: (905) 257-0227  
www.korsiak.com

**LANDSCAPE ARCHITECT:**  
NAK DESIGN STRATEGIES  
421 Roncevalle Avenue  
Toronto, ON M6R 2N1

TEL: 416 340 8700  
www.nakdesignstrategies.com

**SITE SERVICING:**  
URBANTECH  
3750 14th Avenue, Suite 301  
Markham, ON L3R 3T7

TEL: (905) 946-9461  
www.urbantech.com


**SURVEYOR:**  
R-P-E Surveying Ltd.  
643 Christina Road, Suite 7  
Woodbridge, ON L4L 8A3

TEL: (416) 635-5000  
www.r-pe.ca


**TRAFFIC CONSULTANT:**  
Crozier Consulting Engineers  
2800 High Point Drive, Suite 100  
Milton, ON L9T 6P4

TEL: (905) 875-0026  
www.cfcrozier.ca


Consultant List 3  
dA1.1

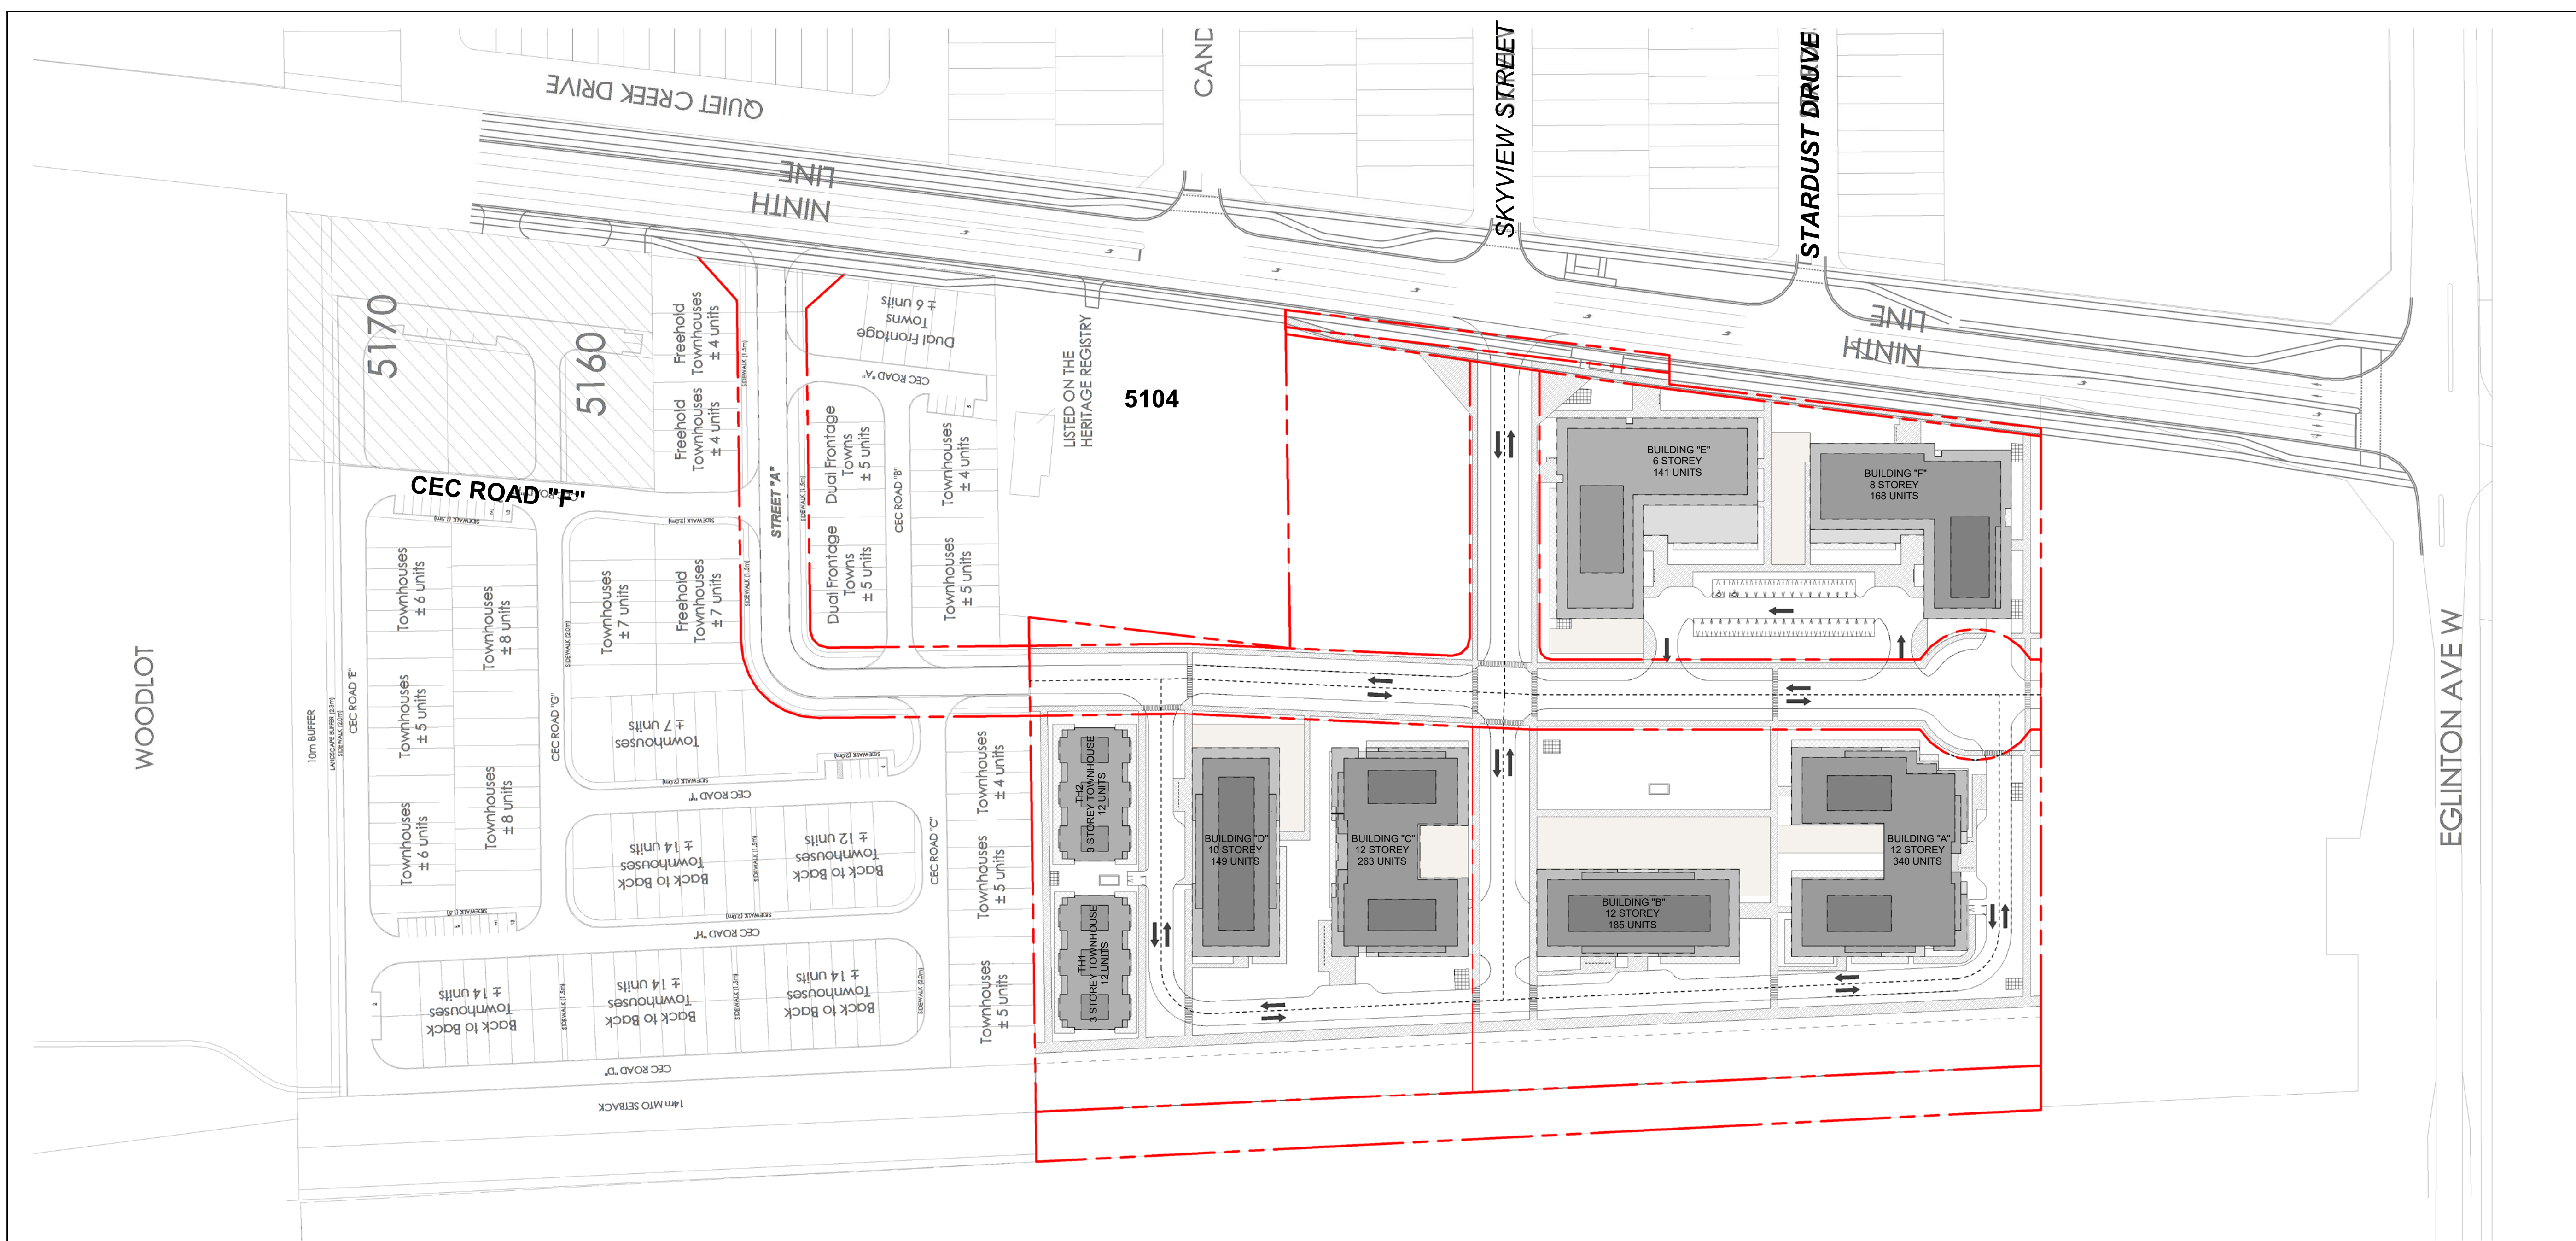

Master Siteplan with Context 2  
dA1.1

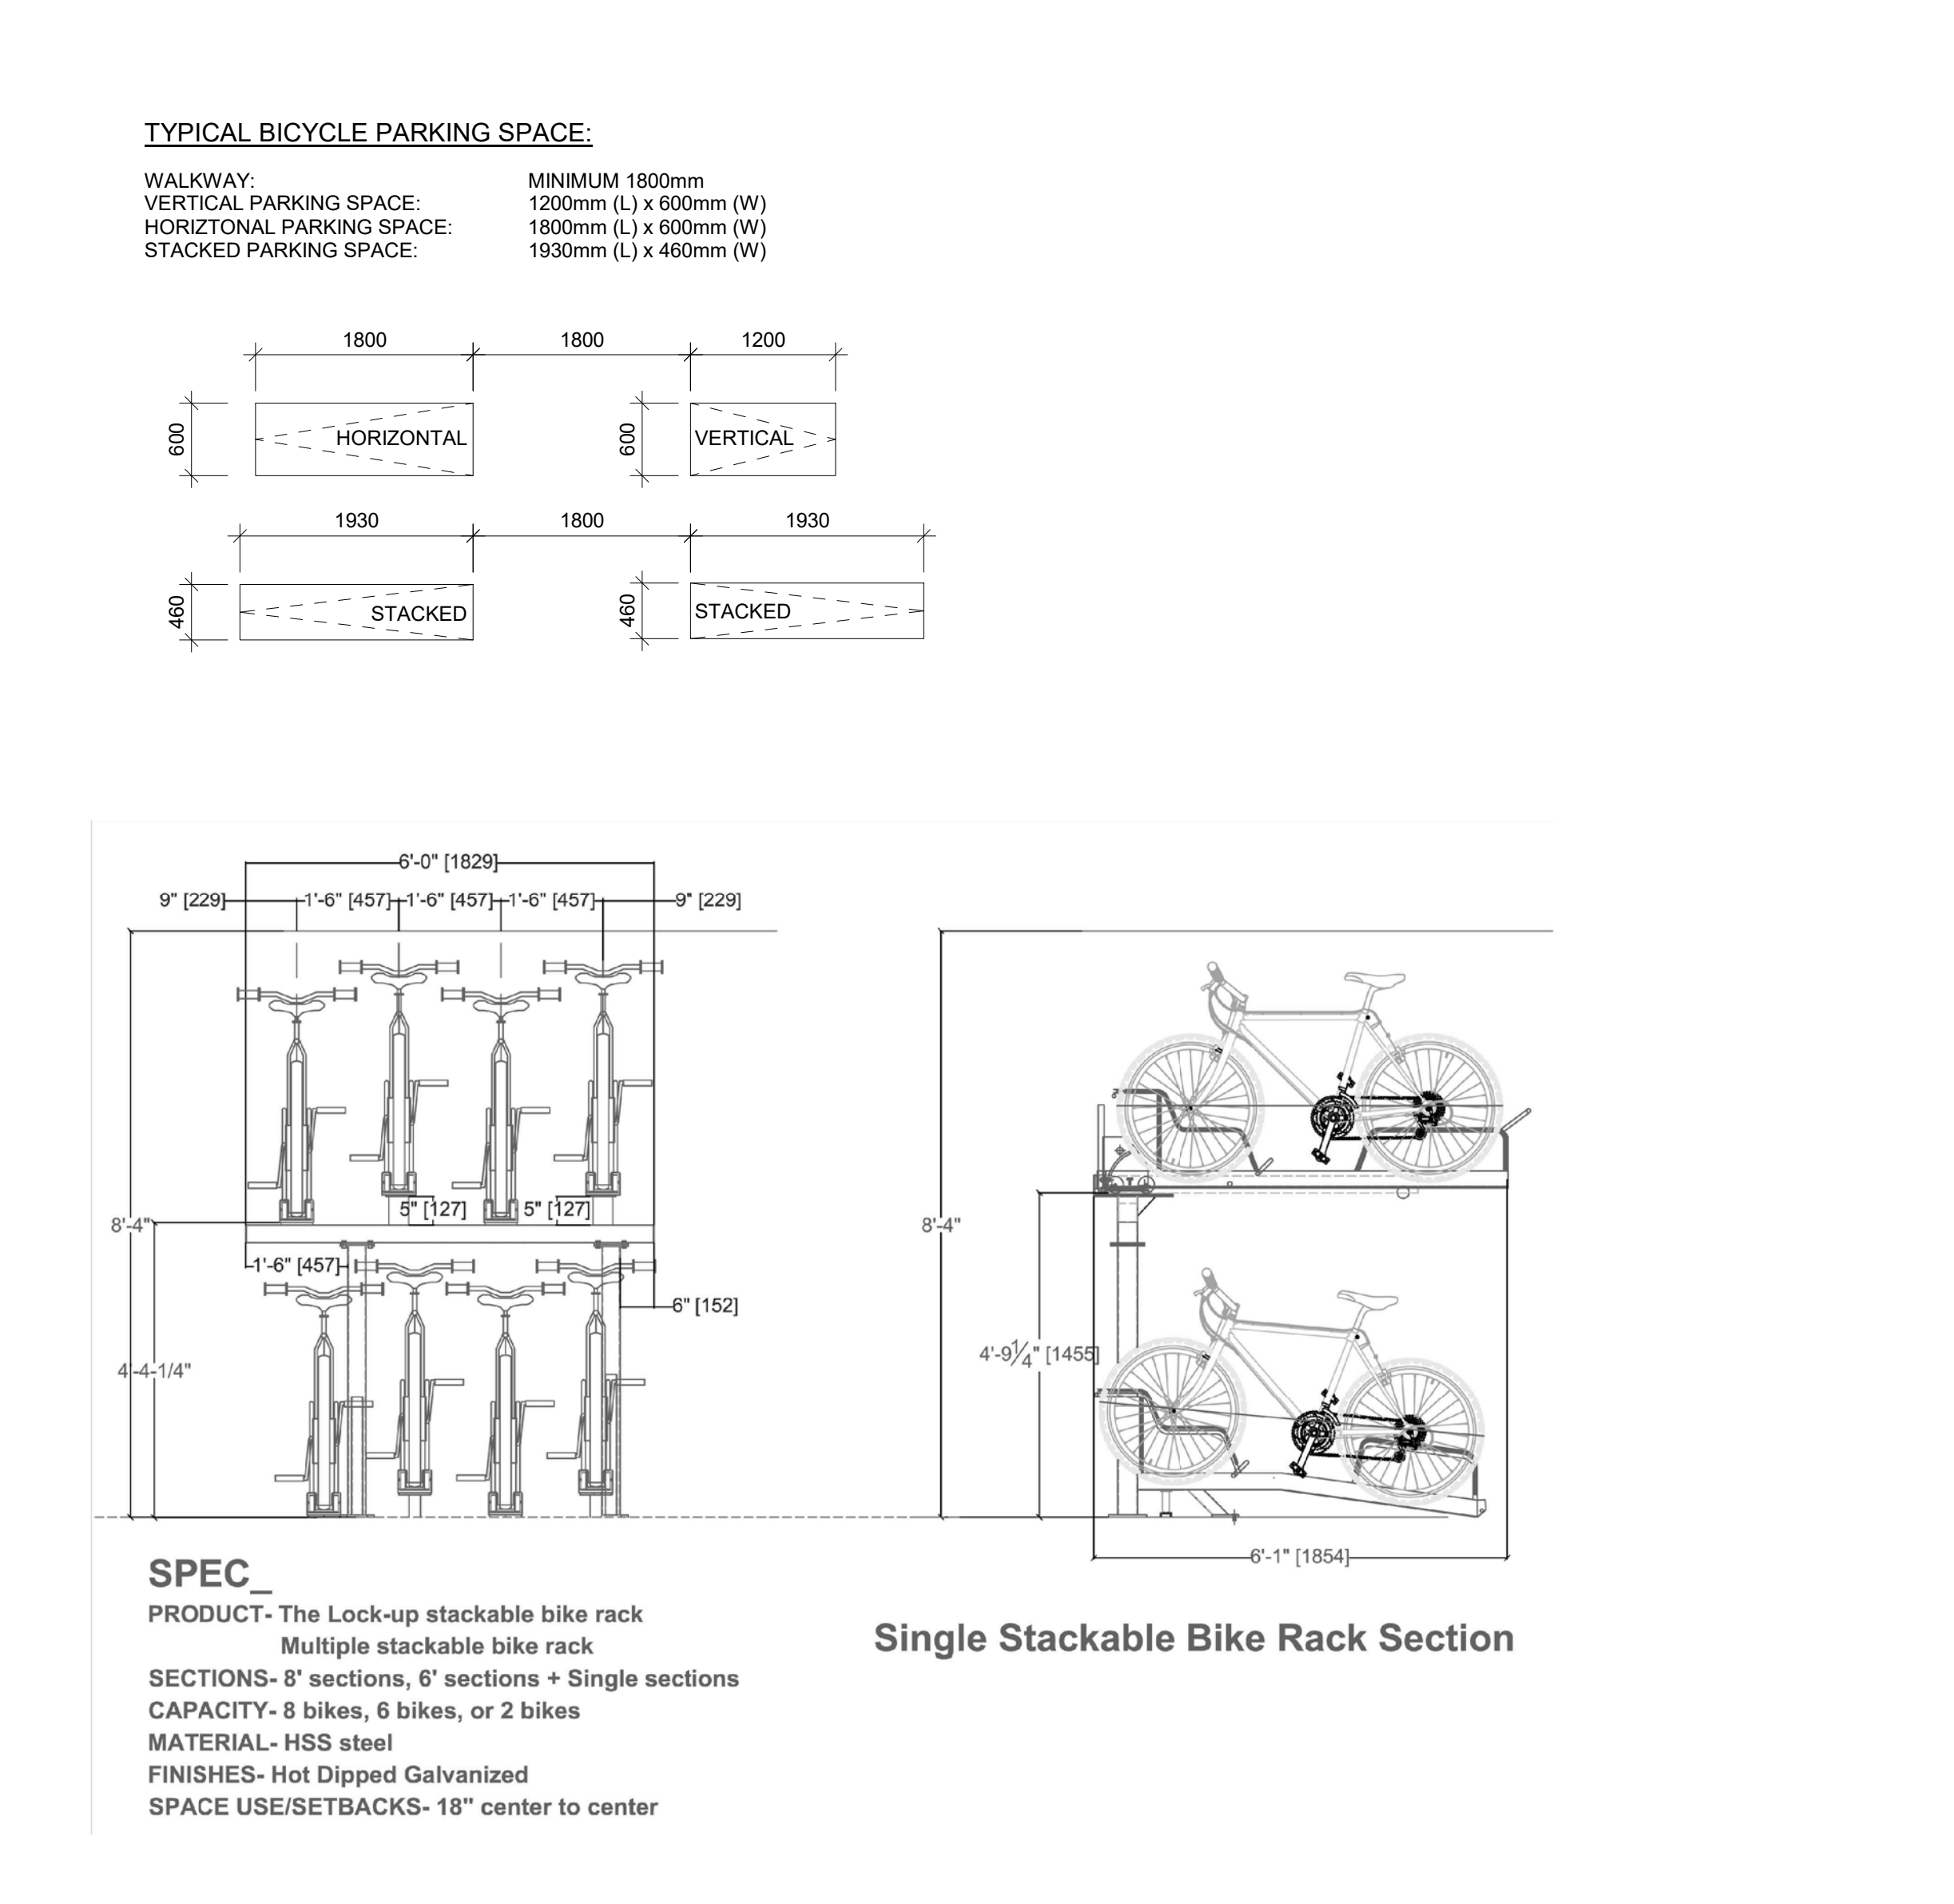

Typical Parking Space Legend 5  
dA1.1

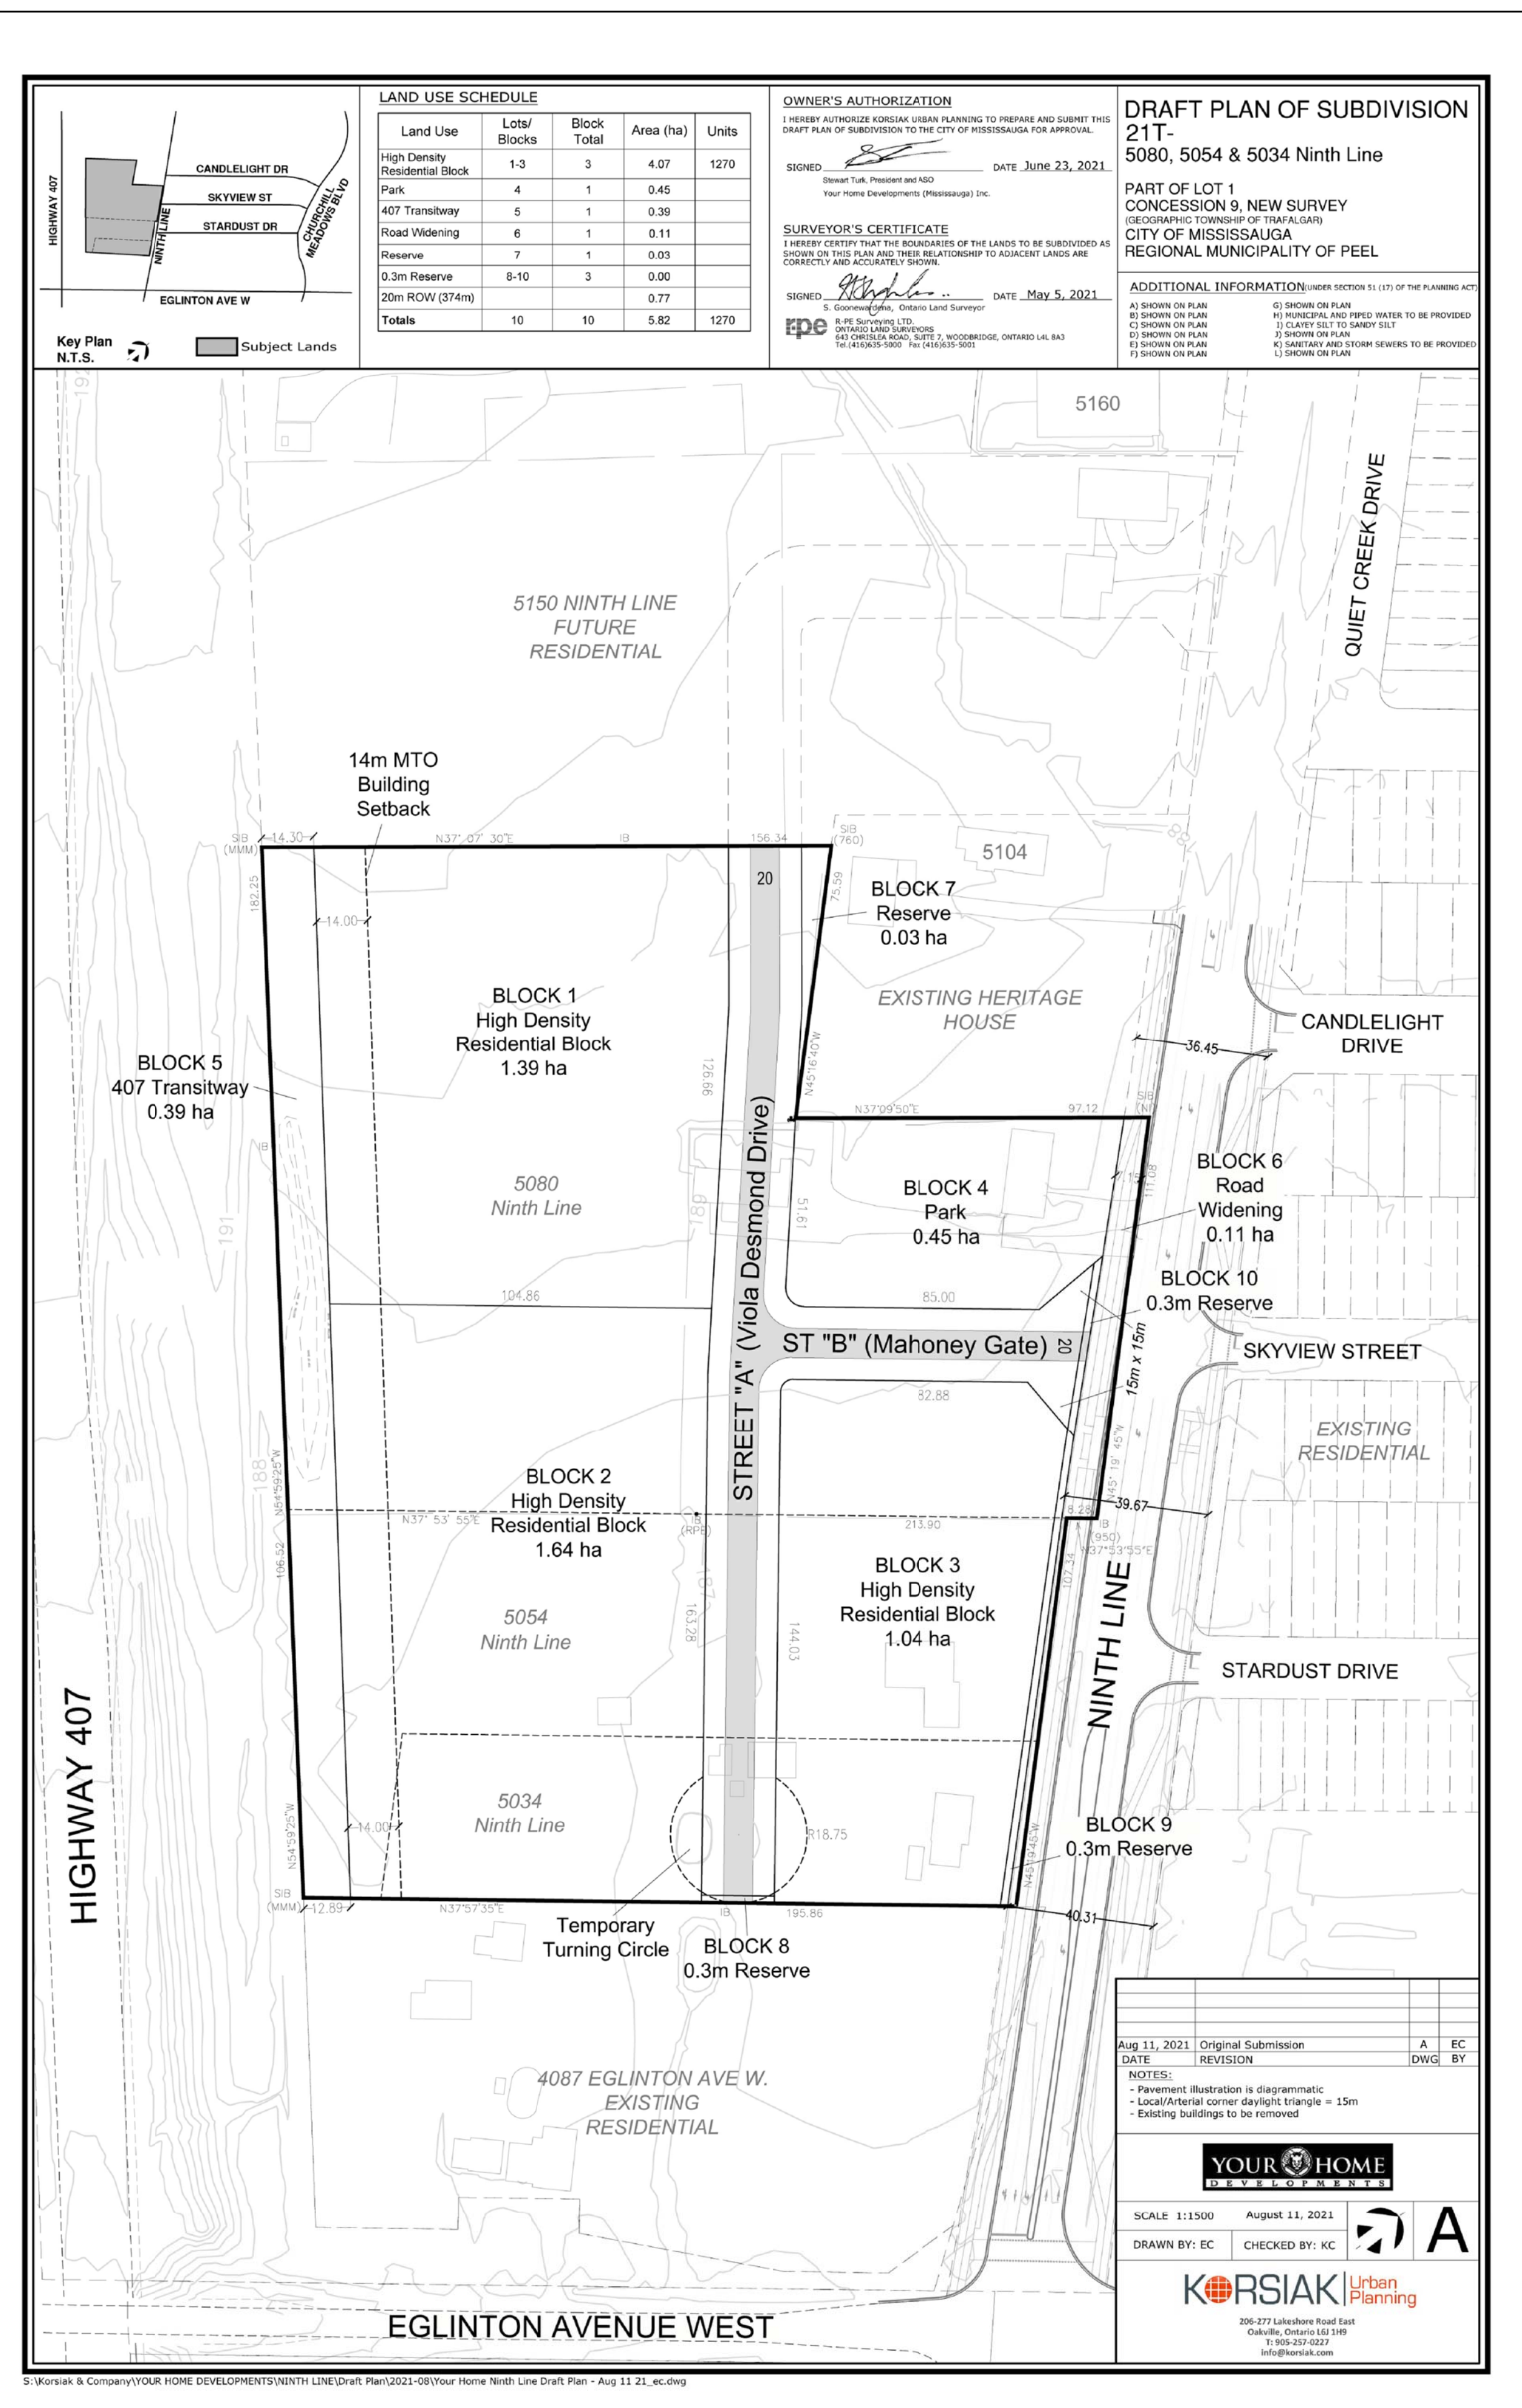

Subdivision Plan 1  
dA1.1

Contractor Must Check And Verify All Dimensions On The Job.  
Do Not Scale The Drawings.  
All Drawings, Specifications And Related Documents Are The Copyright Of The Architect And Must Be Returned Upon Request.  
Reproduction Of Drawings, Specifications And Related Documents In Part Or Whole Is Forbidden Without The Architect's Written Permission.  
This Drawing Is Not To Be Used For Construction Until Signed By The Architect.  
Date:

**KIRKOR ARCHITECTS + PLANNERS**  
20 De Soers Dr. # 400 Toronto ON M3J 0H1  
TEL 416 665 6060 kirkorarchitects.com

No.: Revision: Date:

Drawing Title: Project Information

Project:

**5080 NINTH LINE**  
YOUR HOME DEVELOPMENT  
Scale: 1 : 1000  
Drawn by: Checked by: Project No.: 17-179 Date: 09/20/21 Drawing No.: dA1.1