


5th FLOOR PLAN
1:200

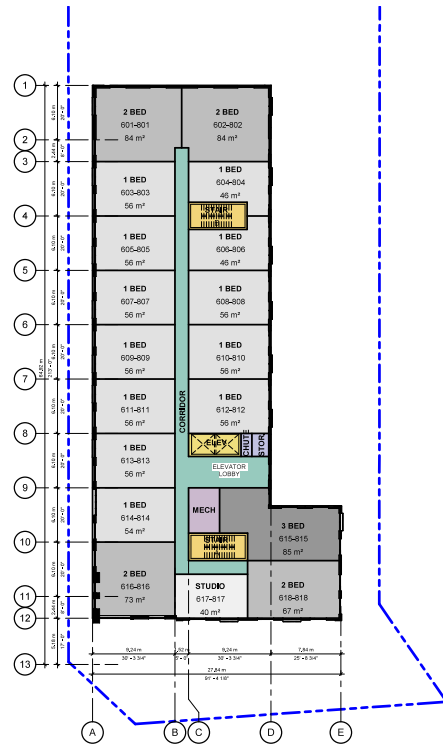

6th TO 8th FLOOR PLAN (TYPICAL)
1:200

UNIT MIX			
Name	Area	Count	%
1 BED	84 m ² ... 56 m ²	110	65%
2 BED	84 m ² ... 84 m ²	10	6%
3 BED	85 m ² ... 85 m ²	10	6%
STUDIO	87 m ² ... 45 m ²	1	1%
Overall Total		131	100%

SELLABLE AREA V/S NON-SELLABLE AREA			
Count	Area	%	
NON-SELLABLE	10000 SF	0%	
SELLABLE	12000 SF	100%	
Total	22000 SF	100%	
Overall Total	14100 SF		

UNIT SCHEDULE			
Name	Area	Count	
GROUND FLOOR			
1 BED	56 m ²	1	
2 BED	84 m ² ... 84 m ²	1	
GROUND FLOOR 9			
1 BED	56 m ² ... 56 m ²	1	
2 BED	84 m ² ... 84 m ²	1	
3 BED	85 m ²	1	

LVL 2			
1 BED	56 m ² ... 56 m ²	1	
2 BED	84 m ² ... 84 m ²	1	
3 BED	85 m ²	1	
LVL 3			
1 BED	56 m ² ... 56 m ²	1	
2 BED	84 m ² ... 84 m ²	1	
3 BED	85 m ²	1	
LVL 4			
1 BED	56 m ² ... 56 m ²	1	
2 BED	84 m ² ... 84 m ²	1	
3 BED	85 m ²	1	

LVL 5			
1 BED	56 m ² ... 56 m ²	1	
2 BED	84 m ² ... 84 m ²	1	
3 BED	85 m ²	1	
LVL 6			
1 BED	56 m ² ... 56 m ²	1	
2 BED	84 m ² ... 84 m ²	1	
3 BED	85 m ²	1	
LVL 7			
1 BED	56 m ² ... 56 m ²	1	
2 BED	84 m ² ... 84 m ²	1	
3 BED	85 m ²	1	

LVL 8			
1 BED	56 m ² ... 56 m ²	1	
2 BED	84 m ² ... 84 m ²	1	
3 BED	85 m ²	1	
LVL 9			
1 BED	56 m ² ... 56 m ²	1	
2 BED	84 m ² ... 84 m ²	1	
3 BED	85 m ²	1	
LVL 10			
1 BED	56 m ² ... 56 m ²	1	
2 BED	84 m ² ... 84 m ²	1	
3 BED	85 m ²	1	

LVL 11			
1 BED	56 m ² ... 56 m ²	1	
2 BED	84 m ² ... 84 m ²	1	
3 BED	85 m ²	1	
LVL 12			
1 BED	56 m ² ... 56 m ²	1	
2 BED	84 m ² ... 84 m ²	1	
3 BED	85 m ²	1	
LVL 13			
1 BED	56 m ² ... 56 m ²	1	
2 BED	84 m ² ... 84 m ²	1	
3 BED	85 m ²	1	
Grand Total		160	



Chamberlain Architect Services Limited
4611 Lakeshore Drive (Unit 11)
Burlington, Ontario, L7M 0G9
CANADA
Phone: 905.631.7777
www.chamberlain.ca

REV	REVISION	DATE
1	Issue for Construction	2021-06-01

1003 LAKESHORE RD E
MISSISSAUGA, ON

RESIDENTIAL
MID-RISE
FLOOR PLANS -
5TH, 6 TO 8
TYPICAL

DATE: JUNE 2021
DRAWN BY: KO
CHECKED BY: LC
SCALE: 1:200
PROJECT NO: 121027

A101