

REFER TO TRUSS SHOP DUGS FOR COMPLETE TRUSS LAYOUT AND SPECIFICATIONS

REFER TO JOIST MANUFACTURER'S SPECIFICATIONS FOR ALL TECHNICAL DETAILS & INFO.

ACTUAL FINISH GRADES MAY VARY DEPENDING ON LOT CONDITIONS. (REFER TO GRADING PLANS)

RAILING REQUIRED WHEN GRADE IS MORE THAN 2'-0"

**COMPLIANCE PACKAGE "A1"**

The Architectural Technologist is not responsible for the accuracy of survey, structural, mechanical, electrical, etc. engineering information shown on the drawing. Refer to the appropriate engineering drawings before proceeding with work.

Contractor shall check all dimensions on the work and report any discrepancy to the Architectural Technologist before proceeding. Construction must conform to all applicable Codes and Requirement of Authorities having Jurisdiction.

All drawings, specifications and related documents are the copyright property of Peter Del Grosso QIA 2483572 Ontario Inc. and must be returned upon request. Reproduction of drawings, specifications and related documents in part or whole is forbidden without the permission of Peter Del Grosso.

This drawing is not to be scaled.

This drawing is not to be used for construction unless signed by the Architectural Technologist.

Issued for Construction:

Signature: \_\_\_\_\_ PETER DEL GROSSO

Date: \_\_\_\_\_

NO.	DATE	REVISION

DRAWING TITLE:  
**FRONT ELEVATION**

PROJECT:  
**PROPOSED CUSTOM HOME**  
LOT 4 MISSISSAUGA HEIGHTS DRIVE  
MISSISSAUGA, ONTARIO

**PETER DEL GROSSO**  
ARCHITECTURAL TECHNOLOGIST  
67 Elmbrook Crescent  
Etobicoke, Ontario M9C 5C7  
T: 416 453 9985  
e-mail: peterd@pdeldesign.ca  
www.pdeldesign.ca

8.		
7.		
6.		
5.		
4.		
3.		
2.	XXXX	ISSUED FOR BUILDING PERMIT
1.	DEC. 10/21	ISSUED FOR APPROVAL
NO.	DATE	REVISION


The undersigned has reviewed and takes responsibility for this design, and has the qualifications and meets the requirements set out in the Ontario Building Code to design the work shown on the attached documents

**QUALIFICATION INFORMATION**  
Required unless design is exempt under Division C, Subsection 3.2.5 of The Building Code

PETER DEL GROSSO 20567

**REGISTRATION INFORMATION**  
Required unless design is exempt under Division C, Subsection 3.2.4 of The Building Code

PETER DEL GROSSO 27288

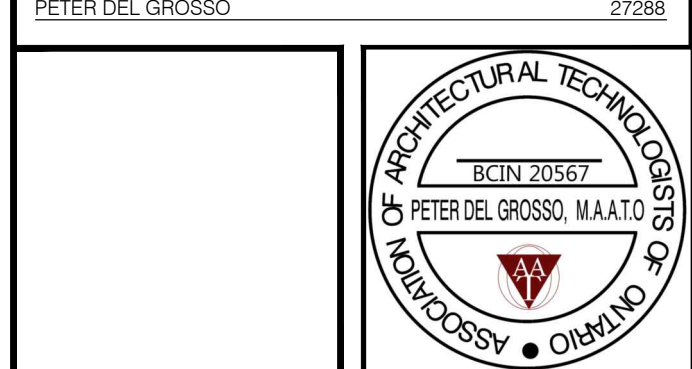

AREA:	6866 SQ. FT.	<b>A-4</b>
SCALE:	3/16" = 1'-0"	
DRAWN BY:	PDG	
DATE:	DEC. 1/21	
PROJECT No.:	XXXXXX	



**FRONT ELEVATION**