


CLIENT
MANTELLA CORPORATION
 1 Greensboro Dr, Etobicoke, ON M9W 1C8

COPYRIGHT
 This drawing has been prepared solely for the intended use, thus any reproduction or distribution for any purpose other than authorized by IBI Group is forbidden. Written dimensions shall have precedence over scaled dimensions. Contractors shall verify and be responsible for all dimensions and conditions on the job, and IBI Group shall be informed of any variations from the dimensions and conditions shown on the drawing. Shop drawings shall be submitted to IBI Group for general confirmation before proceeding with fabrication.
IBI Group Professional Services (Canada) Inc.
 is a member of the IBI Group of companies.

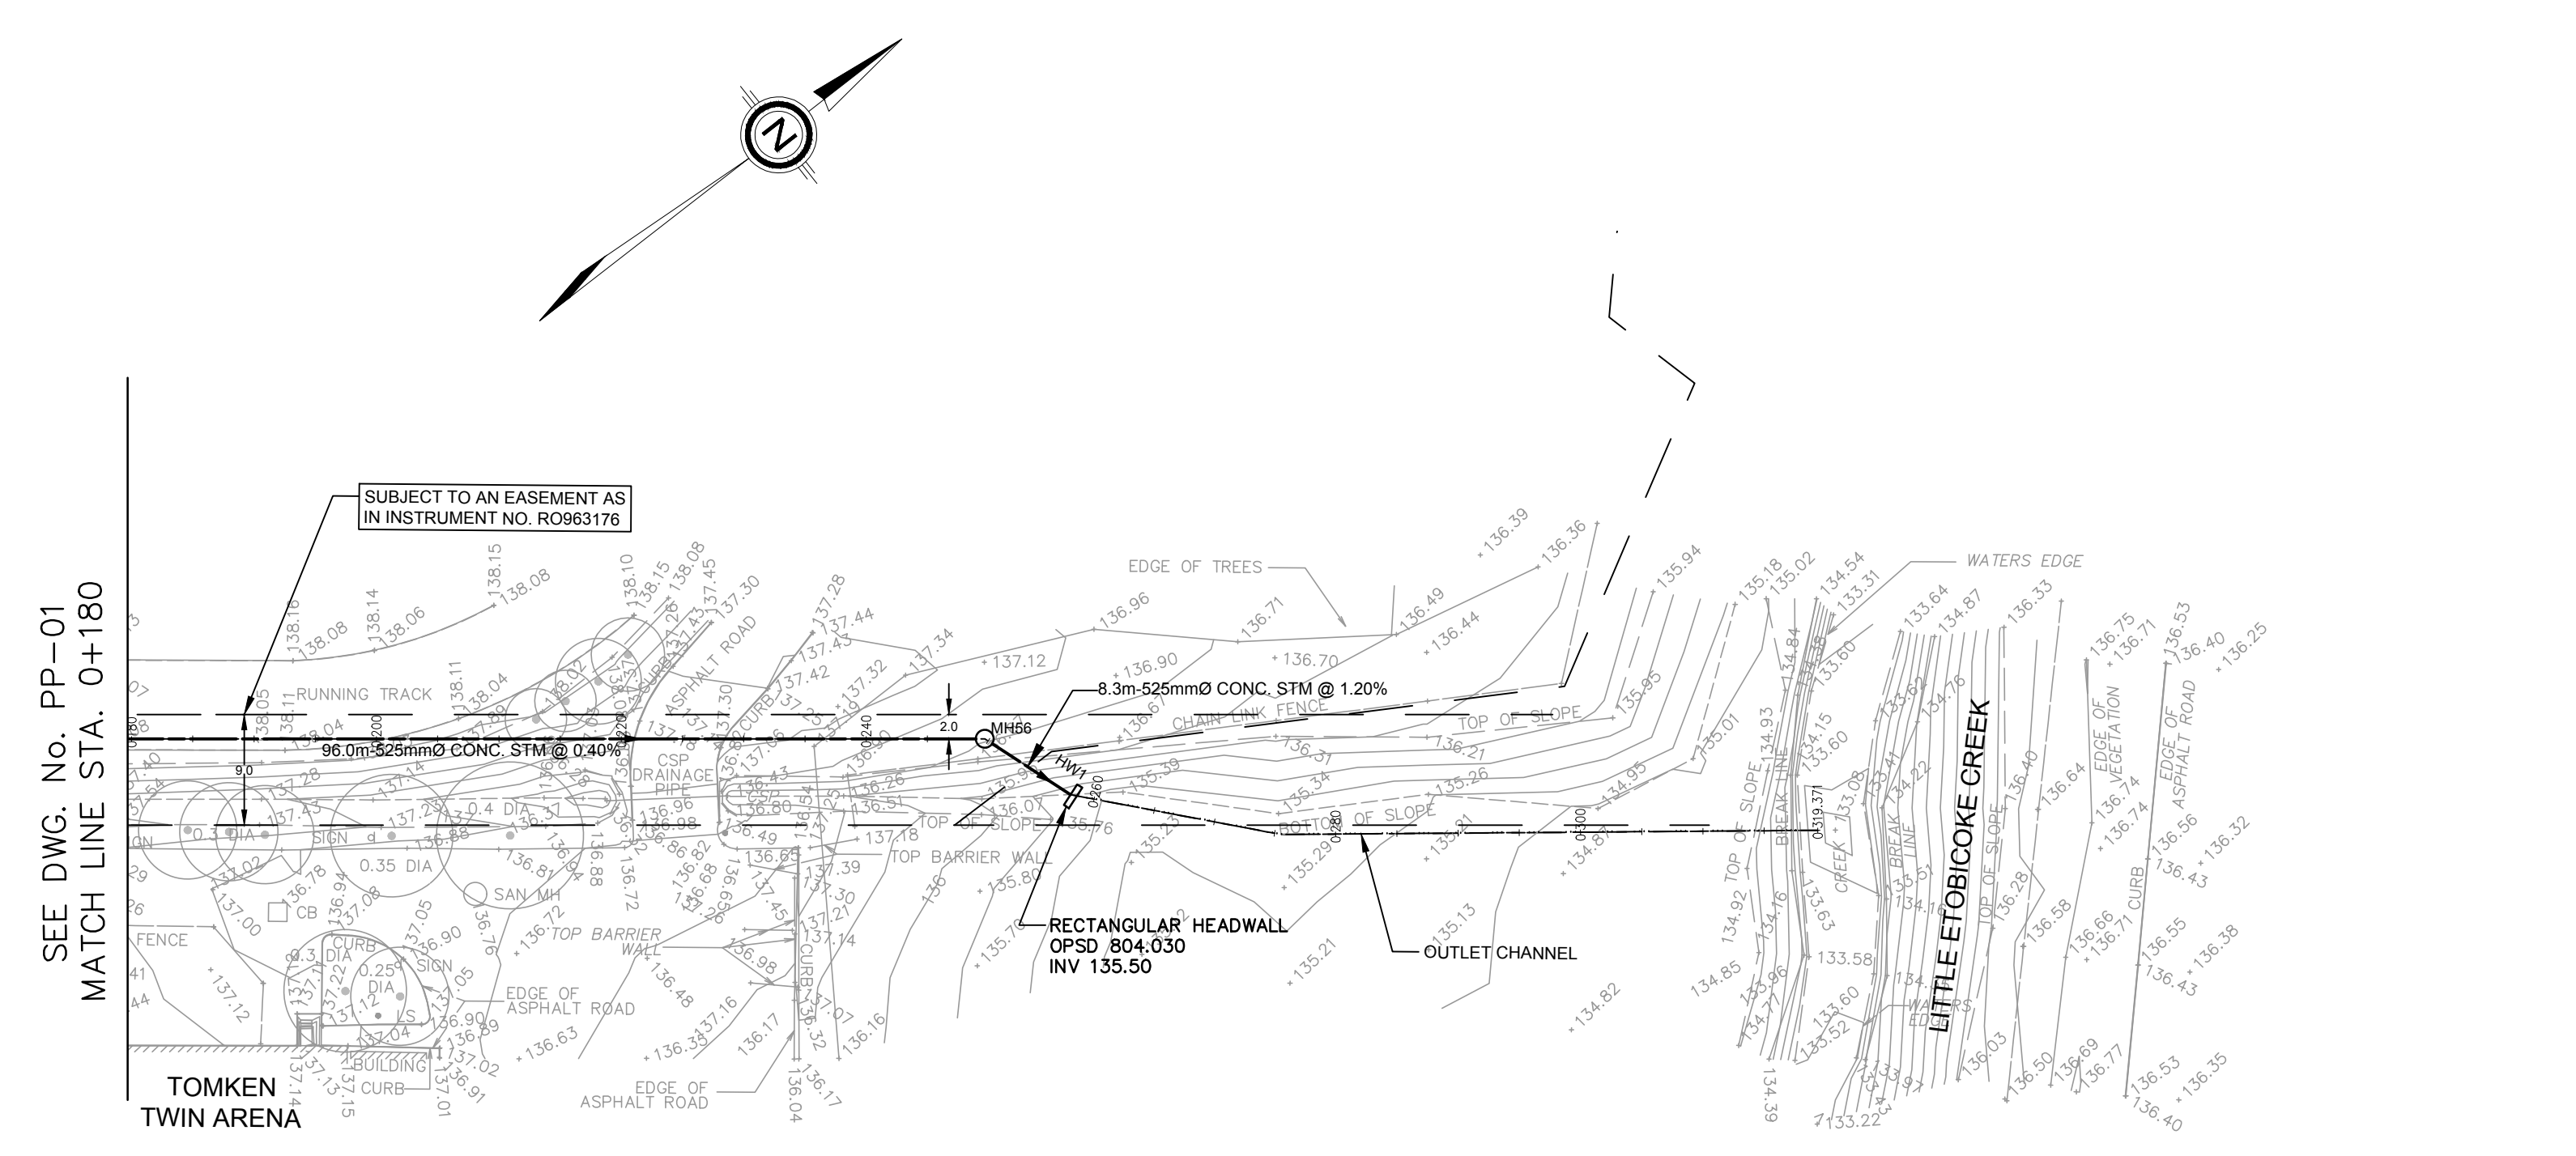

SEE DWG. No. PP-01
 MATCH LINE STA. 0+180

ISSUES

No.	DESCRIPTION	DATE
1	ISSUED FOR ZBA SUBMISSION	OCT 15, 2021
2		
3		
4		

LEGEND

PROPERTY LINE	---
PROPOSED STORM CATCHBASIN MANHOLE	⊙
PROPOSED STORM MANHOLE	○
PROPOSED SANITARY MANHOLE	●
PROPOSED ACCESS HATCH	⊕
PROPOSED AREA DRAIN	⊖
EXISTING MANHOLE	○
EXISTING CATCH BASIN	⊖
PROPOSED WATER VALVE CHAMBER	V&B M
PROPOSED FIRE HYDRANT AND VALVE	FH
PROPOSED SIAMSE CONNECTION	⊕
PROPOSED STORM	———
PROPOSED SANITARY	-----
PROPOSED WATER	_____
EXISTING STORM	---
EXISTING SANITARY	---
EXISTING WATER	---



CITY OF MISSISSAUGA
 REGIONAL MUNICIPALITY OF PEEL



PROJECT
TWO INDUSTRIAL BUILDINGS
 4496 TOMKEN ROAD
 MISSISSAUGA ONTARIO


PROJECT NO:
132399

DRAWN BY:
TL

PROJECT MGR:
SA

CHECKED BY:
NV

APPROVED BY:
NV

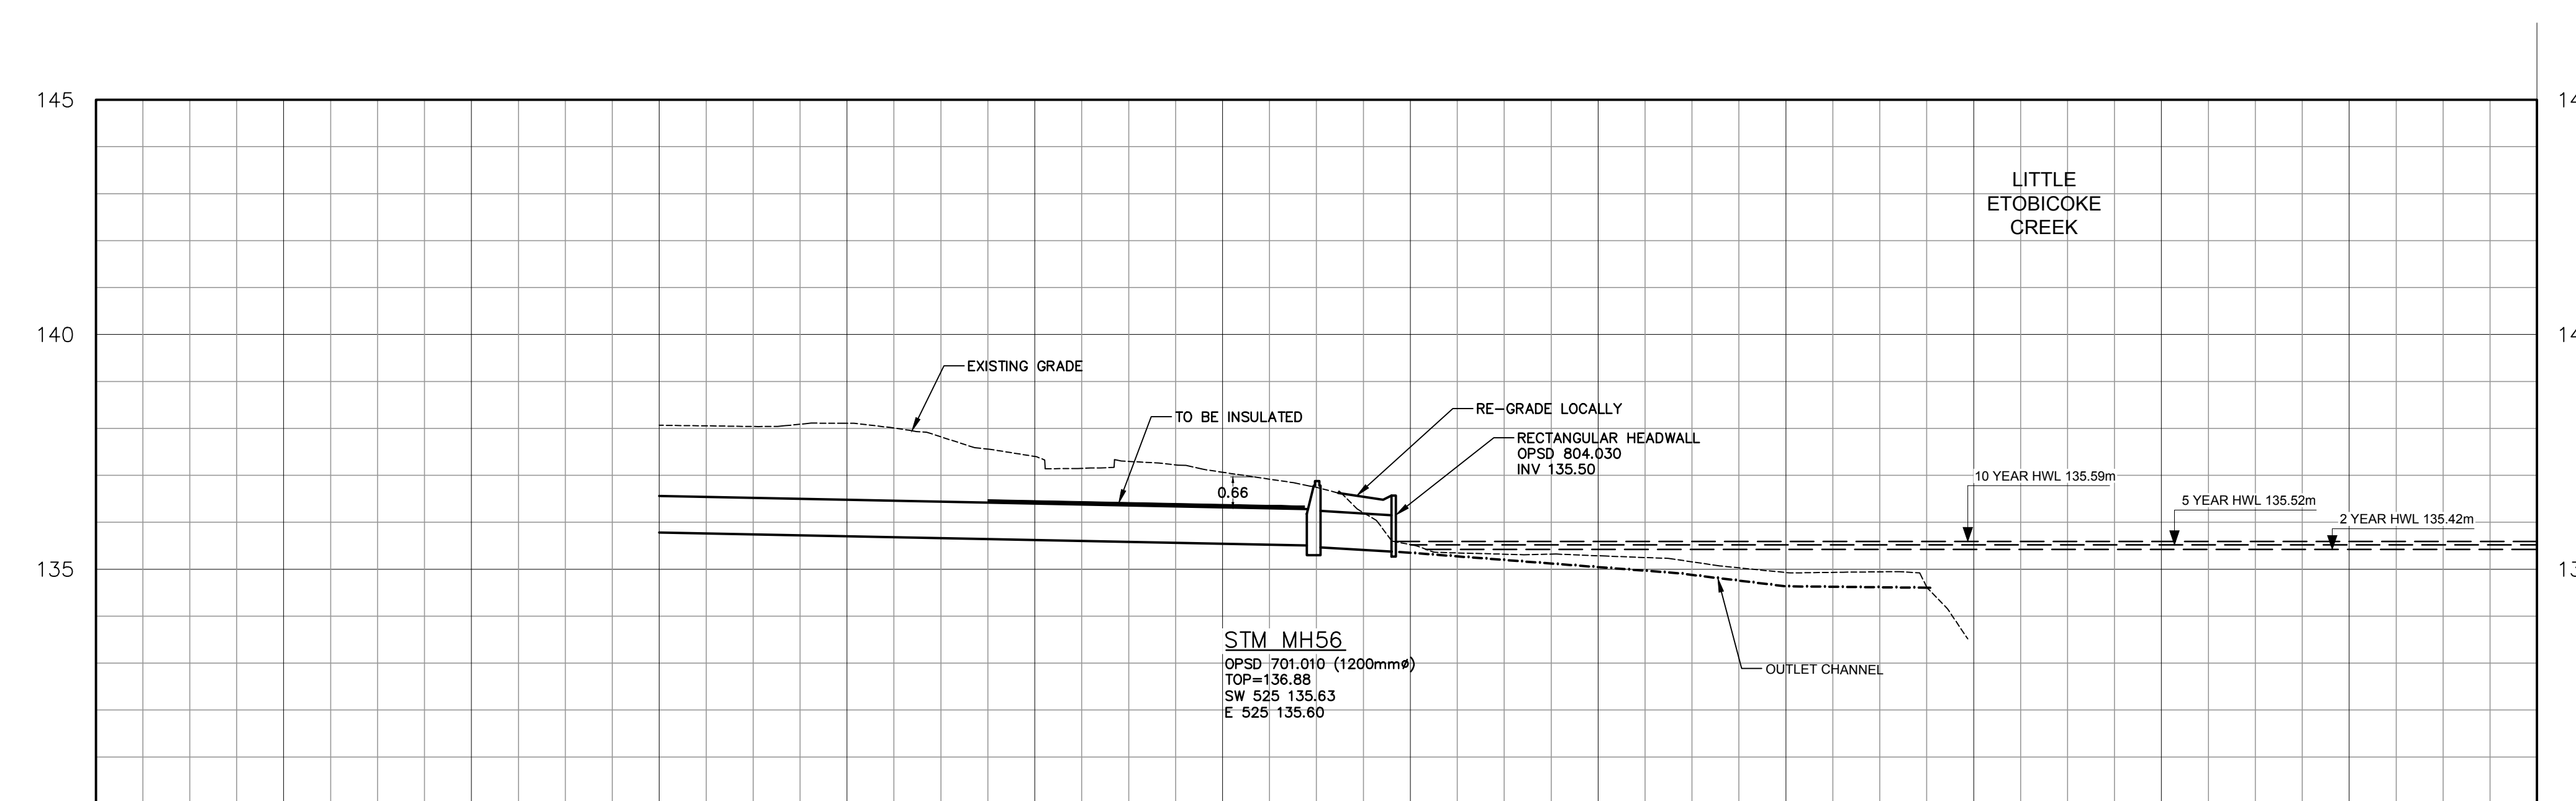

EXISTING / PROPOSED ELEV.	138.07	138.11	137.40	137.07	135.53	135.29	134.93	EXISTING / PROPOSED ELEV.
STORM SEWER	96.0m - 525mm# CONC. STM @ 0.40% CL (65-D) BEDDING AS PER OPSD 802.030 CLASS 'B'							STORM SEWER
SANITARY SEWER	8.3m - 525mm# CONC. STM @ 1.20% CL (65-D) BEDDING AS PER OPSD 802.030 CLASS 'B'							SANITARY SEWER
CHAINAGE	0+180	0+200	0+220	0+240	0+260	0+280	0+300	CHAINAGE

LIST OF DRAWINGS
 SG-01 - SITE GRADING PLAN
 SS-01 - SITE SERVICING PLAN
 PP-01 - STORM OUTLET PLAN & PROFILE STA 0+000 - STA 0+180
 PP-02 - STORM OUTLET PLAN & PROFILE STA 0+180 - STA 0+300
 XS-01 - CROSS SECTIONS
 DD-01 - NOTES AND DETAILS DRAWING

BENCHMARK INFORMATION:
 CUT CROSS SET ON CONCRETE WALK LOCATED ALONG THE SOUTHWESTERLY LIMIT OF TOMKEN ROAD, AS SHOWN ON FACE OF THE PLAN, HAVING AN ELEVATION = 139.84 METRES.

SCALE: HORIZ. 1:500 VERT. 1:100

SHEET TITLE
**PLAN & PROFILE
 STORM OUTLET
 (STA 0+180 TO STA 0+300)**

SHEET NUMBER
PP-02

ISSUE
01