

CLIENT

MANTELLA CORPORATION

1 Greensboro Dr, Etobicoke, ON M9W 1C8

COPYRIGHT


This drawing has been prepared solely for the intended use, thus any reproduction or distribution for any purpose other than authorized by IBI Group is forbidden. Written dimensions shall have precedence over scaled dimensions. Contractors shall verify and be responsible for all dimensions and conditions on the job, and IBI Group shall be informed of any variations from the dimensions and conditions shown on the drawing. Shop drawings shall be submitted to IBI Group for general conformance before proceeding with fabrication.

IBI Group Professional Services (Canada) Inc.
is a member of the IBI Group of companies

ISSUES

No.	DESCRIPTION	DATE
1	ISSUED FOR ZBA SUBMISSION	OCT 15, 2021
2		
3		
4		

LEGEND

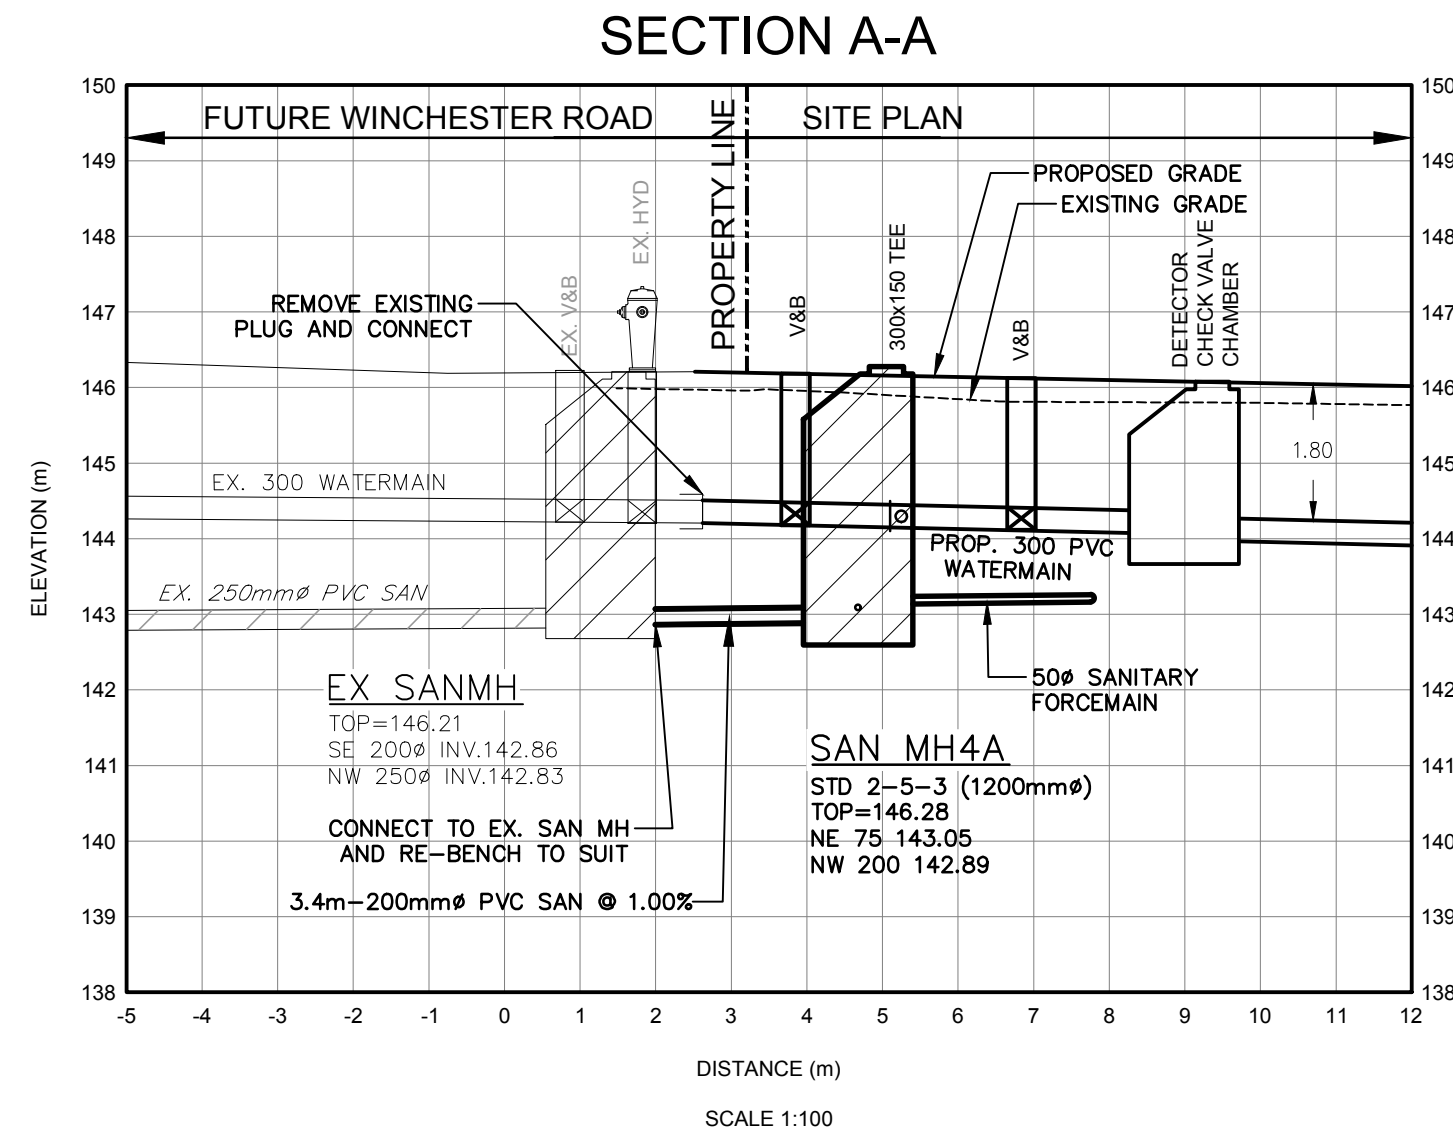

SEAL



**CITY OF MISSISSAUGA
REGIONAL MUNICIPALITY OF PEEL**

IBI GROUP
Unit 300 - 8133 Warden Avenue
Markham ON L6G 1B3 Canada
Tel: 905-783-2322 Fax: 905-783-9983
ibigroup.com

PROJECT
TWO INDUSTRIAL BUILDINGS

**4496 TOMKEN ROAD
MISSISSAUGA ONTARIO**

LIST OF DRAWINGS

SG-01 - SITE GRADING PLAN
SS-01 - SITE SERVICING PLAN
PP-01 - STORM OUTLET PLAN & PROFILE STA 0+000 - STA 0+180
PP-02 - STORM OUTLET PLAN & PROFILE STA 0+180 - STA 0+320
XS-01 - CROSS SECTIONS
DD-01 - NOTES AND DETAILS DRAWING

PROJECT NO: 132399	CHECKED BY: NV
DRAWN BY: TL	APPROVED BY: NV
PROJECT MGR: SA	

SITE PLAN INFORMATION Green Professional ARCHITECTS LTD. 167 NAVY STREET OMVILLE, ON L6J 2Z6 PHONE: (905) 338-8855	SURVEYOR INFORMATION J.D. SAUNDERS LIMITED 401 WHEELABRATOR WAY, SUITE A MILTON ON L9T 3C1 PHONE: (905) 875-9955 FAX: (905) 875-9956
---	--

SHEET TITLE
SECTIONS

BENCHMARK INFORMATION:
CUT CROSS SET ON CONCRETE WALK LOCATED ALONG THE SOUTHWESTERLY
LIMIT OF TOMKEN ROAD, AS SHOWN ON FACE OF THE PLAN.
HAVING AN ELEVATION = 139.84 METRES.

SCALE: 1:100

SHEET NUMBER
XS-01

ISSUE
01

File Location: \\1132399_4496Tomken\7_03_Design\04_Civil\Sheets\132399-SHT-XSET-01.dwg Last Saved: October 13, 2021, by Tracy.J. Plotted: Thursday, October 14, 2021 3:48:44 PM by Tracy.J.