


© Copyright KFA Architects and Planners Inc., all rights reserved. No part of this document whether printed form or supplied as digital data may be reproduced, stored in a retrieval system or transmitted in any form or by any means, mechanical photocopying, recording or otherwise without the prior written permission of KFA Architects and Planners Inc.  
All dimensions to be checked on site by the contractor. Drawings are not to be scaled, any discrepancies are to be reported to the Architect before proceeding with the work.

| No. | Description        | Date       |
|-----|--------------------|------------|
| 2   | Issued for OP/RZ   | 2018.09.28 |
| 3   | Issued for review  | 2019.08.13 |
| 4   | Reissued for OP/RZ | 2021.02.05 |
| 5   | Reissued for OP/RZ | 2021.12.06 |
| 6   | Reissued for OP/RZ | 2022.01.26 |

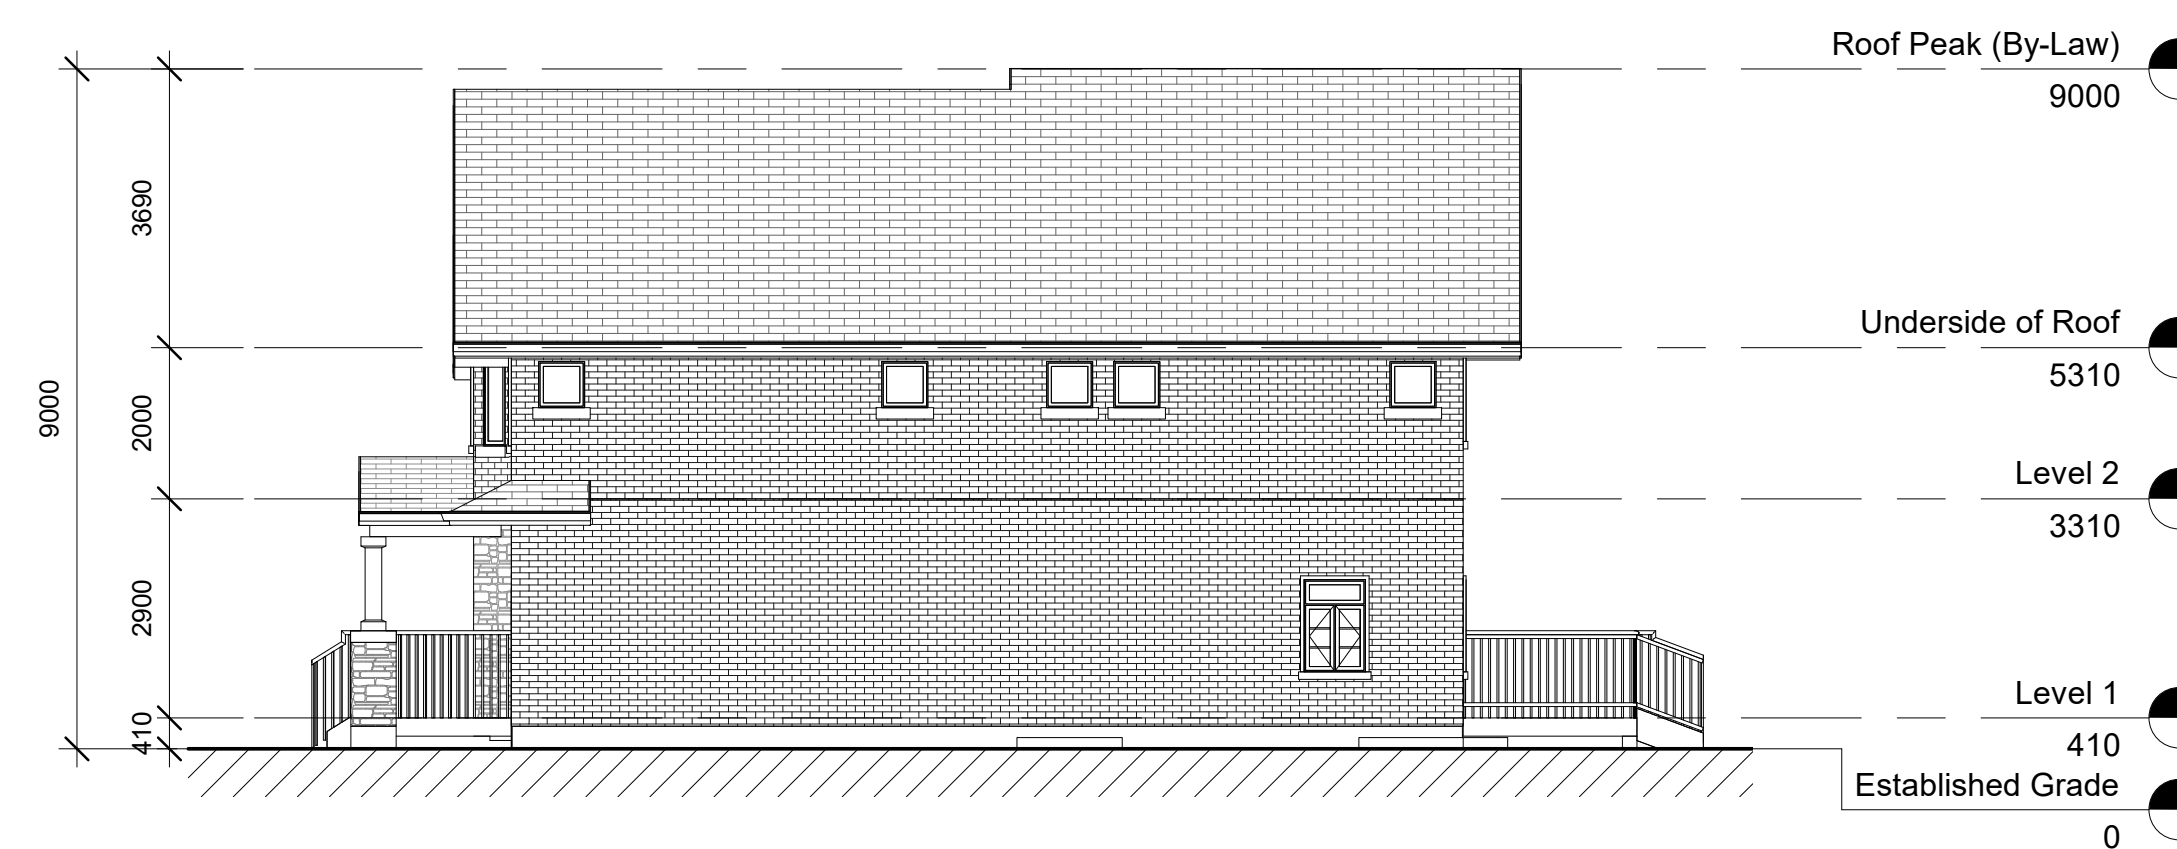


3 East Elevation  
1 : 100



1 North Elevation  
1 : 100



4 West Elevation  
1 : 100

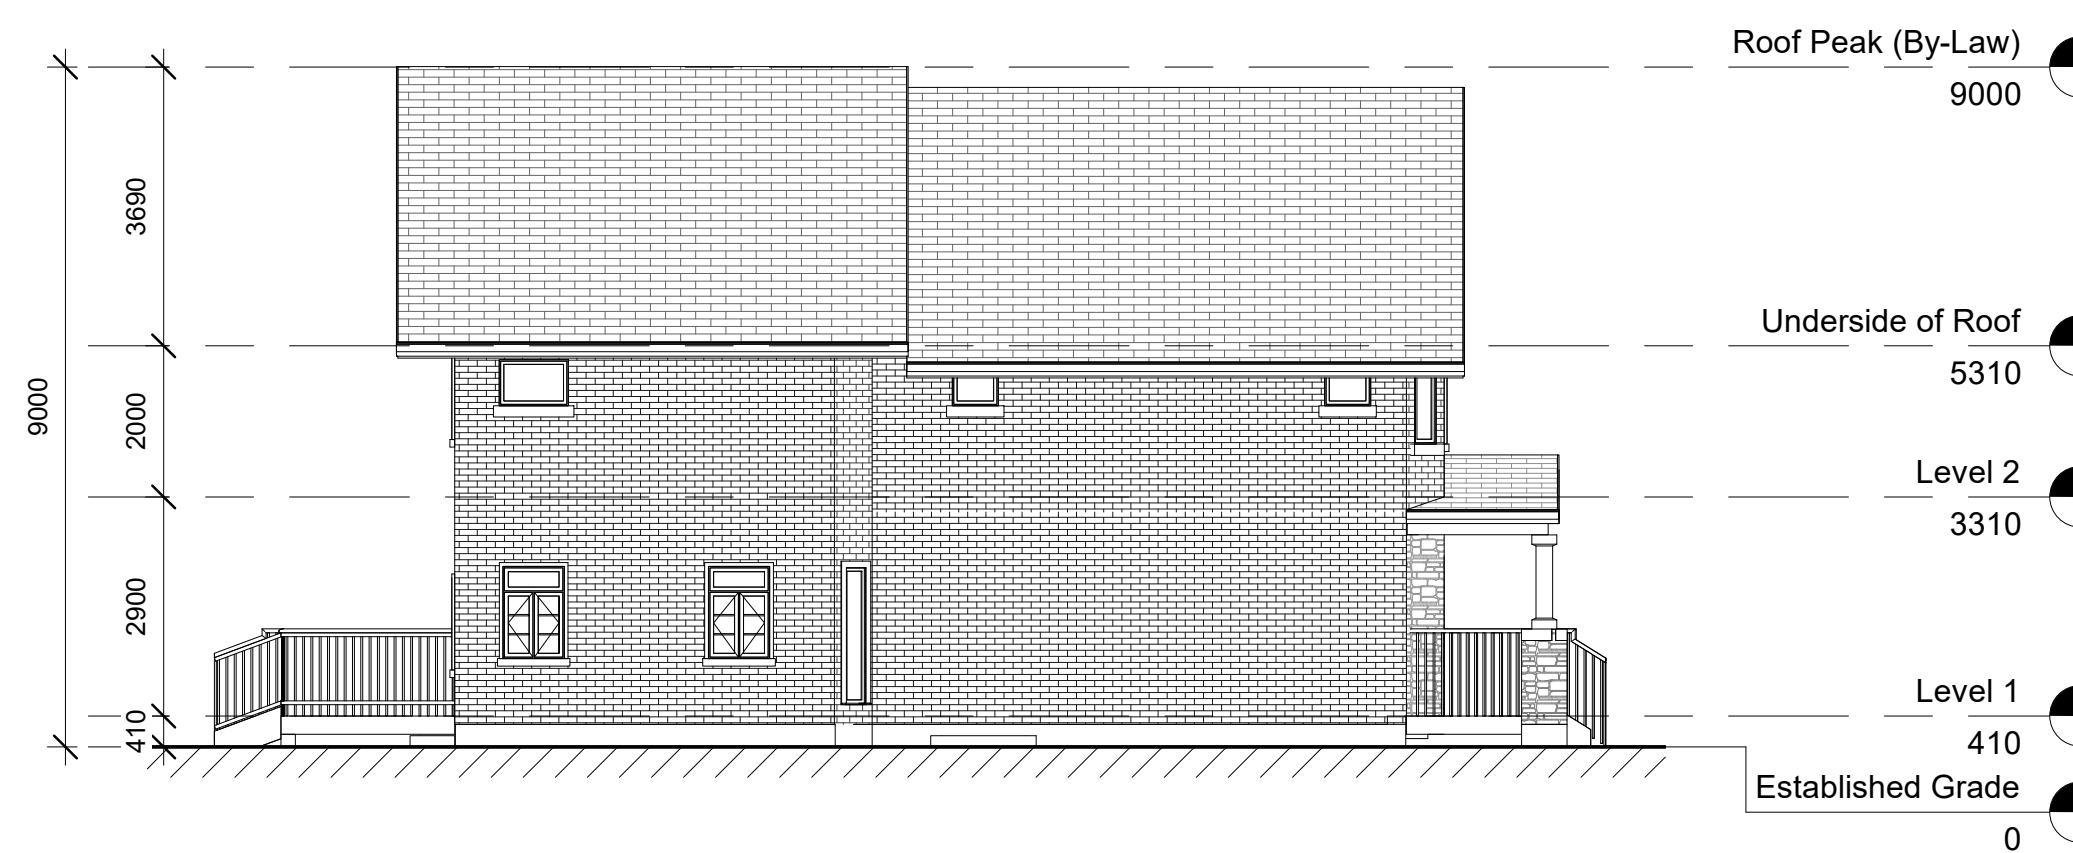

2 South Elevation  
1 : 100

PROJECT NORTH

STAMP

CLIENT



PROJECT NO: 16071

SCALE: 1 : 100

DATE: 2021.12.06

DRAWN BY: BS

DRAWING TITLE

NOTE: BUILDING HEIGHT MEASURED FROM ESTABLISHED GRADE

Detached Dwelling  
Elevations

DRAWING NO

A203