

© Copyright KFA Architects and Planners Inc., all rights reserved. No part of this document whether printed form or supplied as digital data may be reproduced, stored in a retrieval system or transmitted in any form or by any means, mechanical photocopying, recording or otherwise without the prior written permission of KFA Architects and Planners Inc.
All dimensions to be checked on site by the contractor. Drawings are not to be scaled, any discrepancies are to be reported to the Architect before proceeding with the work.

No.	Description	Date
2	Issued for OP/RZ	2018.09.28
3	Issued for review	2019.08.13
4	Reissued for OP/RZ	2021.02.05
5	Reissued for OP/RZ	2021.12.06
6	Reissued for OP/RZ	2022.01.26




1 BUILDING B NORTH ELEVATION
1 : 100



3 BUILDING B EAST ELEVATION
1 : 100



2 BUILDING B SOUTH ELEVATION
1 : 100

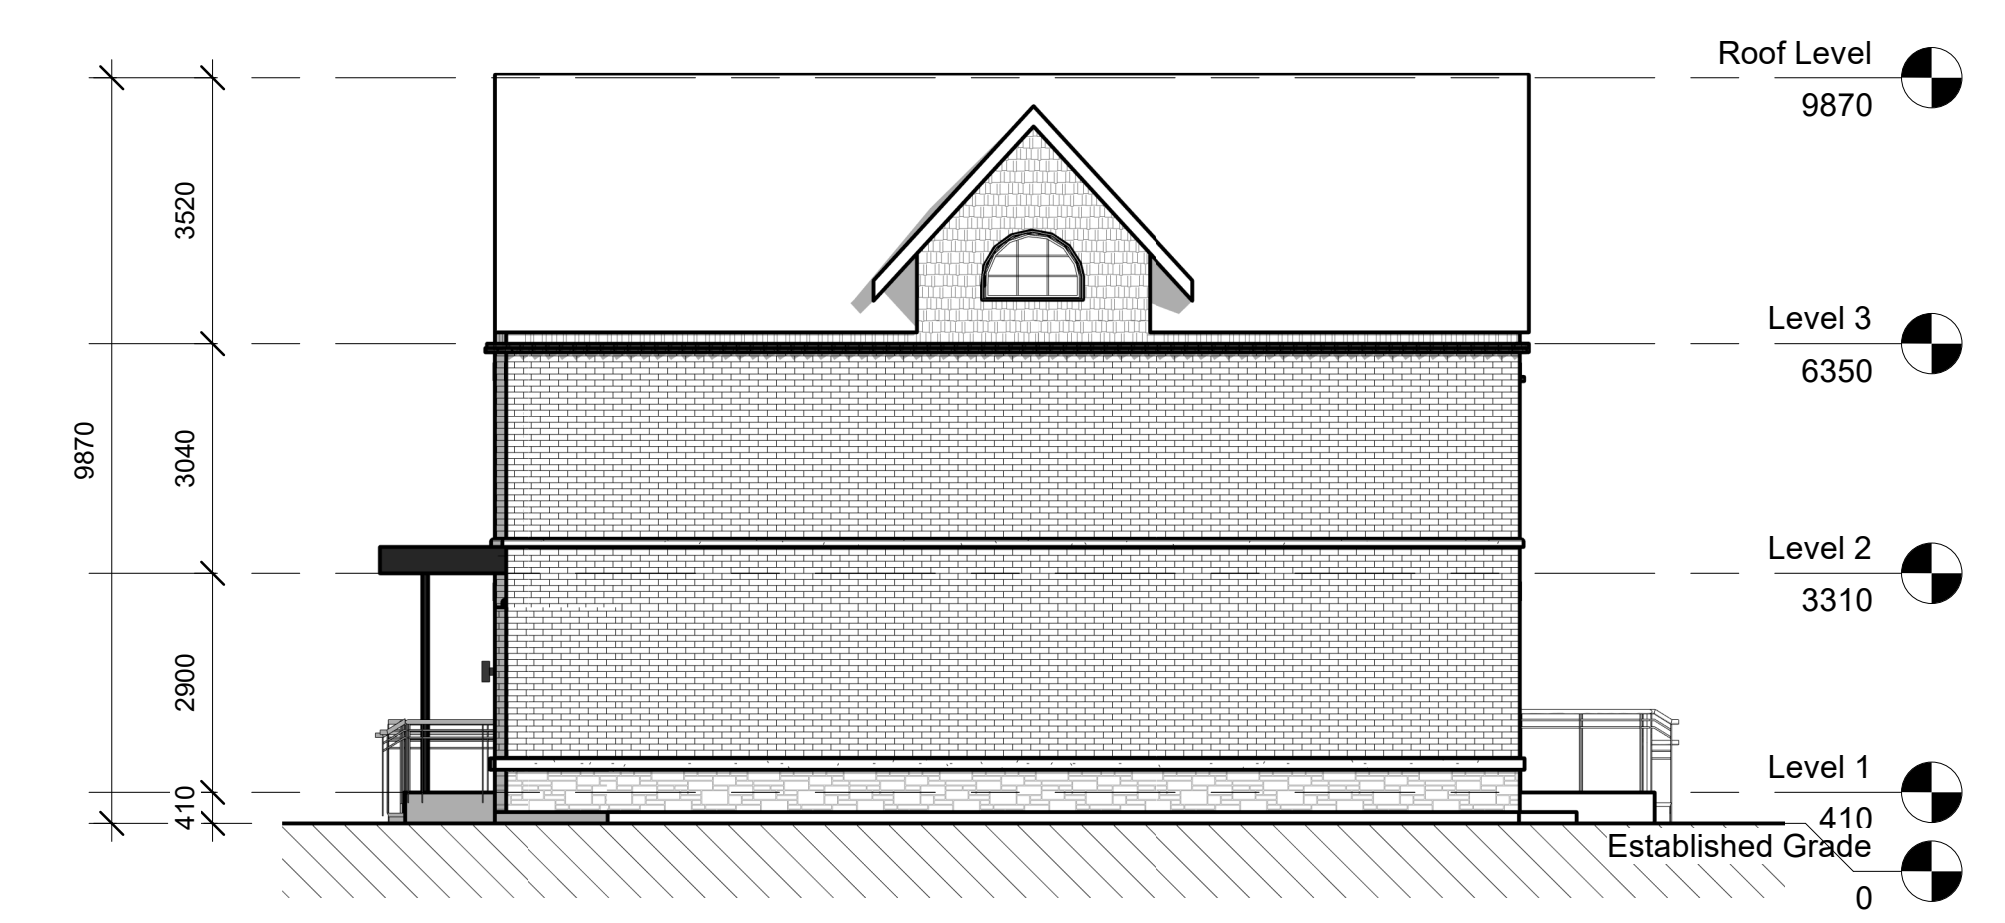

4 BUILDING B WEST ELEVATION
1 : 100

NOTE: BUILDING HEIGHT MEASURED FROM ESTABLISHED GRADE

PROJECT NORTH STAMP

CLIENT



PROJECT NO: 16071
SCALE: 1 : 100
DATE: 2018.01.01
DRAWN BY: RVW
DRAWING TITLE

Building B Elevations

DRAWING NO

A202