


SECTION A-A
SCALE: HORIZ. = 1:150
VERT. = 1:50

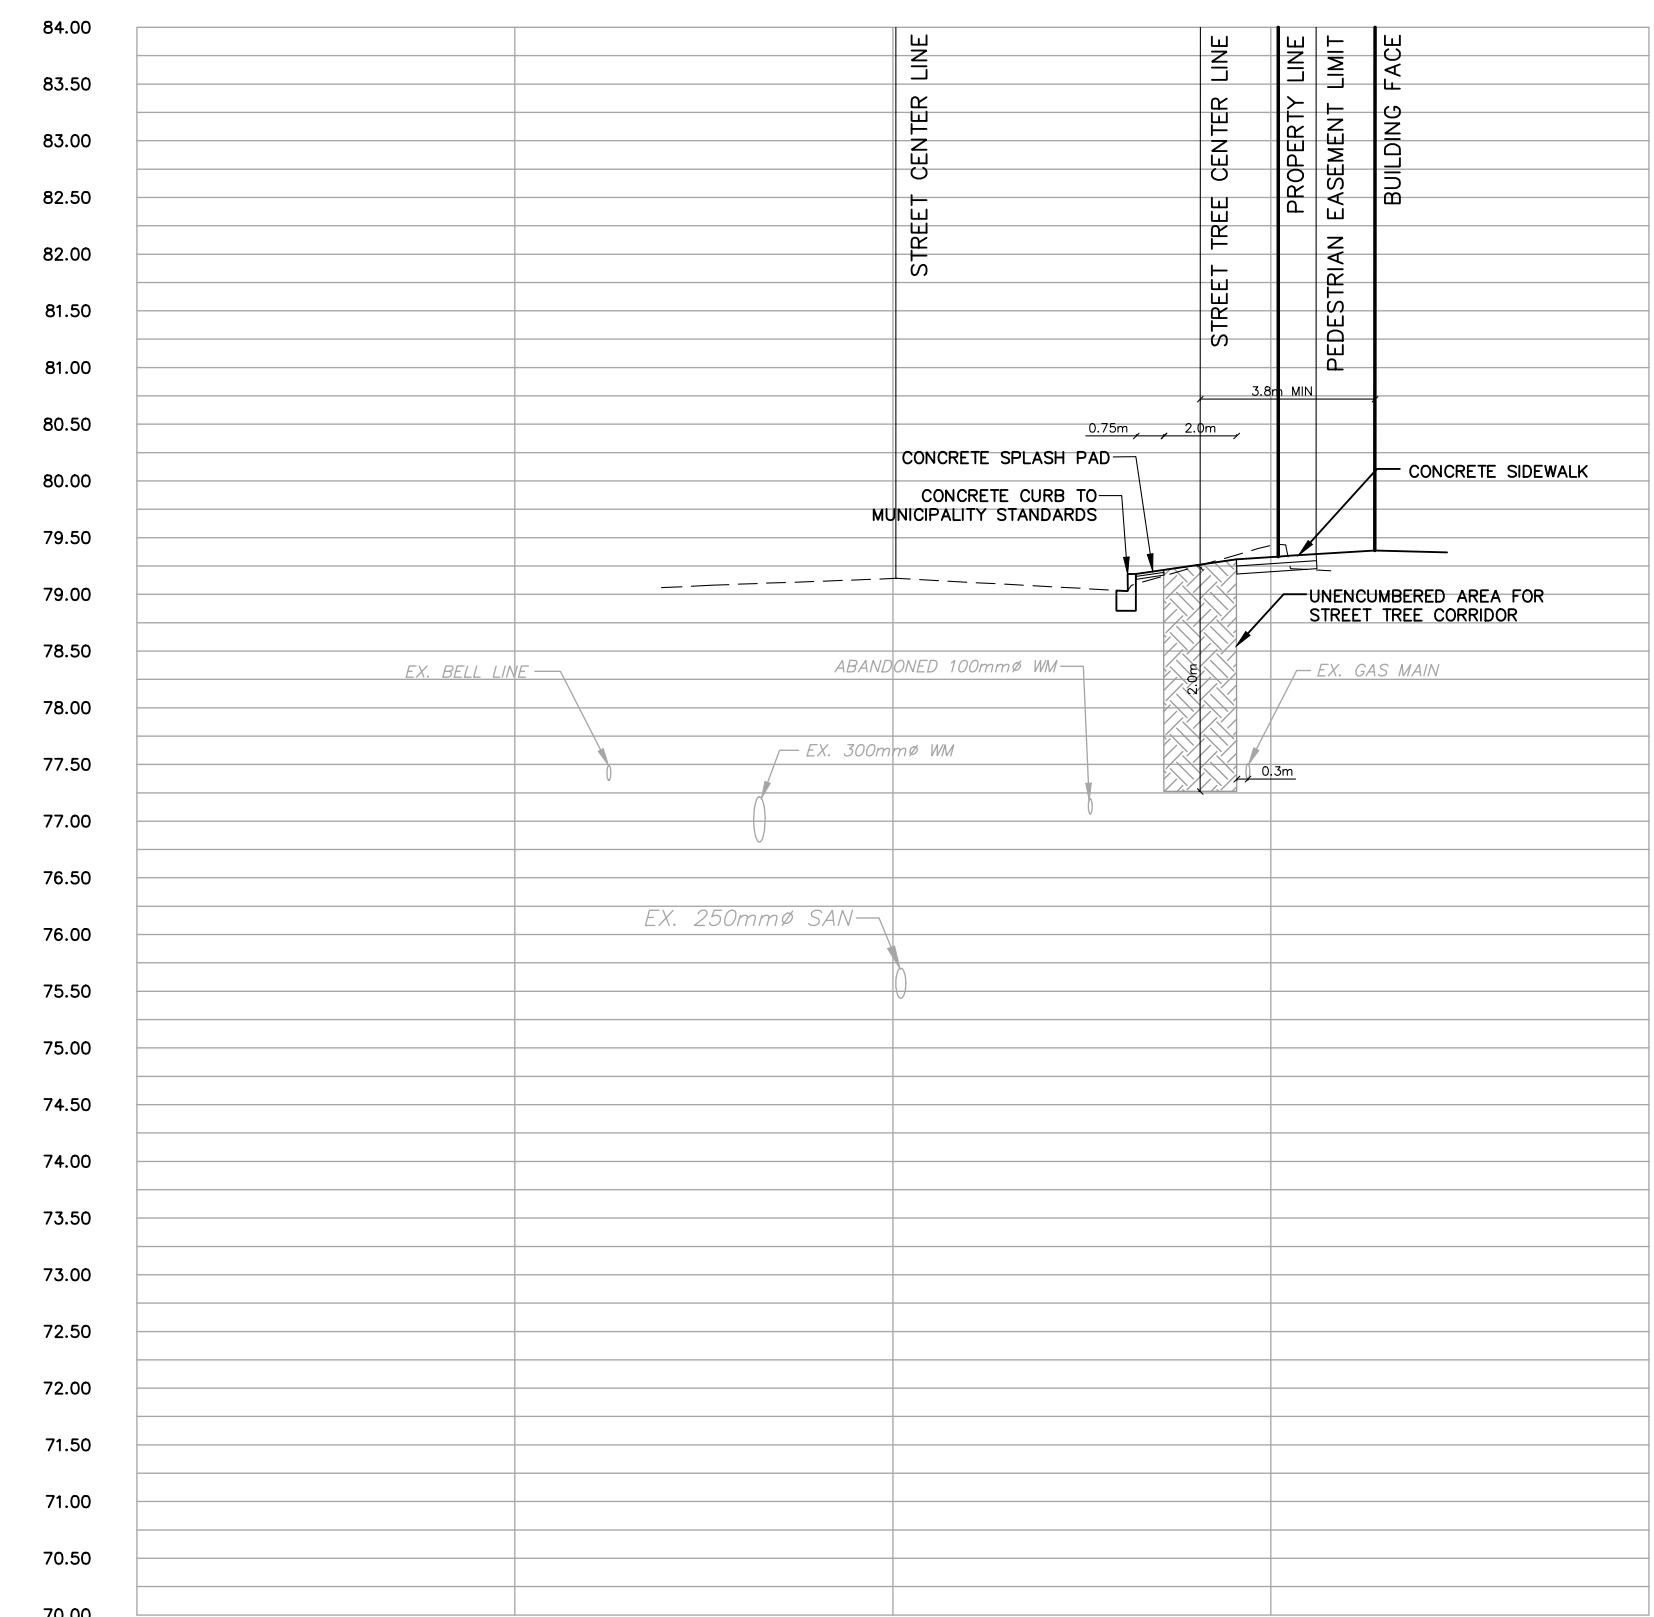

SECTION B-B
SCALE: HORIZ. = 1:150
VERT. = 1:50


LEGEND

- PROPOSED STORM MANHOLE
- PROPOSED STORM CATCHBASIN
- ◆ PROPOSED AREA DRAIN/ROOF DRAIN
- ⊙ PROPOSED STORM OGS
- PROPOSED SANITARY
- ✕ VALVE
- ◇ HYDRANT AND VALVE
- EXISTING STORM CATCHBASIN
- EXISTING STORM MANHOLE
- EXISTING SANITARY MANHOLE
- ✕ EXISTING VALVE
- ◇ EXISTING HYDRANT
- ⊙ PROPOSED BACKFLOW PREVENTOR
- Ⓜ PROPOSED WATER METER
- PROPOSED STORM SEWER
- PROPOSED SANITARY SEWER
- PROPOSED WATERMAIN
- EXISTING STORM SEWER
- EXISTING SANITARY SEWER

CLIENT

BLACKTUSK GROUP

800-365 Bay Street, Toronto, ON M5H 2V1

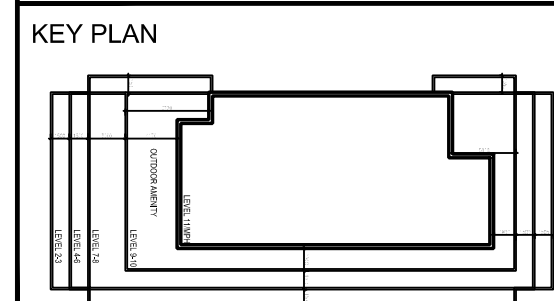

ISSUES		
No.	DESCRIPTION	DATE
01	ZBA SUBMISSION 1	2021/12/17

SEAL



PROJECT

128 Lakeshore

PROJECT NO: 211246

DRAWN BY: WZ
SCALE: 1:150

CHECKED BY: CHG
APPROVED BY: CHG

P. 402, 705-3655
800 GARDEN WOODS COURT, SUITE 804
MARKHAM, ON L3R 9Z8
HUSSON.CA

SHEET TITLE

UTILITY PLAN

SHEET NUMBER	ISSUE
C-102	