


2 SECOND FLOOR PLAN
 1:150

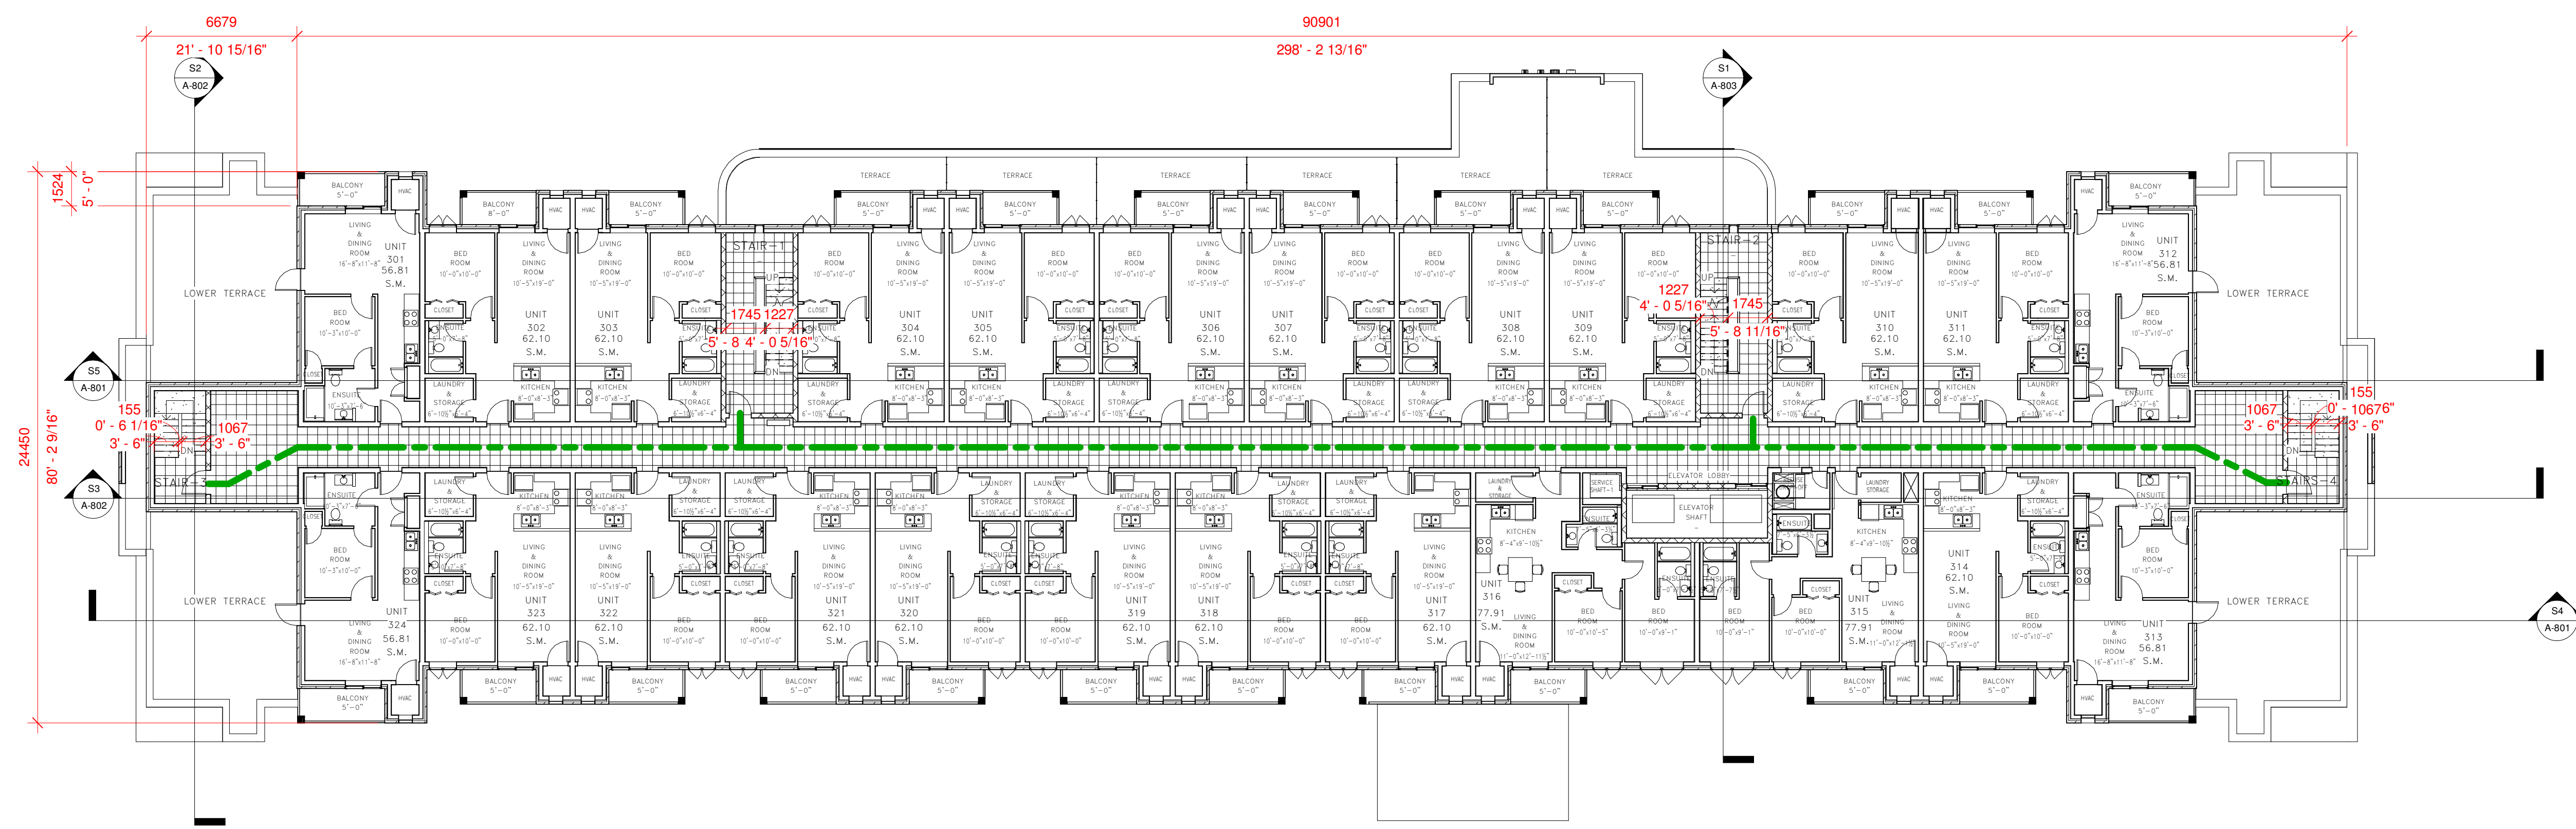

3 THIRD FLOOR PLAN
 1:150

9	REVISED - AS PER WESTON COMMENTS	JAN. 21/2021
8	REVISED - AS PER COMMENTS	DEC. 07/2020
7	REVISED - AS PER WESTON COMMENTS	SEP. 23/2019
6	REVISED	AUG. 14/2019
5	REVISED AS PER WESTON - FENCE REMOVED	JAN. 08/2019
4	REVISED - AS PER WESTON COMMENTS	DEC. 19/2018
3	REVISED - AS PER WESTON COMMENTS	DEC. 16/2018
2	REVISED - AS PER CITY & WESTON COMMENTS	NOV. 13/2018
1	REVISED	OCT. 17/2018
NO.	ISSUED FOR	DATE

PROJECT

PROPOSED SENIOR RENTAL BUILDING

7211 & 7233 AIRPORT ROAD
 PARTS # 1, 2 & 3
 MISSISSAUGA, ONTARIO

DRAWING TITLE

SECOND & THIRD FLOOR PLANS

NOTE:

DO NOT SCALE DRAWINGS.
 ALL DIMENSIONS TO BE CHECKED AND VERIFIED ON THE JOB SITE.
 ANY AND ALL DISCREPANCIES TO BE REPORTED TO THE ARCHITECT.
 ALL DRAWINGS REMAIN THE PROPERTY OF THE ARCHITECT.

A
 B C

A. DETAIL NO.
 B. LOCATION SHEET
 C. DETAILED ON

PROJECT NUMBER: 1025
 DATE: June 2016
 DRAWN BY: AV.
 CHECKED BY: CIV

A-400