


4 FOURTH FLOOR PLAN
 1:150

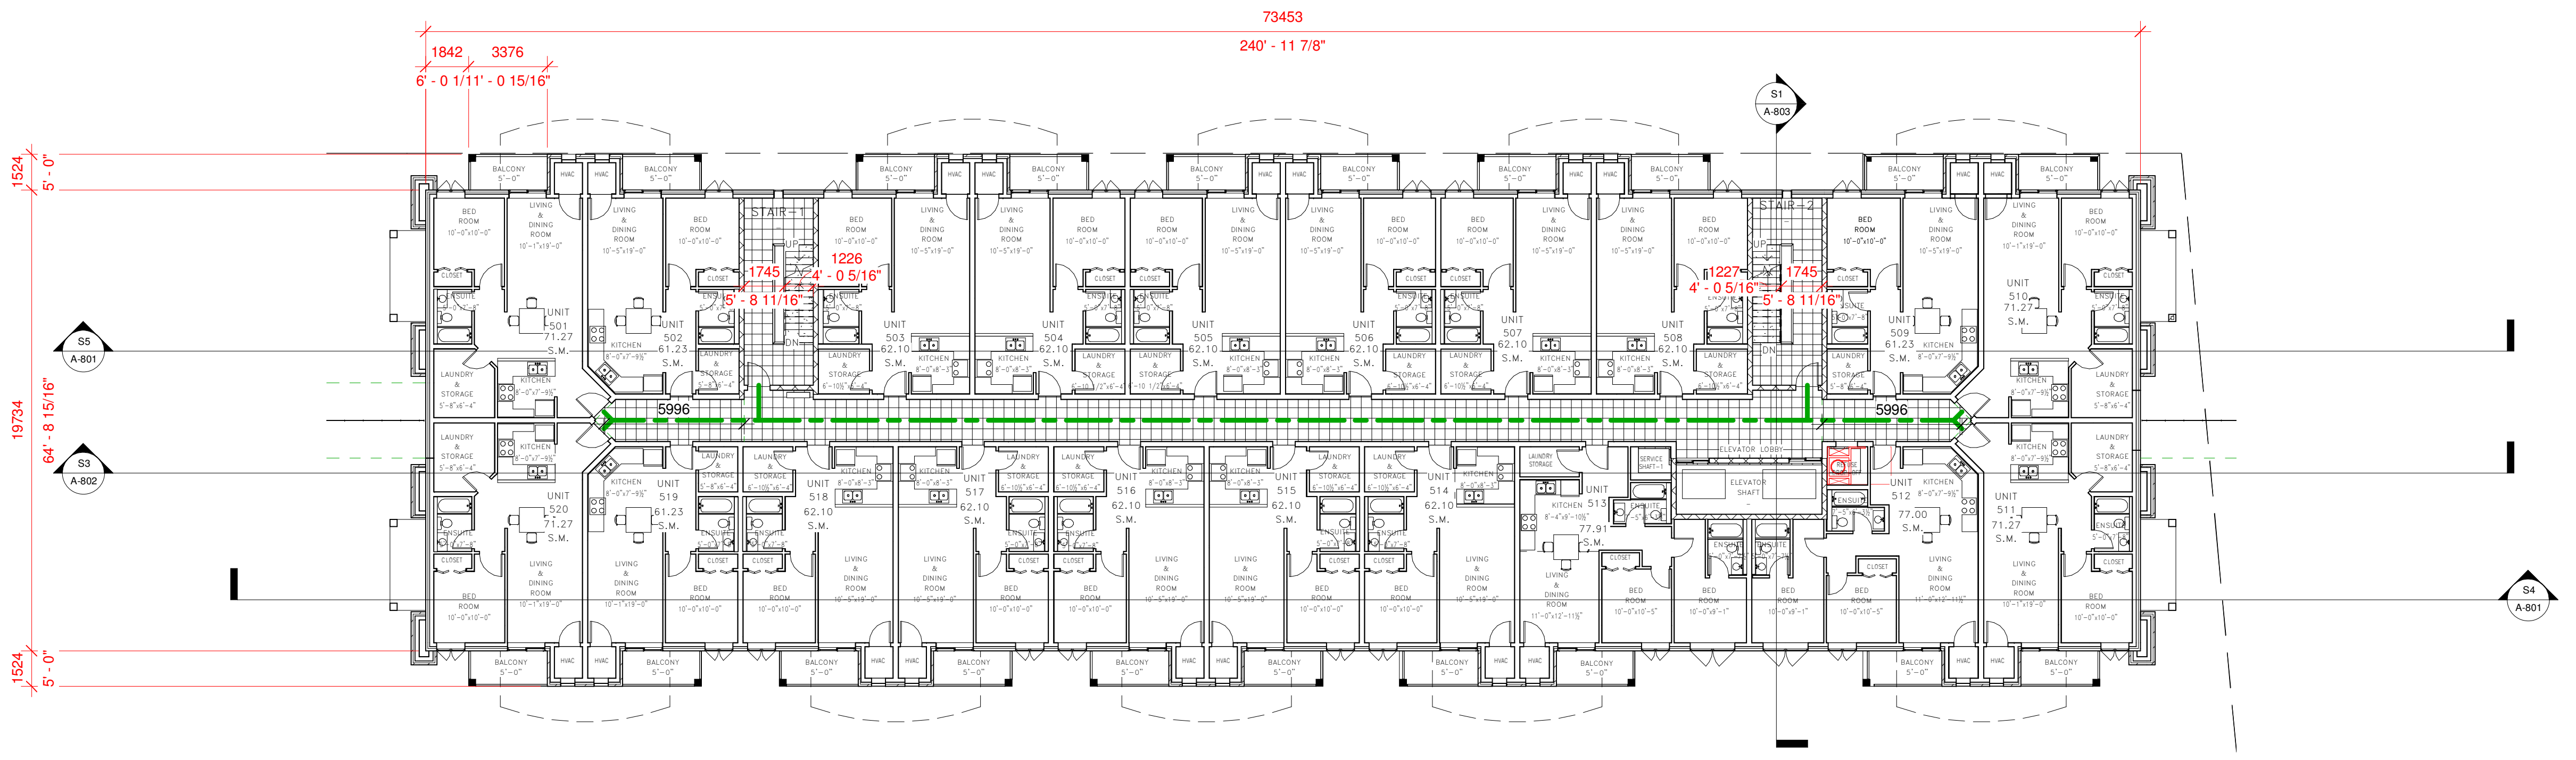


5 FIFTH FLOOR PLAN
 1:150

NO.	ISSUED FOR	DATE
9	REVISED - AS PER WESTON COMMENTS	JAN. 21/2021
8	REVISED - AS PER WESTON COMMENTS	DEC. 07/2020
7	REVISED - AS PER WESTON COMMENTS	SEP. 23/2019
6	REVISED	AUG. 14/2019
5	REVISED AS PER WESTON - FENCE REMOVED	JAN. 08/2019
4	REVISED - AS PER WESTON COMMENTS	DEC. 19/2018
3	REVISED - AS PER WESTON COMMENTS	DEC. 16/2018
2	REVISED - AS PER CITY & WESTON COMMENTS	NOV. 13/2018
1	REVISED	OCT. 17/2018

PROJECT
 PROPOSED SENIOR RENTAL BUILDING
 7211 & 7233 AIRPORT ROAD
 PARTS # 1, 2 & 3
 MISSISSAUGA, ONTARIO

DRAWING TITLE
 FOURTH & FIFTH FLOORPLANS

NOTE:
 DO NOT SCALE DRAWINGS.
 ALL DIMENSIONS TO BE CHECKED AND VERIFIED ON THE JOB SITE.
 ANY AND ALL DISCREPANCIES TO BE REPORTED TO THE ARCHITECT.
 ALL DRAWINGS REMAIN THE PROPERTY OF THE ARCHITECT.

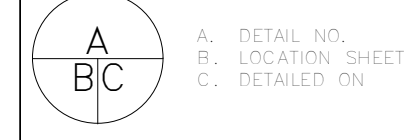

PROJECT NUMBER	1025	DRAWN BY	AV.
DATE	June 2016	CHECKED BY	CVV
DRAWING NO.	A-500		

