
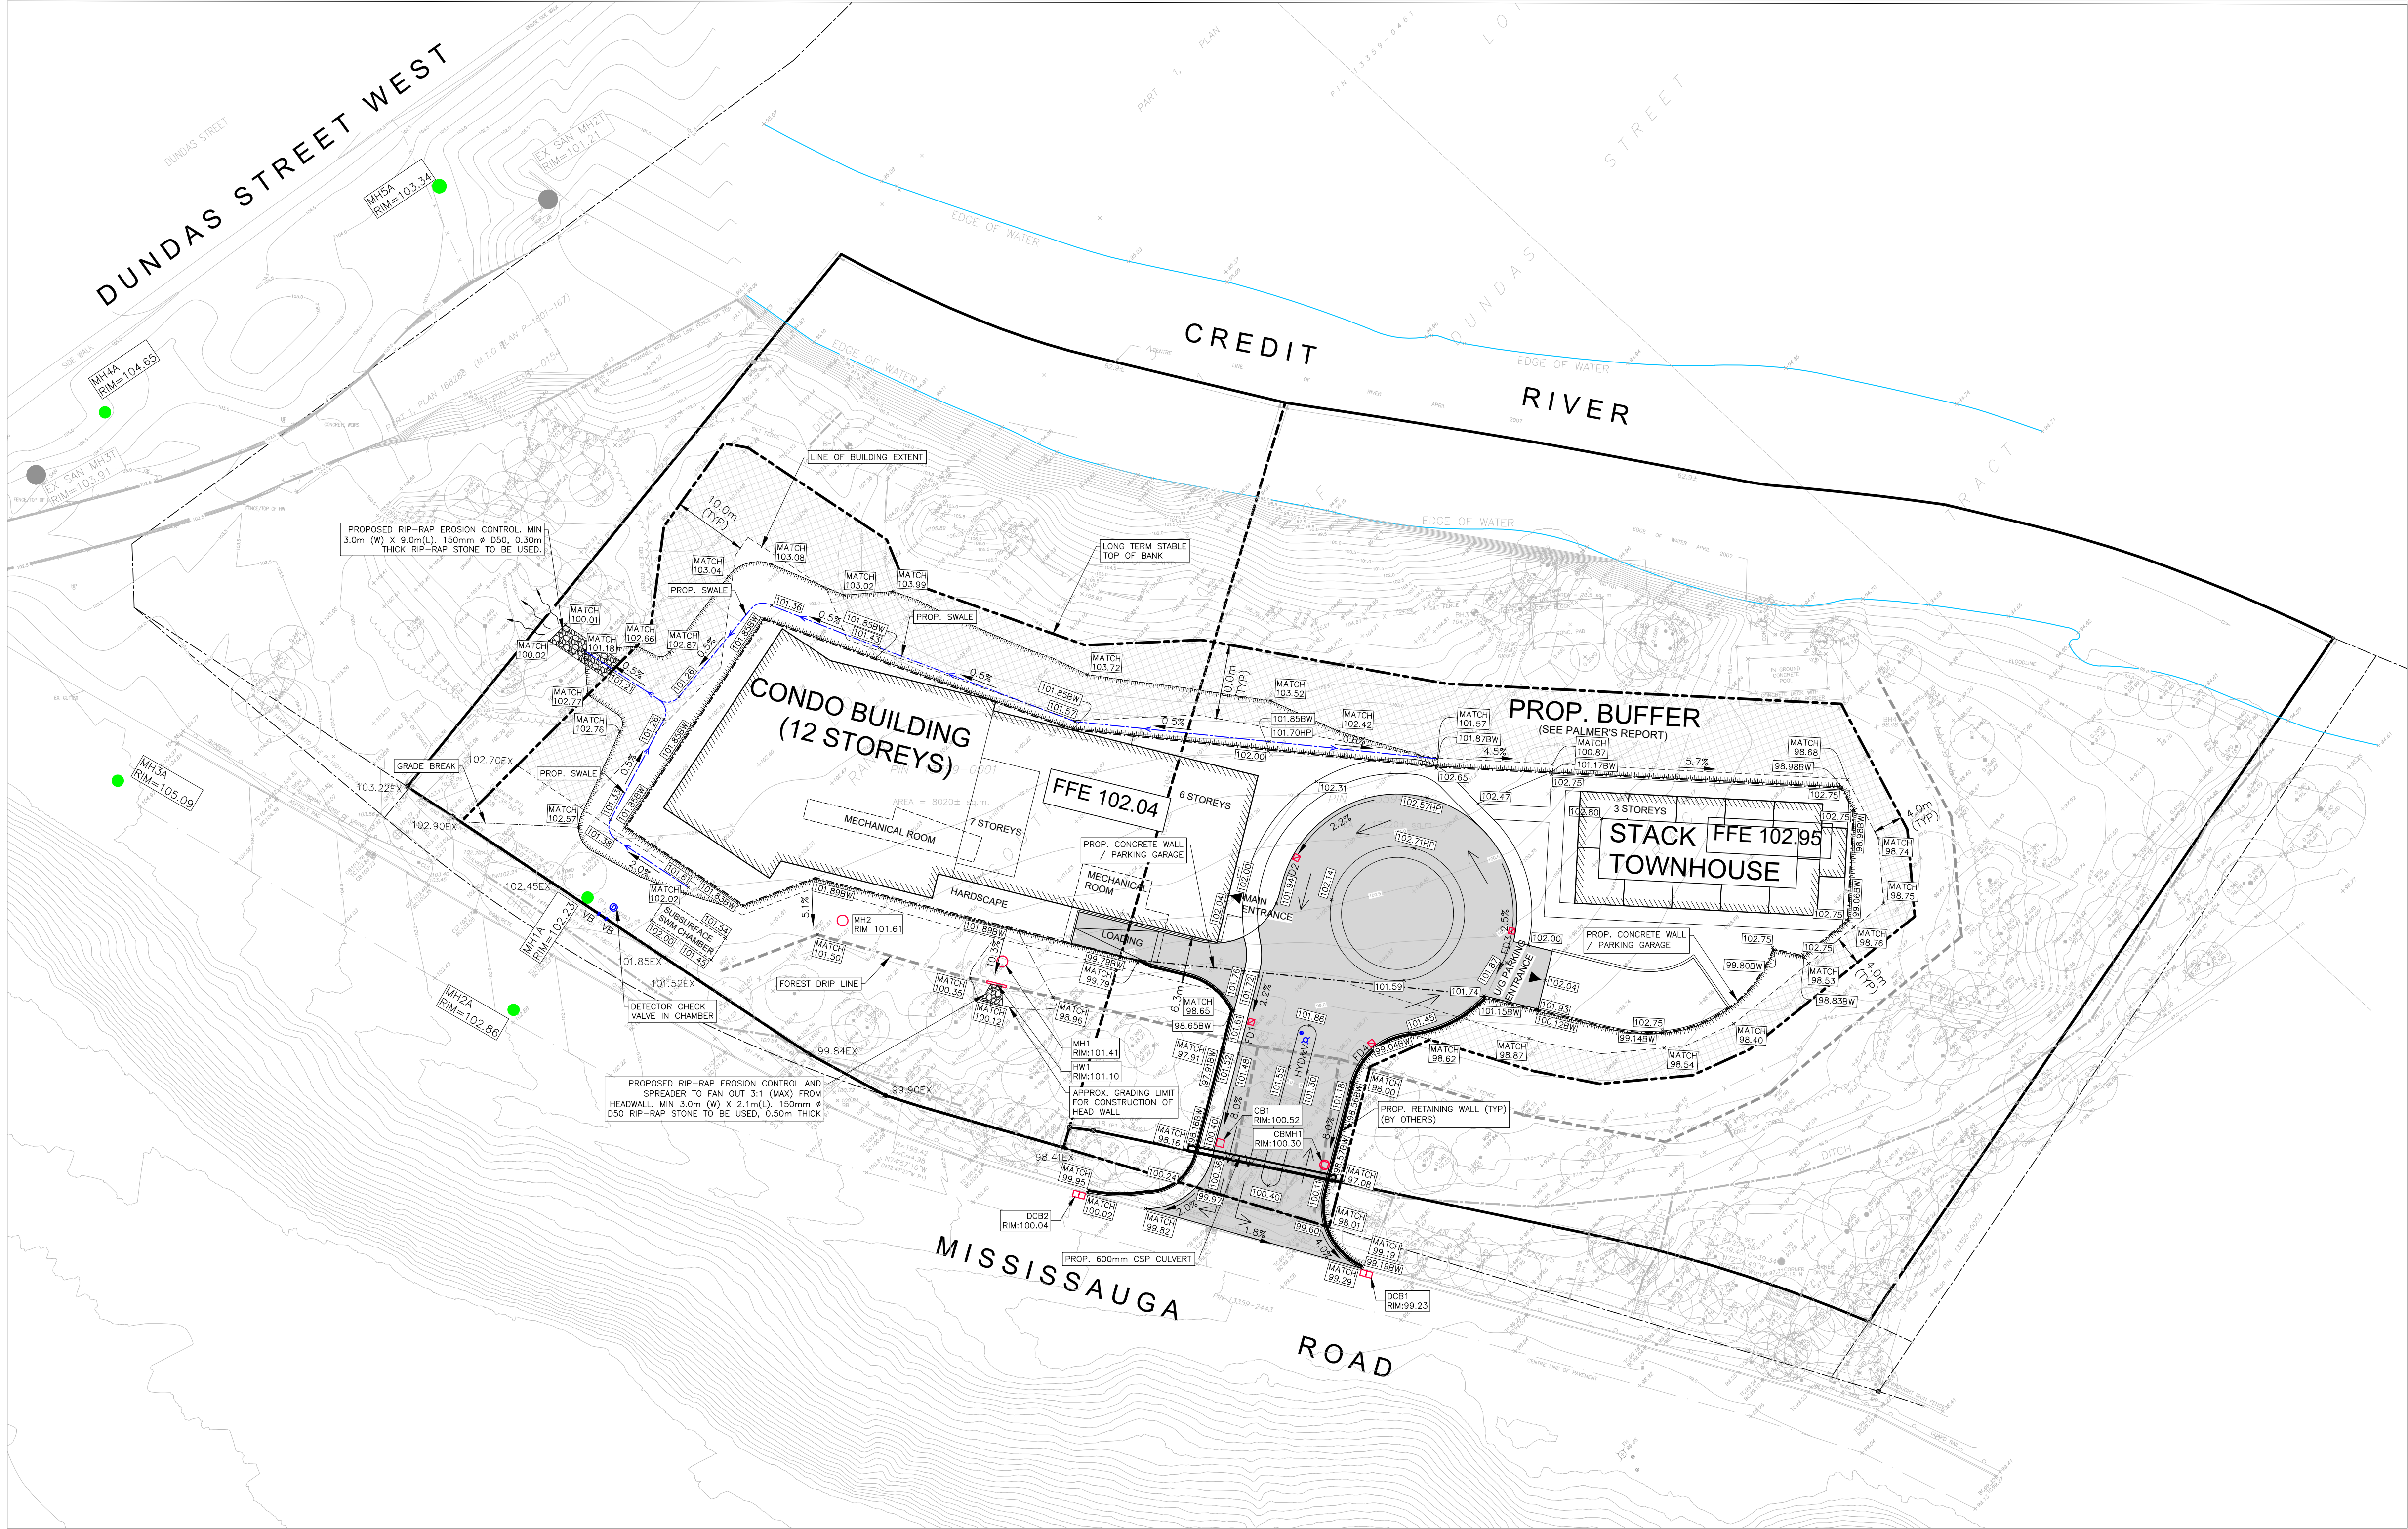


PLAN OF TOPOGRAPHY OF
PART OF LOTS 3 AND 4,
RANGE 1,
SOUTH OF DUNDAS STREET
RACEY TRACT
(ORIGINALLY IN TOWNSHIP OF TORONTO)
CITY OF MISSISSAUGA
REGIONAL MUNICIPALITY OF PEE

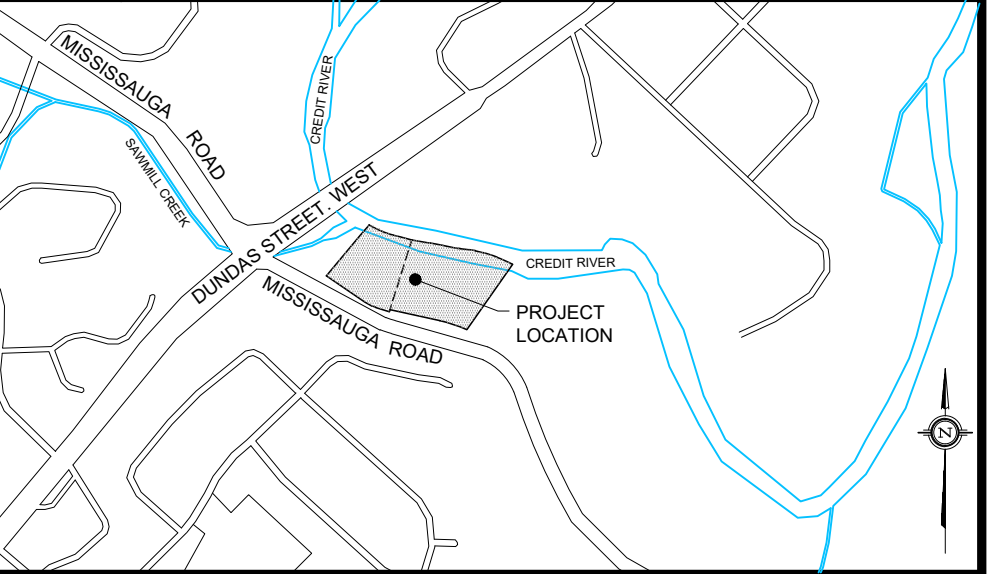

KEY PLAN	
N.T.S.	
LEGEND	
EXISTING	PROPOSED
MH1	MH1
MH1A	MH1A
CB	CB
DCB	DCB
HYD&V	HYD&V
VB	VB
STORM MANHOLE	SANITARY MANHOLE
FLOOR DRAIN TO INTERNAL OGS	SINGLE CATCHBASIN
DOUBLE CATCHBASIN	FIRE HYDRANT
VALVE & BOX	SLOPE LINE (3:1 MAX)
CURRENT PROPERTY LIMIT	FUTURE PROPERTY LIMIT
SWALE	LIMIT OF BUILDING EXTENT
RIGHT OF WAY	LOT LINE
FENCE LINE	CURB/SIDEWALK
CONCRETE RETAINING WALL	PARKING GARAGE / CONCRETE WALL
FOREST DRIPLINE	ASPHALT SURFACE

- NOTES**
- ALL DIMENSIONS ARE IN METRES UNLESS OTHERWISE NOTED.
 - ALL DIMENSIONS SHALL BE CHECKED AND VERIFIED IN THE FIELD BY THE CONTRACTOR PRIOR TO ANY CONSTRUCTION, AND ANY DISCREPANCIES SHALL BE REPORTED IMMEDIATELY TO THE ENGINEER.
 - ALL WORK SHALL BE IN ACCORDANCE WITH CURRENT CITY OF MISSISSAUGA STANDARD SPECIFICATIONS AND DRAWINGS UNLESS OTHERWISE NOTED HEREIN.
 - ORDER OF PRECEDENCE OF STANDARDS DRAWINGS IS FIRSTLY CITY OF MISSISSAUGA, AND SECONDLY ONTARIO PROVINCIAL STANDARD DRAWINGS (OPSD).
 - THE CONTRACTOR TO BE RESPONSIBLE FOR LOCATION OF ALL EXISTING U/G AND OVERHEAD UTILITIES. CONTRACTOR IS REQUIRED TO OBTAIN ALL LOCATIONS & NOTIFY THE VARIOUS UTILITY COMPANIES 72 HOURS PRIOR TO THE COMMENCEMENT OF ANY WORK. THE CITY OF MISSISSAUGA AND CONSULTANT ASSUMES NO RESPONSIBILITY FOR THE ACCURACY OF THE LOCATIONS OF EXISTING UTILITIES AS INDICATED ON THIS DRAWING.

BENCHMARK
BENCHMARK: CITY OF MISSISSAUGA No. 58
ELEVATION = 108.293m
LOCATION: CITY OF MISSISSAUGA
DATED: DEC 10, 2019
COMPLETED BY:
TARASICK McMILLAN KUBICKI LTD.
ONTARIO LAND SURVEYORS
4181 SLADVIEW CRESCENT, UNIT 42, MISSISSAUGA, ONTARIO L5L 2R2
(905) 569-8849

NO.	REVISION	DATE	BY	APPROVED
01	ISSUED FOR FIRST SUBMISSION	2021/04/26	K.M.	

**SUBMISSION
DRAWING**

NOT TO BE USED FOR CONSTRUCTION

Greck

5770 Highway 7
Woodbridge, Ontario
L4L 1T8

LICENSED PROFESSIONAL ENGINEER

K. MAHMOOD
100160233

APR 26 2021

PROVINCE OF ONTARIO

CLIENT NAME:
590816 ONTARIO INC.
2616 CYNARA ROAD
MISSISSAUGA, ON L5B 2R7

PROJECT NAME:
2935 & 2955 MISSISSAUGA ROAD
MISSISSAUGA, ON

GRADING PLAN		
DESIGNED BY: E.P./K.M.	SCALES:	PROJECT No. 20-697
CHECKED BY: E.G.	HORIZONTAL: 1:500	DRAWING No. GP1
DRAWN BY: K.M.	VERTICAL: N/A	SHEET No. 01
DATE: APR 26, 2021	SHEET SIZE: 24"x36"	