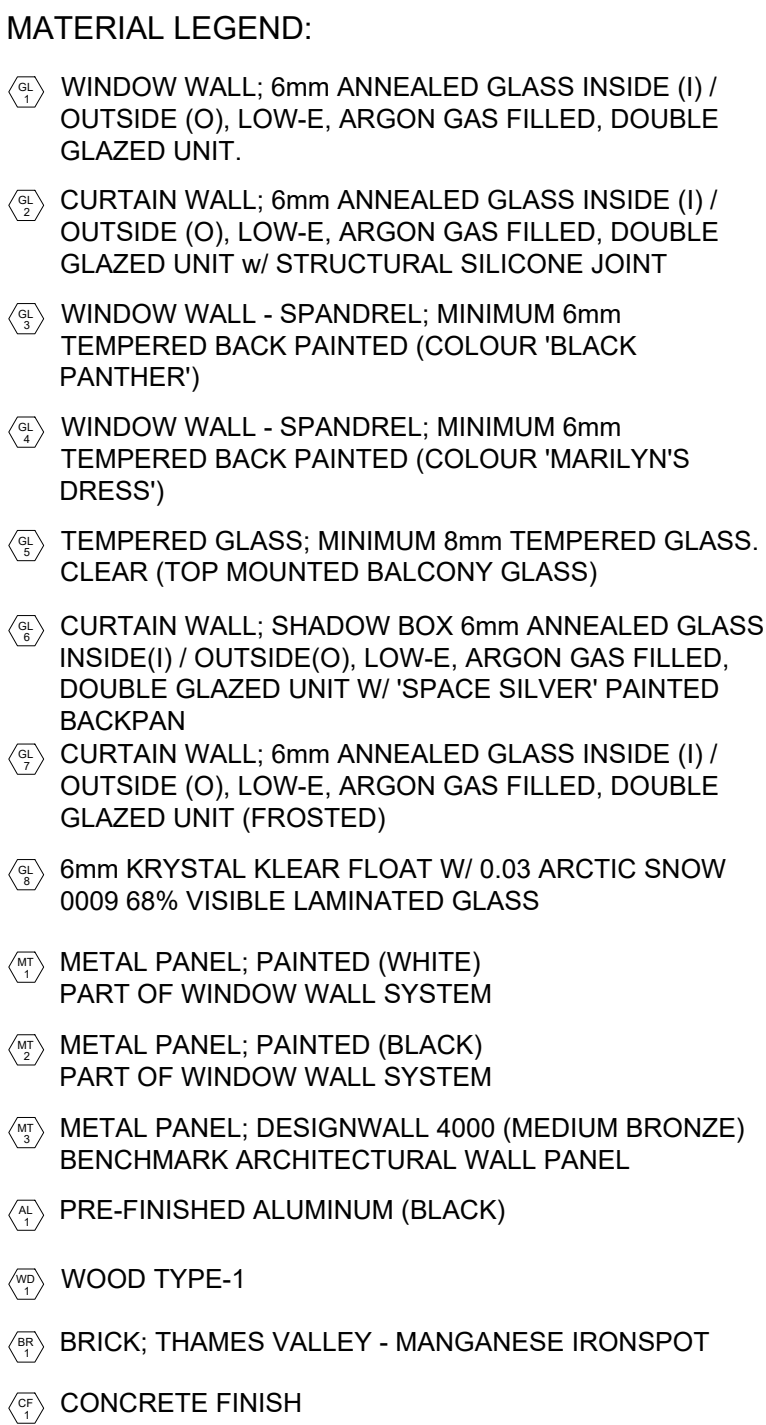


[illegible]

1	ISSUED FOR ZBA/OPA	4 FEBRUARY 2022
NO.	REVISIONS	DATE

ALL DRAWINGS, SPECIFICATIONS AND RELATED DOCUMENTS ARE THE COPYRIGHT PROPERTY OF THE ARCHITECT AND MUST BE RETURNED UPON REQUEST. PRODUCTION OF DRAWINGS, SPECIFICATIONS AND RELATED DOCUMENTS IN PART OR WHOLE IS FORBIDDEN WITHOUT THE ARCHITECT'S WRITTEN PERMISSION.

CONTRACTOR MUST CHECK AND VERIFY ALL DIMENSIONS ON THE JOB.

COREARCHITECTS
CORE ARCHITECTS INC.
130 QUEENS QUAY EAST, SUITE 700, WEST TOWER
TORONTO, ON CANADA M5A 0P6
T +1 416 343 0400 • F +1 416 343 0401
INFO@COREARCHITECTS.COM
WWW.COREARCHITECTS.COM

SITE PLAN APPLICATION FILE NO. 3:

PROJECT NAME:
30 QUEEN STREET EAST
42 STOREY MIXED-USE (RESIDENTIAL & RETAIL) BUILDING

PROJECT ADDRESS:
30 QUEEN STREET E, MISSISSAUGA

LEGAL DESCRIPTION:
PART OF LOTS 1 AND , REGISTERED PLAN PC-2, CITY OF
MISSISSAUGA, REGIONAL MUNICIPALITY OF PEELE

OWNER:
EDENSHAW QUEEN DEVELOPMENTS LIMITED

OWNER'S ADDRESS:
129 LAKESHORE ROAD EAST, 2ND FLOOR MISSISSAUGA,
ON, L5G 1E5 P: 905-990-3500 F:905-880-9501

30 QUEEN
STREET EAST
MISSISSAUGA, ON



DRAWN G.S.	SCALE 1:200
CHECKED G.S.	DATE DECEMBER 2021

TITLE

EAST ELEVATION

PROJECT NO. 21-231	DRAWING NO. A401
-----------------------	---------------------