




South Courtyard Elevation **3**  
1 : 200 **A401**

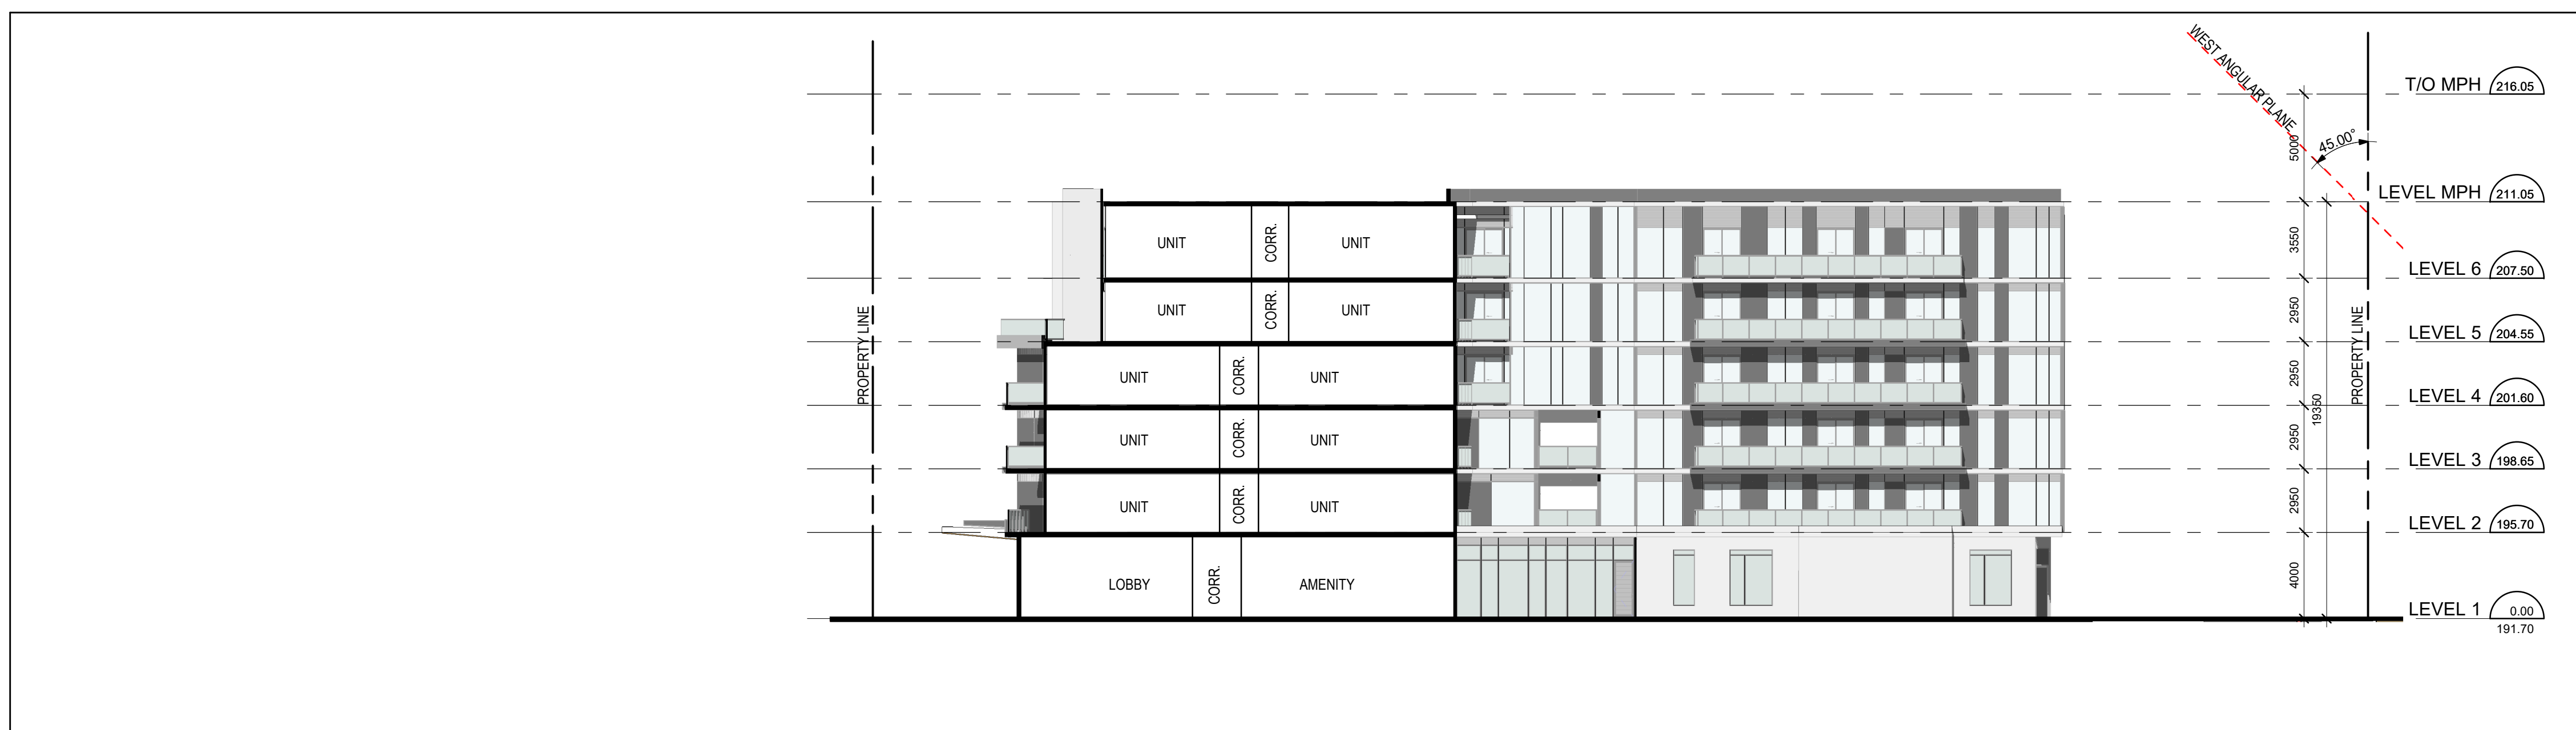

West elevation View **2**  
1 : 200 **A401**



North Courtyard Elevation **1**  
1 : 200 **A401**

No.	Date:	Description:
01	2021-11-05	Rezoning Submission

ANY UNAUTHORIZED ALTERATION, PUBLICATION, COPYING OR USE OF THE DRAWING WITHOUT THE WRITTEN CONSENT FROM ZOI IS STRICTLY PROHIBITED AND SHALL BE DEEMED AN INFRINGEMENT UNDER THE COPYRIGHT ACT. ZOI RESERVES ALL PROPERTY RIGHTS IN AND TO THE DIGITAL DATA INCLUDING COPYRIGHT.

Architects:

**ZO1**

Seal:

Client:

**BRANTHAVEN**

Project:  
Proposed Residential  
Development - 5160-5170  
Ninth Line, Mississauga  
Enter address

Drawing Title:  
**Courtyard Elevations**

Scale:	1 : 200	Drawn by:	L.B.
Checked by:	B.C. & D.L.	Project No.:	21014
Date:	2021-11-05	Drawing No.:	<b>A401</b>