

COFINI - 5160-5170 NINTH LINE, MISSISSAUGA, ON. L5M 0R5
PROJECT NUMBER 21014

NAME: BRANTHAVEN
ADDRESS: 720 OVAL COURT. BURLINGTON, ON. L7L 6A9
TEL: 905-333-8364
www.branthaven.com

NAME: ZO1
ADDRESS: 85 SCARSDALE RD. NORTH YORK, ON. M3B 2R2
TEL: 647-636-8771
www.zo1.ca

NAME: FBDEV CONSULTING INC.
ADDRESS
TEL:
www.website.com

NAME: KORSIAK URBAN PLANNING
ADDRESS: 277 LAKESHORE RD E #206, OAKVILLE, ON. L6J 1H9
TEL: 905-257-0227
www.korsiak.com

NAME: JD BARNES
ADDRESS: 140 RENFREW DR. Ste. 100. MARKHAM, ON. L3R 6B3
TEL: 905-477-3600
www.jdbarnes.com

NAME: URBAN TECH
ADDRESS: 3760 14TH AVENUE, Ste. 301. MARKHAM, ON. L3R 3T7
TEL: 905-946-9461
www.urbantech.com

NAME ADESSO DESIGN INC.
ADDRESS: 218 LOCKE ST. S, HAMILTON, ON. L8P 4B4
TEL: 905-526-8876
www.adessodesigninc.ca


NAME: GRADIENT WIND ENGINEERING INC.
ADDRESS: 127 WALGREEN RD. CARP, ON. K0A 1L0
TEL: 613-836-0934
www.gradientwind.com

NAME: DS CONSULTANTS LTD.
ADDRESS: 6221 HWY 7 UNIT 16, WOODBRIDGE, ON. L4H 0K8
TEL: 905-264-9393
www.dsconsultants.ca

NAME: HGC ENGINEERING
ADDRESS: 2000 ARGENTIA RD 1, Ste. 203, MISSISSAUGA, ON.
L5N 1P7
TEL: 905-826-4044
www.acoustical-consultants.com

NAME: CROZIER CONSULTING ENGINEERS
ADDRESS: 211 YONGE ST. Ste. 301. TORONTO, ON. M5B 1M4
TEL: 416-477-3392
www.cfcrozier.ca

NAME: SAVANTA
ADDRESS: 75 TIVERTON COURT, UNIT 100. MARKHAM, ON. L3R 4M8
TEL: 1-800-810-3281
www.savanta.ca

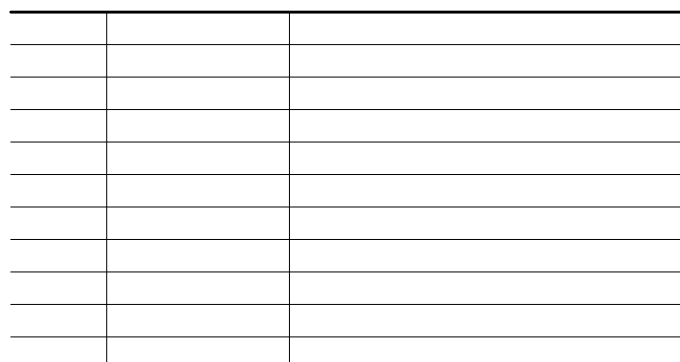

ANY UNAUTHORIZED ALTERNATION, PUBLICATION,
COPYING OR USE OF THE DRAWING WITHOUT
THE WRITTEN CONSENT FROM ZOI IS STRICTLY
PROHIBITED AND SHALL BE DEEMED AN
INFRINGEMENT UNDER THE COPYRIGHT ACT.

ZOI RESERVES ALL PROPERTY RIGHTS IN AND TO
THE DIGITAL DATA INCLUDING COPYRIGHT.

Z01

BRANT**HAVEN**

Site Plan

Scale: 1 : 250	Drawn by: L.B.
Checked by: B.C. & D.L.	Project No.: 21014
Date: 2021-11-05	Drawing No.: A101