


ISSUED FOR

1	2021-02-26	STAGE 3 2 MOH
2	2021-04-21	PRE-APPLICATION MEETING (PAM)
3	2021-05-20	SCHEMATIC DESIGN
4	2021-06-25	QA 50%
5	2021-07-23	100% DESIGN DEVELOPMENT QA
6	2021-08-06	BD BPH1
7	2021-08-06	BUILDING PERMIT
8	2021-08-06	SITE PLAN APPROVAL

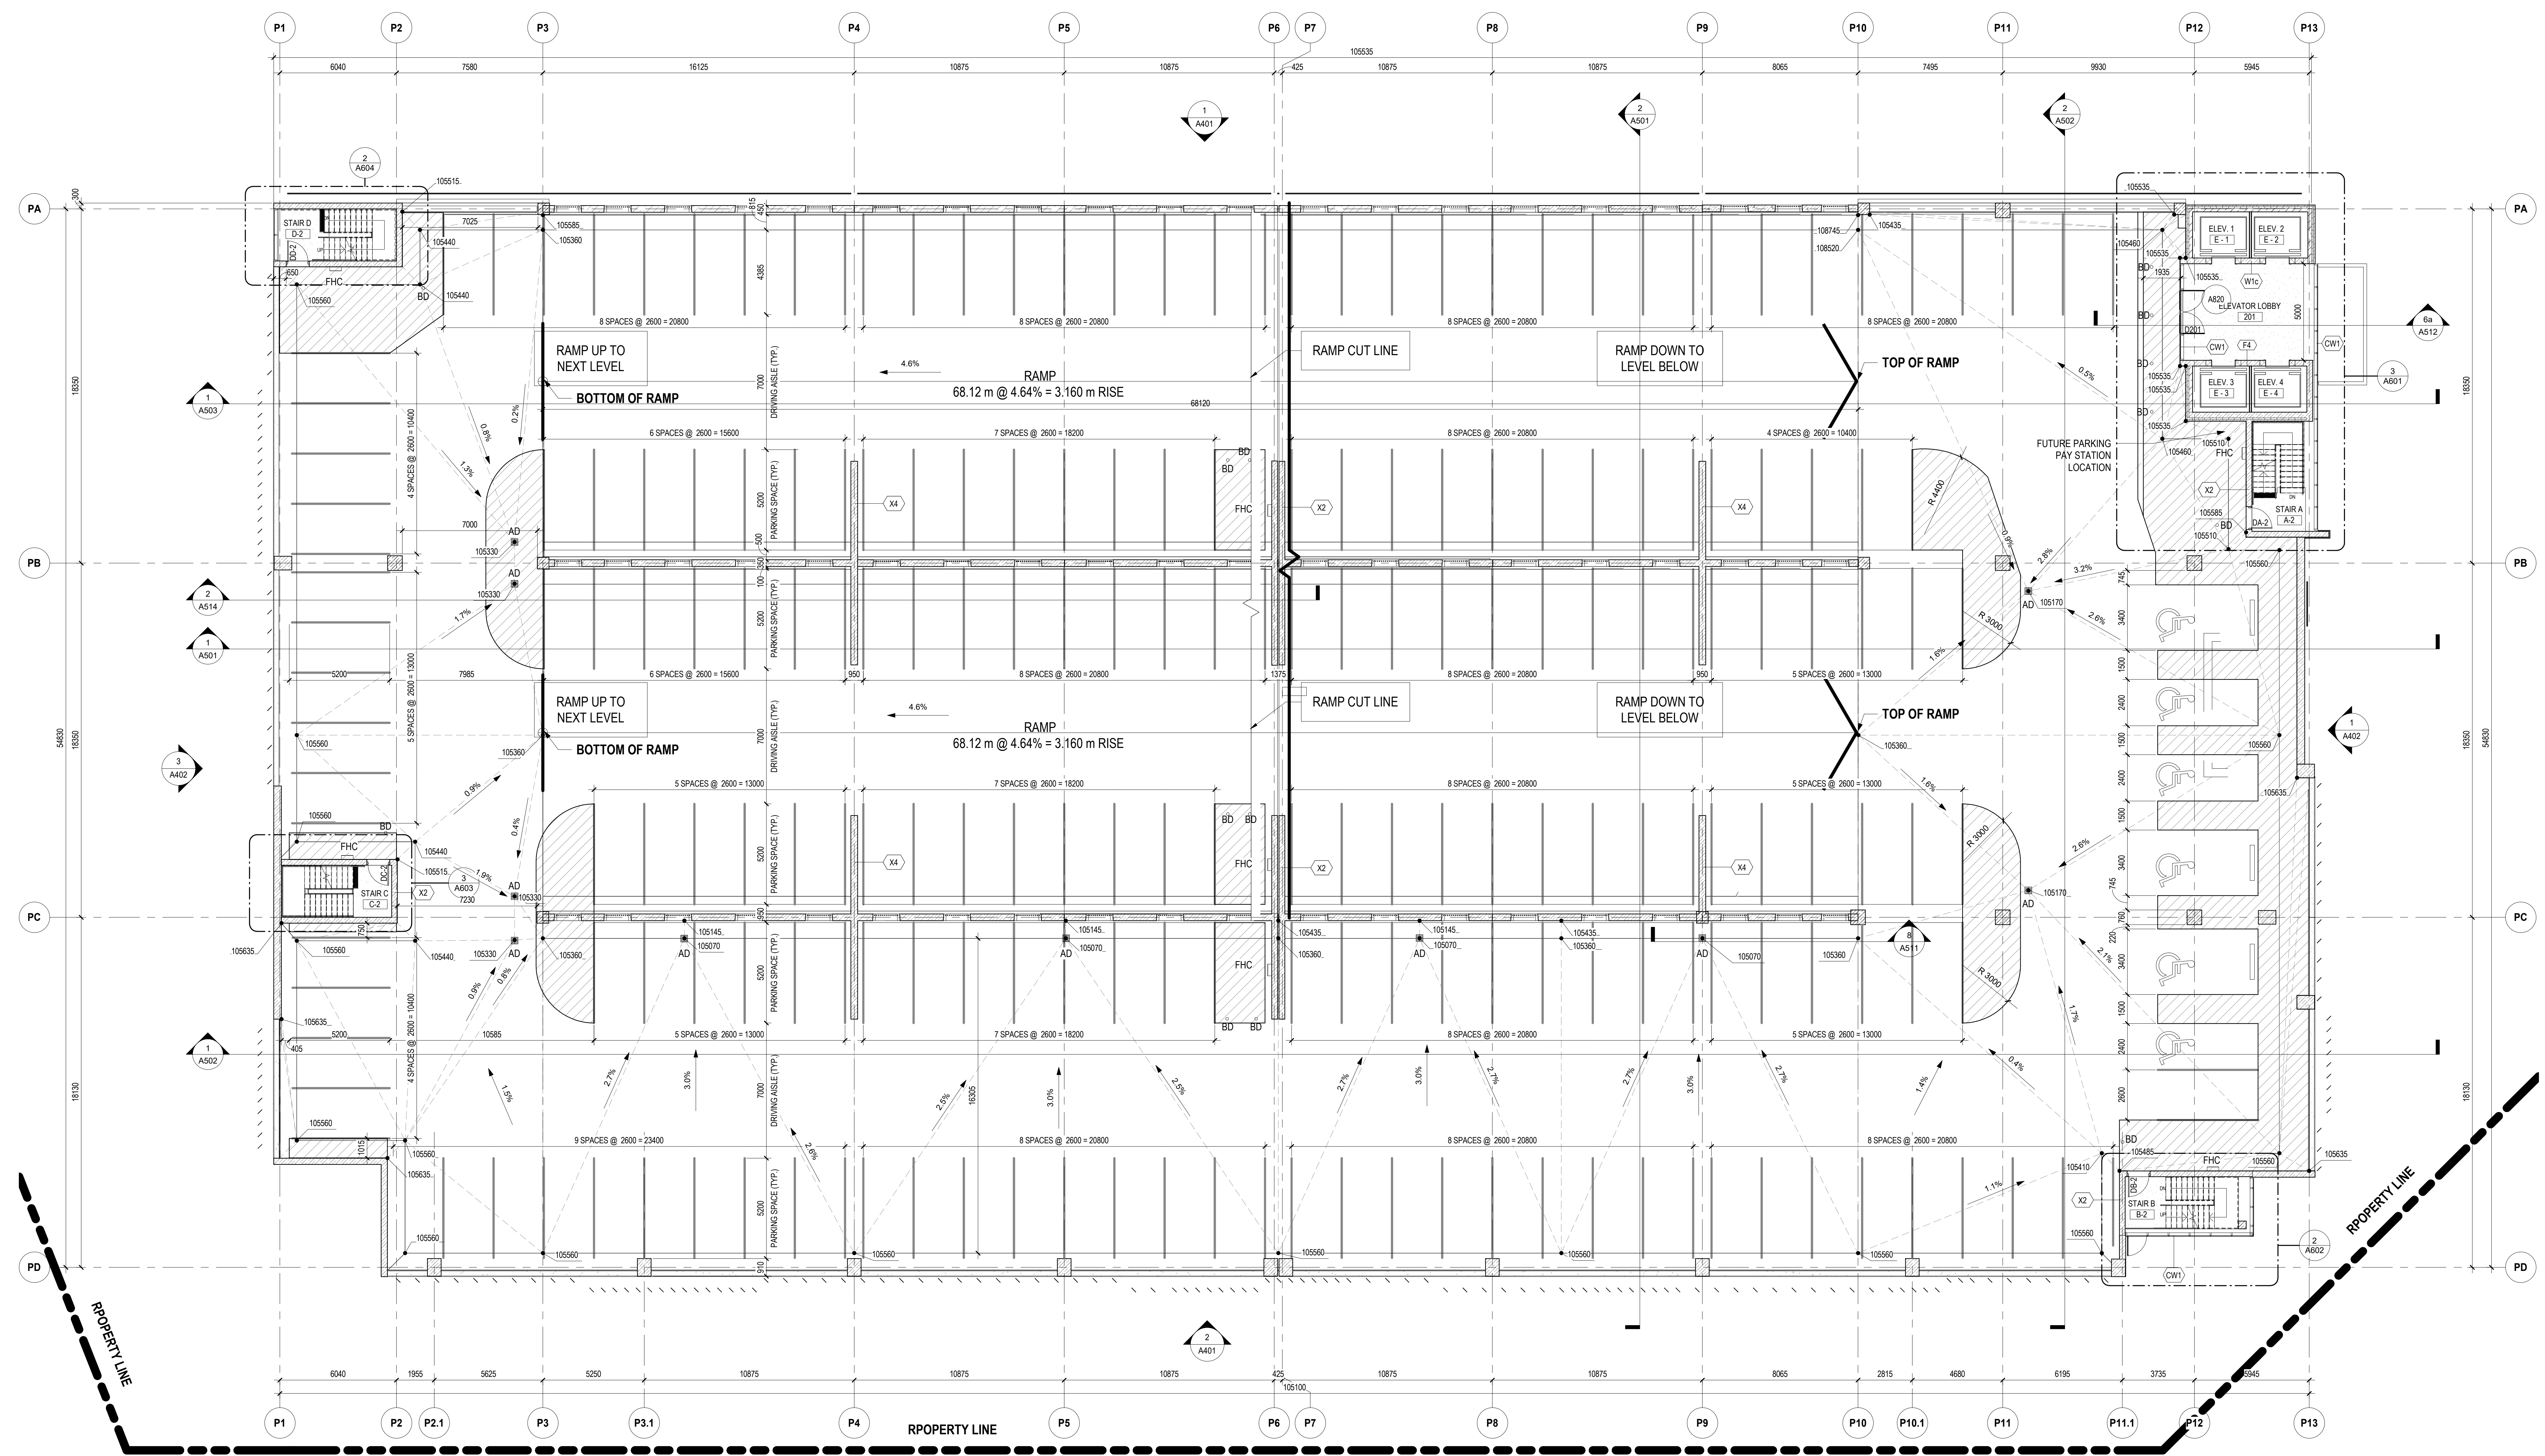

**METRIC**  
 THIS DRAWING IS COPYRIGHTED AND MUST NOT BE REPRODUCED, OR REVISED WITHOUT WRITTEN PERMISSION. ALL DIMENSIONS ARE IN MILLIMETERS UNLESS OTHERWISE NOTED. VERIFY DIMENSIONS. DO NOT SCALE THIS DRAWING.

REPORT INCONSISTENCIES AND OMISSIONS TO THE CONSULTANT FOR CLARIFICATION BEFORE COMMENCING WITH THE WORK. DEVIATIONS FROM THE CONTRACT DOCUMENTS WITHOUT WRITTEN APPROVAL FROM THE CONSULTANT ARE SUBJECT TO CORRECTION AT THE CONTRACTOR'S EXPENSE.

**CLIENT**  
 TRILLIUM HEALTH PARTNERS  
 150 DERRWAY DR. ETOBICOKE  
 TORONTO, ON M9C 1A5  
 TEL: (416) 299-8911 WEBSITE: trilliumhealthpartners.ca

**CONSTRUCTION MANAGER**  
 KENADAN CONTRACTING LTD.  
 7880 BERRYPURCHASE DRIVE  
 MISSISSAUGA, ON L4V 0G5  
 TEL: (905) 910-2680 WEBSITE: www.kenadan.com/

**ARCHITECT & PRIME CONSULTANT**  
 DIALOG  
 35 JOHN STREET, SUITE 500  
 TORONTO, ON M5V 2G8  
 TEL: (416) 966-0220 WEBSITE: dialogdesign.ca

**STRUCTURAL ENGINEER**  
 DIALOG

**MECHANICAL ENGINEER**  
 DIALOG

**ELECTRICAL ENGINEER**  
 DIALOG

**LANDSCAPE ARCHITECT**  
 DIALOG

**CIVIL ENGINEER**  
 MTE CONSULTANTS INC.  
 1018 SUTTON DRIVE, UNIT A  
 BURLINGTON, ON L7R 1R8  
 TEL: (905) 639-2322 WEBSITE: mte85.com

**SECURITY**  
 THE ATARIAN GROUP INC.  
 288-180 WOODWARD DRIVE  
 OTTAWA, ON K1R 0R7  
 TEL: (613) 617-5998 WEBSITE: theatariangroup.com

**SIGNAGE AND WAYFINDING**  
 ENTRIO  
 33 HARBOUR SQUARE, SUITE 202  
 TORONTO, ON M5J 2G2  
 TEL: (416) 368-8988 WEBSITE: entrio.com


**VIBRATION, NOISE, ACOUSTICS**  
 SMALLWOOD ACOUSTICS CONSULTANTS LTD.  
 23-366 REVELS AVENUE  
 MISSISSAUGA, ON L5G 4S5  
 TEL: (905) 271-1858 WEBSITE: northtorontoacoustics.com

**BUILDING CODE**  
 LRI ENGINEERING INC.  
 171 UNIVERSITY AVE. 3RD FLOOR, BOX 1  
 TORONTO, ON M5H 1B3  
 TEL: (416) 515-9331 WEBSITE: lrifra.com

**VERTICAL TRANSPORTATION**  
 SOBEMAN ENGINEERING INC.  
 55 ST. CLAIR AVENUE WEST, SUITE 205  
 TORONTO, ON M5V 1T7  
 TEL: (416) 323-2133 WEBSITE: sobemanengineering.com

**HARDWARE**  
 SPYDER  
 35 Hilda Rd  
 WOODBRIDGE, ON L4H 3M5  
 TEL: (847) 271-6459 WEBSITE: spyder.ca

**KEYPLAN**

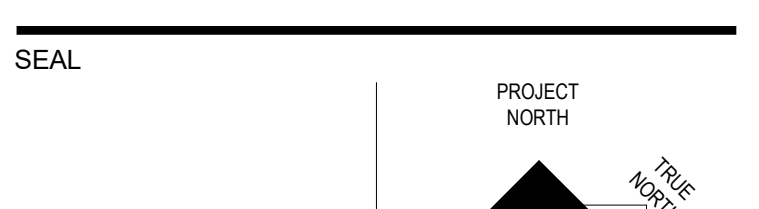

**THP M-SITE HOSPITAL PARKING STRUCTURE**

**FLOOR PLAN - PARKING LEVEL 2**

MISSISSAUGA HOSPITAL  
 100 QUEENSWAY WEST  
 MISSISSAUGA, ONTARIO  
 L5B 1B8

**FLOOR PLAN - PARKING LEVEL 2**

SCALE: 1:125

DRAWN: Author CHECKED: Checker  
 PLOT DATE: 8/6/2021 11:27:25 AM

**A202**

C:\Rev\Local Files\DLG\_2003572\_AR\_THP\_M\_PARKING.dwg

0m 2.5m 5m 7.5m 10m 12.5m  
 SCALE 1:125

FLOOR PLAN - PARKING LEVEL 2  
 SCALE: 1:125  
 A202