

ISSUED FOR

1	2021-02-26	STAGE 3 MOH
2	2021-05-20	SCHEMATIC DESIGN
3	2021-06-25	QA 50%
4	2021-07-23	100% DESIGN DEVELOPMENT QA
5	2021-08-06	BID BP01
6	2021-08-06	BUILDING PERMIT
7	2021-08-06	SITE PLAN APPROVAL
8	2021-08-18	MOH 3.2
9	2021-09-09	BID BP01 ADDENDUM NO. 2
10	2021-10-06	BP03 100% QA
11	2021-10-15	BID BP03
12	2021-10-26	BP02 50% QA
13	2021-10-29	MOH Stage 4.1
14	2021-12-03	BP02 100% QA
15	2021-12-06	BUILDING PERMIT RESUBMIT 1
16	2021-12-17	BID BP02
17	2022-02-24	SP 21-156 W7 REVISION 1

METRIC
 THIS DRAWING IS COPYRIGHTED AND MUST NOT BE REPRODUCED, OR REVISED WITHOUT WRITTEN PERMISSION.
 ALL DIMENSIONS ARE IN MILLIMETERS UNLESS OTHERWISE NOTED.
 VERIFY DIMENSIONS.
 DO NOT SCALE THIS DRAWING.
 REPORT INCONSISTENCIES AND OMISSIONS TO THE CONSULTANT FOR CLARIFICATION BEFORE COMMENCING WITH THE WORK.
 DEVIATIONS FROM THE CONTRACT DOCUMENTS WITHOUT WRITTEN APPROVAL FROM THE CONSULTANT ARE SUBJECT TO CORRECTION AT THE CONTRACTOR'S EXPENSE.

CLIENT
 TRILLIUM HEALTH PARTNERS
 150 DERRWAY DR. ETOBICOKE
 TORONTO, ON M9C 1A5
 TEL: (416) 291-8811 WEBSITE: trilliumhealthpartners.ca

CONSTRUCTION MANAGER
 KENADAN CONTRACTING LTD.
 780 BERRYPURCHASE DRIVE
 MISSISSAUGA, ON L5N 0G5
 TEL: (905) 910-2600 WEBSITE: www.kenadan.com/

ARCHITECT & PRIME CONSULTANT
 DIALOG
 35 JOHN STREET, SUITE 500
 TORONTO, ON M5V 2S8
 TEL: (416) 966-0220 WEBSITE: dialogdesign.ca

STRUCTURAL ENGINEER
 DIALOG

ELECTRICAL ENGINEER
 DIALOG

LANDSCAPE ARCHITECT
 DIALOG

CIVIL ENGINEER
 MTE CONSULTANTS INC.
 1018 SUTTON DRIVE, UNIT A
 BURLINGTON, ON L7R 1B6
 TEL: (905) 639-2322 WEBSITE: mte85.com

SECURITY
 THE ATMAN GROUP INC.
 28-180 WOODWARD DRIVE
 OTTAWA, ON K1G 2P7
 TEL: (613) 617-5999 WEBSITE: theatmangroup.com

SIGNAGE AND WAYFINDING
 ENTRIO
 33 HARBOUR SQUARE, SUITE 202
 TORONTO, ON M5J 2G2
 TEL: (416) 368-6868 WEBSITE: entrio.com


VIBRATION, NOISE, ACOUSTICS
 THORNTON/MASETTI
 23366 REVELS AVENUE
 MISSISSAUGA, ON L5G 4S5
 TEL: (905) 271-1859 WEBSITE: thortonmasetti.com

BUILDING CODE
 LA ENGINEERING INC.
 171 UNIVERSITY AVE. 3RD FLOOR, BOX 1
 TORONTO, ON M5H 3B3
 TEL: (416) 515-9331 WEBSITE: lae.com

VERTICAL TRANSPORTATION
 SOBEMAN ENGINEERING INC.
 55 ST. CLAIR AVENUE WEST, SUITE 205
 TORONTO, ON M4V 1Y7
 TEL: (416) 323-2133 WEBSITE: sobemanengineering.com


HARDWARE
 SPYDER
 35 HILDA RD.
 MISSISSAUGA, ON L4H 3M5
 TEL: (905) 271-4699 WEBSITE: spyder.com

KEYPLAN

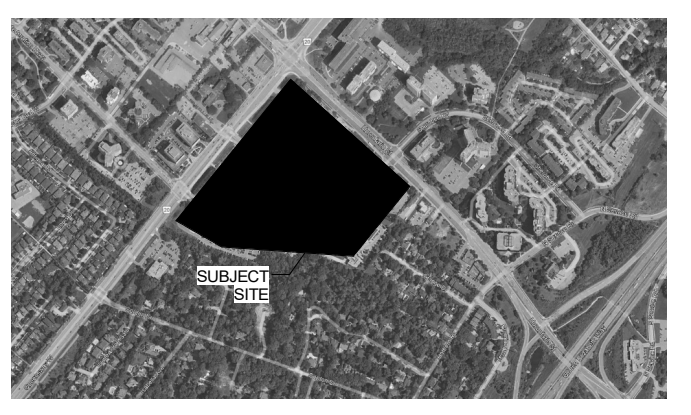

SEAL

PROJECT NORTH

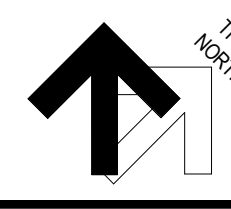


THP M-SITE HOSPITAL PARKING STRUCTURE

MISSISSAUGA HOSPITAL
 100 QUEENSWAY WEST
 MISSISSAUGA, ONTARIO
 L5B 1B8

FLOOR PLAN - PARKING LEVEL 4

DRAWN: Aulder CHECKED: Jcheckr
 PLOT DATE: 2/24/2022 2:02:10 PM

A204

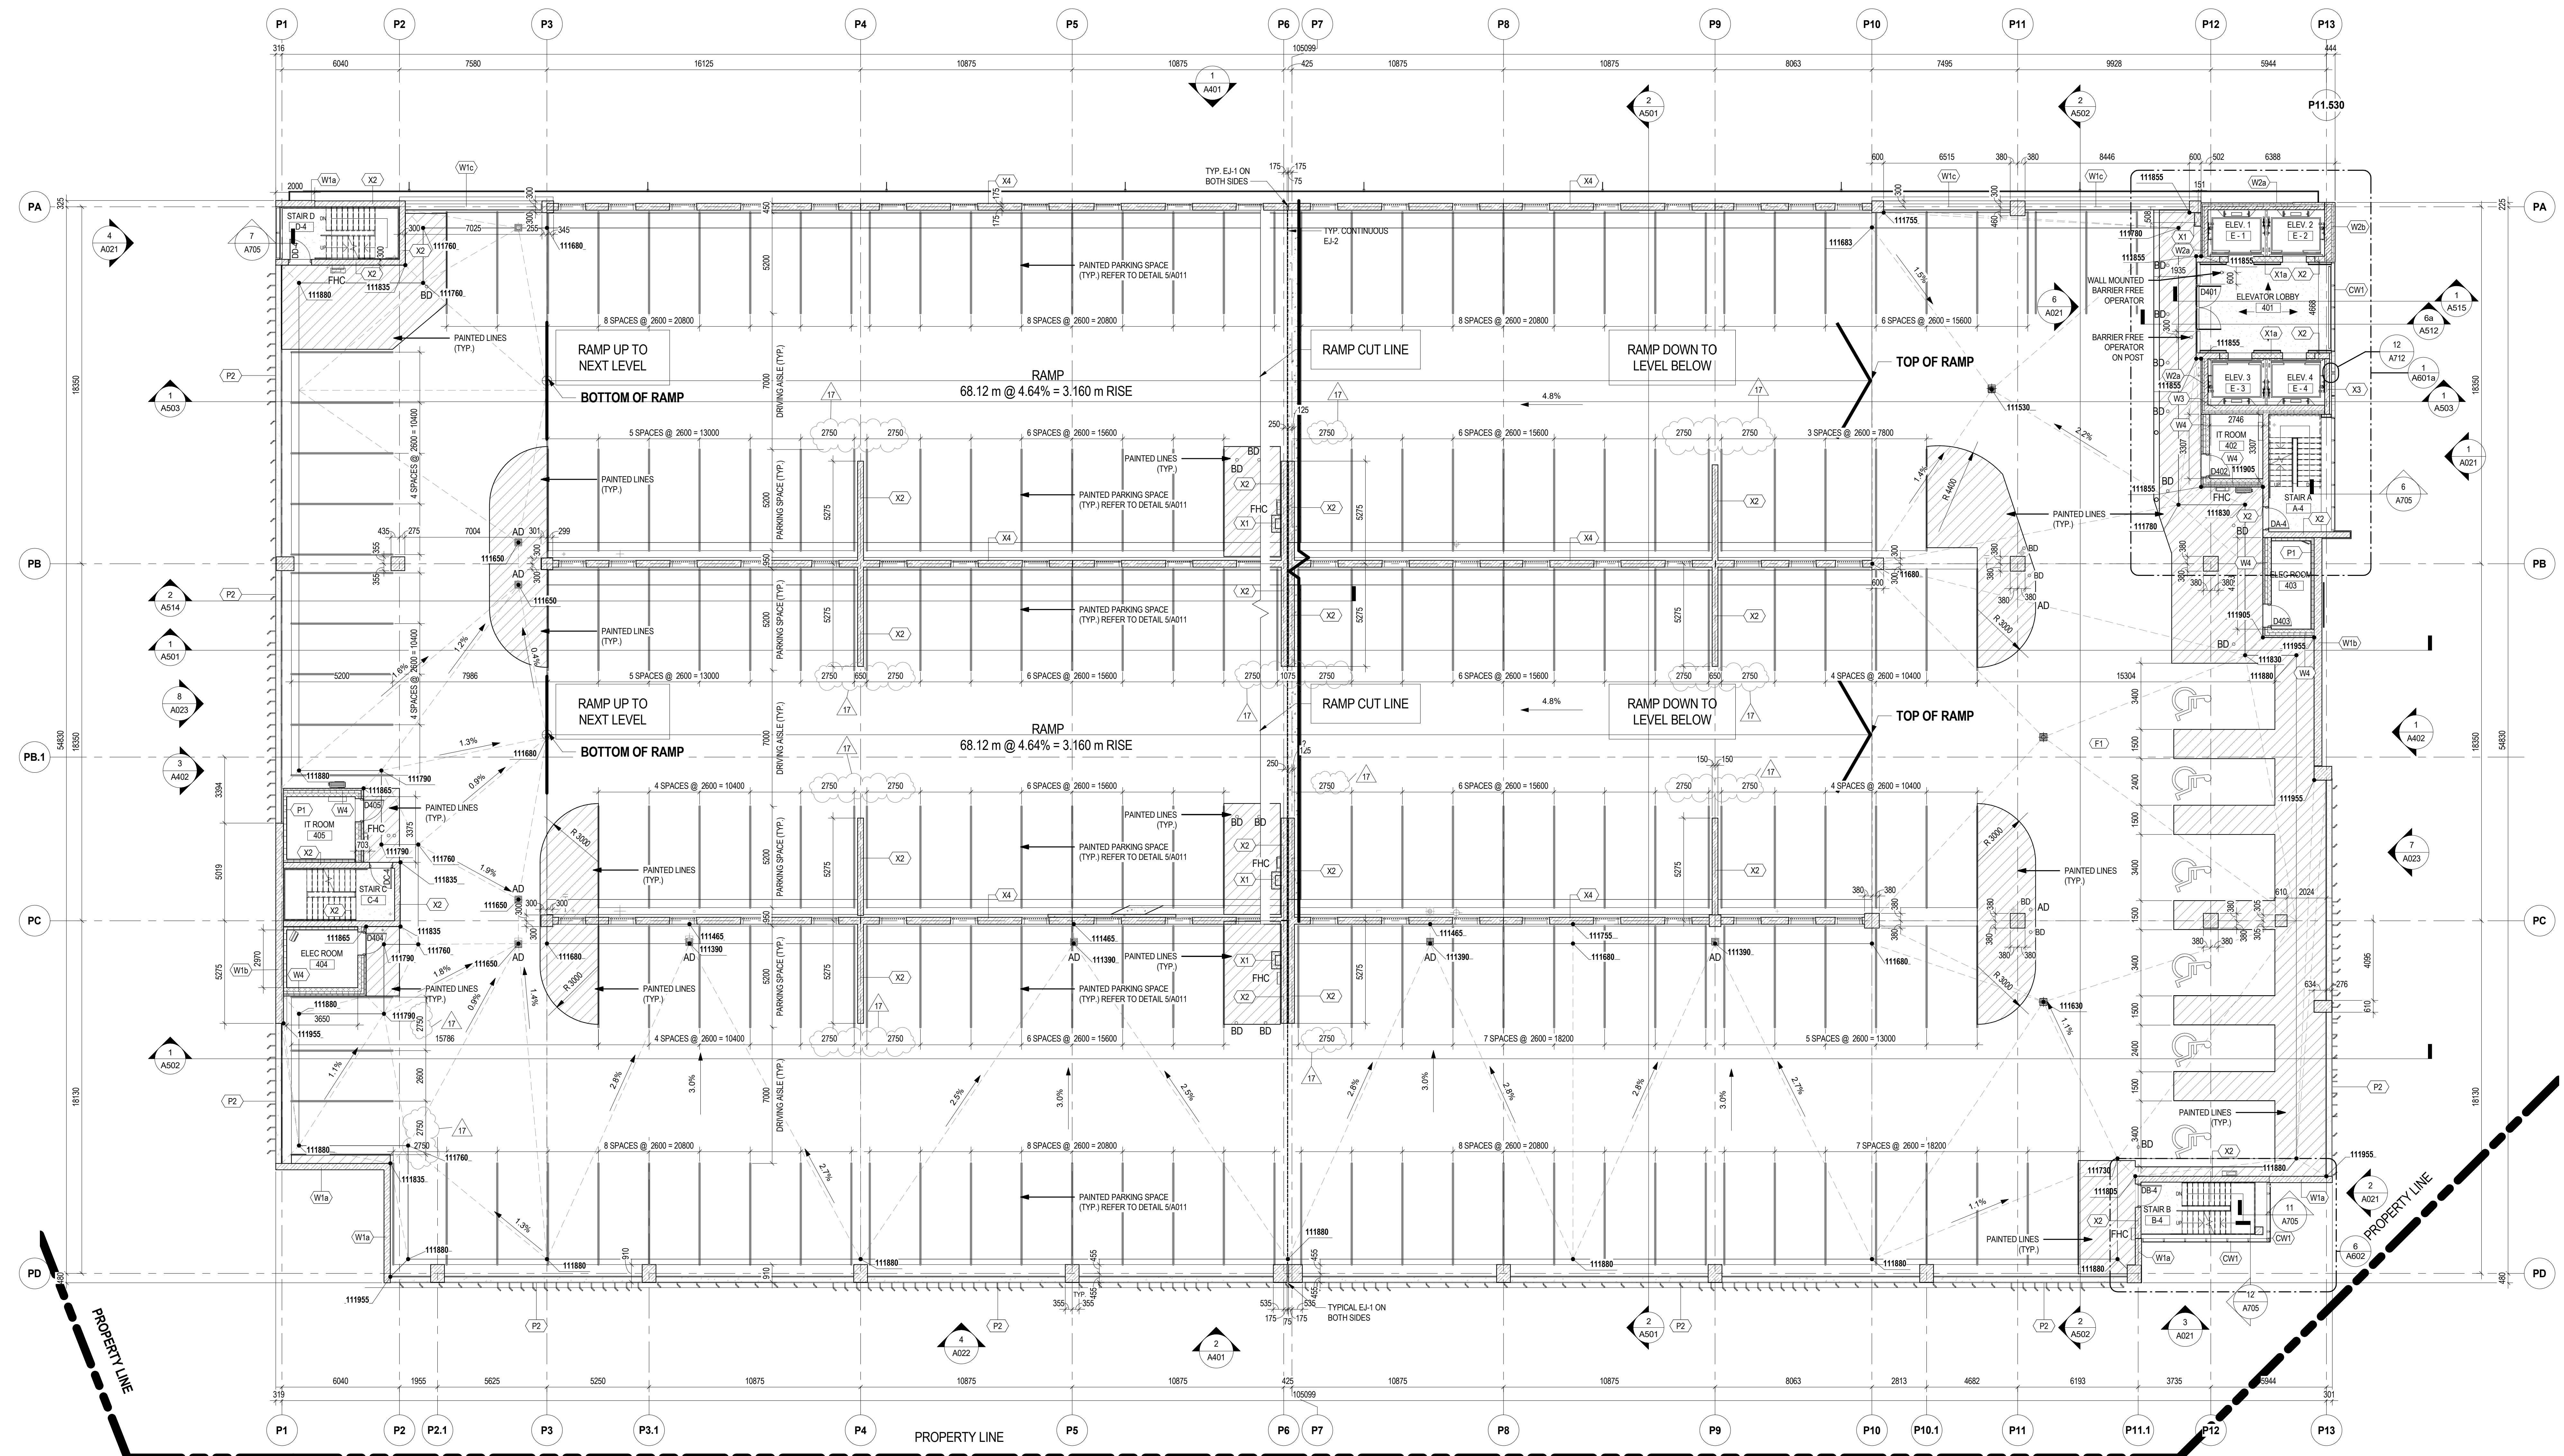

0m 2.5m 5m 7.5m 12.5m
 SCALE 1:125

FLOOR PLAN - PARKING LEVEL 4
 SCALE: 1:125