

ISSUED FOR

1	2021-02-26	STAGE 3 2 MOH
2	2021-05-20	SCHEMATIC DESIGN
3	2021-06-25	CA 50%
4	2021-07-23	100% DESIGN DEVELOPMENT CA
5	2021-08-06	BID BPO1
6	2021-08-06	BUILDING PERMIT
7	2021-08-06	SITE PLAN APPROVAL

METRIC
 THIS DRAWING IS COPYRIGHTED AND MUST NOT BE REPRODUCED, OR REVISED WITHOUT WRITTEN PERMISSION. ALL DIMENSIONS ARE IN MILLIMETERS UNLESS OTHERWISE NOTED. VERIFY DIMENSIONS. DO NOT SCALE THIS DRAWING.
 REPORT INCONSISTENCIES AND OMISSIONS TO THE CONSULTANT FOR CLARIFICATION BEFORE COMMENCING WITH THE WORK. DEVIATIONS FROM THE CONTRACT DOCUMENTS WITHOUT WRITTEN APPROVAL FROM THE CONSULTANT ARE SUBJECT TO CORRECTION AT THE CONTRACTOR'S EXPENSE.

CLIENT
 TRILLIUM HEALTH PARTNERS
 150 DUNDAS ST. W. TORONTO, ONT. M5G 1A5
 TEL: (416) 291-8171 WEBSITE: trilliumhealthpartners.ca

CONSTRUCTION MANAGER
 KENADAN CONTRACTING LTD.
 780 DERRICREST DRIVE, MISSISSAUGA, ON L5V 0G5
 TEL: (905) 910-2600 WEBSITE: www.kenadan.com

ARCHITECT & PRIME CONSULTANT
 DIALOG
 35 JOHN STREET, SUITE 500 TORONTO, ON M5V 1S8
 TEL: (416) 966-0220 WEBSITE: dialogdesign.ca

STRUCTURAL ENGINEER
 DALCO

MECHANICAL ENGINEER
 DALCO

ELECTRICAL ENGINEER
 DALCO

LANDSCAPE ARCHITECT
 DALCO

CIVIL ENGINEER
 MTE CONSULTANTS INC.
 1018 SUTTON DRIVE, UNIT A BURLINGTON, ON L7R 1R8
 TEL: (905) 639-2322 WEBSITE: mte85.com

SECURITY
 THE ATARM GROUP INC.
 28-180 WOODWARD DRIVE OTTAWA, ON K2G 2R7
 TEL: (613) 617-5998 WEBSITE: theatarmgroup.com



SIGNAGE AND WAYFINDING
 ENTRIO
 33 HARBOUR SQUARE, SUITE 202 TORONTO, ON M5J 2G2
 TEL: (416) 368-6868 WEBSITE: entrio.com

VIBRATION, NOISE, ACOUSTICS
 SMALLWOOD ACOUSTICS CONSULTANTS LTD.
 23-366 REVELS AVENUE MISSISSAUGA, ON L5G 4S5
 TEL: (905) 271-1868 WEBSITE: northtorontoacoustics.com

BUILDING CODE
 LRI ENGINEERING INC.
 171 UNIVERSITY AVE., 2ND FLOOR, BOX 1 TORONTO, ON M5H 1B3
 TEL: (416) 515-9331 WEBSITE: lrifra.com

VERTICAL TRANSPORTATION
 SOBEMAN ENGINEERING INC.
 55 ST. CLAIR AVENUE WEST, SUITE 205 TORONTO, ON M5V 1T7
 TEL: (416) 323-2133 WEBSITE: sobemanengineering.com

HARDWARE
 SPYDERC
 35 HILDA RD WOODBRIDGE, ON L4H 3M5
 TEL: (847) 271-6459 WEBSITE: spyderc.com

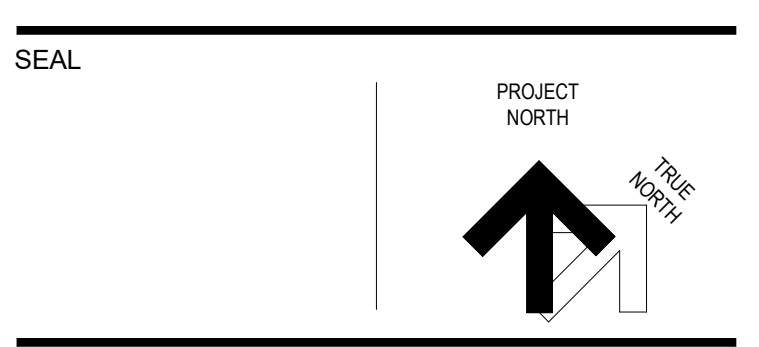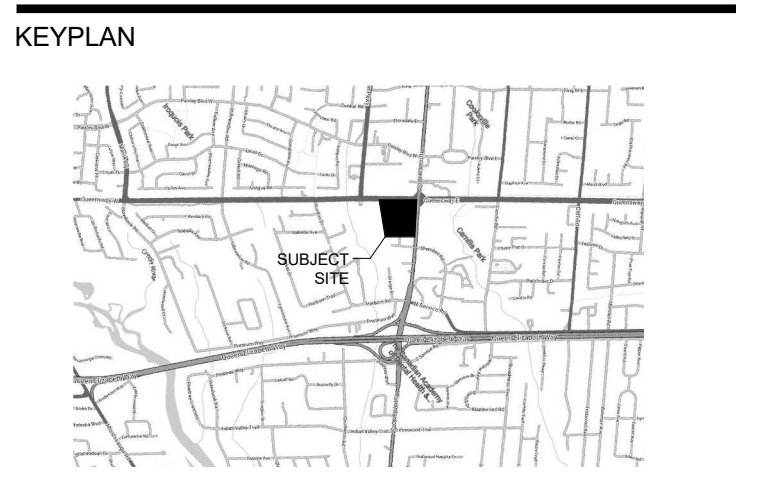



THP M-SITE HOSPITAL PARKING LEVEL 5

MISSISSAUGA HOSPITAL
 100 QUEENSWAY WEST
 MISSISSAUGA, ONTARIO
 L5B 1B8

FLOOR PLAN - PARKING LEVEL 5

DRAWN: Author CHECKED: Checker
 PLOT DATE: 8/6/2021 11:27:36 AM

A205

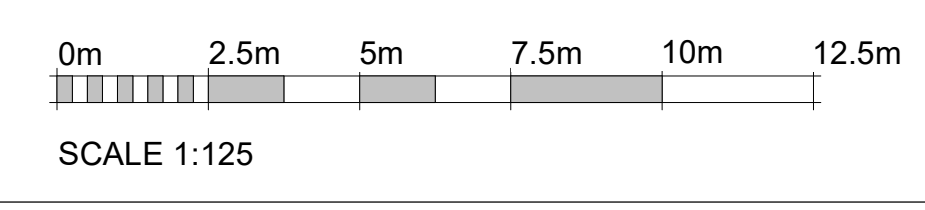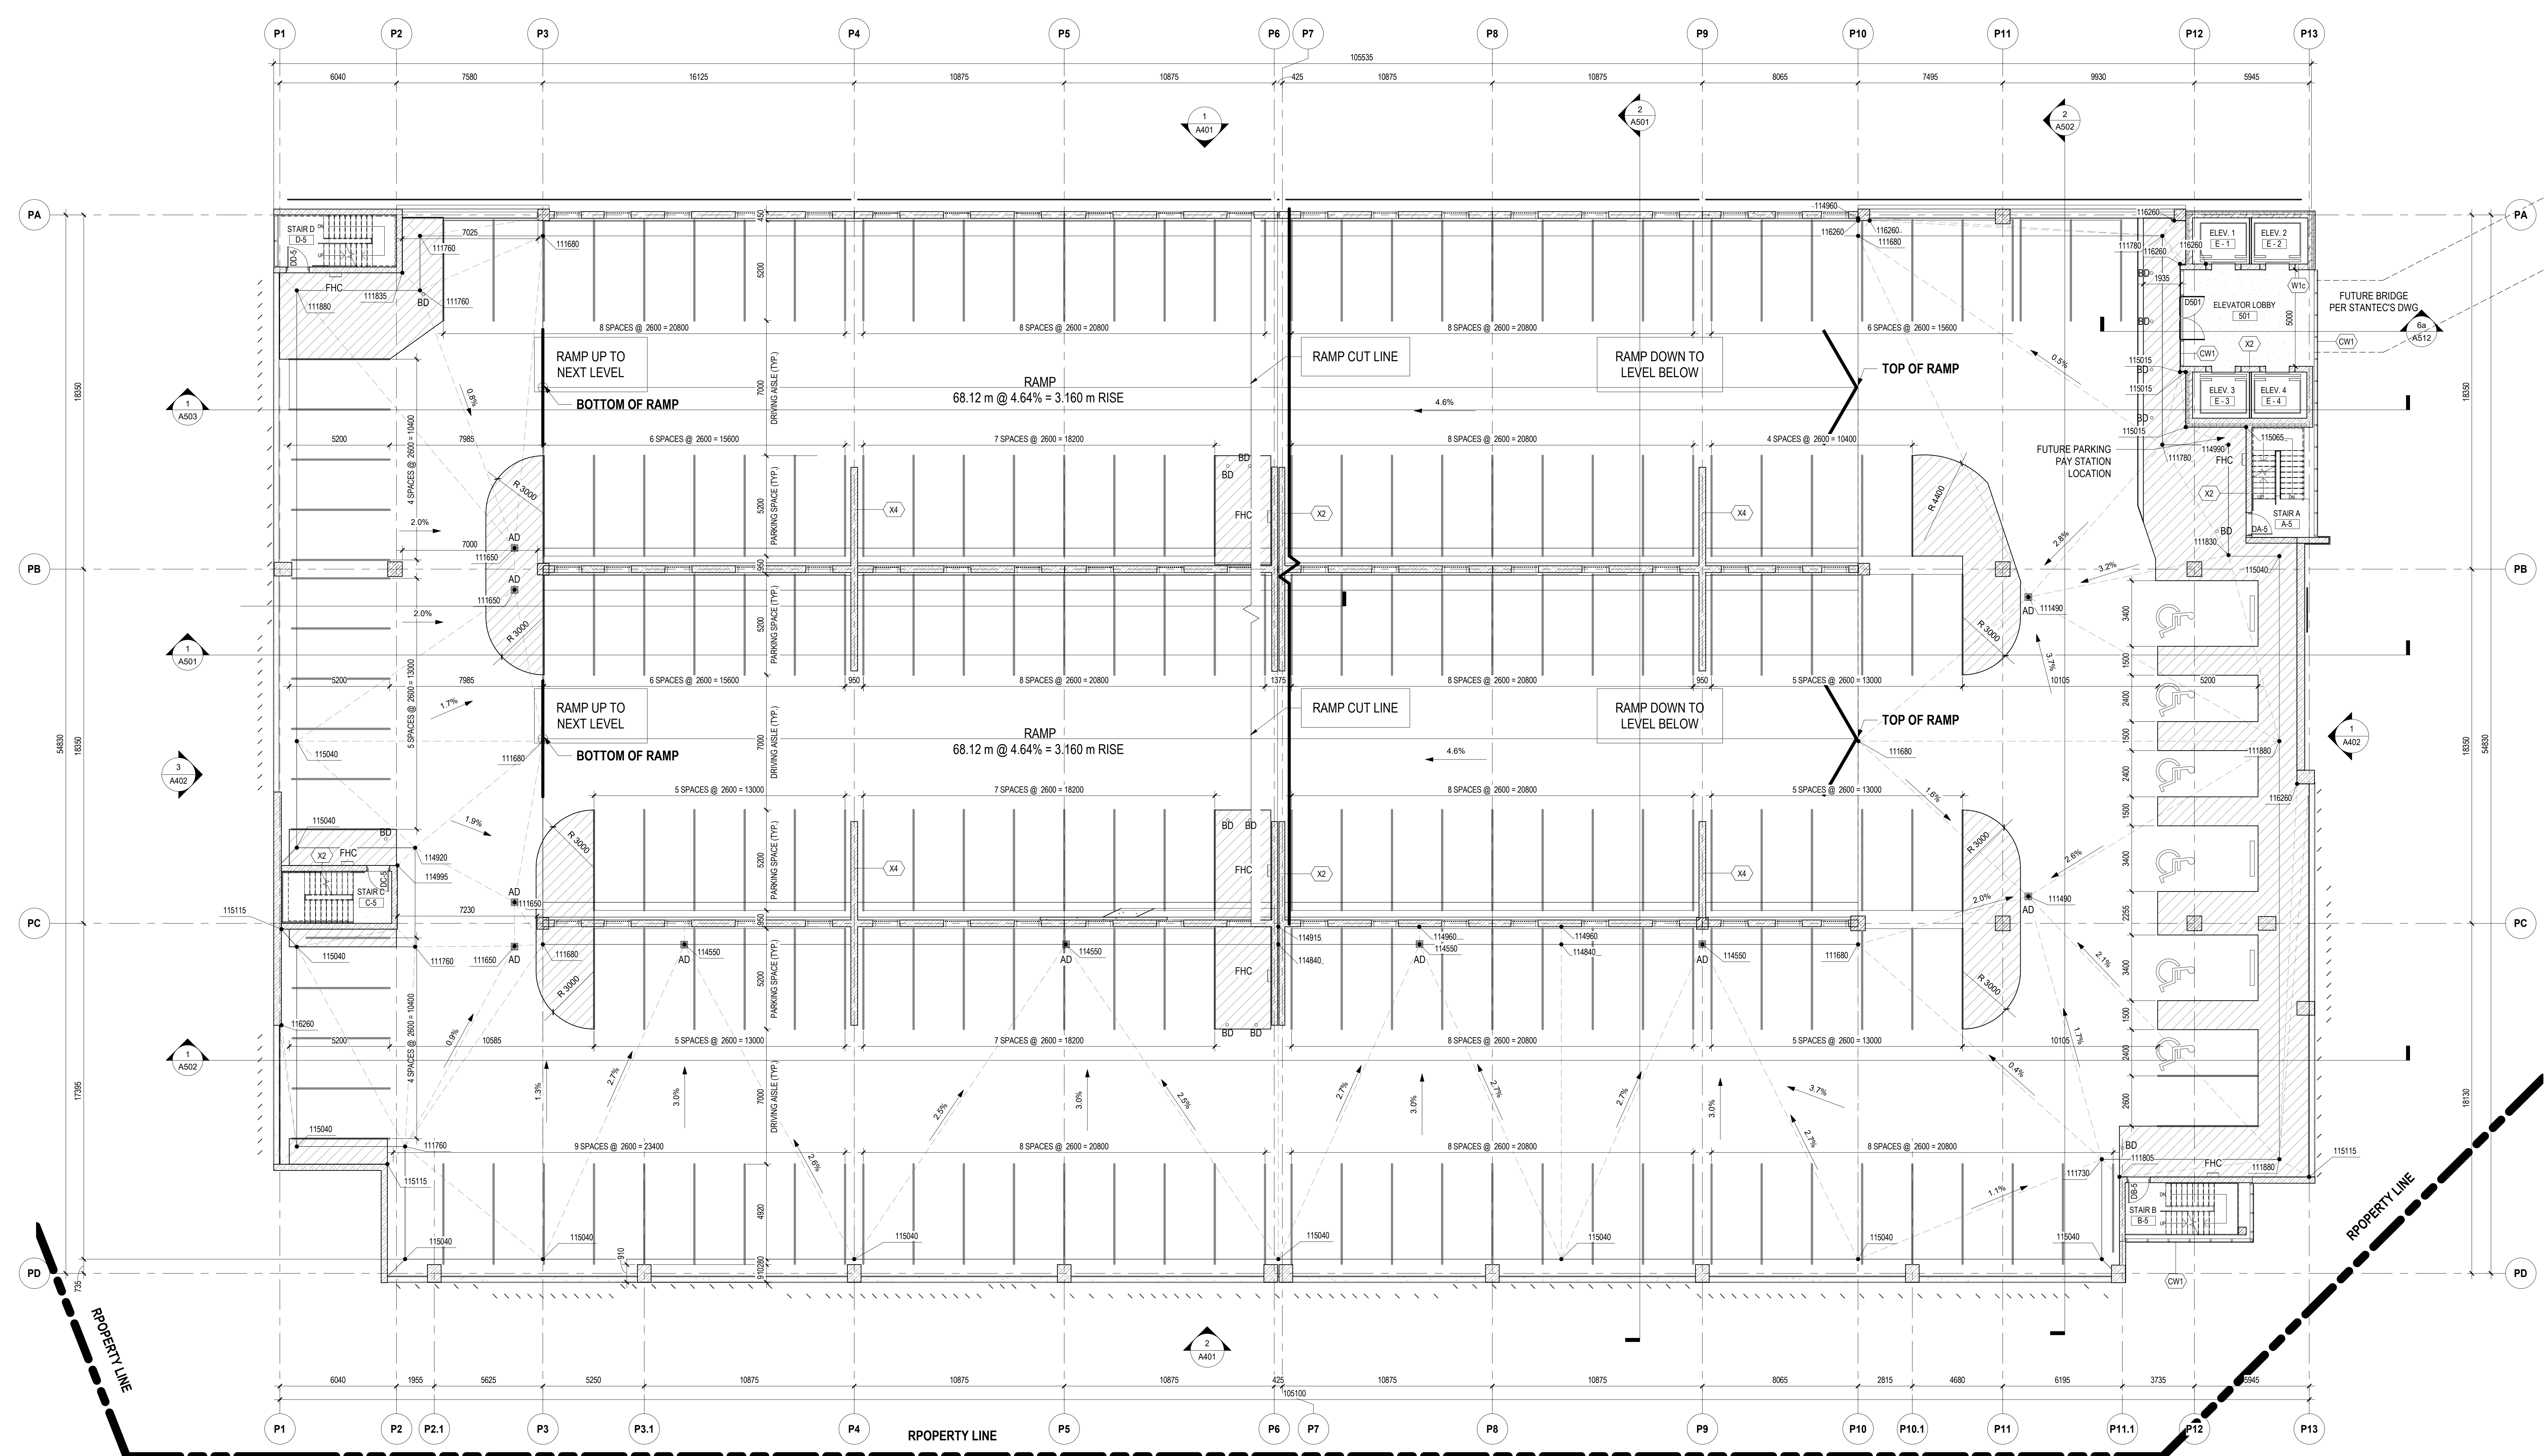

FLOOR PLAN - PARKING LEVEL 5
 SCALE: 1:125