


ISSUED FOR

1	2021-02-26	STAGE 3 2 MOH
2	2021-05-20	SCHEMATIC DESIGN
3	2021-06-25	CA 50%
4	2021-07-23	100% DESIGN DEVELOPMENT CA
5	2021-08-06	BID BPO1
6	2021-08-06	BUILDING PERMIT
7	2021-08-06	SITE PLAN APPROVAL

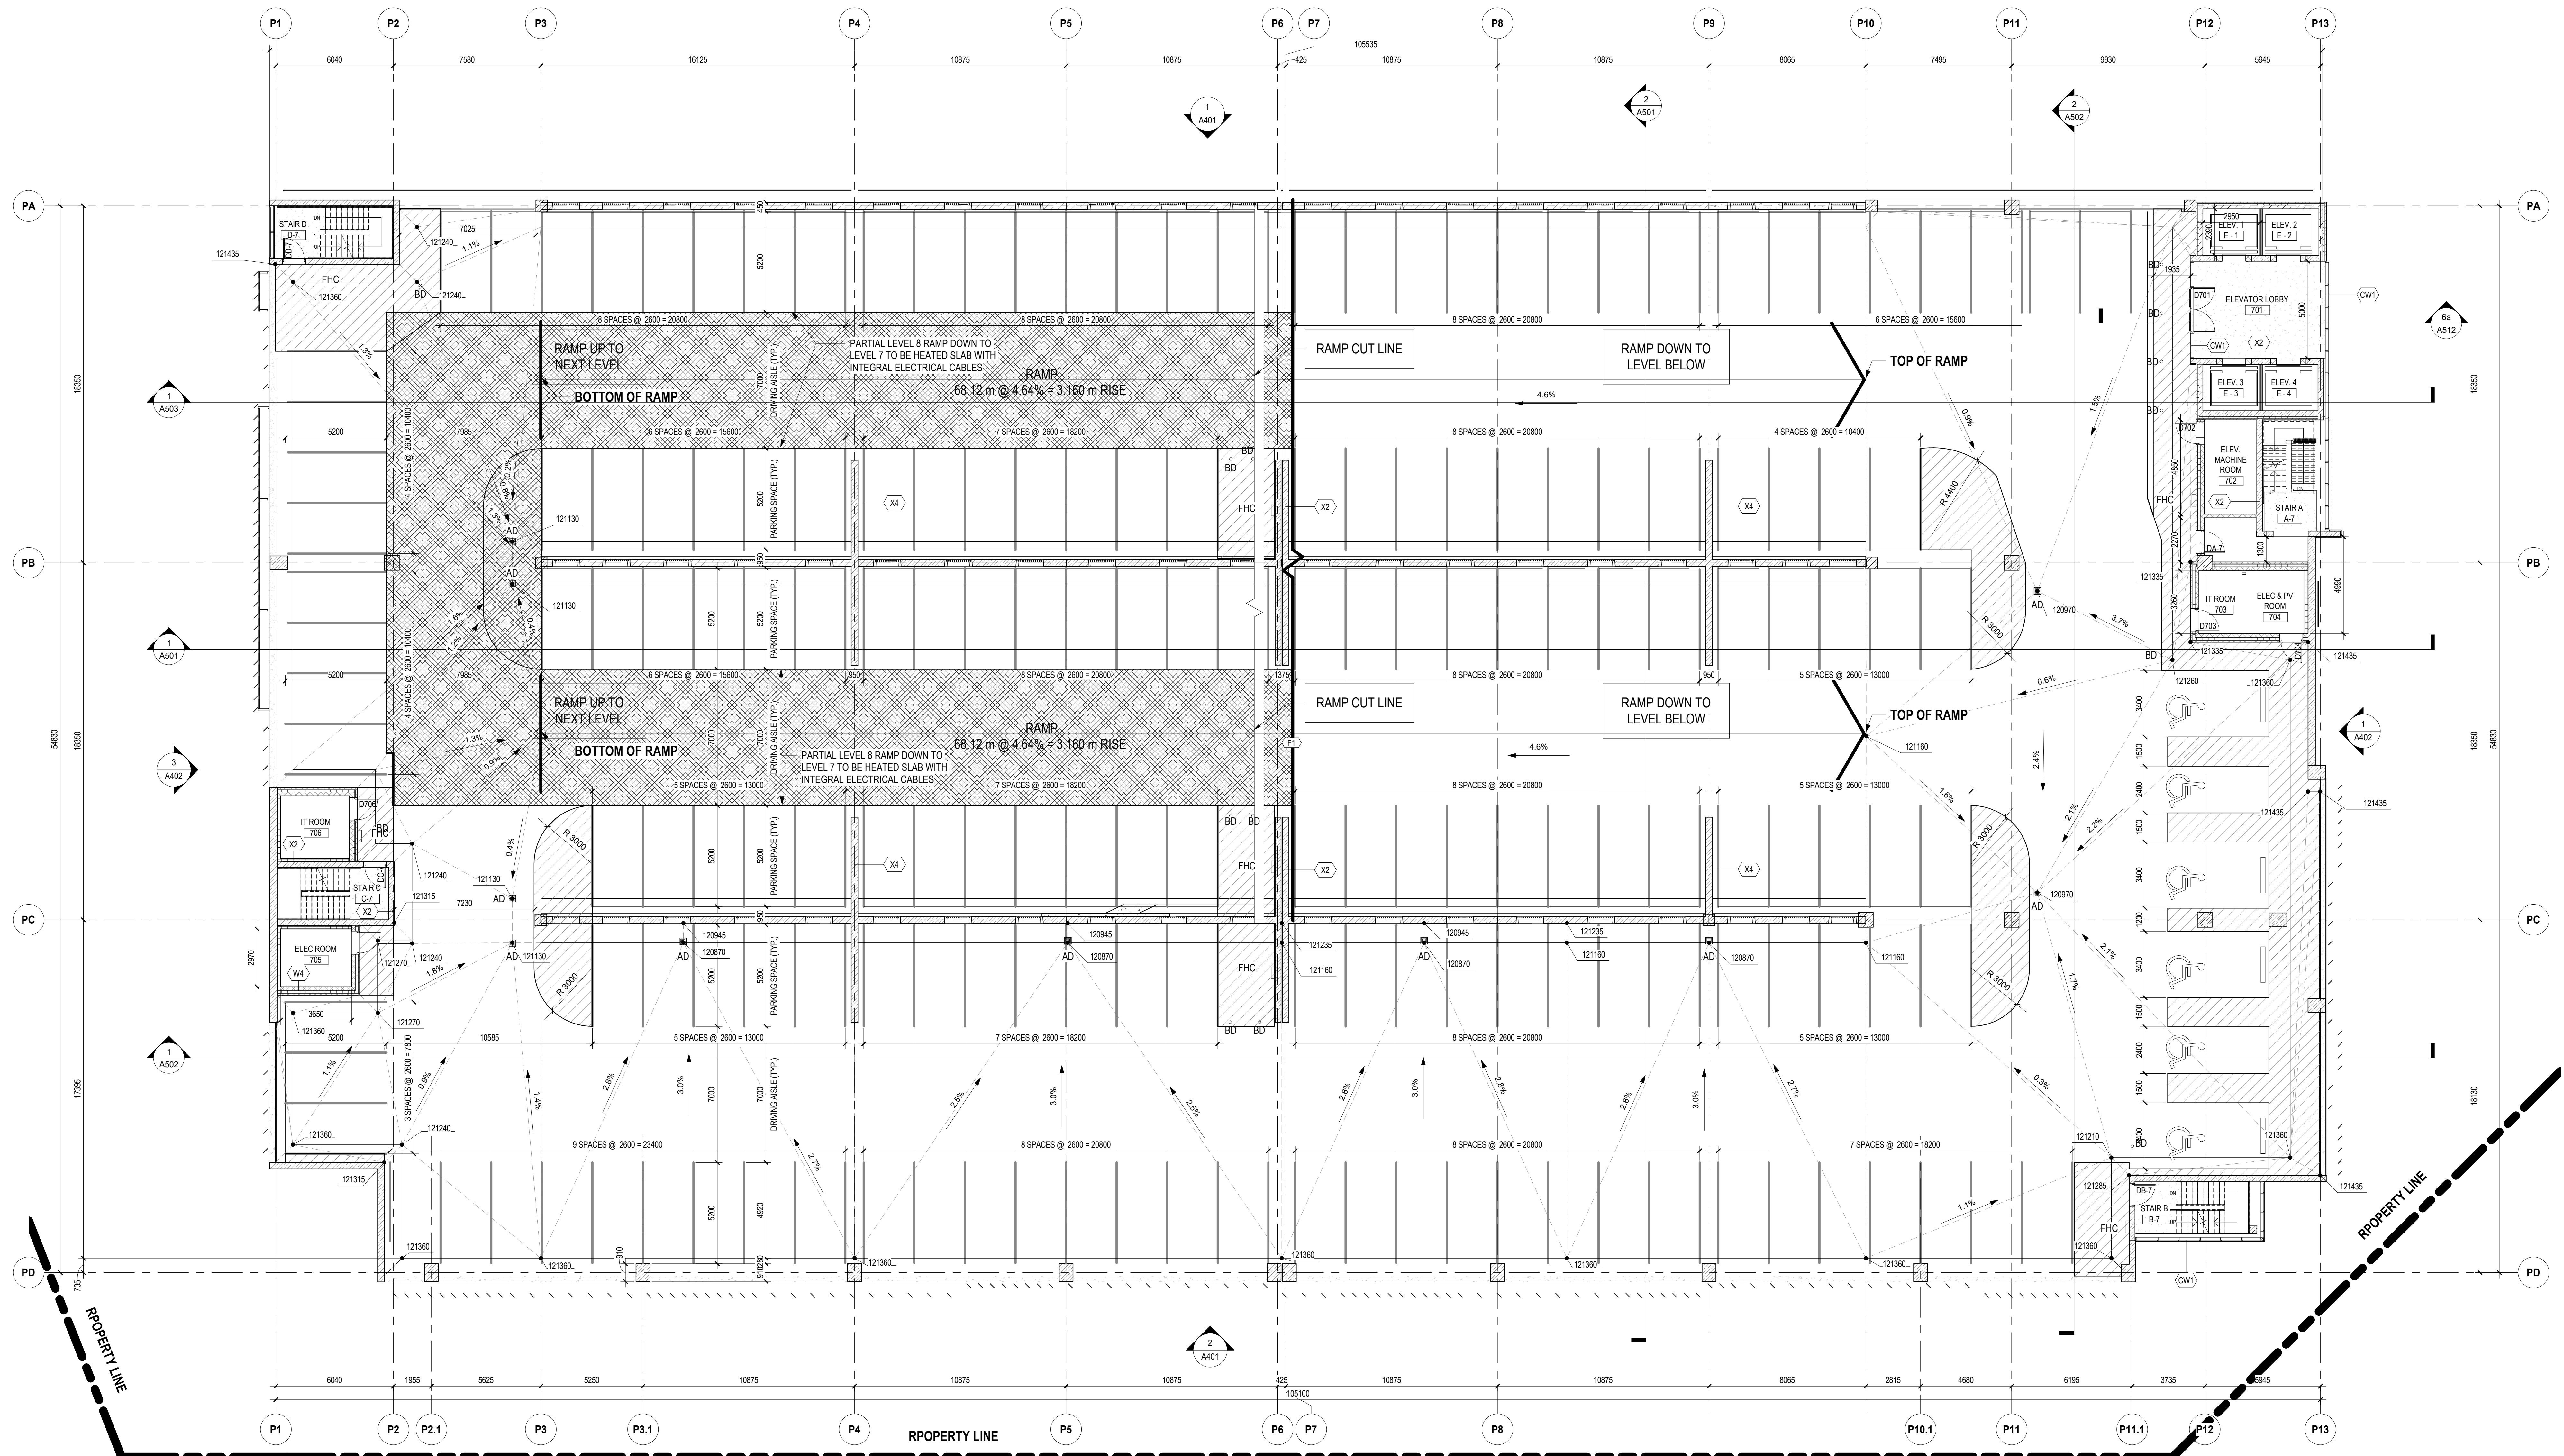

METRIC
 THIS DRAWING IS COPYRIGHTED AND MUST NOT BE REPRODUCED, OR REVISED WITHOUT WRITTEN PERMISSION. ALL DIMENSIONS ARE IN MILLIMETERS UNLESS OTHERWISE NOTED. VERIFY DIMENSIONS. DO NOT SCALE THIS DRAWING.
 REPORT INCONSISTENCIES AND OMISSIONS TO THE CONSULTANT FOR CLARIFICATION BEFORE COMMENCING WITH THE WORK. DEVIATIONS FROM THE CONTRACT DOCUMENTS WITHOUT WRITTEN APPROVAL FROM THE CONSULTANT ARE SUBJECT TO CORRECTION AT THE CONTRACTOR'S EXPENSE.

CLIENT
 TRILLIUM HEALTH PARTNERS
 150 BERRINGTON DR. ETOBICOKE
 TORONTO, ON M9C 1A5
 TEL: (416) 291-8911 WEBSITE: trilliumhealthpartners.ca

CONSTRUCTION MANAGER
 KENADAN CONTRACTING LTD.
 7881 BERRYPURCHASE DRIVE
 MISSISSAUGA, ON L5N 0G5
 TEL: (905) 910-2600 WEBSITE: www.kenadan.com/

ARCHITECT & PRIME CONSULTANT
 DIALOG
 35 JOHN STREET, SUITE 500
 TORONTO, ON M5V 1S8
 TEL: (416) 966-0220 WEBSITE: dialogdesign.ca

STRUCTURAL ENGINEER
 DIALOG

ELECTRICAL ENGINEER
 DIALOG

LANDSCAPE ARCHITECT
 DIALOG

CIVIL ENGINEER
 MTE CONSULTANTS INC.
 1018 SUTTON DRIVE, UNIT A
 BURLINGTON, ON L7R 1R8
 TEL: (905) 639-2322 WEBSITE: mte85.com

SECURITY
 THE ATARM GROUP INC.
 28-180 WOODWARD DRIVE
 OTTAWA, ON K2C 2P7
 TEL: (613) 817-5999 WEBSITE: theatarmgroup.com

SIGNAGE AND WAYFINDING
 ENTRIO
 33 HARBOUR SQUARE, SUITE 202
 TORONTO, ON M5J 2G2
 TEL: (416) 368-8888 WEBSITE: entriogroup.com

VIBRATION, NOISE, ACOUSTICS
 SWALLOW ACOUSTICS CONSULTANTS LTD.
 23-366 REVELS AVENUE
 MISSISSAUGA, ON L5G 4S5
 TEL: (905) 271-1858 WEBSITE: torontomtsa.ca

BUILDING CODE
 LRI ENGINEERING INC.
 171 UNIVERSITY AVE. 3RD FLOOR, BOX 1
 TORONTO, ON M5H 1B3
 TEL: (416) 515-9333 WEBSITE: lrifirm.com

VERTICAL TRANSPORTATION
 SOBEMAN ENGINEERING INC.
 55 ST. CLAIR AVENUE WEST, SUITE 205
 TORONTO, ON M5V 2Y7
 TEL: (416) 323-2133 WEBSITE: sobemaneengineering.com

HARDWARE
 SPYDER INC.
 35 HILDA RD.
 WOODBINE, ON L4H 3M5
 TEL: (416) 271-6499 WEBSITE: spyderinc.com

KEYPLAN

SEAL

PROJECT NORTH

THP M-SITE HOSPITAL PARKING STRUCTURE

MISSISSAUGA HOSPITAL
 100 QUEENSWAY WEST
 MISSISSAUGA, ONTARIO
 L5B 1B8

FLOOR PLAN - PARKING LEVEL 7

DRAWN: Auditor CHECKED: Checker
 PLOT DATE: 8/6/2021 11:27:43 AM

A207

0m 2.5m 5m 7.5m 10m 12.5m
 SCALE 1:125

FLOOR PLAN - PARKING LEVEL 7
 SCALE 1:125