




1 SITE PLAN
 SCALE: 1:200

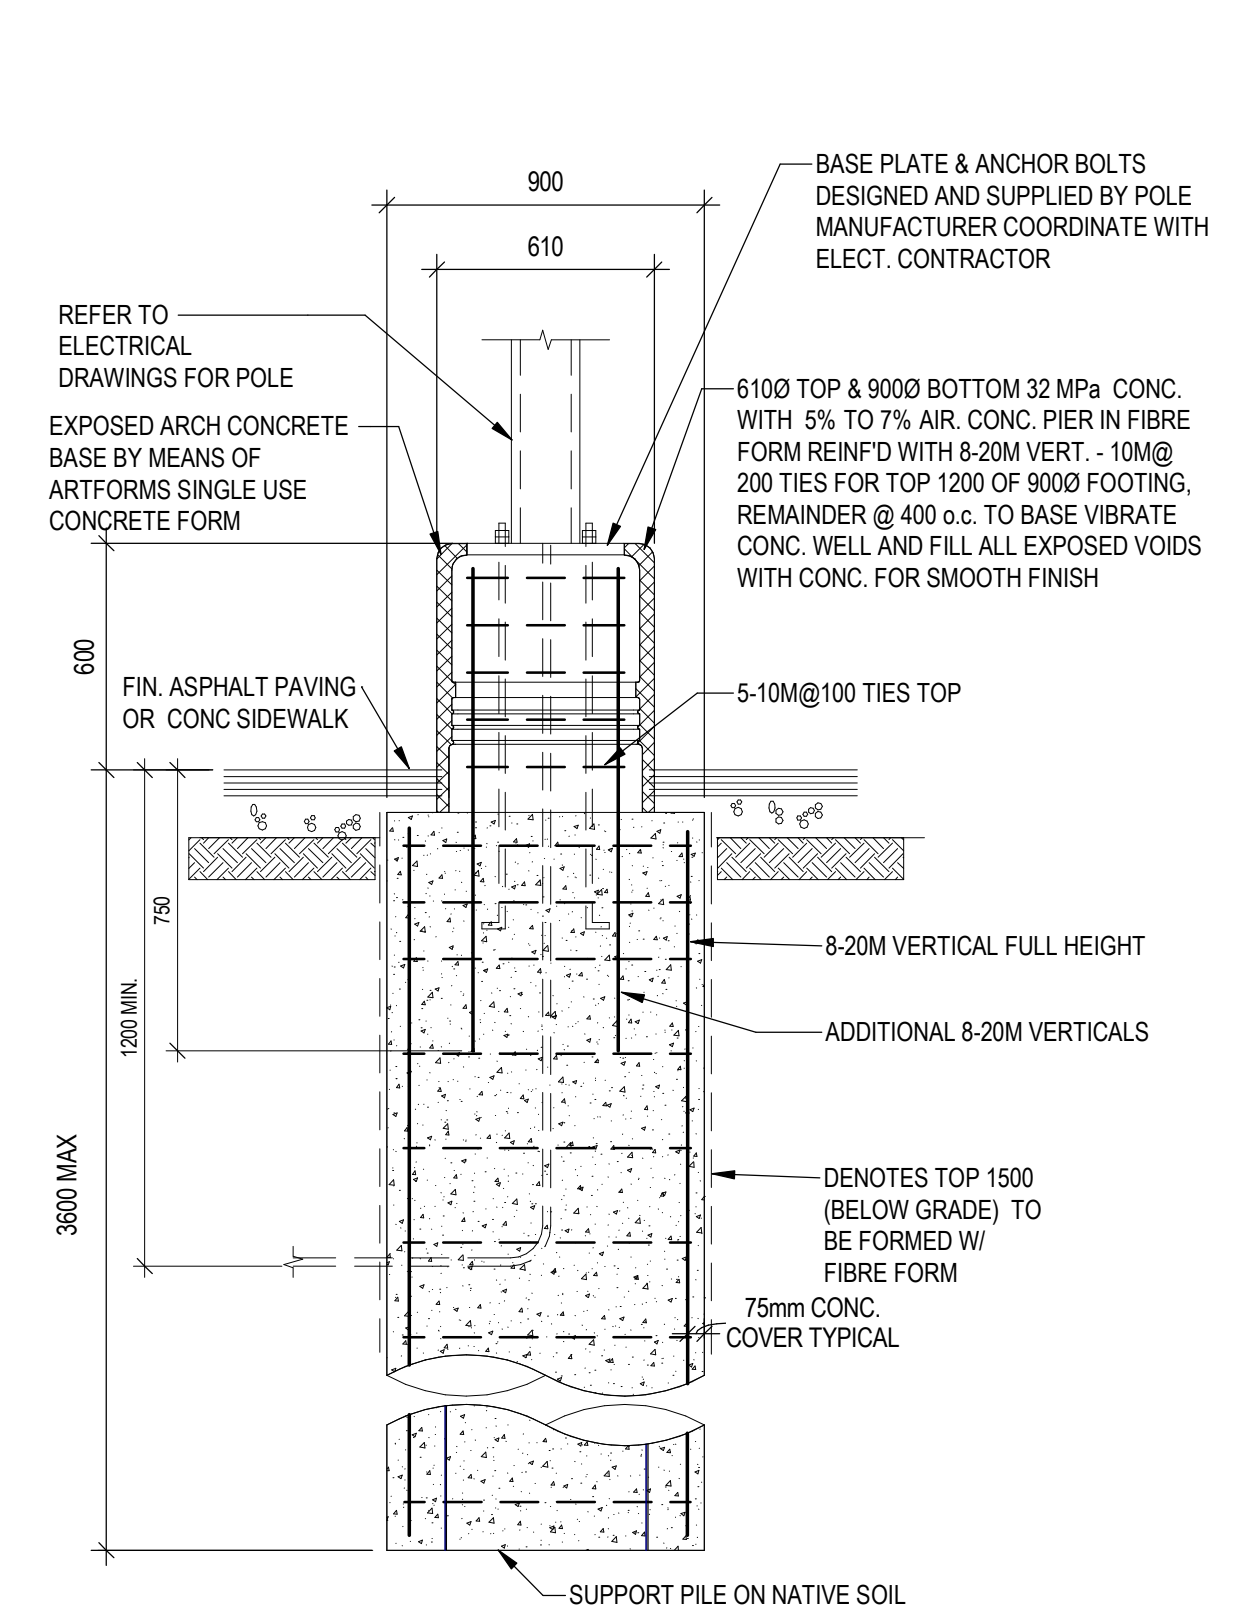

2 LIGHT POLE FOUNDATION TYPICAL DETAIL
 SCALE: 1:20

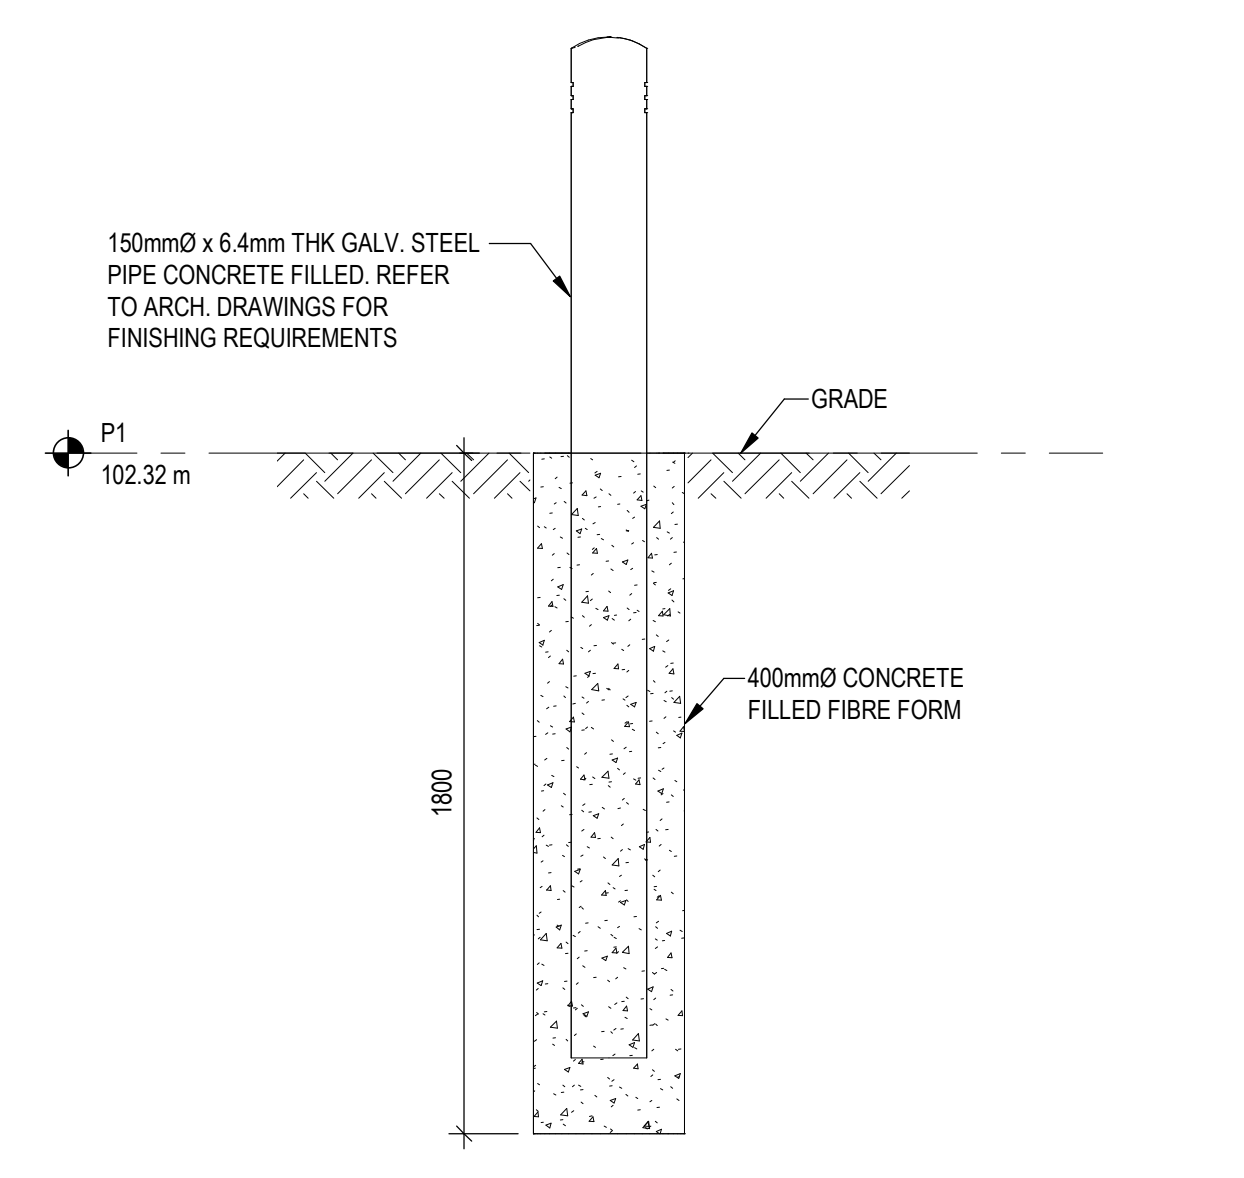

3 BOLLARD SECTION
 SCALE: 1:20

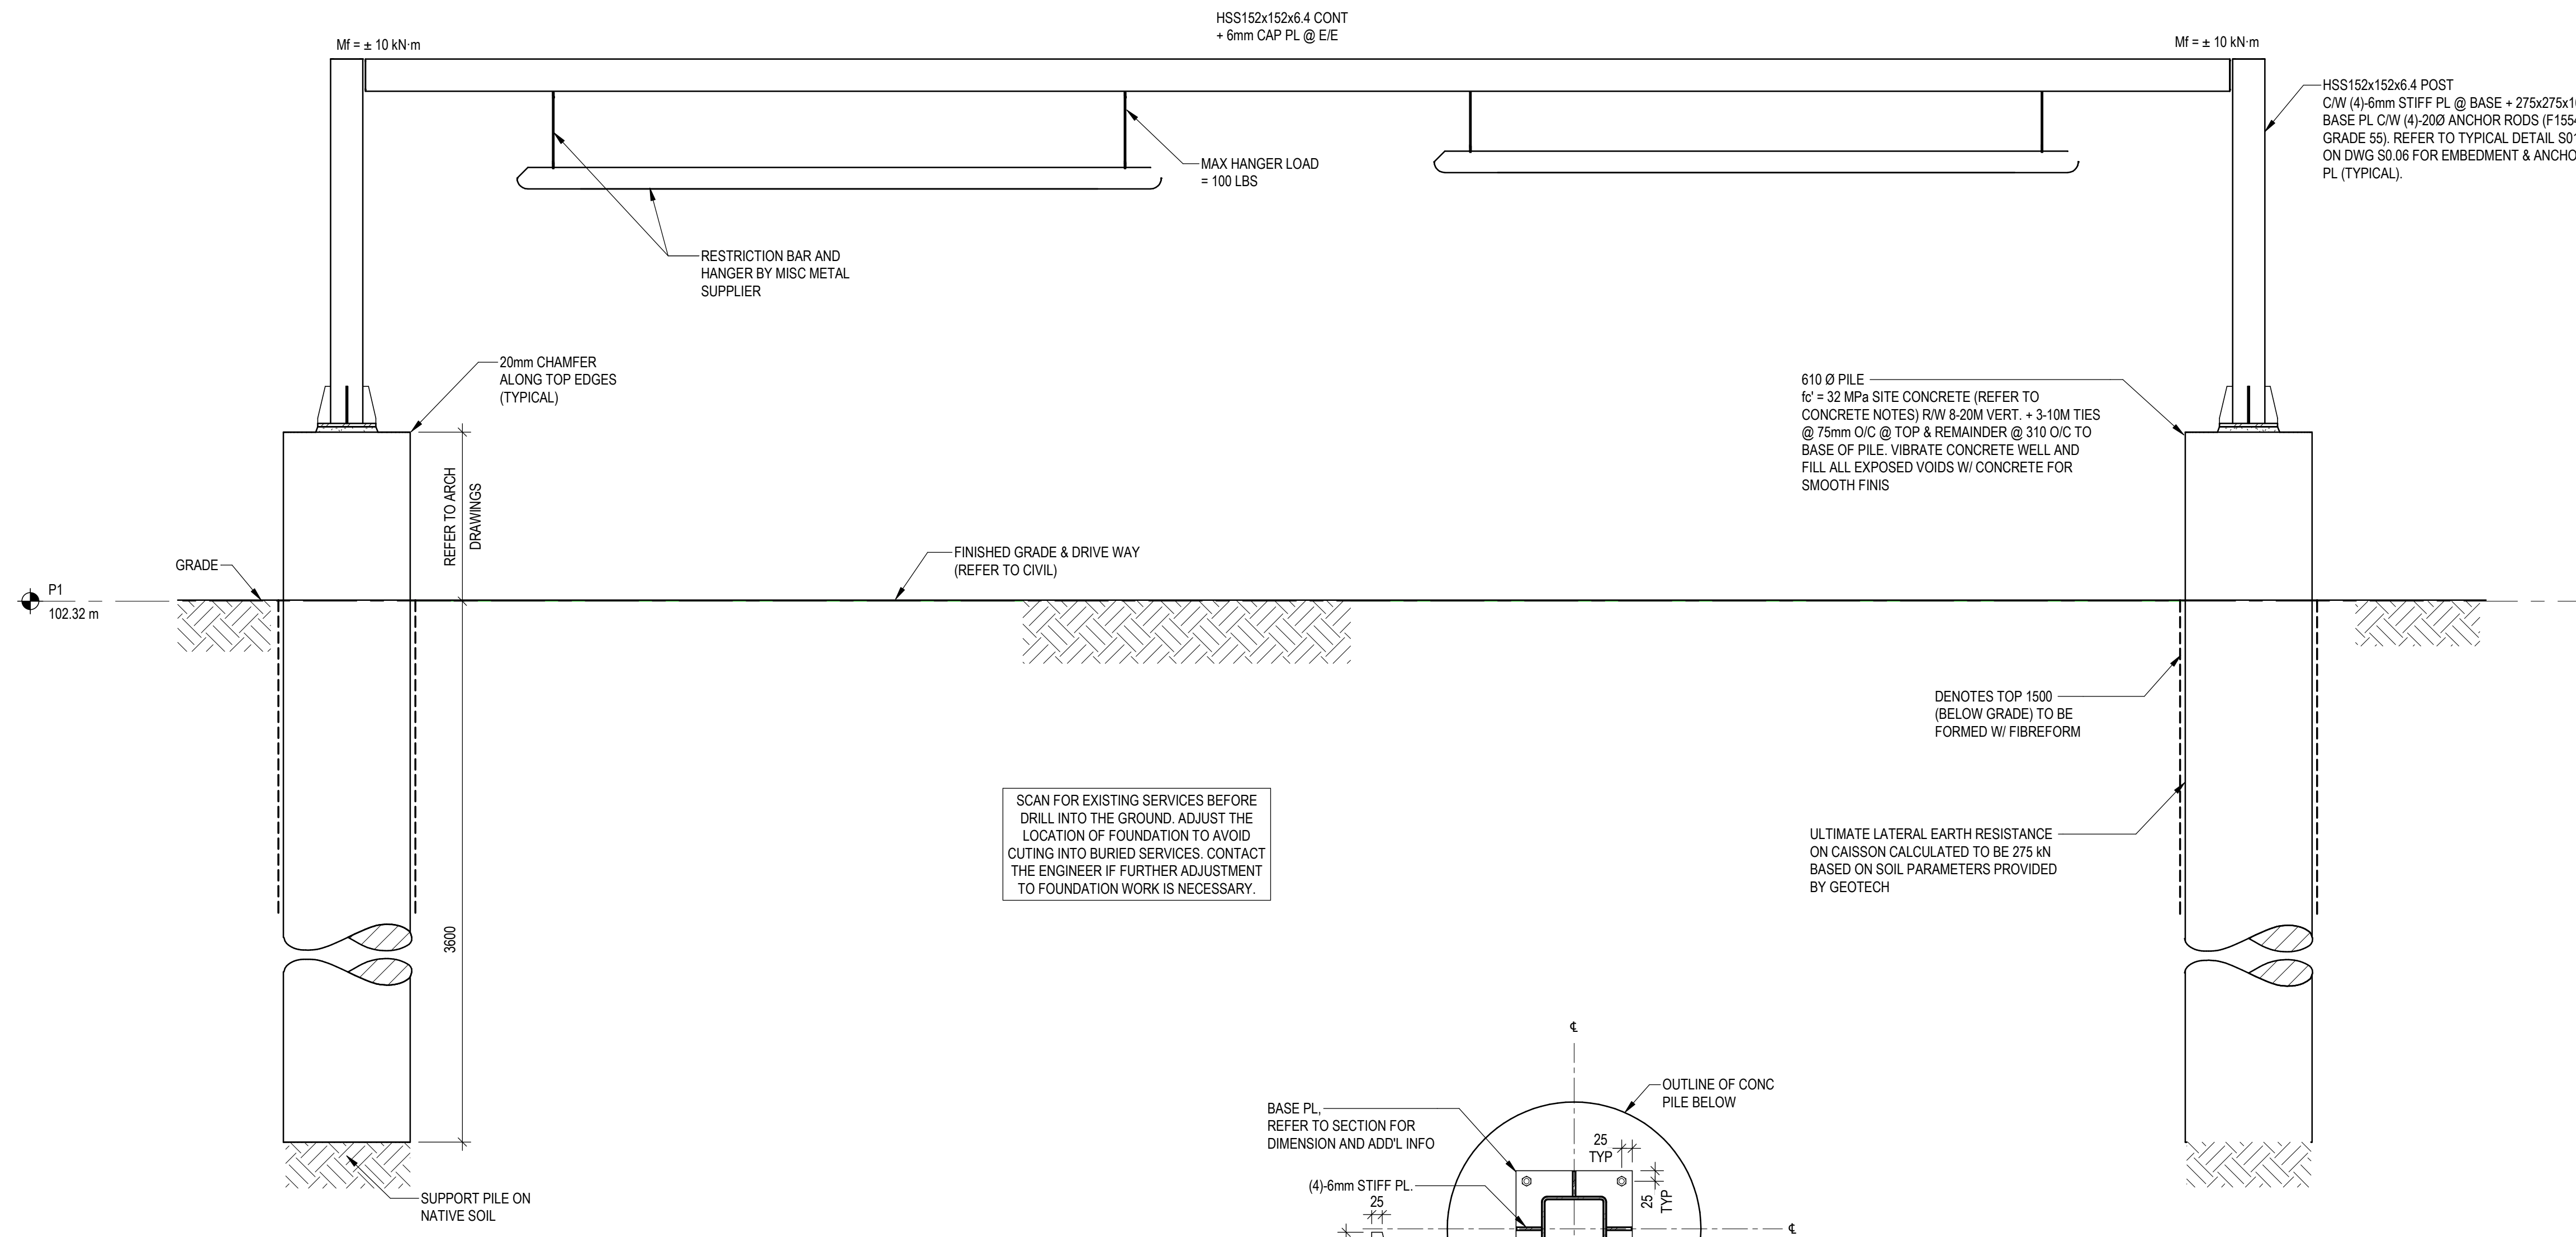



4 RESTRICTION BAR AT ENTRANCE
 SCALE: 1:20

- NOTES:**
- ADJUST ANCHOR ROD PROJECTION ABOVE CASTED CONCRETE ON SITE (ALLOW FOR MIN 3 FULL THREADS PAST THE NUT AFTER BEING TIGHTENED)
 - REFER TO ARCH FOR CAP DETAIL ABOVE THE BASE PLATE (AS REQUIRED)
 - ALL STRUCTURAL STEEL INCLUDING THE BASE PLATES, STIFF PLATES, ANCHOR RODS AND ALL SUPPLEMENTARY CONNECTION HARDWARE TO BE HOT DIPPED GALVANIZED. APPLY PROTECTIVE ZINC COATING OVER WELDED CONNECTION TO PREVENT RUSTING IN ACCORDANCE WITH SPECIFICATIONS

5 BASE PLATE DETAIL
 SCALE: 1:10

METRIC
 THIS DRAWING IS COPYRIGHTED AND MUST NOT BE USED, REPRODUCED, OR REVISED WITHOUT WRITTEN PERMISSION. ALL DIMENSIONS ARE IN MILLIMETERS UNLESS OTHERWISE NOTED. VERIFY DIMENSIONS. DO NOT SCALE THIS DRAWING.
 REPORT INCONSISTENCIES AND OMISSIONS TO THE CONSULTANT FOR CLARIFICATION BEFORE COMMENCING WITH THE WORK. DEVIATIONS FROM THE CONTRACT DOCUMENTS WITHOUT WRITTEN APPROVAL FROM THE CONSULTANT ARE SUBJECT TO CORRECTION AT THE CONTRACTOR'S EXPENSE.

- CLIENT**
 TRILLIUM HEALTH PARTNERS
 150 DERRWAY DR, ETOBICOKE
 TORONTO, ON M9C 1A5
 TEL: (416) 294-8911 WEBSITE: trilliumhealthpartners.ca
- CONSTRUCTION MANAGER**
 KENADAN CONTRACTING LTD.
 7181 BERRYBROOK DRIVE
 MISSISSAUGA, ON L5N 0G5
 TEL: (905) 910-2680 WEBSITE: www.kenadan.com/
- ARCHITECT & PRIME CONSULTANT**
 DIALOG
 35 JOHN STREET, SUITE 500
 TORONTO, ON M5V 1S8
 TEL: (416) 966-0220 WEBSITE: dialogdesign.ca
- STRUCTURAL ENGINEER**
 DIALOG
- MECHANICAL ENGINEER**
 DIALOG
- ELECTRICAL ENGINEER**
 DIALOG
- LANDSCAPE ARCHITECT**
 DIALOG
- CIVIL ENGINEER**
 MTE CONSULTANTS INC.
 1018 SUTTON DRIVE, UNIT A
 BURLINGTON, ON L7R 1B6
 TEL: (905) 639-2362 WEBSITE: mte85.com
- SECURITY**
 THE ATARM GROUP INC.
 28-180 WOODWARD DRIVE
 OTTAWA, ON K2R 2R7
 TEL: (613) 617-9999 WEBSITE: theatarmgroup.com
- SIGNAGE AND WAYFINDING**
 ENTRCO
 13 HARBOUR SQUARE, SUITE 202
 TORONTO, ON M5J 2G2
 TEL: (416) 368-8888 WEBSITE: entro.com
- VIBRATION, NOISE, ACOUSTICS**
 SWALLOW ACOUSTICS CONSULTANTS LTD.
 23366 REVELS AVENUE
 MISSISSAUGA, ON L5G 4S5
 TEL: (905) 271-1868 WEBSITE: throntonacoustics.com
- BUILDING CODE**
 LRI ENGINEERING INC.
 171 UNIVERSITY AVE, 3RD FLOOR, BOX 1
 TORONTO, ON M5H 1B3
 TEL: (416) 515-9331 WEBSITE: lrifire.com
- VERTICAL TRANSPORTATION**
 SOBEMAN ENGINEERING INC.
 65 ST. CLAIR AVENUE WEST, SUITE 205
 TORONTO, ON M5V 1Y7
 TEL: (416) 323-2133 WEBSITE: sobemanengineering.com
- HARDWARE**
 SPYDER SC
 35 HILDA RD
 WOODBRIDGE, ON L4H 3M5
 TEL: (847) 271-6489 WEBSITE: spyderinc.com

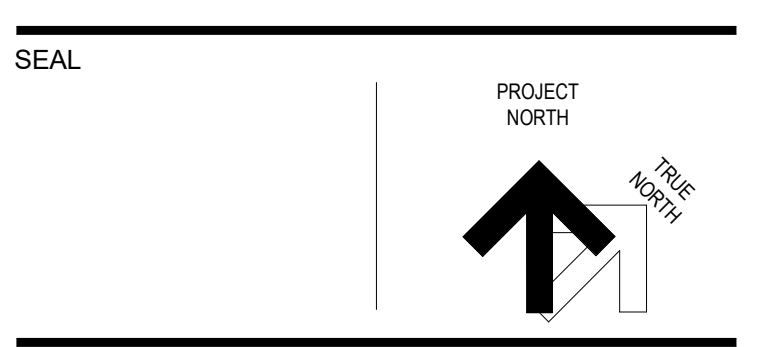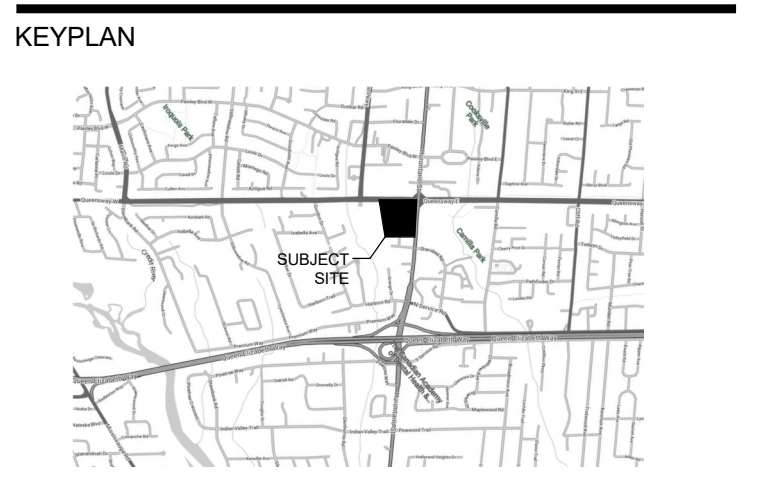

THP M-SITE HOSPITAL PARKING STRUCTURE

100 QUEENSWAY WEST,
 MISSISSAUGA, ONTARIO
 L5B 1B8

SITE PLAN, DETAILS AND SECTIONS

DRAWN: KAZ CHECKED: JG
 PLOT DATE: 06/2021 11:33:54 AM