

ISSUED FOR

- 1 2021-06-25 QA 50%
- 2 2021-07-23 100% DESIGN DEVELOPMENT QA
- 3 2021-08-06 BID RFP1
- 4 2021-08-06 BUILDING PERMIT
- 5 2021-08-06 SITE PLAN APPROVAL

**METRIC**  
 THIS DRAWING IS COPYRIGHTED AND MUST NOT BE USED, REPRODUCED, OR REVISED WITHOUT WRITTEN PERMISSION. VERIFY DIMENSIONS. DO NOT SCALE THIS DRAWING.

**REPORT INCONSISTENCIES AND OMISSIONS TO THE CONSULTANT FOR CLARIFICATION BEFORE COMMENCING WITH THE WORK.**

**DEVIATIONS FROM THE CONTRACT DOCUMENTS WITHOUT WRITTEN APPROVAL FROM THE CONSULTANT ARE SUBJECT TO CORRECTION AT THE CONTRACTOR'S EXPENSE.**

**CLIENT**  
 TRILLIUM HEALTH PARTNERS  
 150 DERRISWAY DR. ETOBICOKE  
 TORONTO, ON M9C 1A5  
 TEL: (416) 298-8511 WEBSITE: trilliumhealthpartners.ca

**CONSTRUCTION MANAGER**  
 KENADAN CONTRACTING LTD.  
 7881 DERRYPREST DRIVE  
 MISSISSAUGA, ON L5N 0G5  
 TEL: (905) 910-2680 WEBSITE: www.kenadan.com/

**ARCHITECT & PRIME CONSULTANT**  
 DIALOG  
 35 JOHN STREET, SUITE 500  
 TORONTO, ON M5V 1G8  
 TEL: (416) 966-0220 WEBSITE: dialogdesign.ca

**STRUCTURAL ENGINEER**  
 DIALOG

**MECHANICAL ENGINEER**  
 DIALOG

**ELECTRICAL ENGINEER**  
 DIALOG

**LANDSCAPE ARCHITECT**  
 DIALOG

**CIVIL ENGINEER**  
 MTE CONSULTANTS INC.  
 1018 SUTTON DRIVE, UNIT A  
 BURLINGTON, ON L7R 1B8  
 TEL: (905) 639-2322 WEBSITE: mte85.com

**SECURITY**  
 THE ATARM GROUP INC.  
 298-180 WOODWARD DRIVE  
 OTTAWA, ON K2G 2R7  
 TEL: (613) 617-5998 WEBSITE: theatarmgroup.com

**SIGNAGE AND WAYFINDING**  
 ENTRO  
 33 HARBOUR SQUARE, SUITE 202  
 TORONTO, ON M5J 2G2  
 TEL: (416) 368-6868 WEBSITE: entro.com

**VIBRATION, NOISE, ACOUSTICS**  
 SWALLOW ACOUSTICS CONSULTANTS LTD.  
 23366 REVUS AVENUE  
 MISSISSAUGA, ON L5G 4S5  
 TEL: (905) 271-1868 WEBSITE: thortontomassetti.com

**BUILDING CODE**  
 LRI ENGINEERING INC.  
 171 UNIVERSITY AVE. 2ND FLOOR, BOX 1  
 TORONTO, ON M5H 1B3  
 TEL: (416) 515-9331 WEBSITE: lri.ca

**VERTICAL TRANSPORTATION**  
 SOBEMAN ENGINEERING INC.  
 55 ST. CLAIR AVENUE WEST, SUITE 205  
 TORONTO, ON M5V 1T7  
 TEL: (416) 323-2133 WEBSITE: sobemanengineering.com

**HARDWARE**  
 SPYDER SC  
 35 HILDA RD  
 WOODBRIDGE, ON L4H 3M5  
 TEL: (847) 271-6469 WEBSITE: spydersc.com

**KEYPLAN**



**SEAL**



**THP M-SITE HOSPITAL PARKING STRUCTURE**


MISSISSAUGA HOSPITAL  
 100 QUEENSWAY WEST  
 MISSISSAUGA, ONTARIO  
 L5B 1B8

**SITE PLAN REMOVALS PLAN - PART 3**

DRAWN: Author CHECKED: Checker  
 PLOT DATE: 8/13/2021 12:17:38 PM

**A113**

C:\Revit\Local Files\DLG\_2005572\_AR\_THP\_M\_PARKING\_rjgarn.rvt

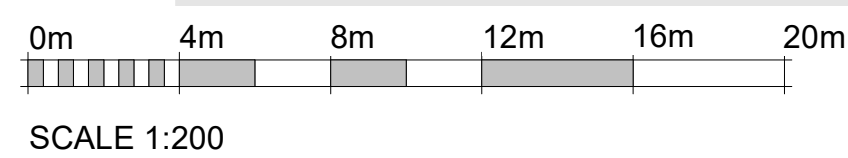

SCALE 1:200

DD - DEMO SITE PLAN - PART 3 2  
 SCALE 1:200 A113