

ISSUED FOR

1	2021-06-25	QA 50%
2	2021-07-23	100% DESIGN DEVELOPMENT QA
3	2021-08-06	BID RFP1
4	2021-08-06	BUILDING PERMIT
5	2021-08-06	SITE PLAN APPROVAL

**METRIC**  
 THIS DRAWING IS COPYRIGHTED AND MUST NOT BE USED, REPRODUCED, OR REVISED WITHOUT WRITTEN PERMISSION. ALL DIMENSIONS ARE IN MILLIMETERS UNLESS OTHERWISE NOTED. VERIFY DIMENSIONS. DO NOT SCALE THIS DRAWING.

REPORT INCONSISTENCIES AND OMISSIONS TO THE CONSULTANT FOR CLARIFICATION BEFORE COMMENCING WITH THE WORK. DEVIATIONS FROM THE CONTRACT DOCUMENTS WITHOUT WRITTEN APPROVAL FROM THE CONSULTANT ARE SUBJECT TO CORRECTION AT THE CONTRACTOR'S EXPENSE.

**CLIENT**  
 TRILLIUM HEALTH PARTNERS  
 150 DERRWAY DR. ETOBICOKE  
 TORONTO, ON M9C 1A5  
 TEL: (416) 291-8511 WEBSITE: trilliumhealthpartners.ca

**CONSTRUCTION MANAGER**  
 KENADAN CONTRACTING LTD.  
 7880 DEERFOREST DRIVE  
 MISSISSAUGA, ON L5N 0G5  
 TEL: (905) 910-2680 WEBSITE: www.kenadan.com/

**ARCHITECT & PRIME CONSULTANT**  
 DIALOG  
 35 JOHN STREET, SUITE 500  
 TORONTO, ON M5V 1S8  
 TEL: (416) 966-0220 WEBSITE: dialogdesign.ca

**STRUCTURAL ENGINEER**  
 DIALOG

**MECHANICAL ENGINEER**  
 DIALOG

**ELECTRICAL ENGINEER**  
 DIALOG

**LANDSCAPE ARCHITECT**  
 DIALOG

**CIVIL ENGINEER**  
 MTE CONSULTANTS INC.  
 1018 SUTTON DRIVE, UNIT A  
 BURLINGTON, ON L7R 1B8  
 TEL: (905) 639-2322 WEBSITE: mte85.com

**SECURITY**  
 THE ATARIAN GROUP INC.  
 288-180 WOODWARD DRIVE  
 OTTAWA, ON K2K 2P7  
 TEL: (613) 817-5999 WEBSITE: theatariangroup.com



**SIGNAGE AND WAYFINDING**  
 ENTRIO  
 33 HARBOUR SQUARE, SUITE 202  
 TORONTO, ON M5J 2G2  
 TEL: (416) 368-8888 WEBSITE: entrio.com

**VIBRATION, NOISE, ACOUSTICS**  
 SWALLOW ACOUSTICS CONSULTANTS LTD.  
 23366 REVELS AVENUE  
 MISSISSAUGA, ON L5G 4S5  
 TEL: (905) 271-7868 WEBSITE: thortontoronto.ca

**BUILDING CODE**  
 LRI ENGINEERING INC.  
 171 UNIVERSITY AVE. 3RD FLOOR, BOX 1  
 TORONTO, ON M5H 1B3  
 TEL: (416) 515-9331 WEBSITE: lri.ca

**VERTICAL TRANSPORTATION**  
 SOBEMAN ENGINEERING INC.  
 85 ST. CLAIR AVENUE WEST, SUITE 205  
 TORONTO, ON M5V 1T7  
 TEL: (416) 323-1133 WEBSITE: sobemanengineering.com

**HARDWARE**  
 SPYDER SC  
 35 HUDA RD.  
 WOODBRIDGE, ON L4H 3M5  
 TEL: (847) 271-8489 WEBSITE: spydersc.com

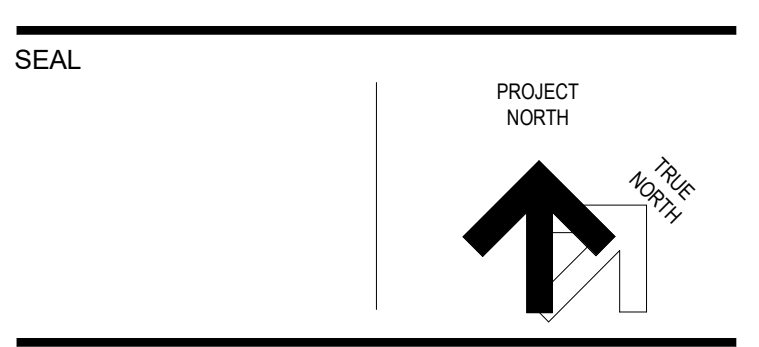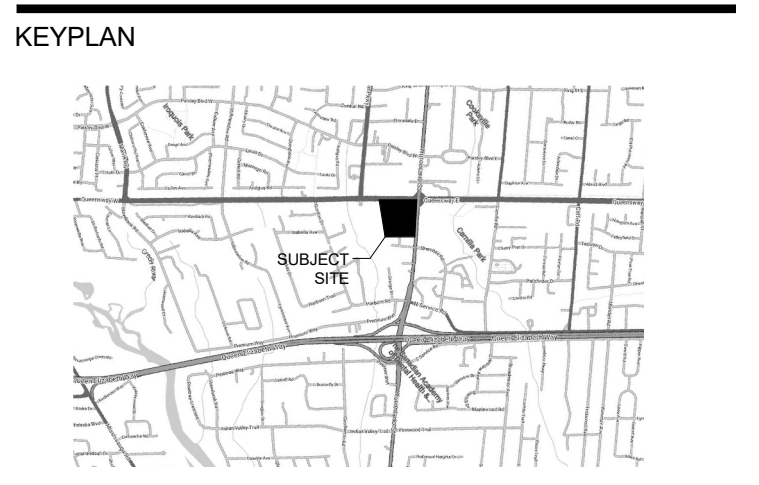

**THP M-SITE HOSPITAL PARKING STRUCTURE**

MISSISSAUGA HOSPITAL  
 100 QUEENSWAY WEST  
 MISSISSAUGA, ONTARIO  
 L5B 1B8

**SITE PLAN REMOVALS PLAN - PART 2**

DRAWN: Auditor CHECKED: Checker  
 PLOT DATE: 8/13/2021 12:17:37 PM

**A112**



0m 4m 8m 12m 16m 20m  
 SCALE 1:200

DD - DEMO SITE PLAN - PART 2  
 SCALE: 1:200 A112