
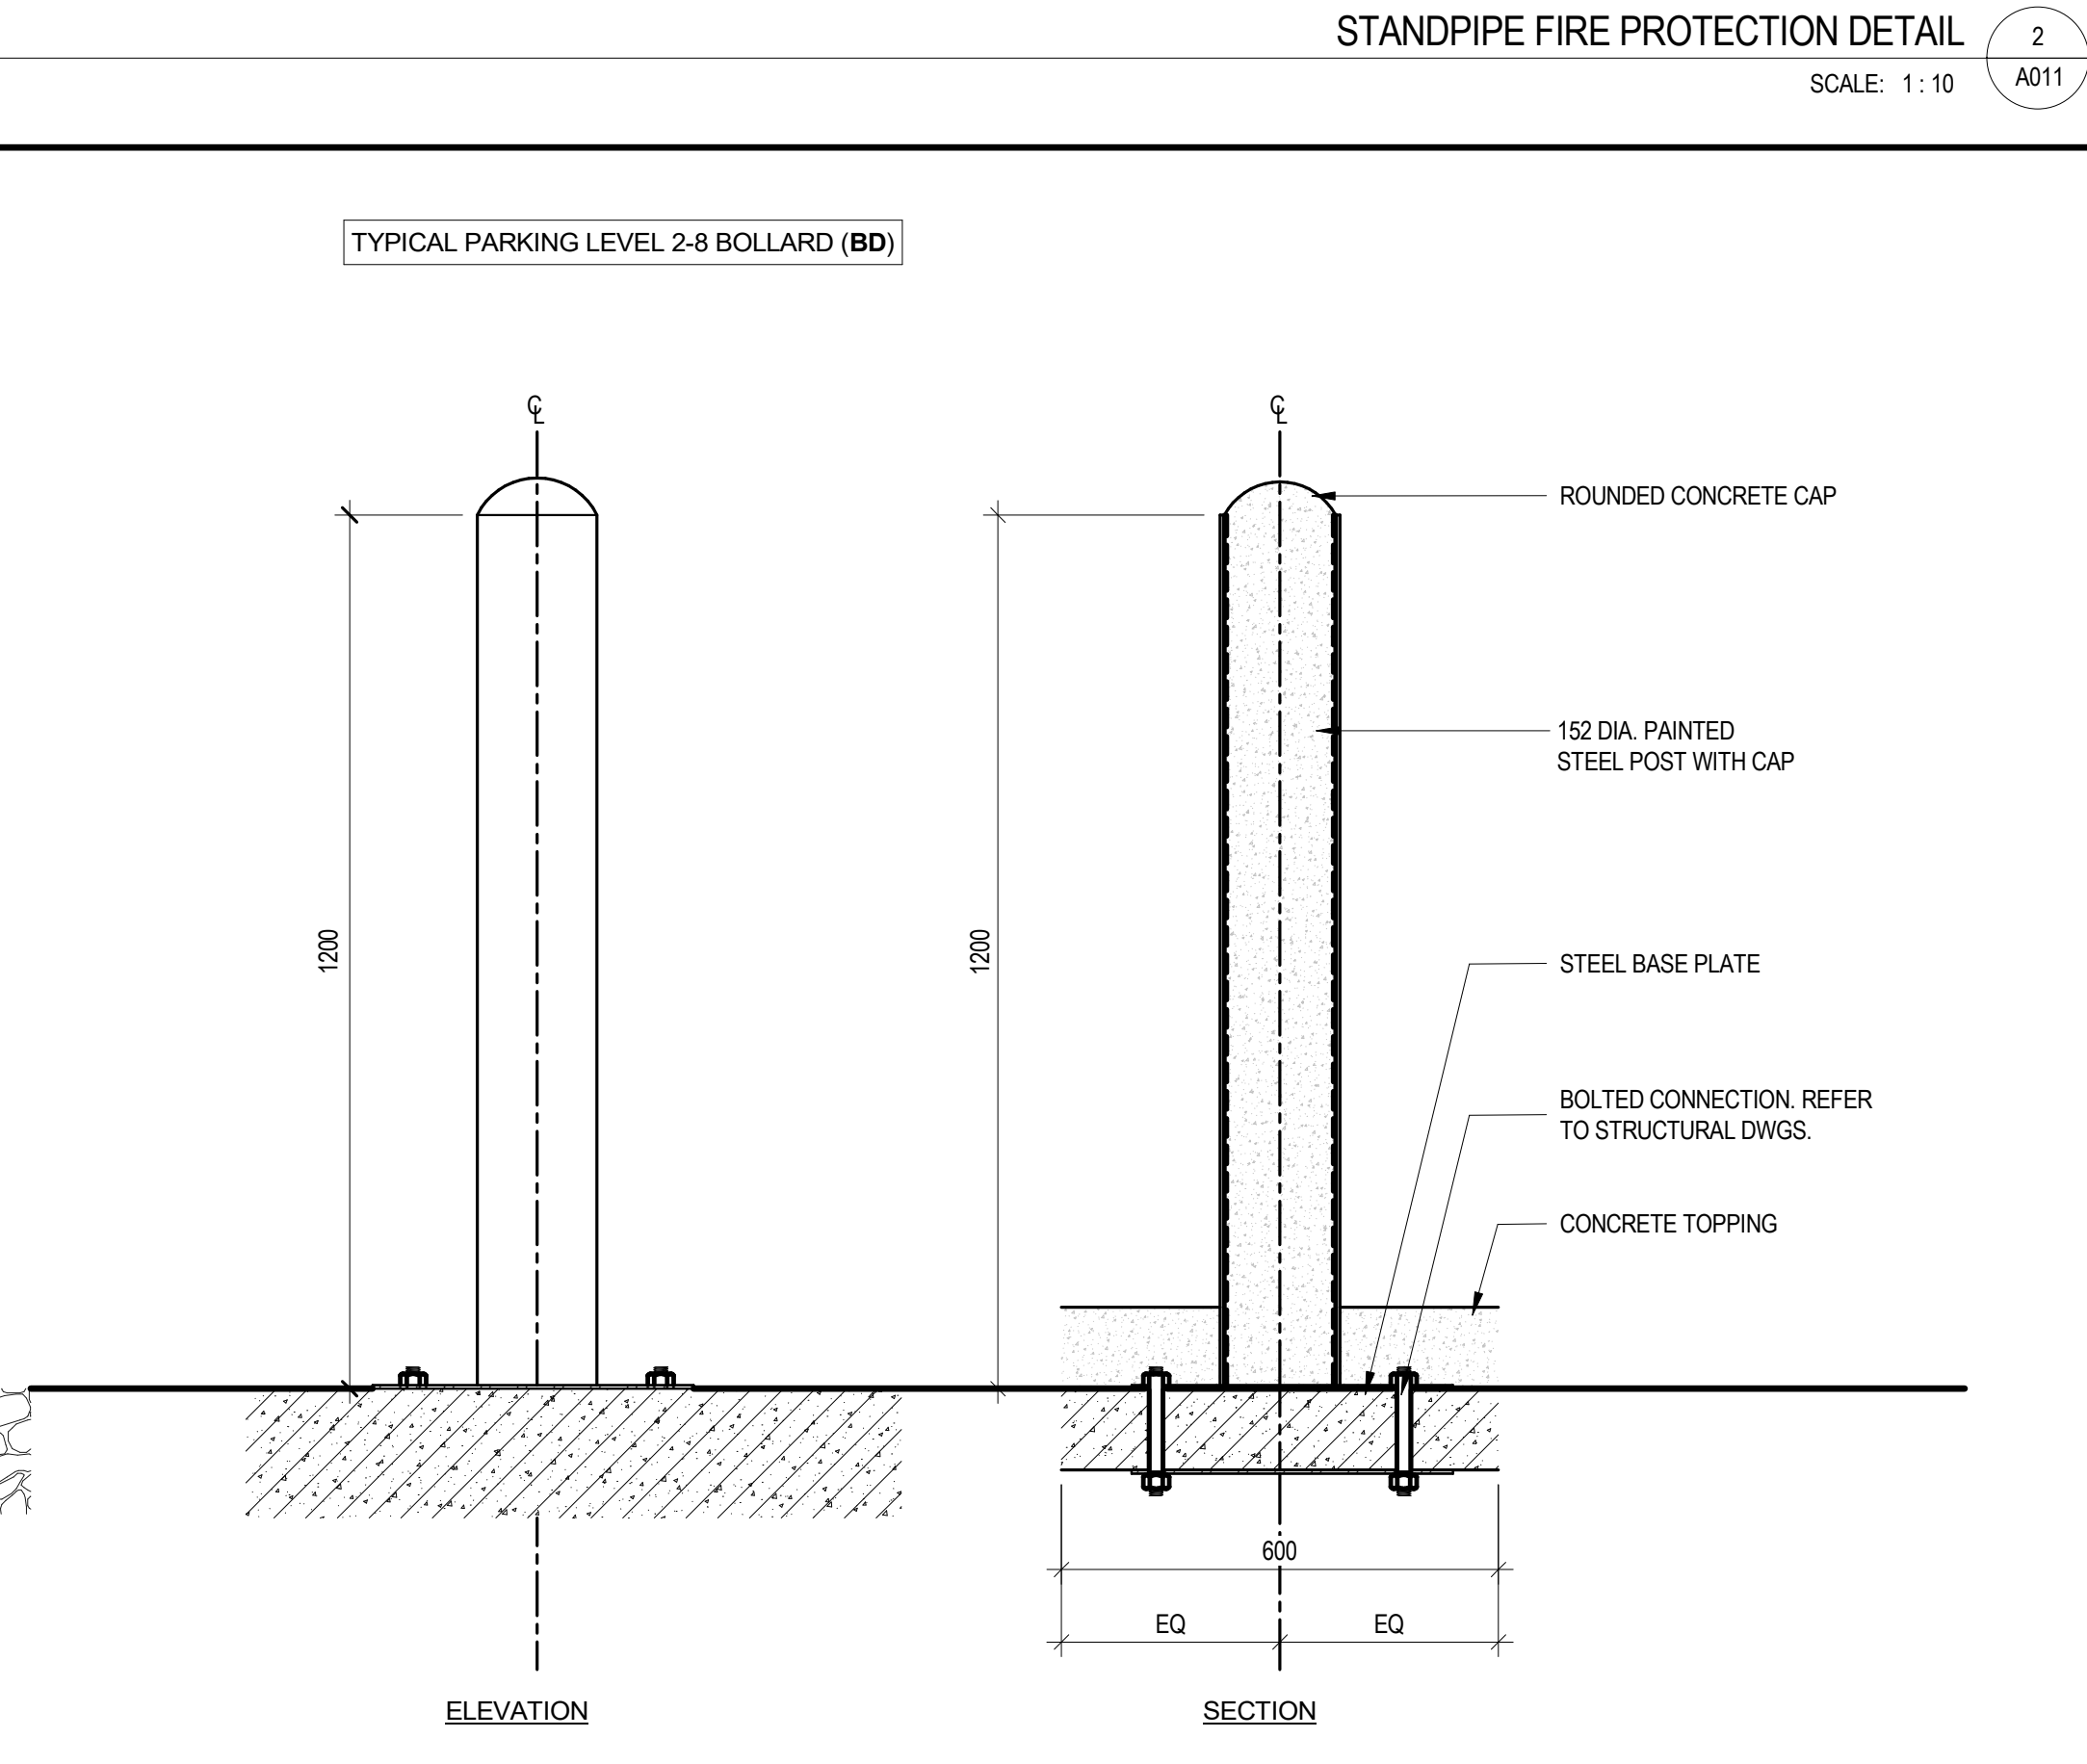
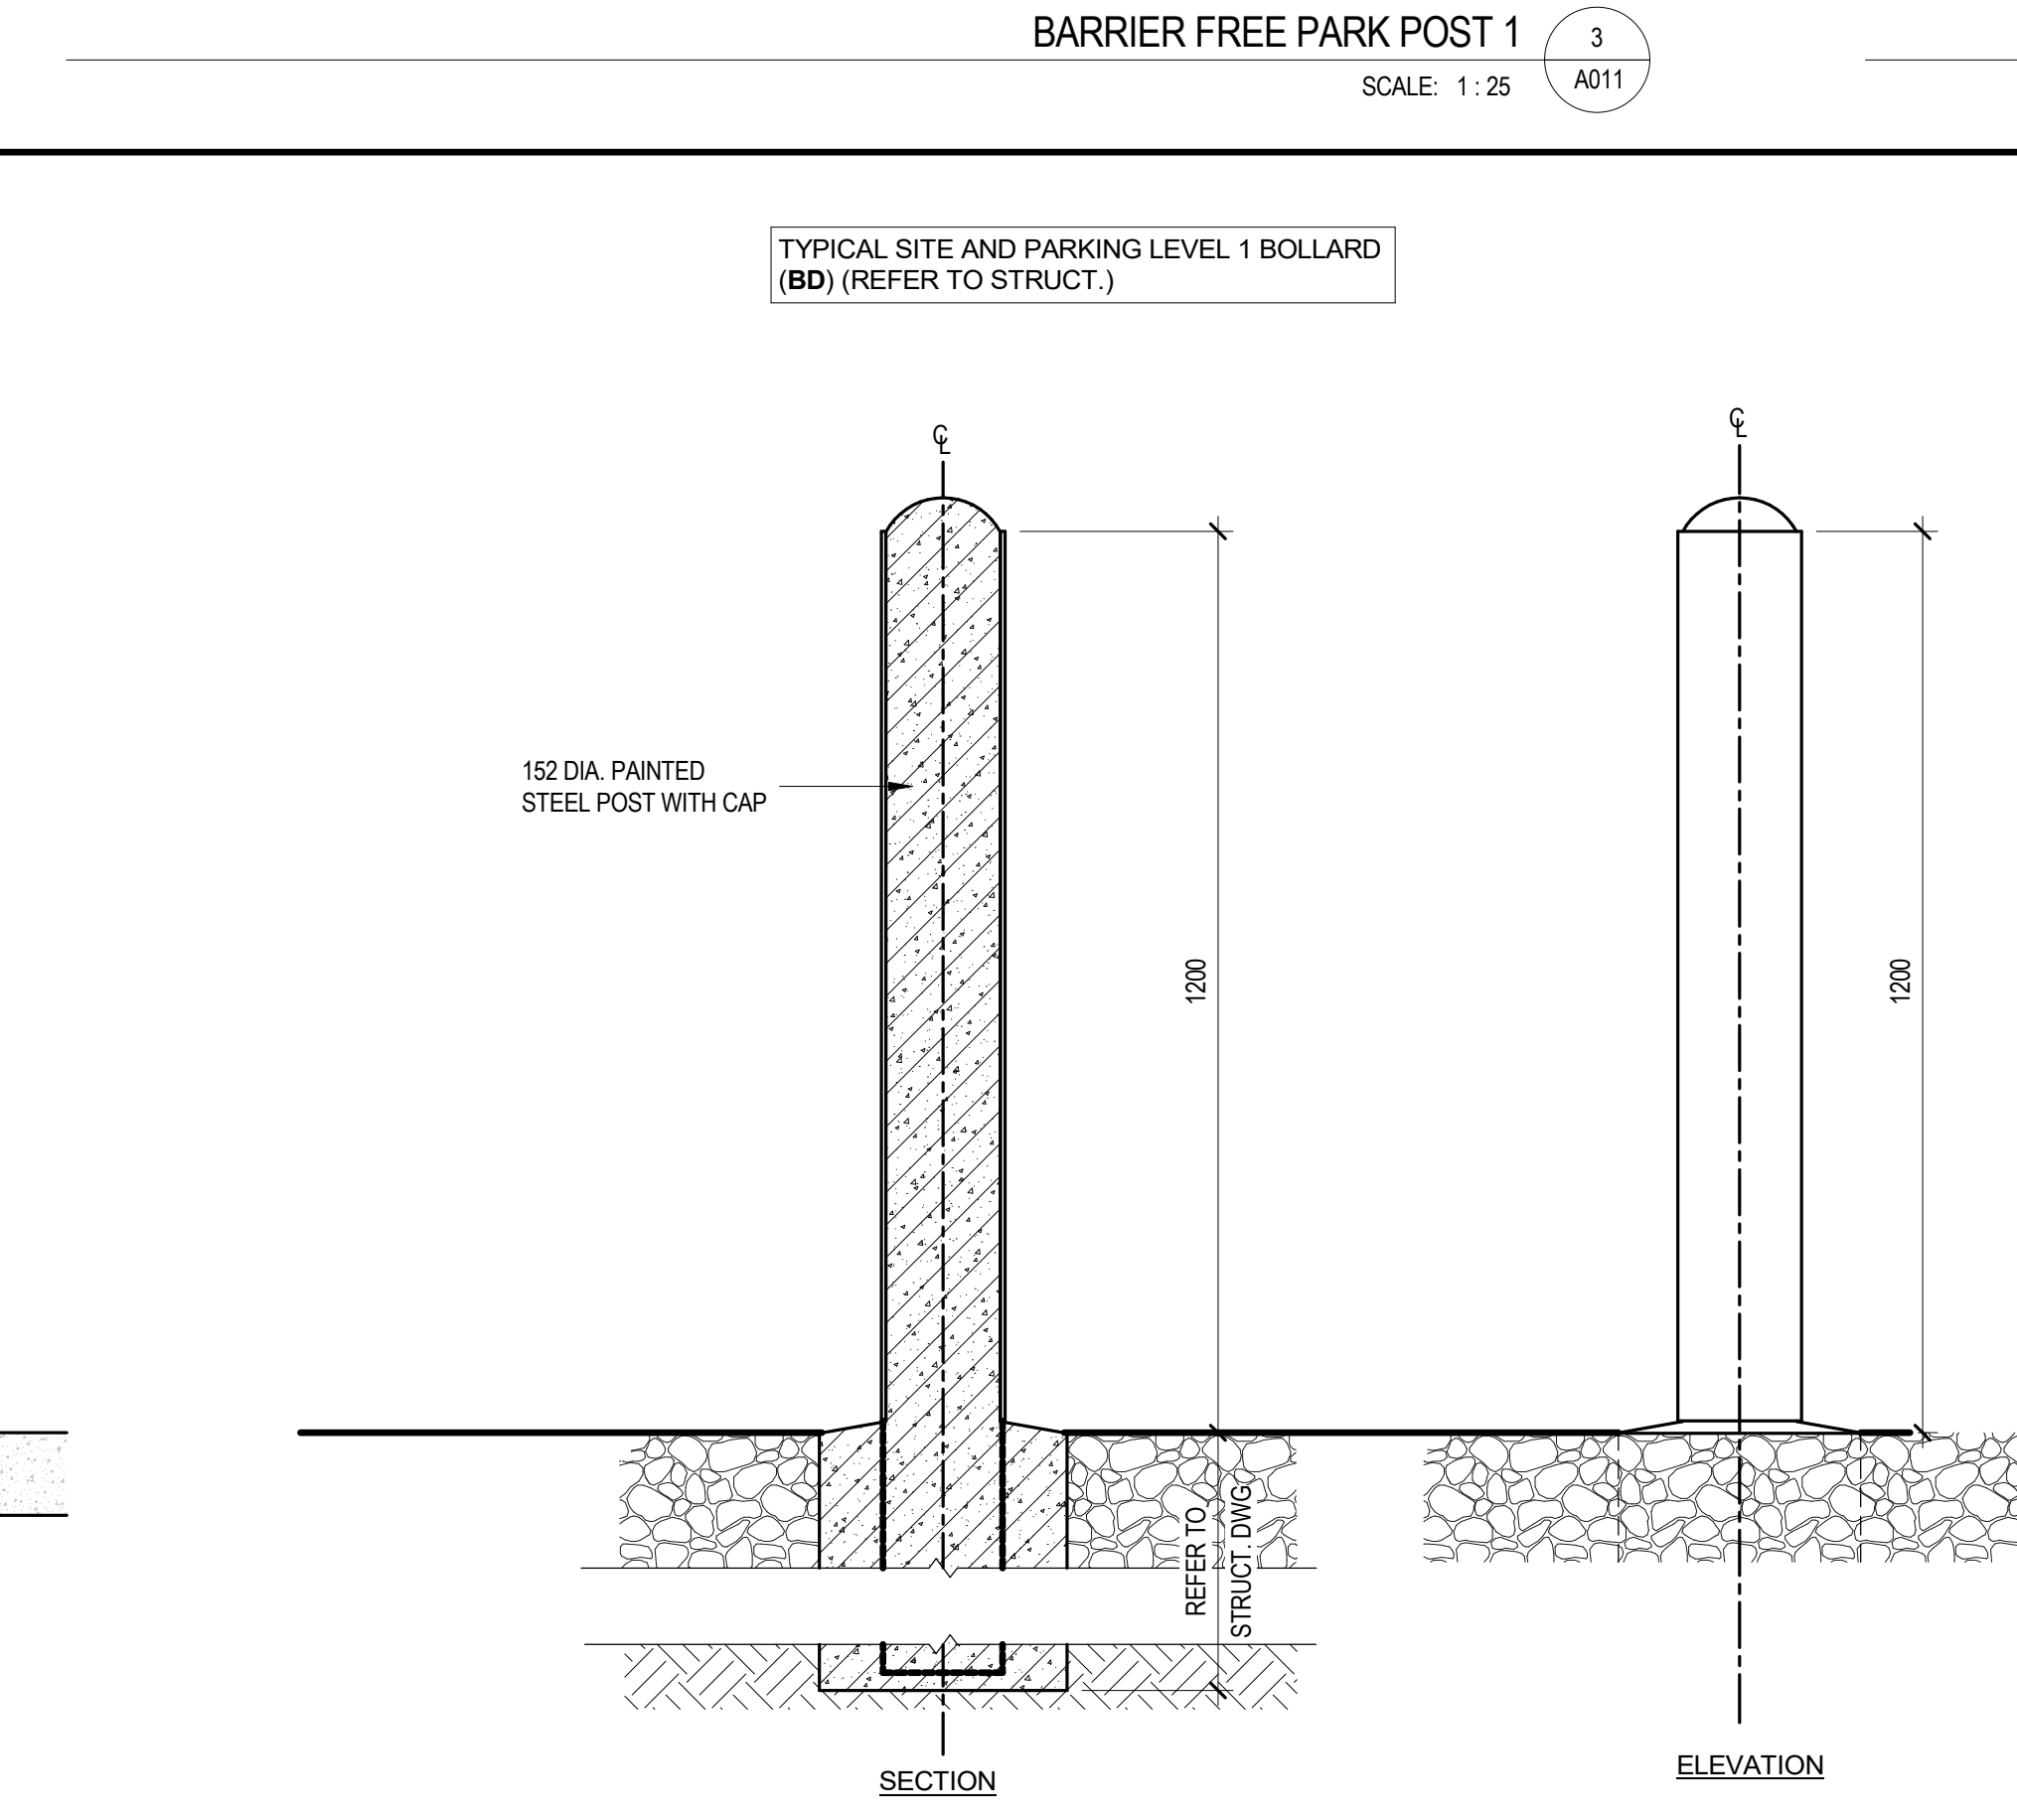
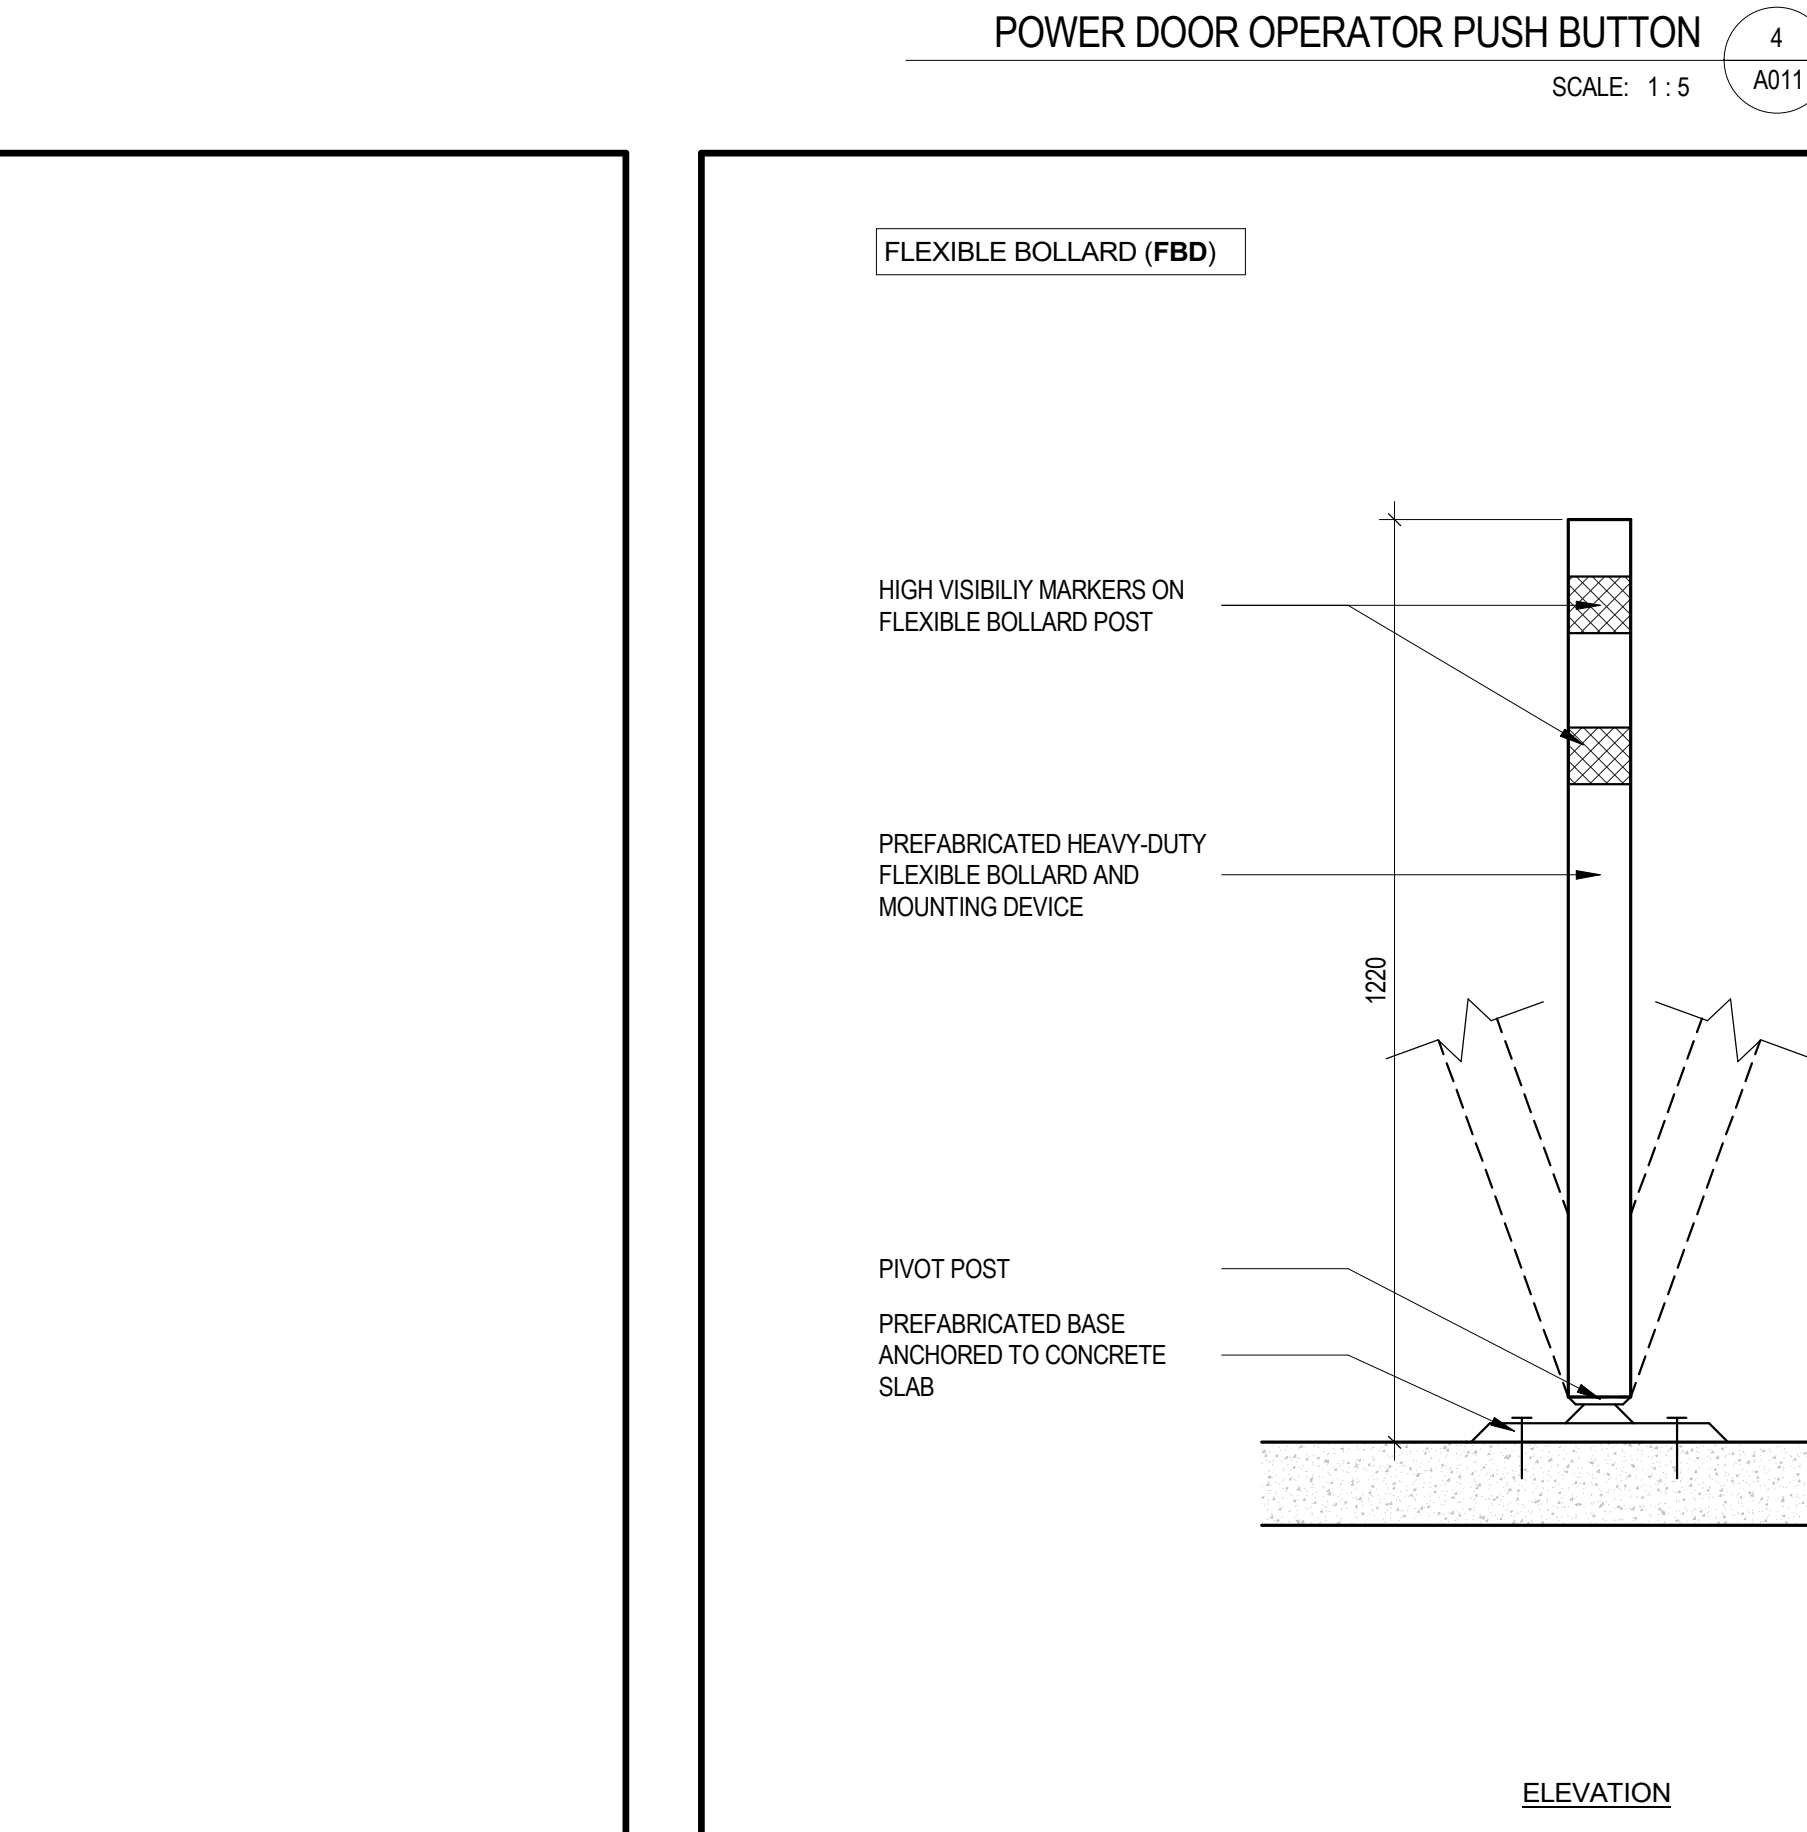
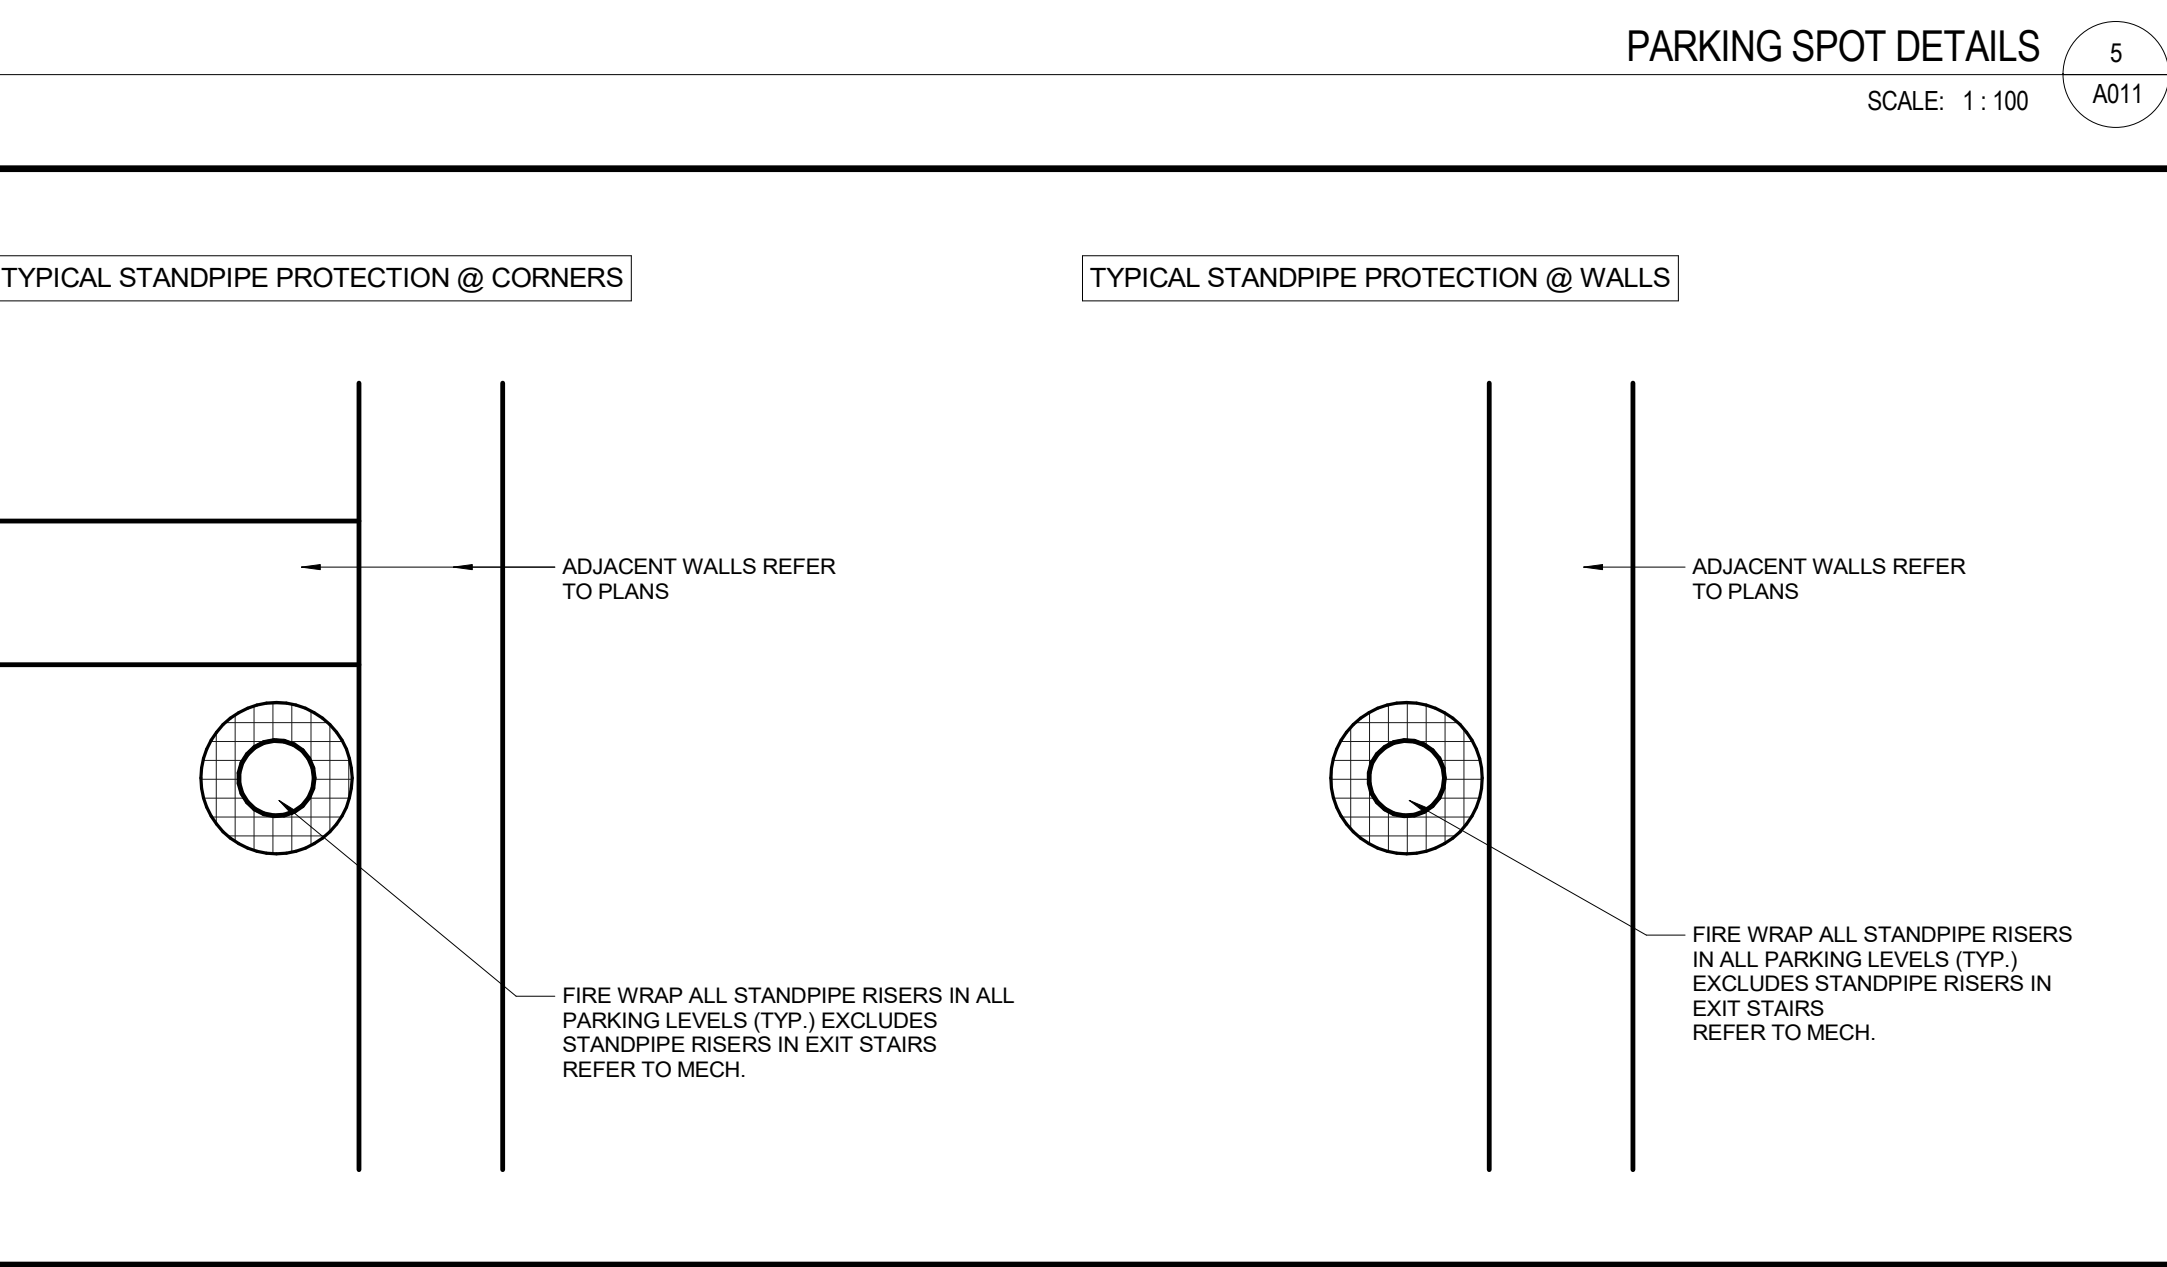
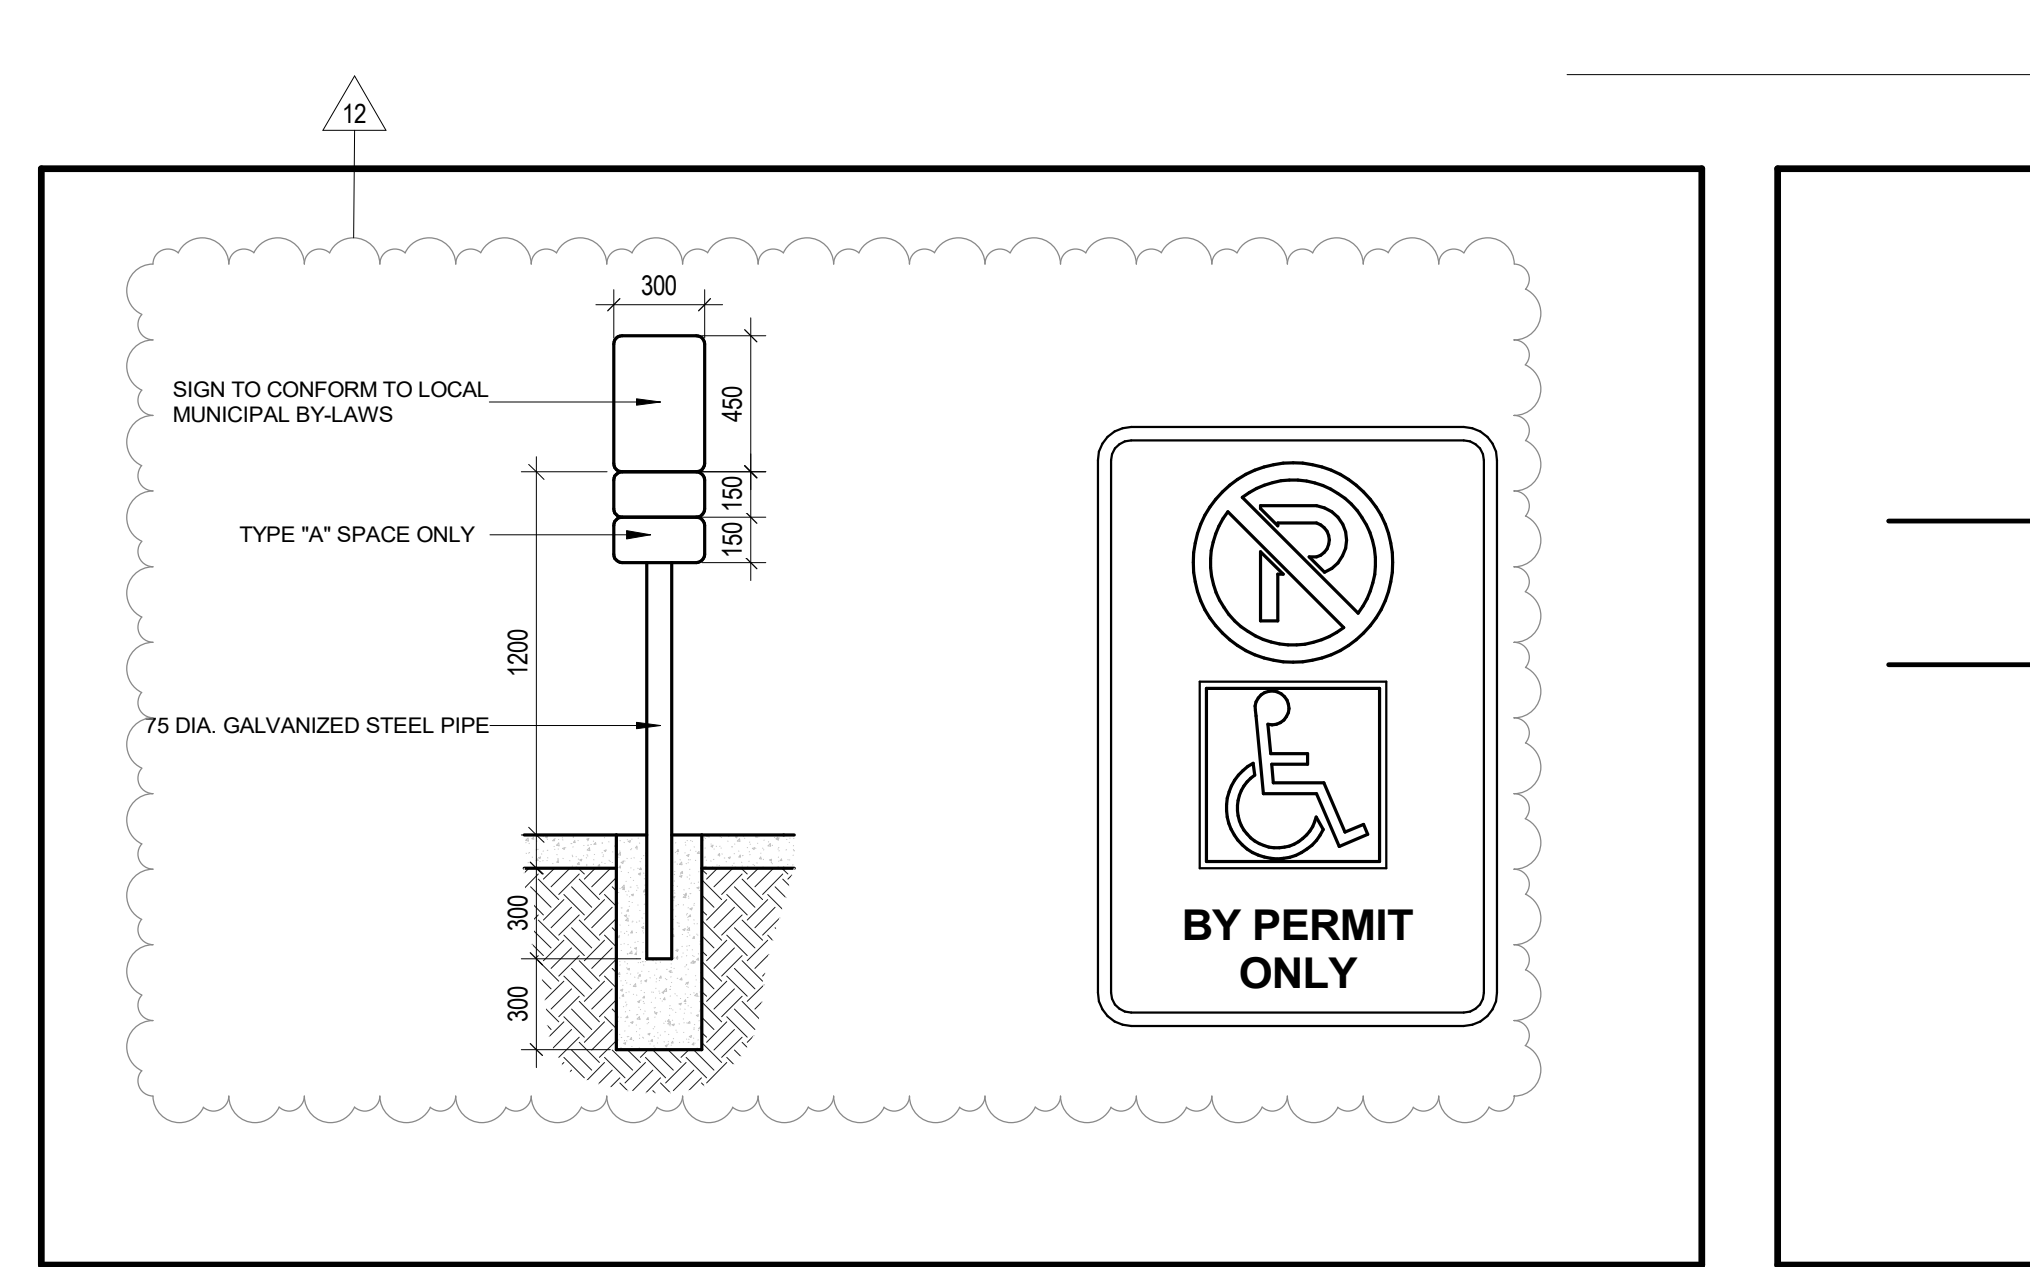
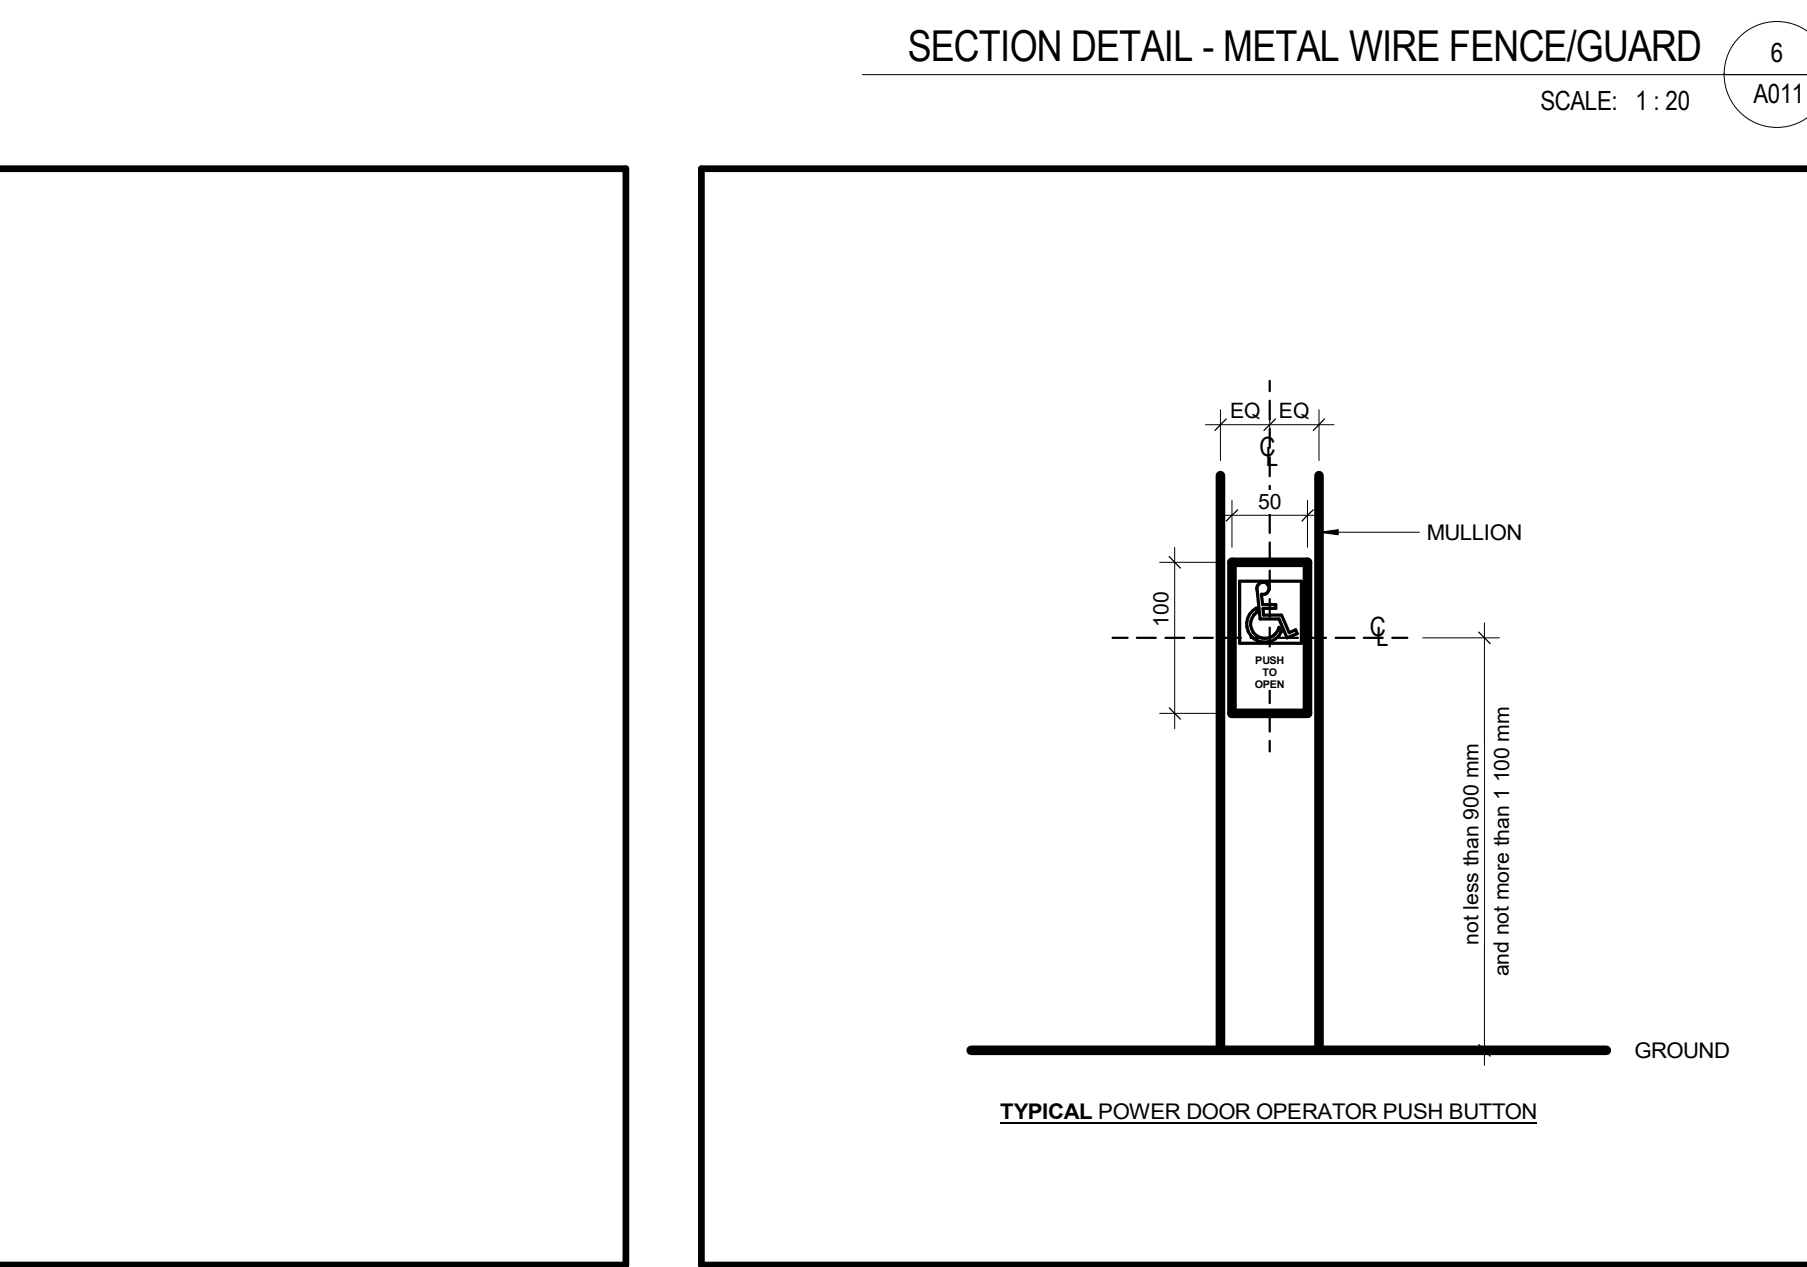
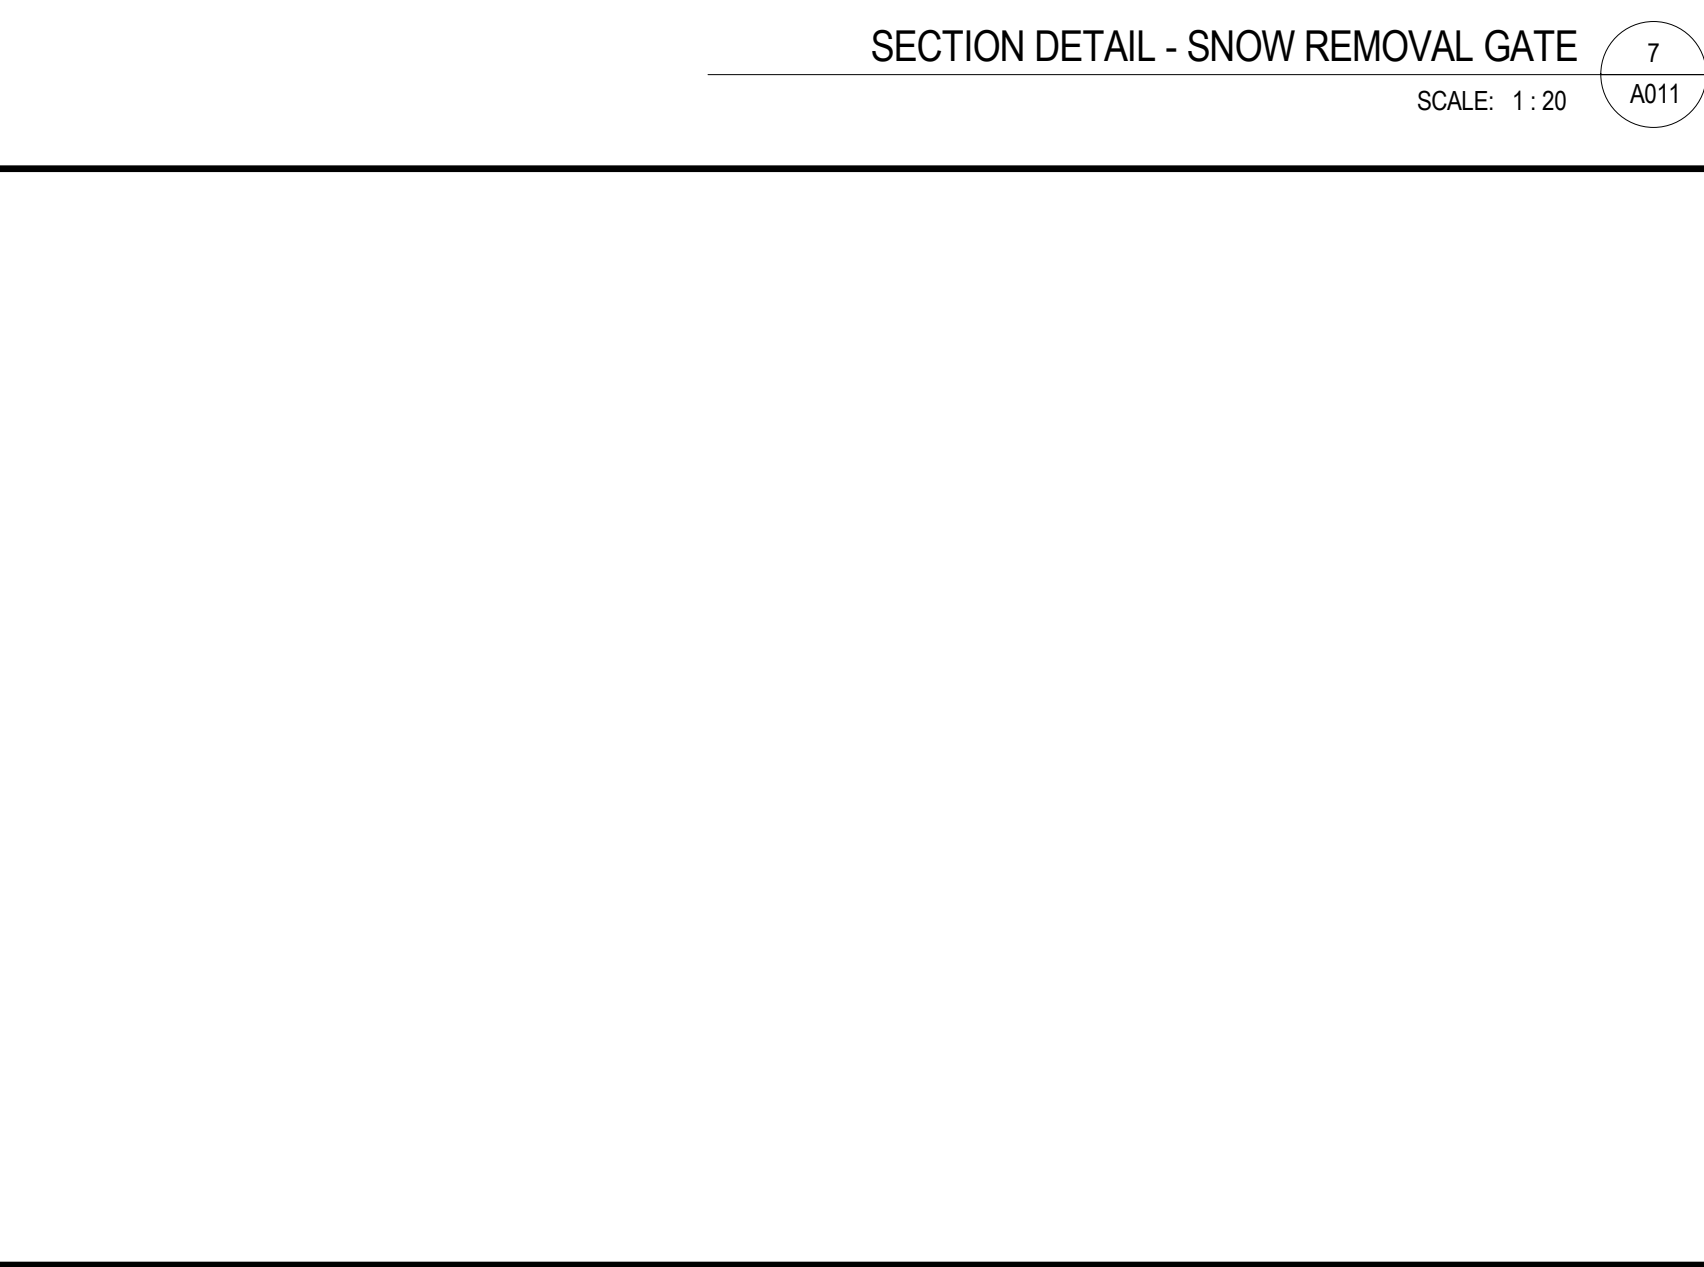
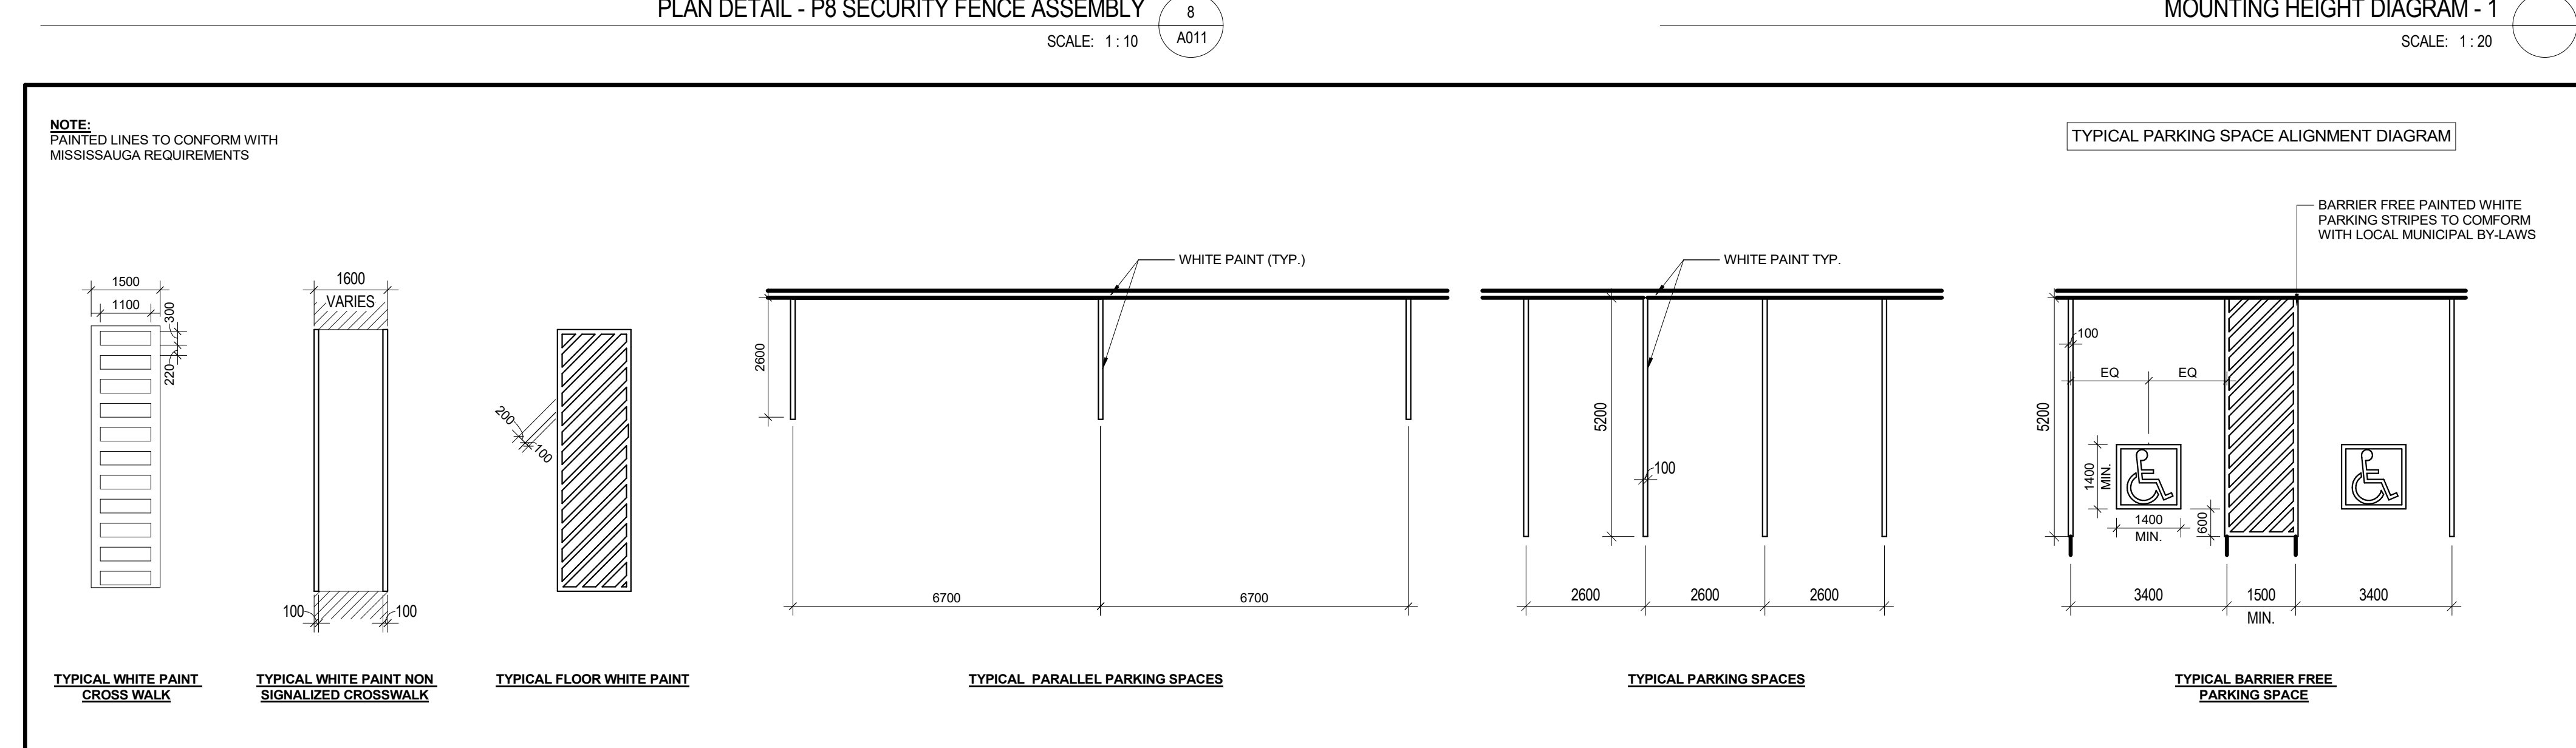
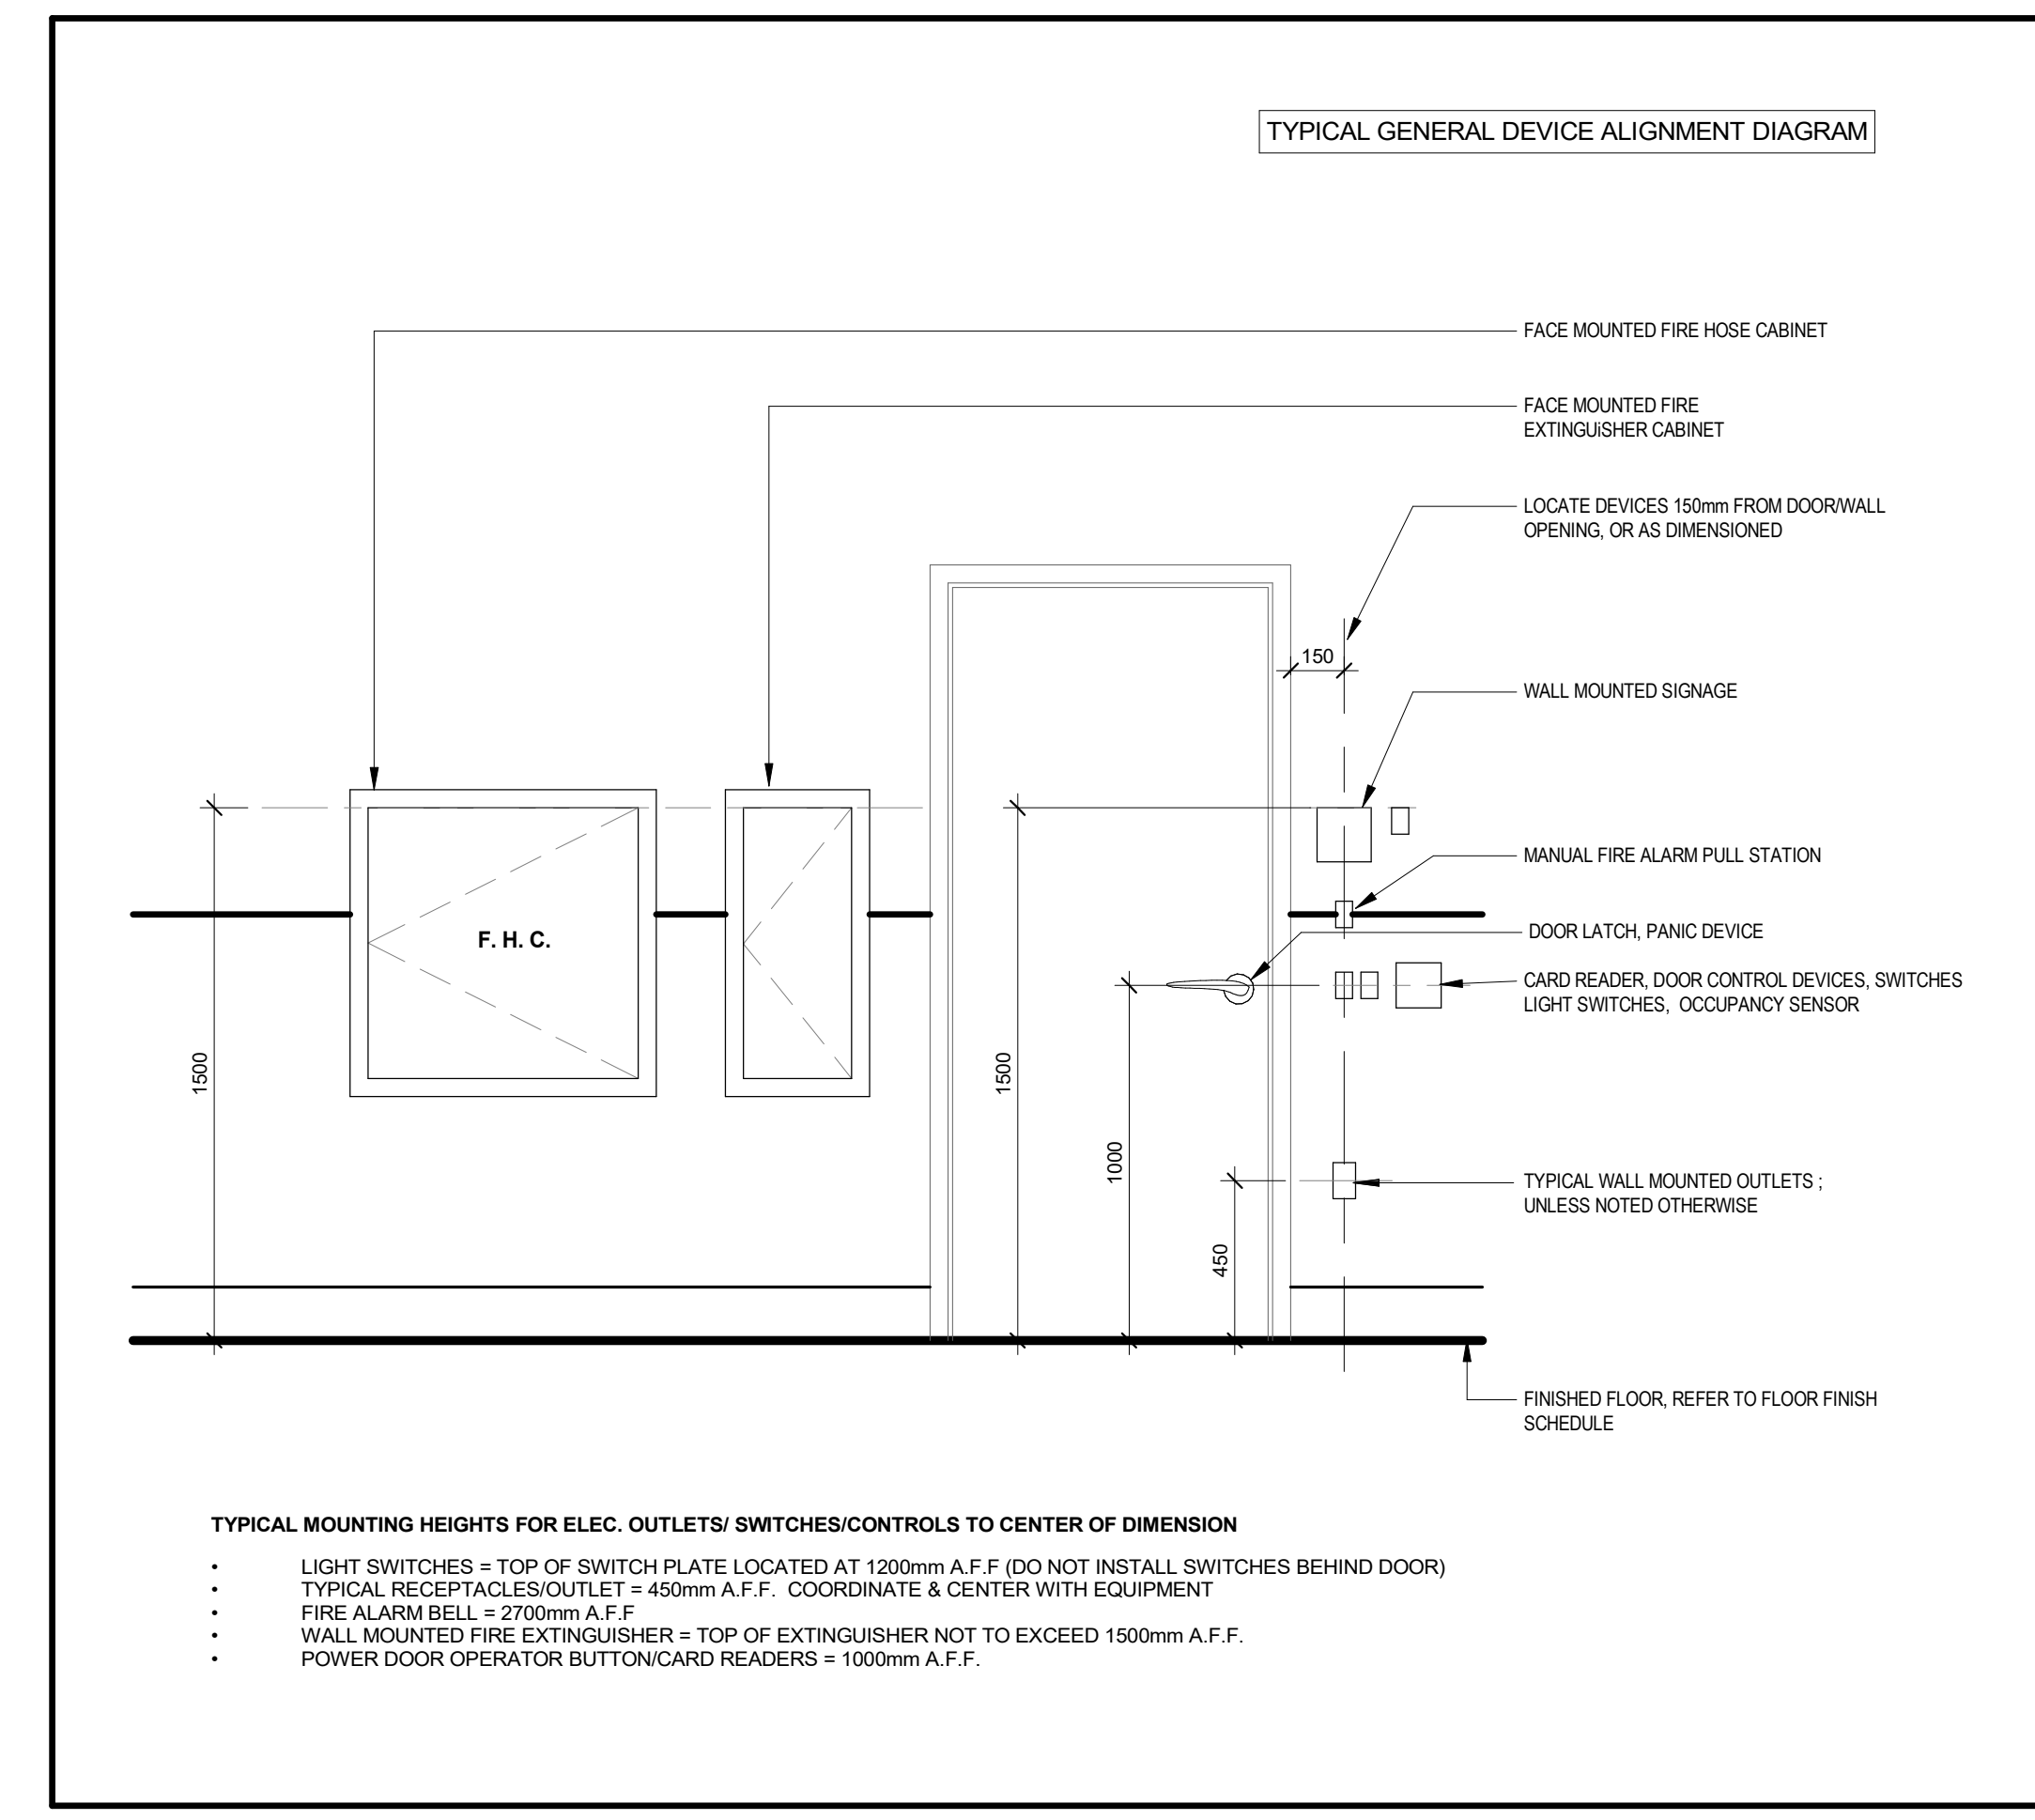
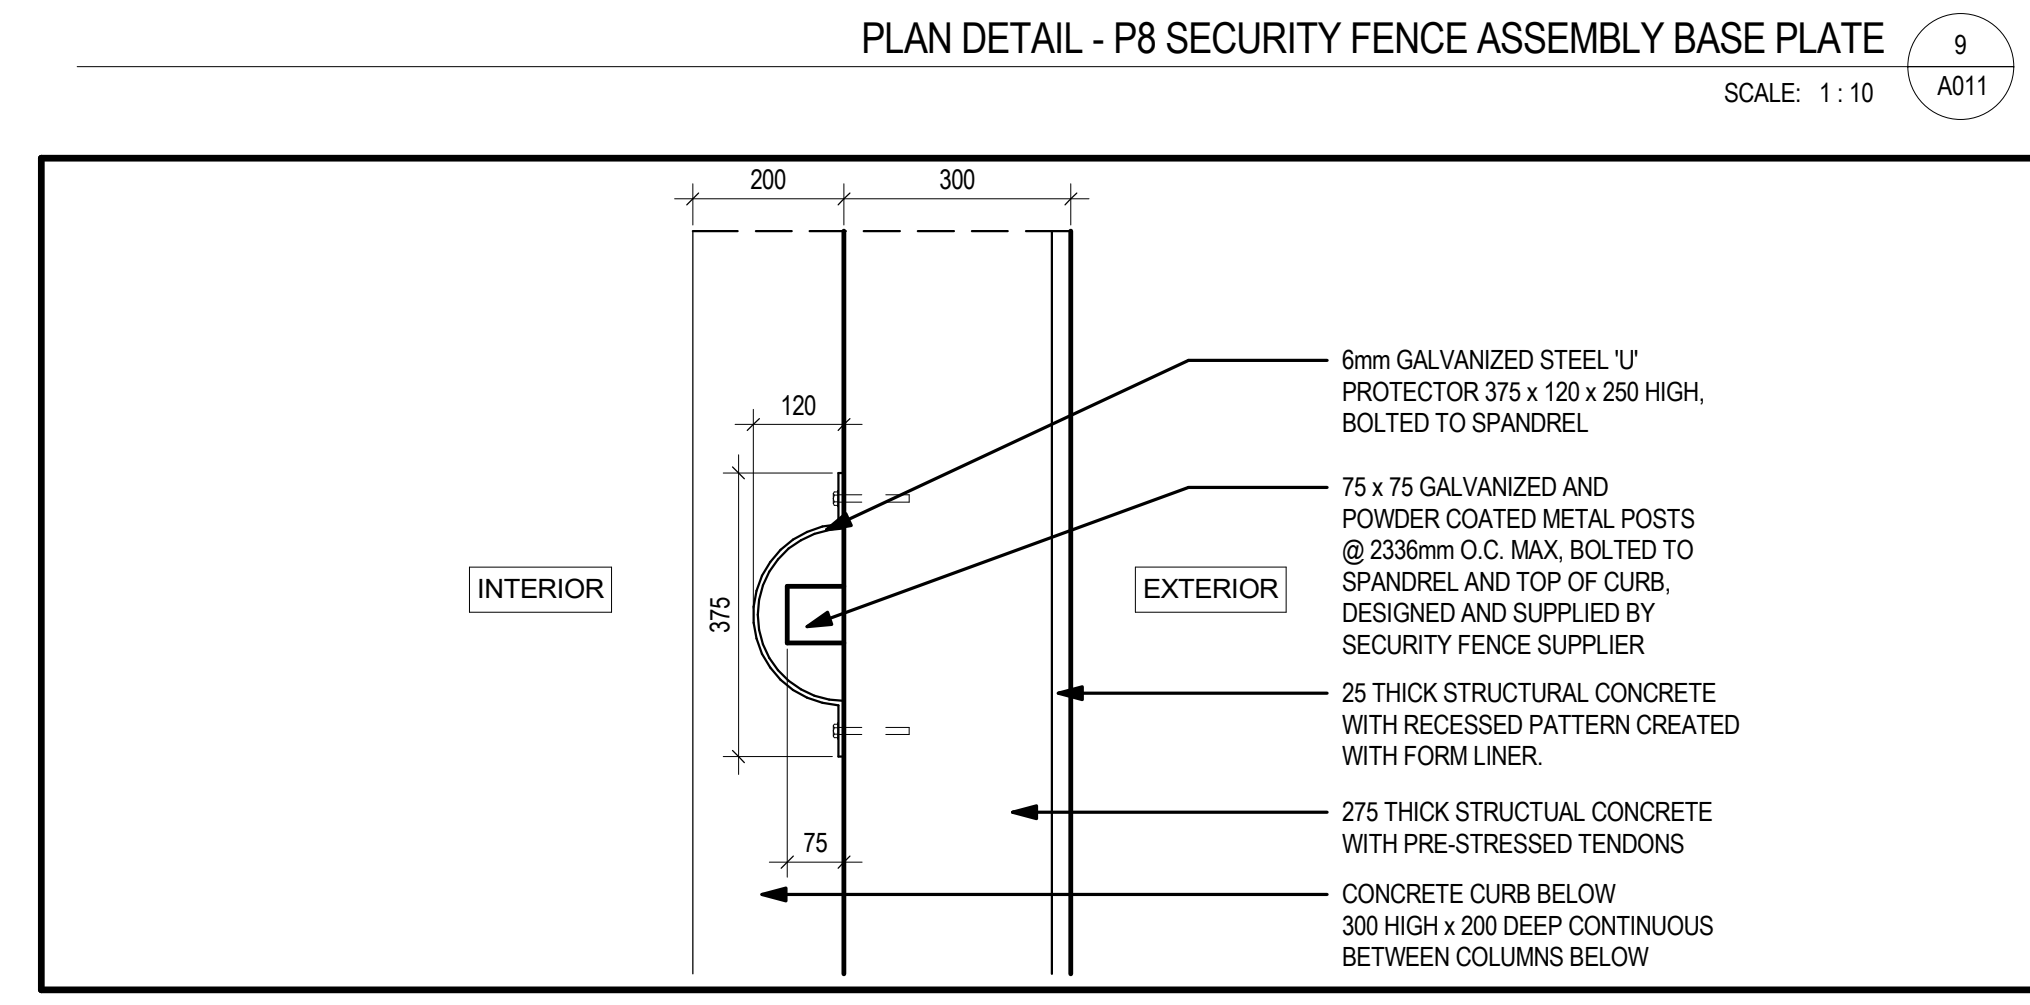
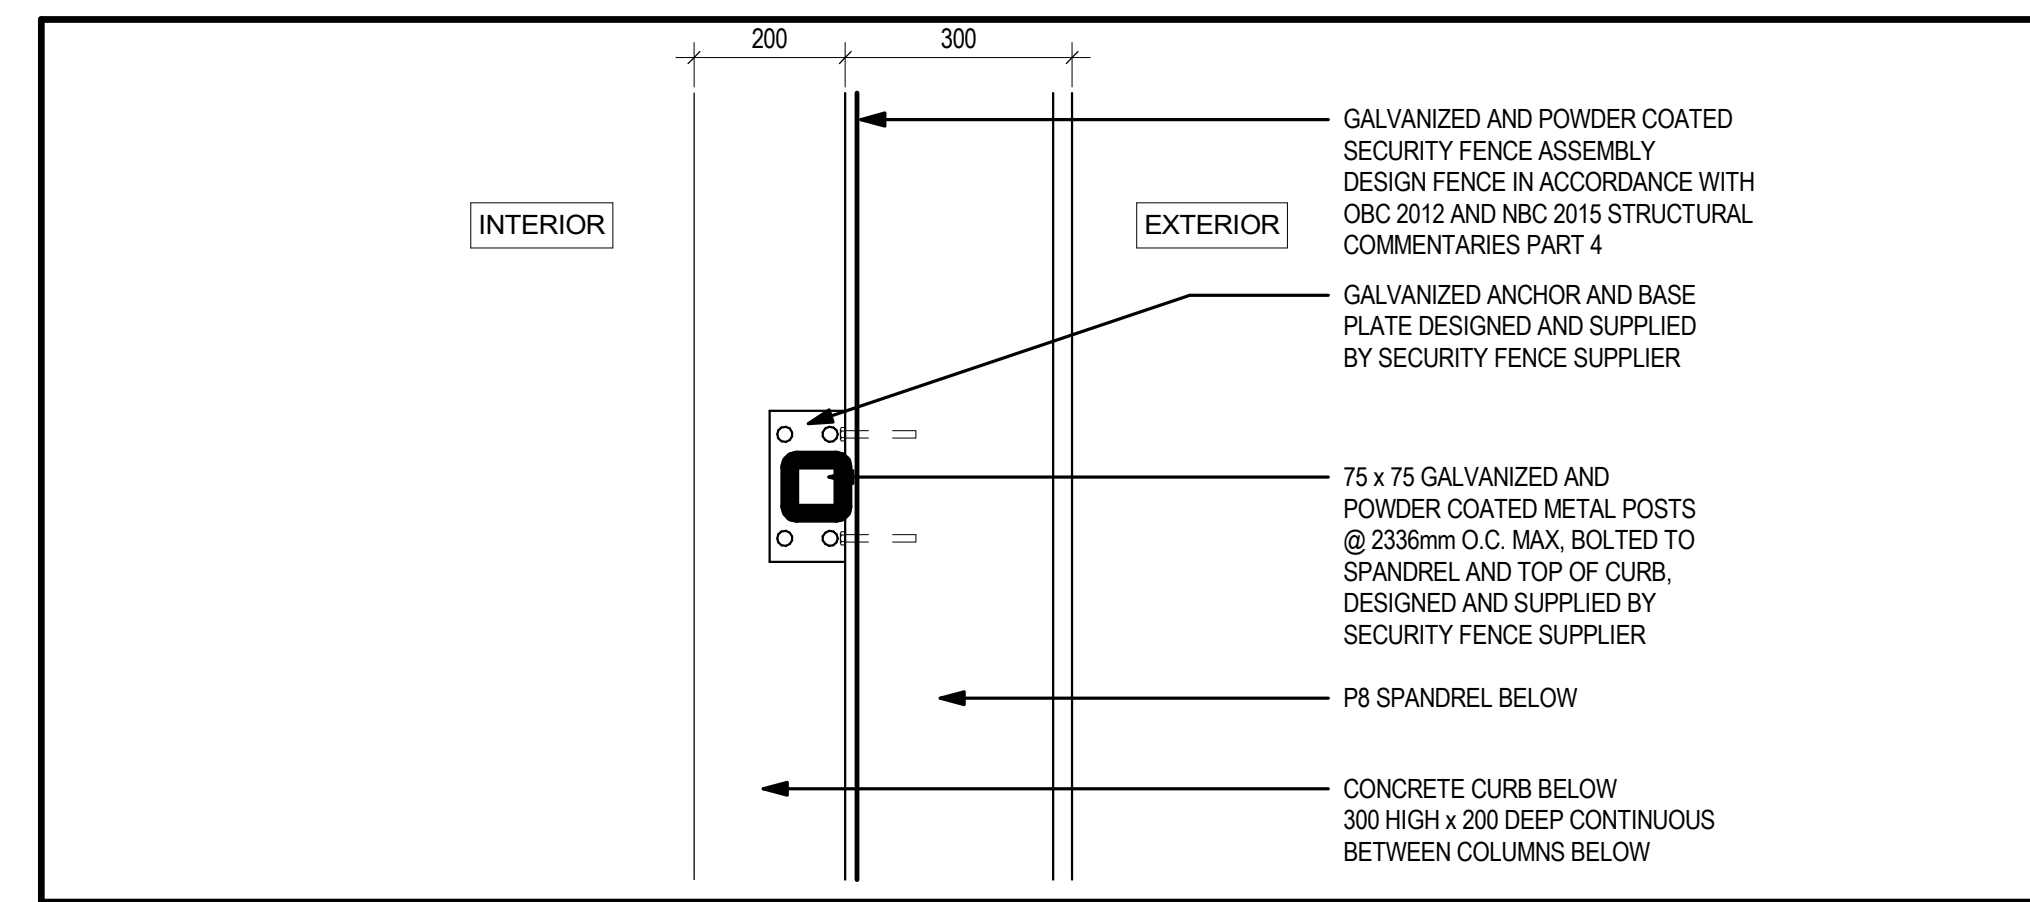
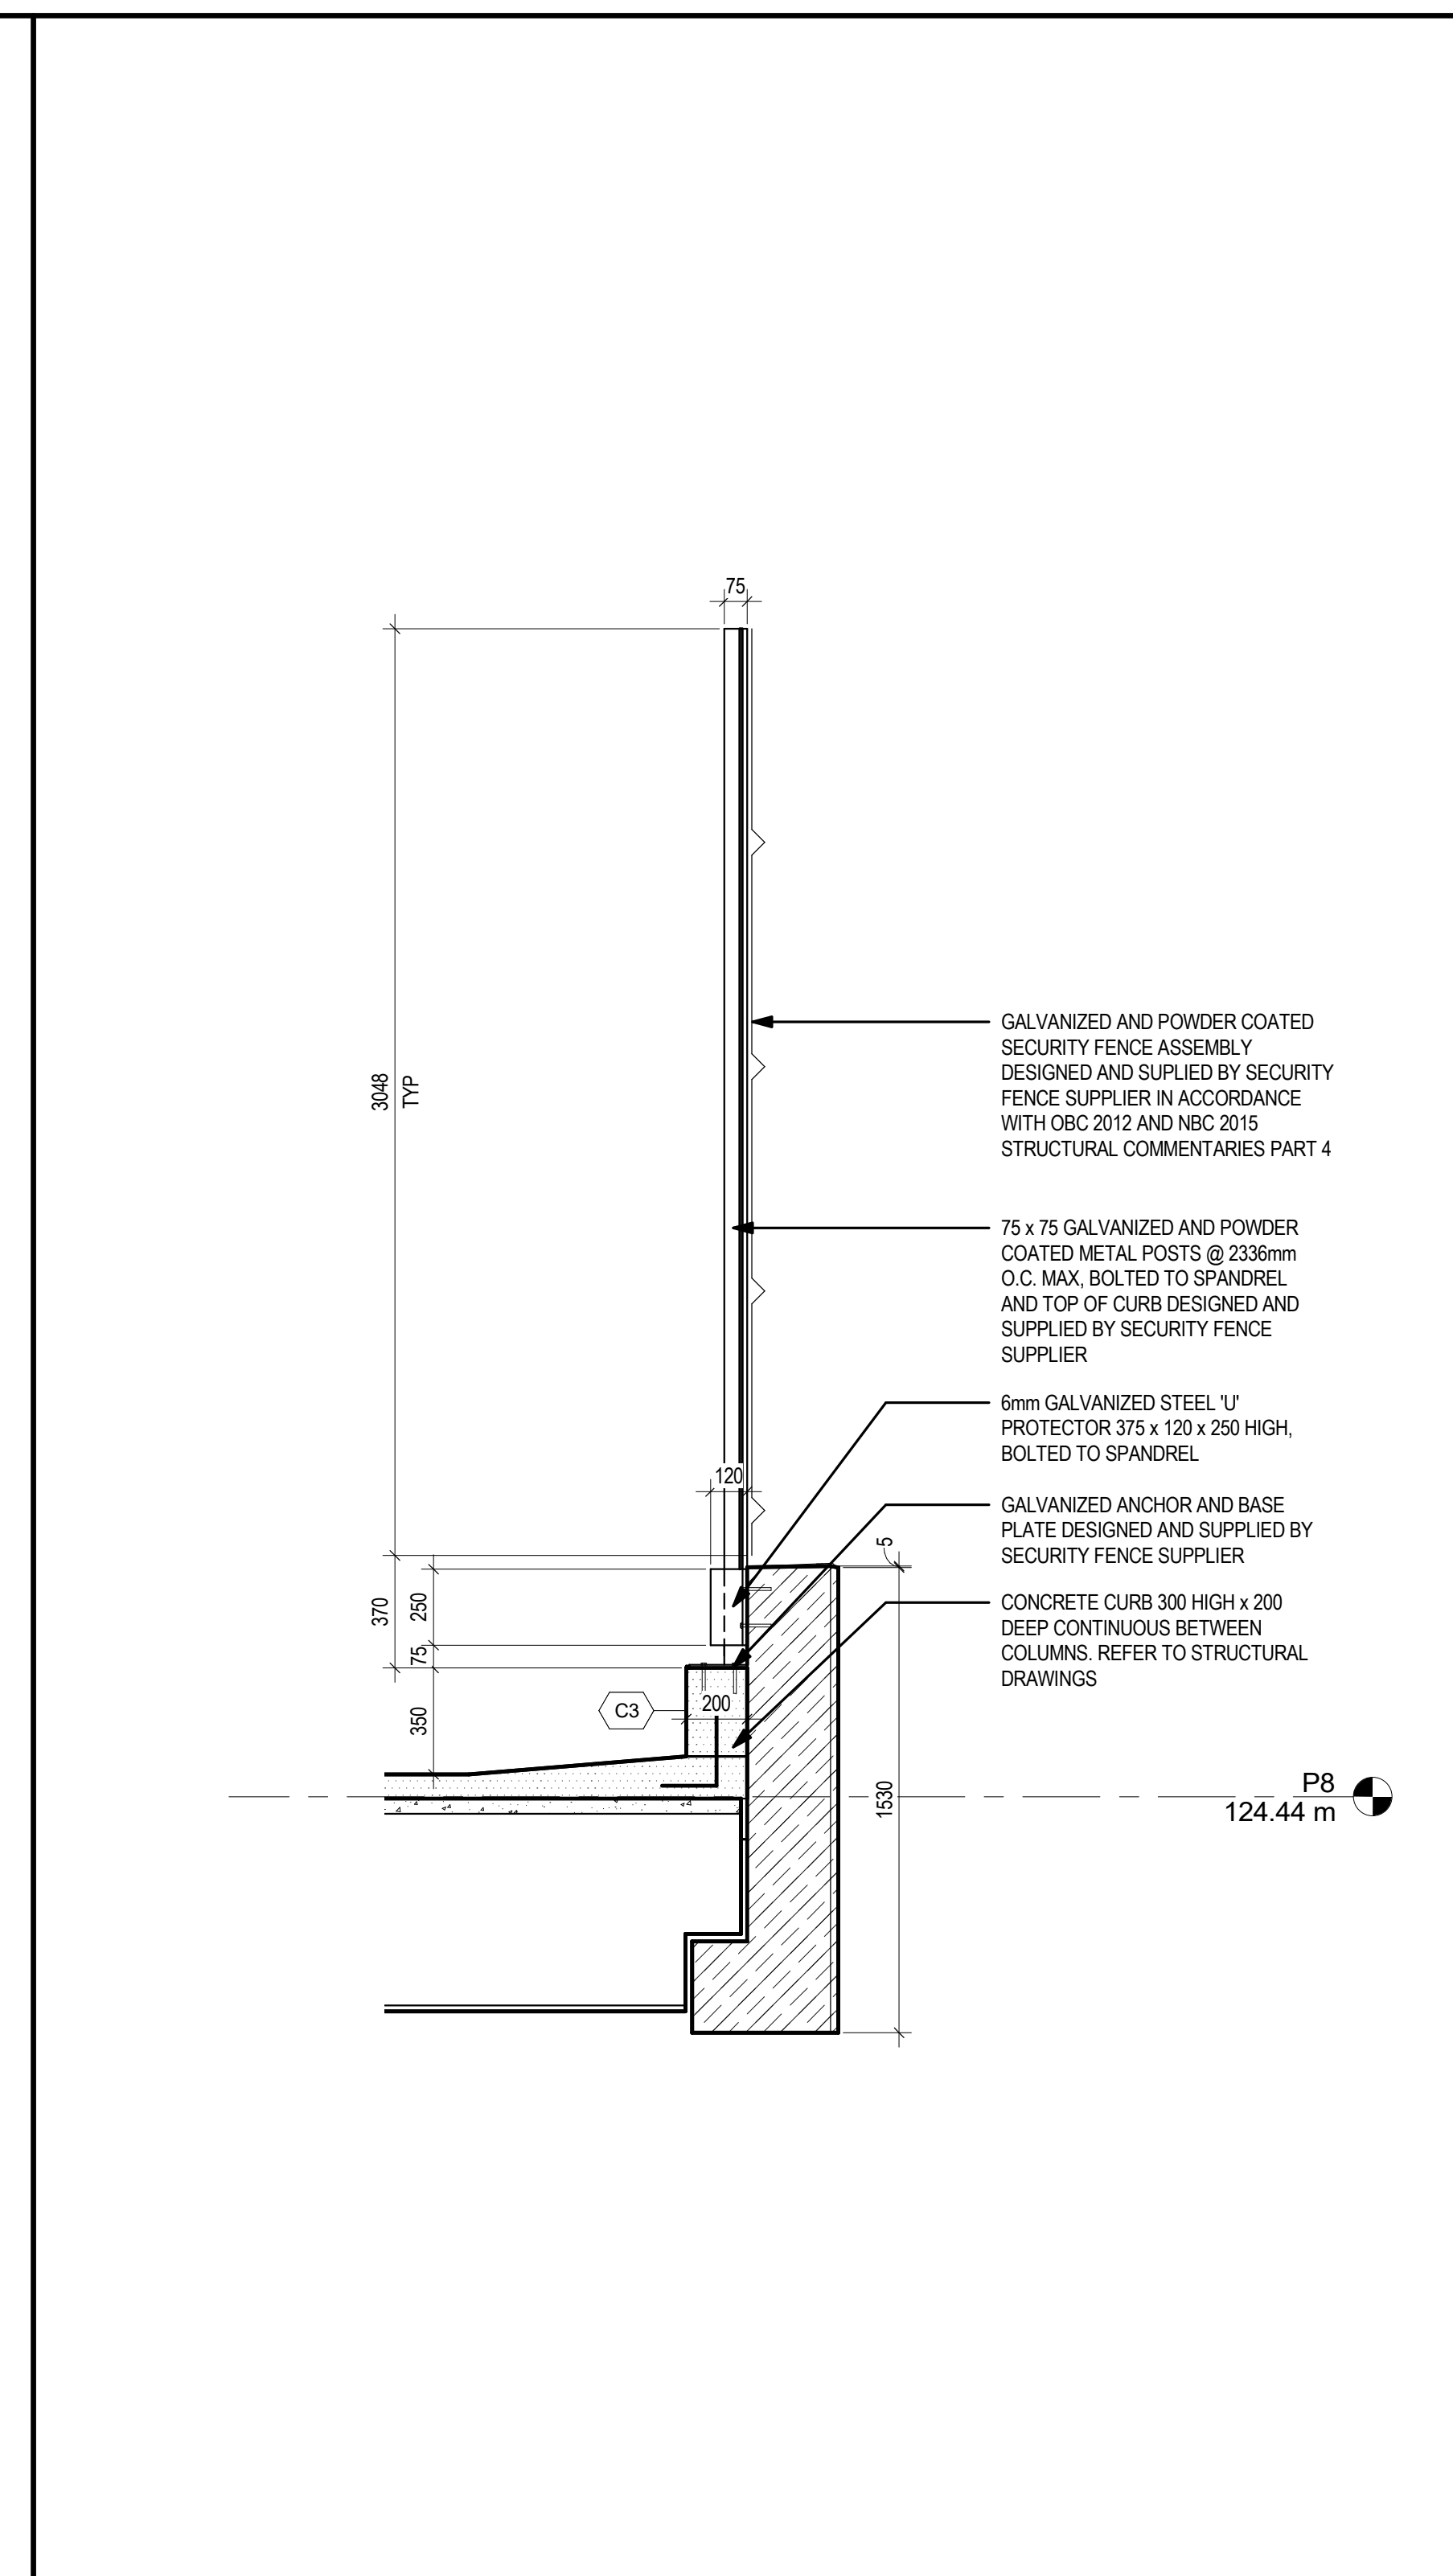


ISSUED FOR

1	2021-07-23	100% DESIGN DEVELOPMENT QA
2	2021-08-06	BID BPO1
3	2021-08-06	BUILDING PERMIT
4	2021-08-06	SITE PLAN APPROVAL
5	2021-08-18	MOH 3.2
6	2021-08-19	BID BPO1 ADDENDUM NO. 3
7	2021-10-06	BPO2 50% QA
8	2021-10-29	MOH Stage 4.1
9	2021-12-03	BPO2 100% QA
10	2021-12-06	BUILDING PERMIT RESUBMIT 1
11	2021-12-17	BID BPO2
12	2022-02-24	SP 21-156 W7 REVISION 1

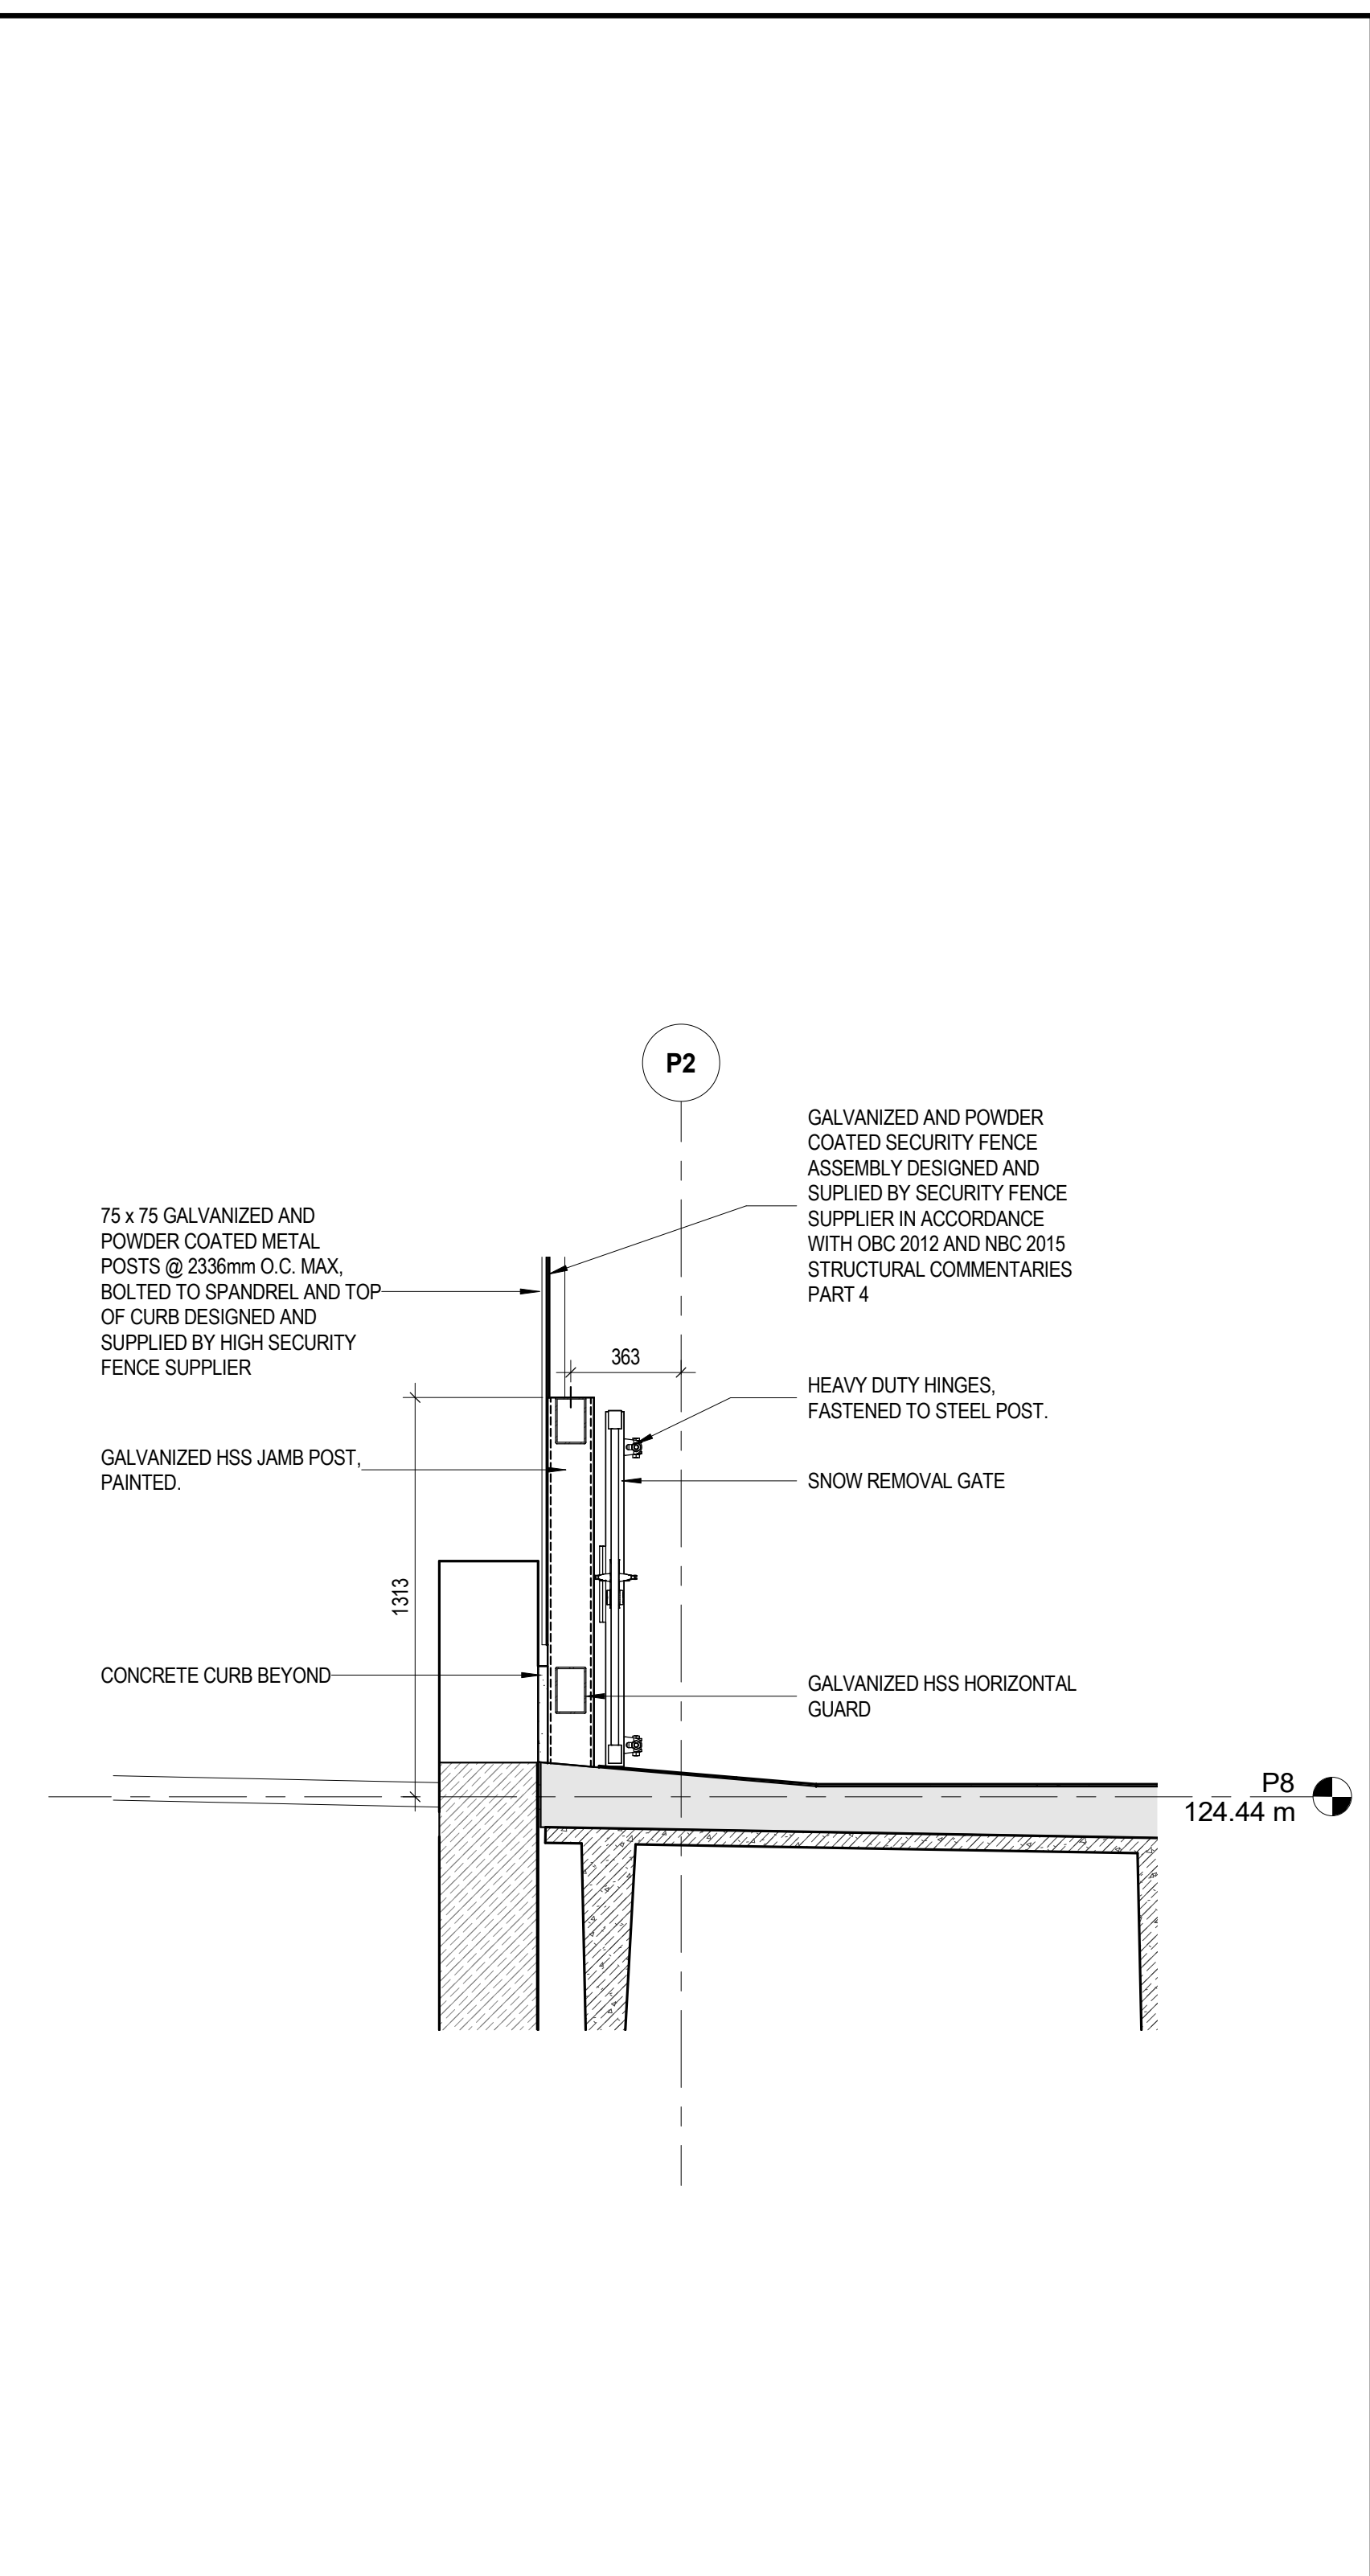

METRIC
THIS DRAWING IS COPYRIGHTED AND MUST NOT BE USED, REPRODUCED, OR REVISED WITHOUT WRITTEN PERMISSION. VERIFY DIMENSIONS ON THIS DRAWING.

CLIENT
TRILLIUM HEALTH PARTNERS
150 DERRISWAY DR. ETOBICOKE
TORONTO, ON M9C 1A5
TEL: (416) 291-8971 WEBSITE: trilliumhealthpartners.ca

CONSTRUCTION MANAGER
KENADAN CONTRACTING LTD.
780 BERRYPURCH DRIVE
MISSISSAUGA, ON L5N 0G5
TEL: (905) 910-2680 WEBSITE: www.kenadan.com/

ARCHITECT & PRIME CONSULTANT
DIALOG
35 JOHN STREET, SUITE 500
TORONTO, ON M5V 2S8
TEL: (416) 966-0220 WEBSITE: dialogdesign.ca

STRUCTURAL ENGINEER
DIALOG

MECHANICAL ENGINEER
DIALOG

ELECTRICAL ENGINEER
DIALOG

LANDSCAPE ARCHITECT
DIALOG

CIVIL ENGINEER
MTE CONSULTANTS INC.
1018 SUTTON DRIVE, UNIT A
BURLINGTON, ON L7R 1S8
TEL: (905) 639-2522 WEBSITE: mte85.com

SECURITY
THE ATAM GROUP INC.
28-180 WOODWARD DRIVE
OTTAWA, ON K2K 2P7
TEL: (613) 617-5999 WEBSITE: theatamgroup.com

SIGNAGE AND WAYFINDING
ENTRO
13 HARBOUR SQUARE, SUITE 202
TORONTO, ON M5J 2G2
TEL: (416) 368-6868 WEBSITE: entro.com

VIBRATION, NOISE, ACOUSTICS
THORNTON/ASSETTI
23366 DEVIS AVENUE
MISSISSAUGA, ON L5G 4S5
TEL: (905) 271-1868 WEBSITE: thortontomasetti.com

BUILDING CODE
LRI ENGINEERING INC.
10 UNIVERSITY AVE. 3RD FLOOR, BOX 1
TORONTO, ON M5H 1B3
TEL: (416) 515-9331 WEBSITE: lri.ca.com

VERTICAL TRANSPORTATION
SISEMAN ENGINEERING INC.
85 ST. CLAIR AVENUE WEST, SUITE 205
TORONTO, ON M5V 2Y7
TEL: (416) 323-1133 WEBSITE: sisemanengineering.com

HARDWARE
SPYDER
35 HILDA RD.
WOODBRIDGE, ON L4H 3M5
TEL: (847) 271-6489 WEBSITE: spyderinc.com

KEYPLAN
Aerial map showing the location of the THP M-Site Hospital Parking Structure.

TYPICAL DETAILS

DRAWN: Auditor CHECKED: Checker
PLOT DATE: 2/24/2022 2:02:01 PM

A011