


1 West Elevation
A-401 1:200

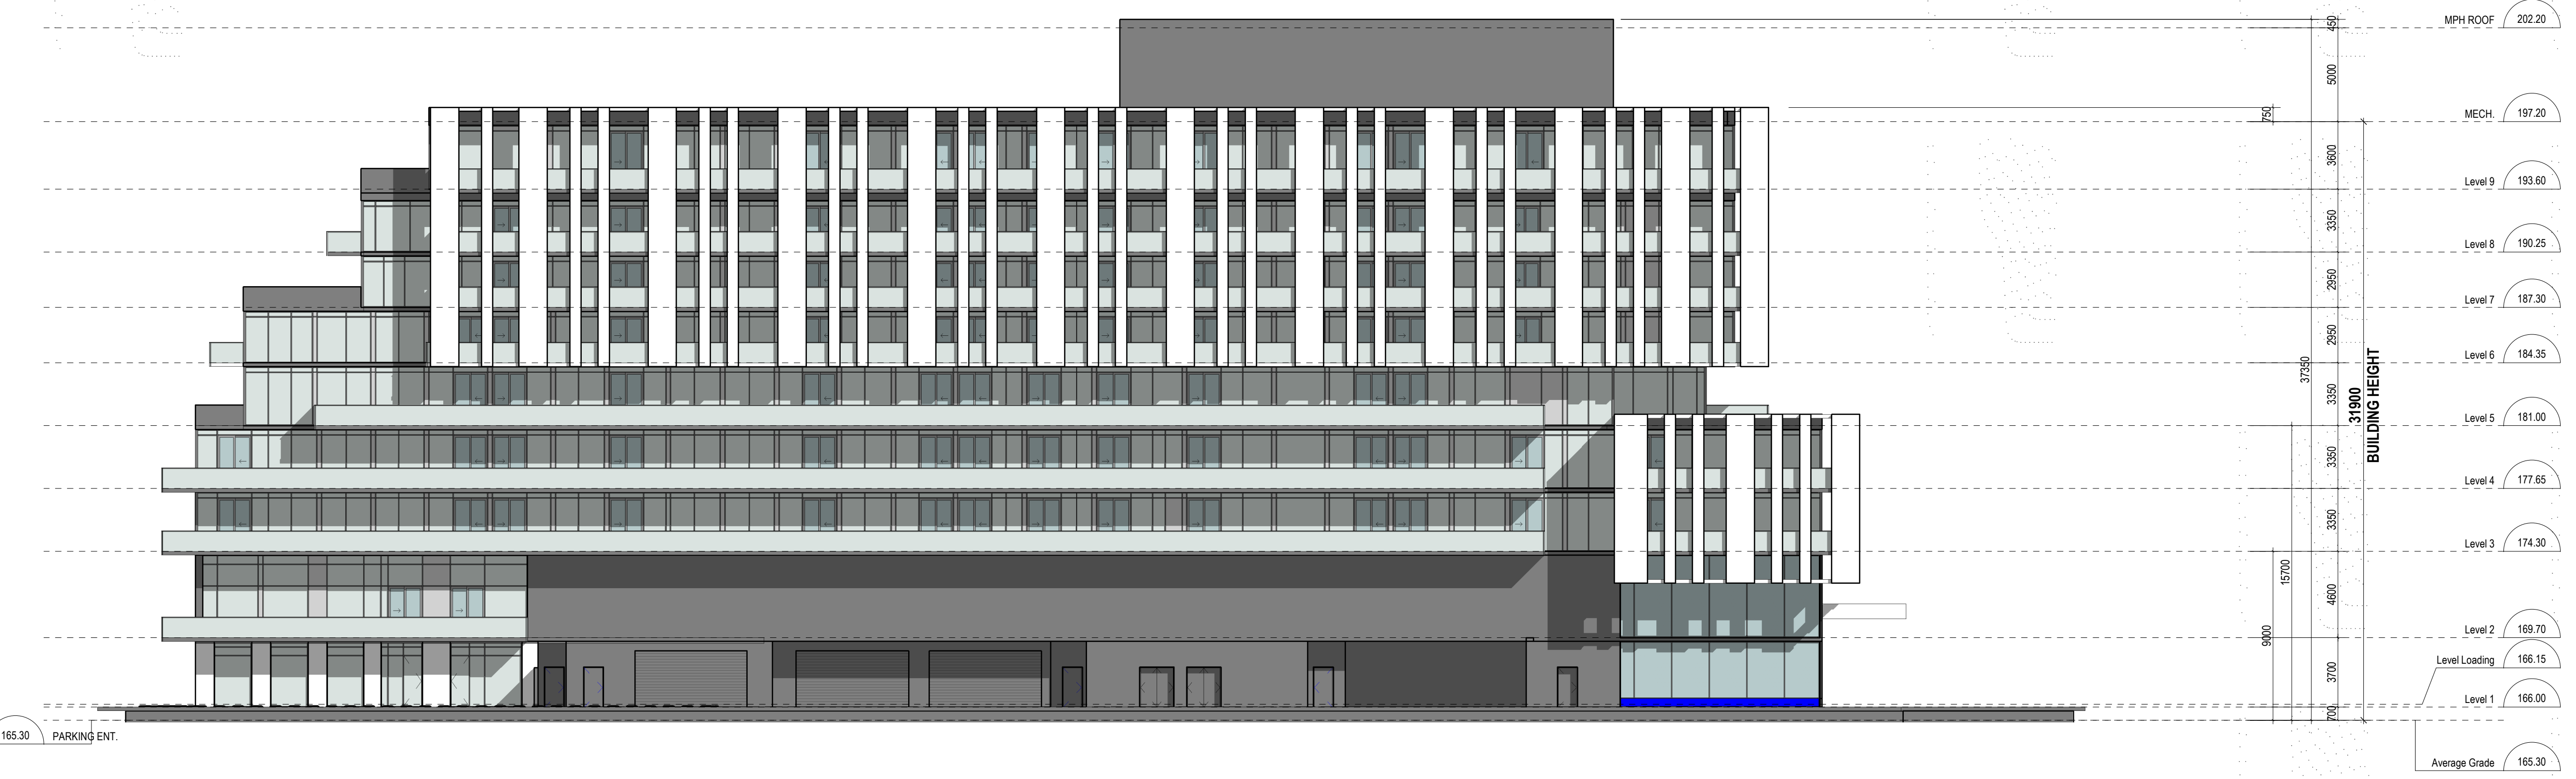

2 North Elevation
A-401 1:200

2 2022-01-07 ISSUED FOR OPA & ZBA COORDINATION
1 2021-03-02 ISSUED FOR PRE-APPLICATION MEETING
ALL DRAWINGS, SPECIFICATIONS AND RELATED DOCUMENTS ARE THE COPYRIGHT PROPERTY OF THE ARCHITECT AND MUST BE RETURNED UPON REQUEST. REPRODUCTION OF DRAWINGS, SPECIFICATIONS AND RELATED DOCUMENTS IN PART OR WHOLE IS FORBIDDEN WITHOUT THE ARCHITECT'S WRITTEN PERMISSION. THE CONTRACTOR IS RESPONSIBLE FOR CHECKING AND VERIFYING ALL LEVELS AND DIMENSIONS AND SHALL REPORT ALL DISCREPANCIES TO THE ARCHITECT AND OBTAIN CLARIFICATION PRIOR TO COMMENCING WORK. DO NOT SCALE DIMENSIONS FROM THE DRAWINGS.

A&Architects
A & Architects Inc.
130 Queens Quay East, Suite 1018
Toronto, Ontario, M5A 0P6
T: (416) 466-0100 W: www.aarchitects.ca

CLIENT:

L A M B DEVELOPMENT CORP

PROJECT:
THE MISS QUEEN
21-51 QUEEN ST. N, MISSISSAUGA, ONTARIO



SCALE: 1:200 DATE:

TITLE:
WEST AND NORTH ELEVATION

PROJECT NO:
20-121 **A-401**