



ISSUES

No.	DESCRIPTION	DATE
1	ISSUED FOR RE-ZONING/OPA	2020-08-31
2	ISSUED FOR RE-ZONING/OPA	2022-04-08

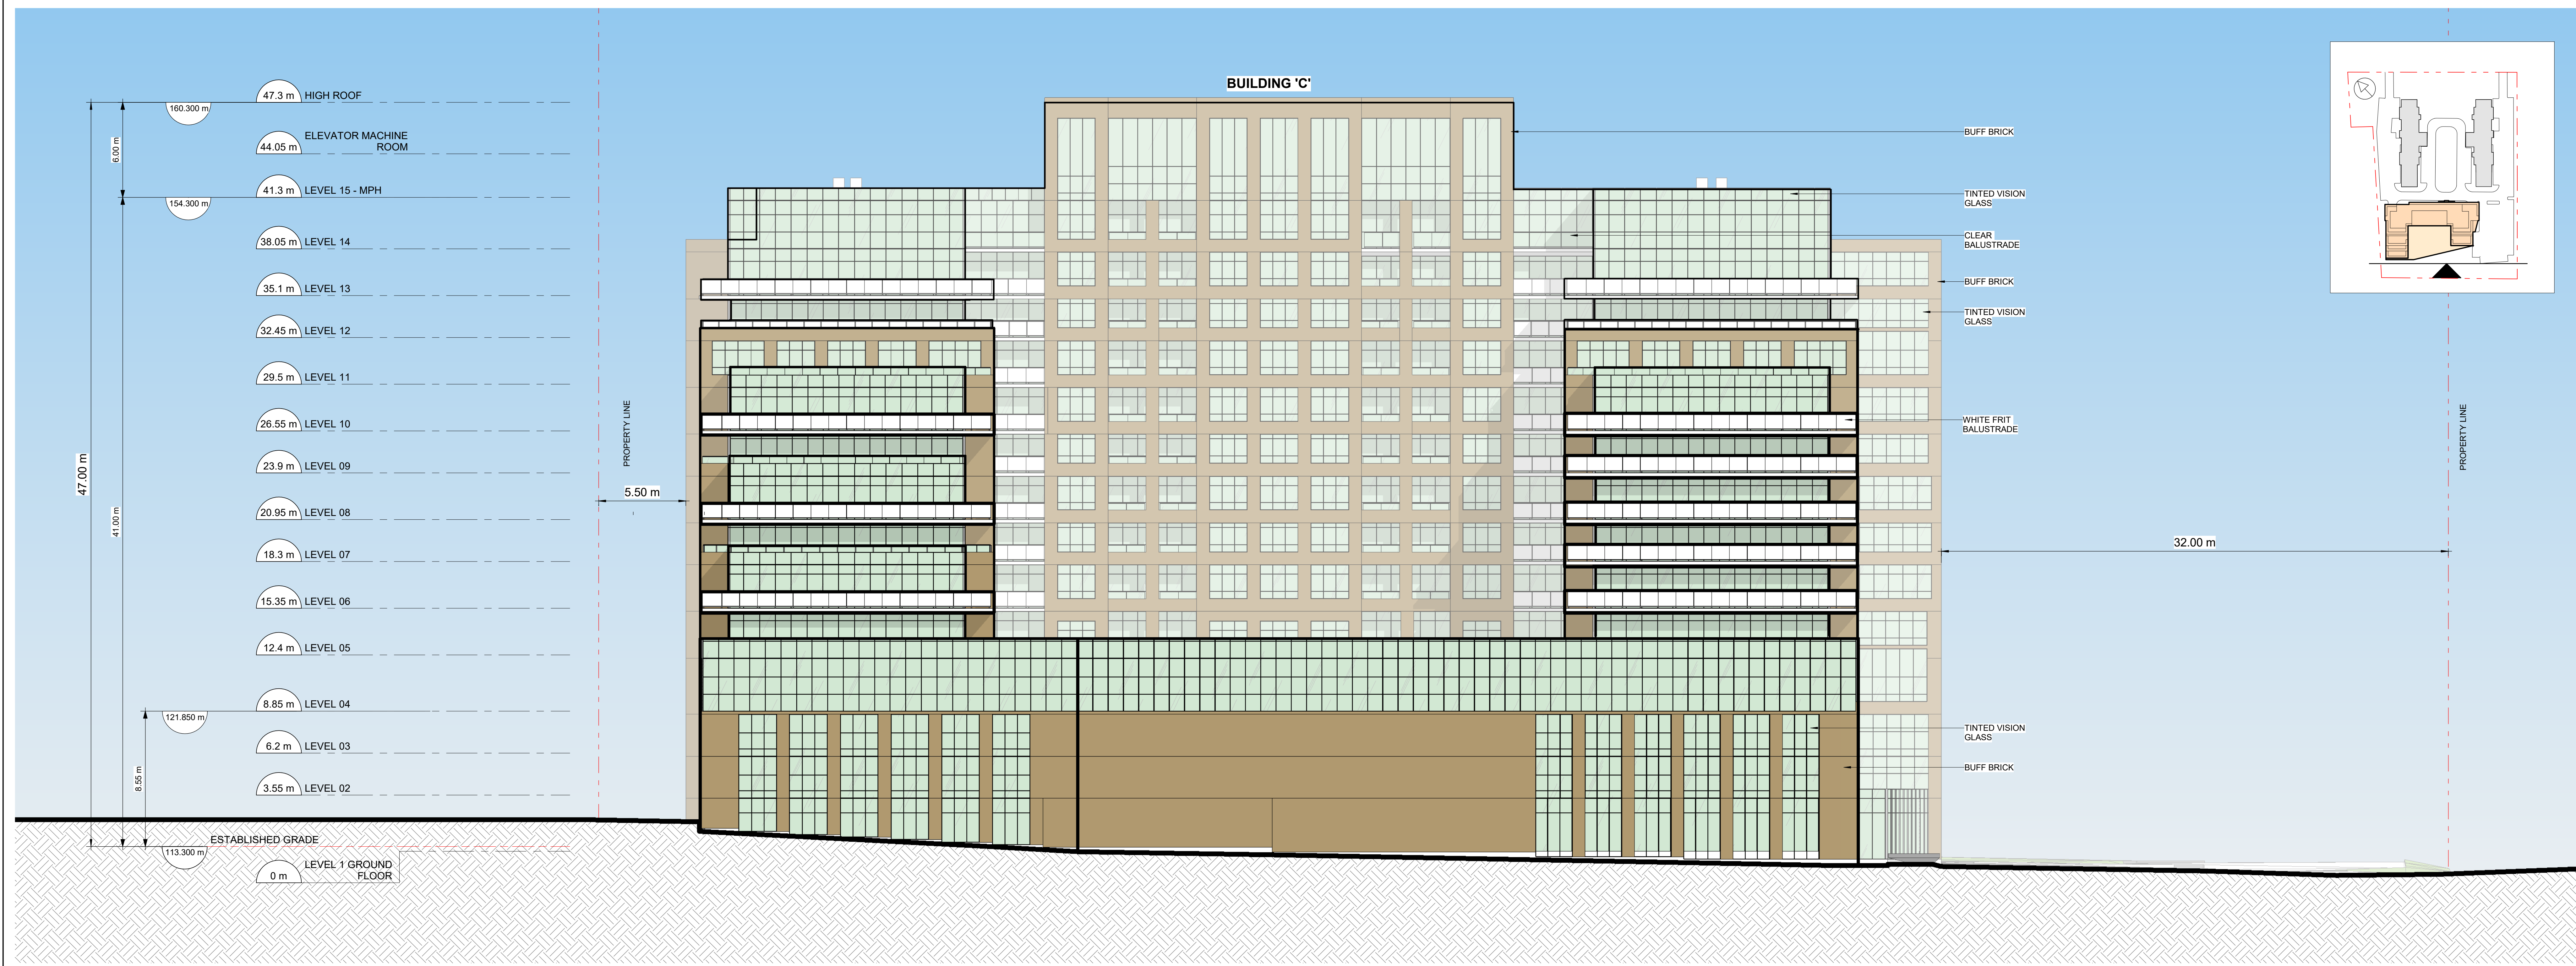

2 WEST ELEVATION
 A-201 Scale: 1 : 150

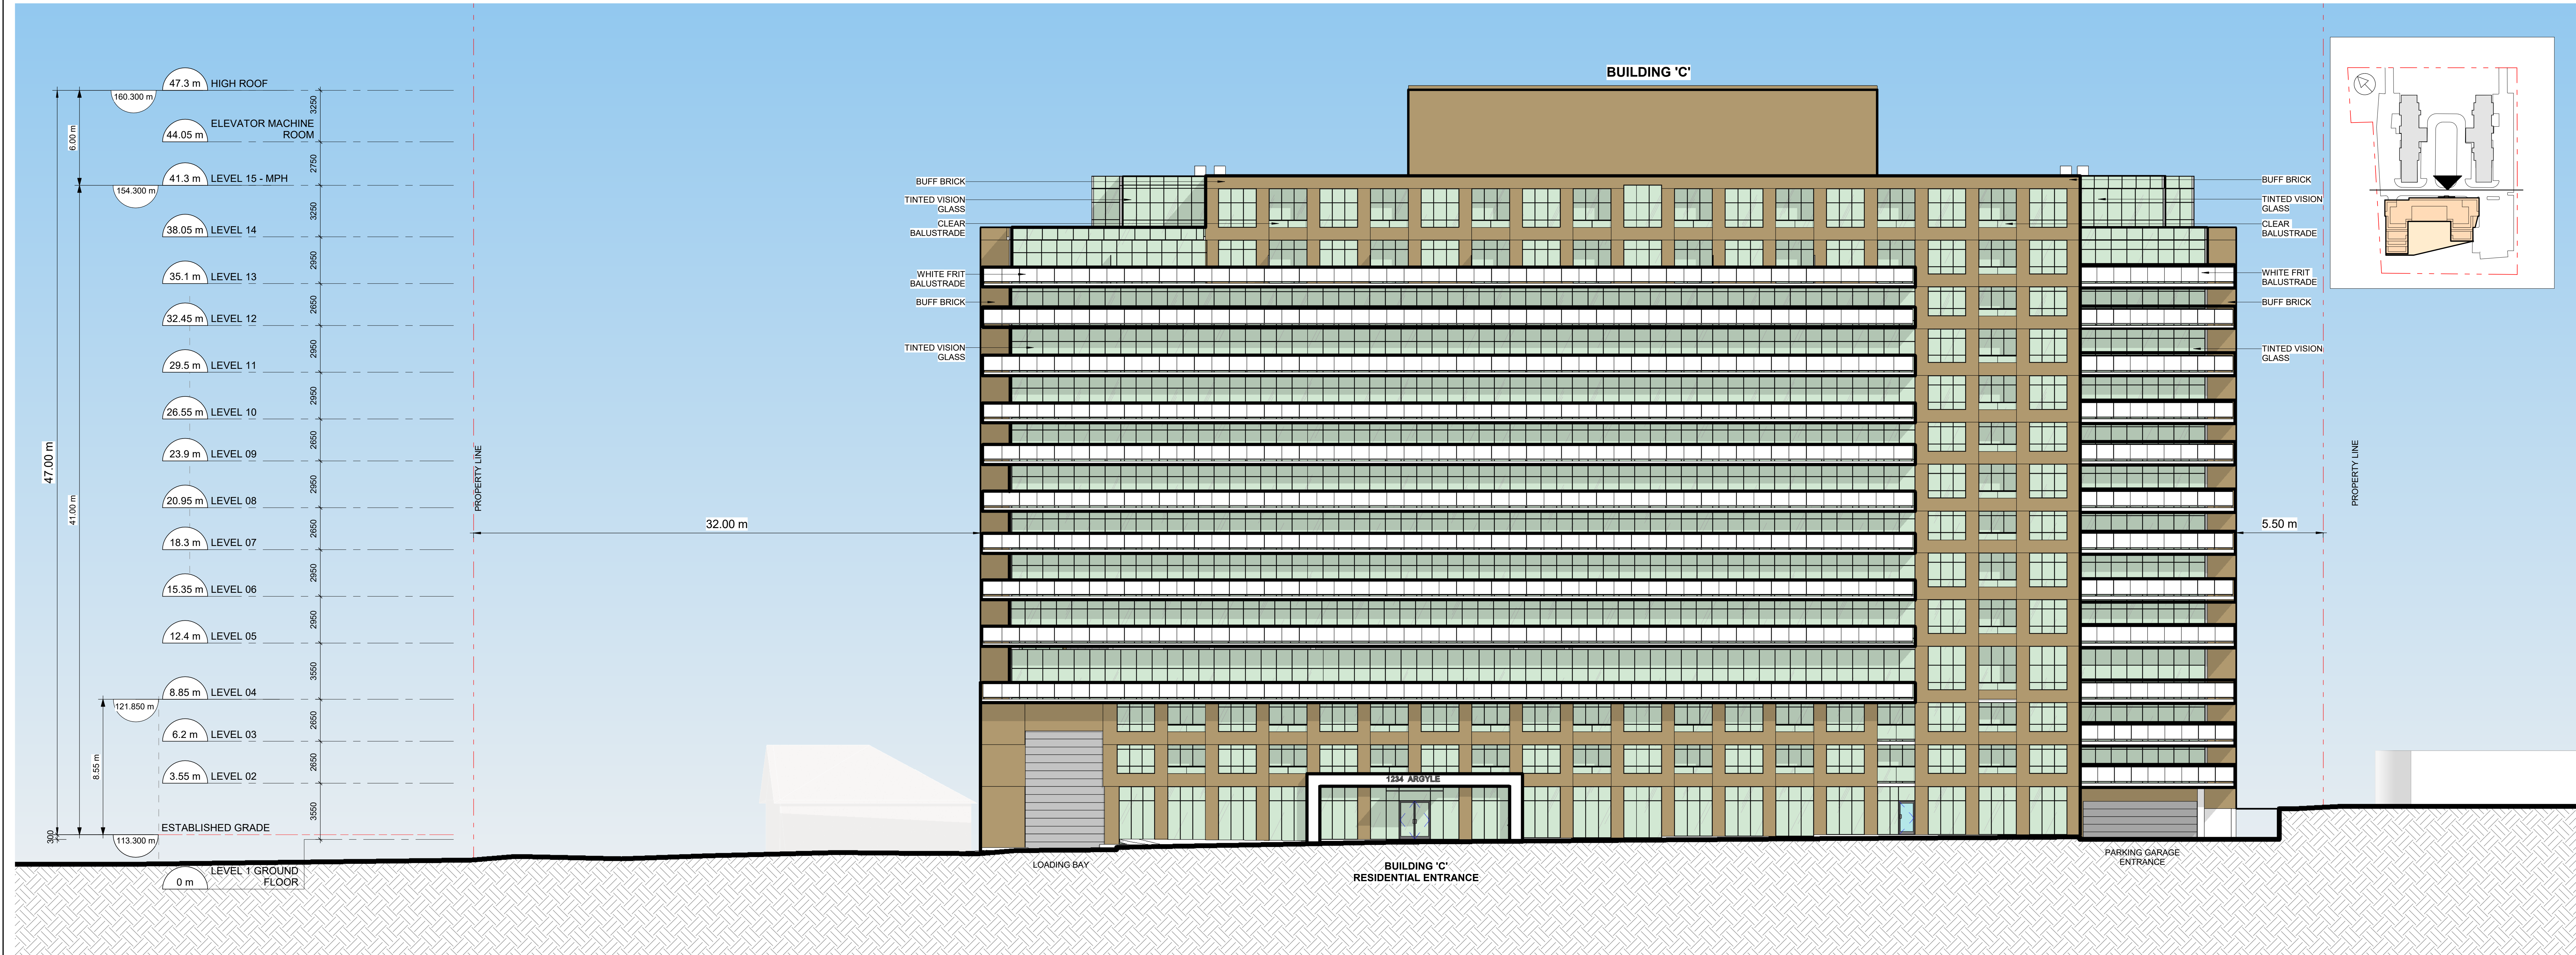

1 EAST ELEVATION
 A-201 Scale: 1 : 150

SEAL