



ISSUES	No.	DESCRIPTION	DATE
1	ISSUED FOR RE-ZONING/OPA	2020-08-31	
2	ISSUED FOR RE-ZONING/OPA	2022-04-08	

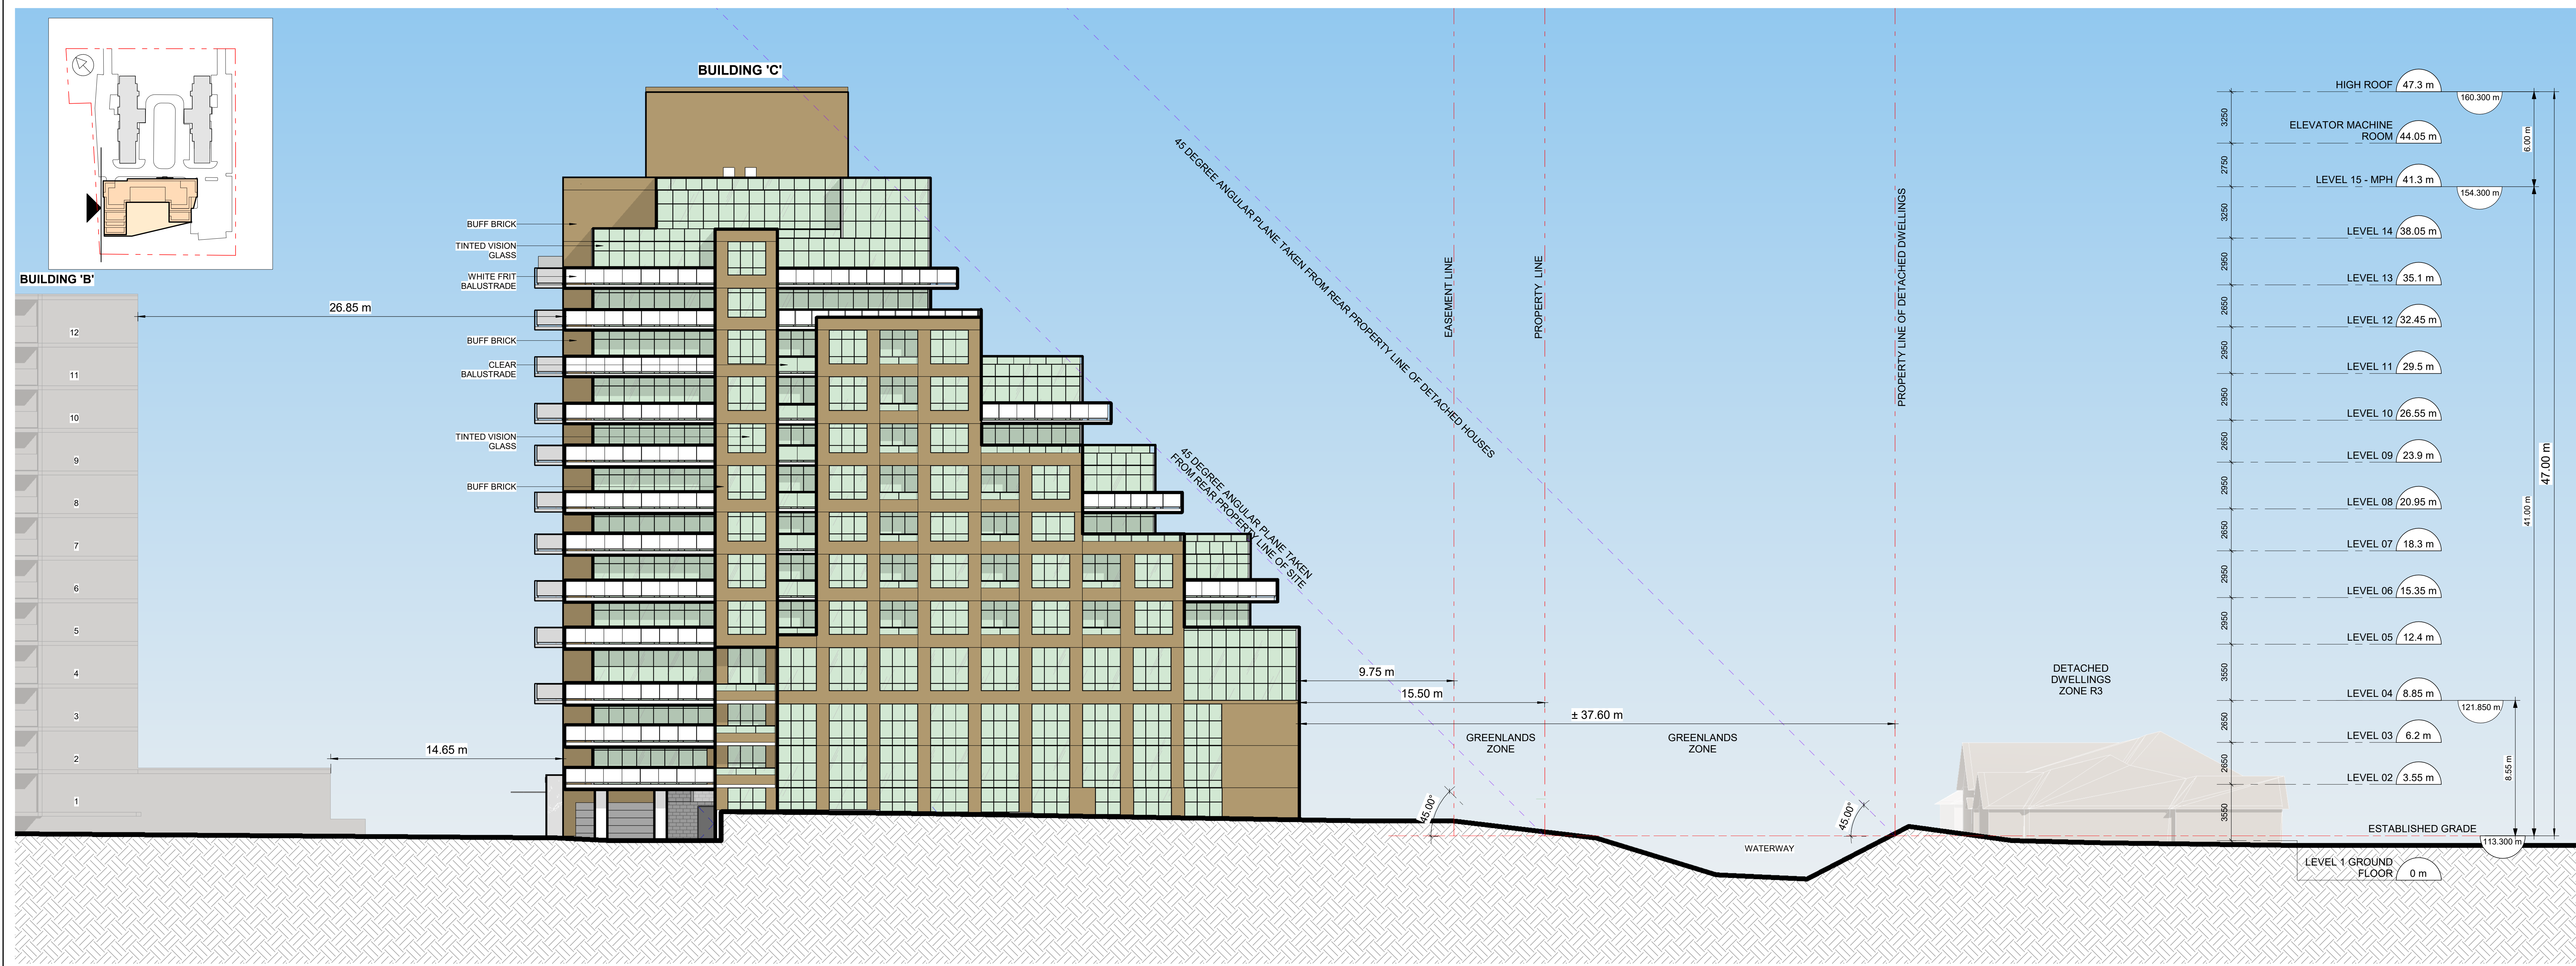

2 NORTH ELEVATION
 Scale: 1:150

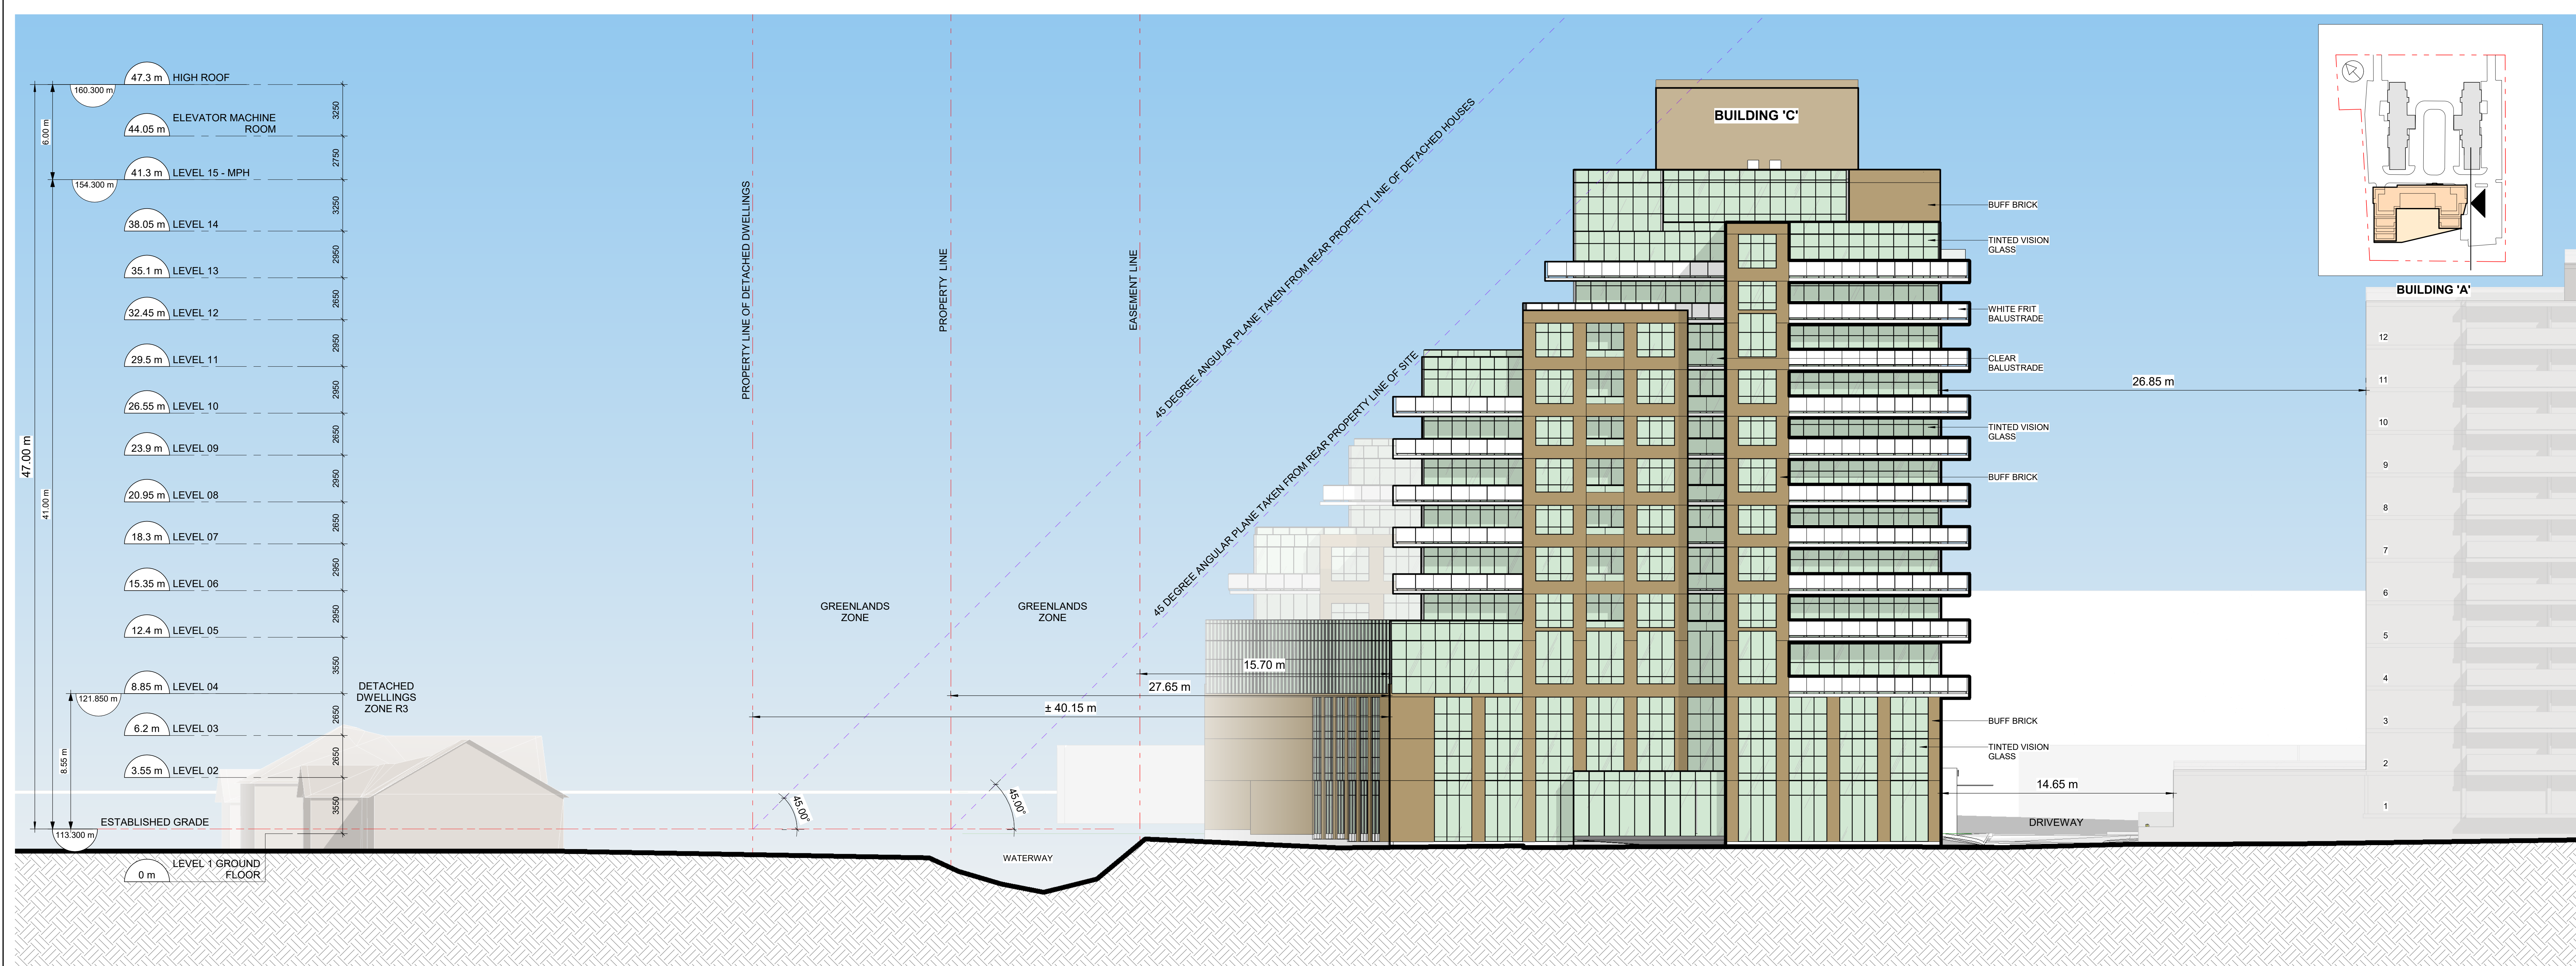

1 SOUTH ELEVATION
 Scale: 1:150

SEAL