


February 24, 2022 3:33 PM I:\01-PROJECTS\2022\02-05 80 DUNDAS ST. CAD\01-CURRENT\0101-PRELIMINARY\LS-100 LANDSCAPE PLAN.DWG

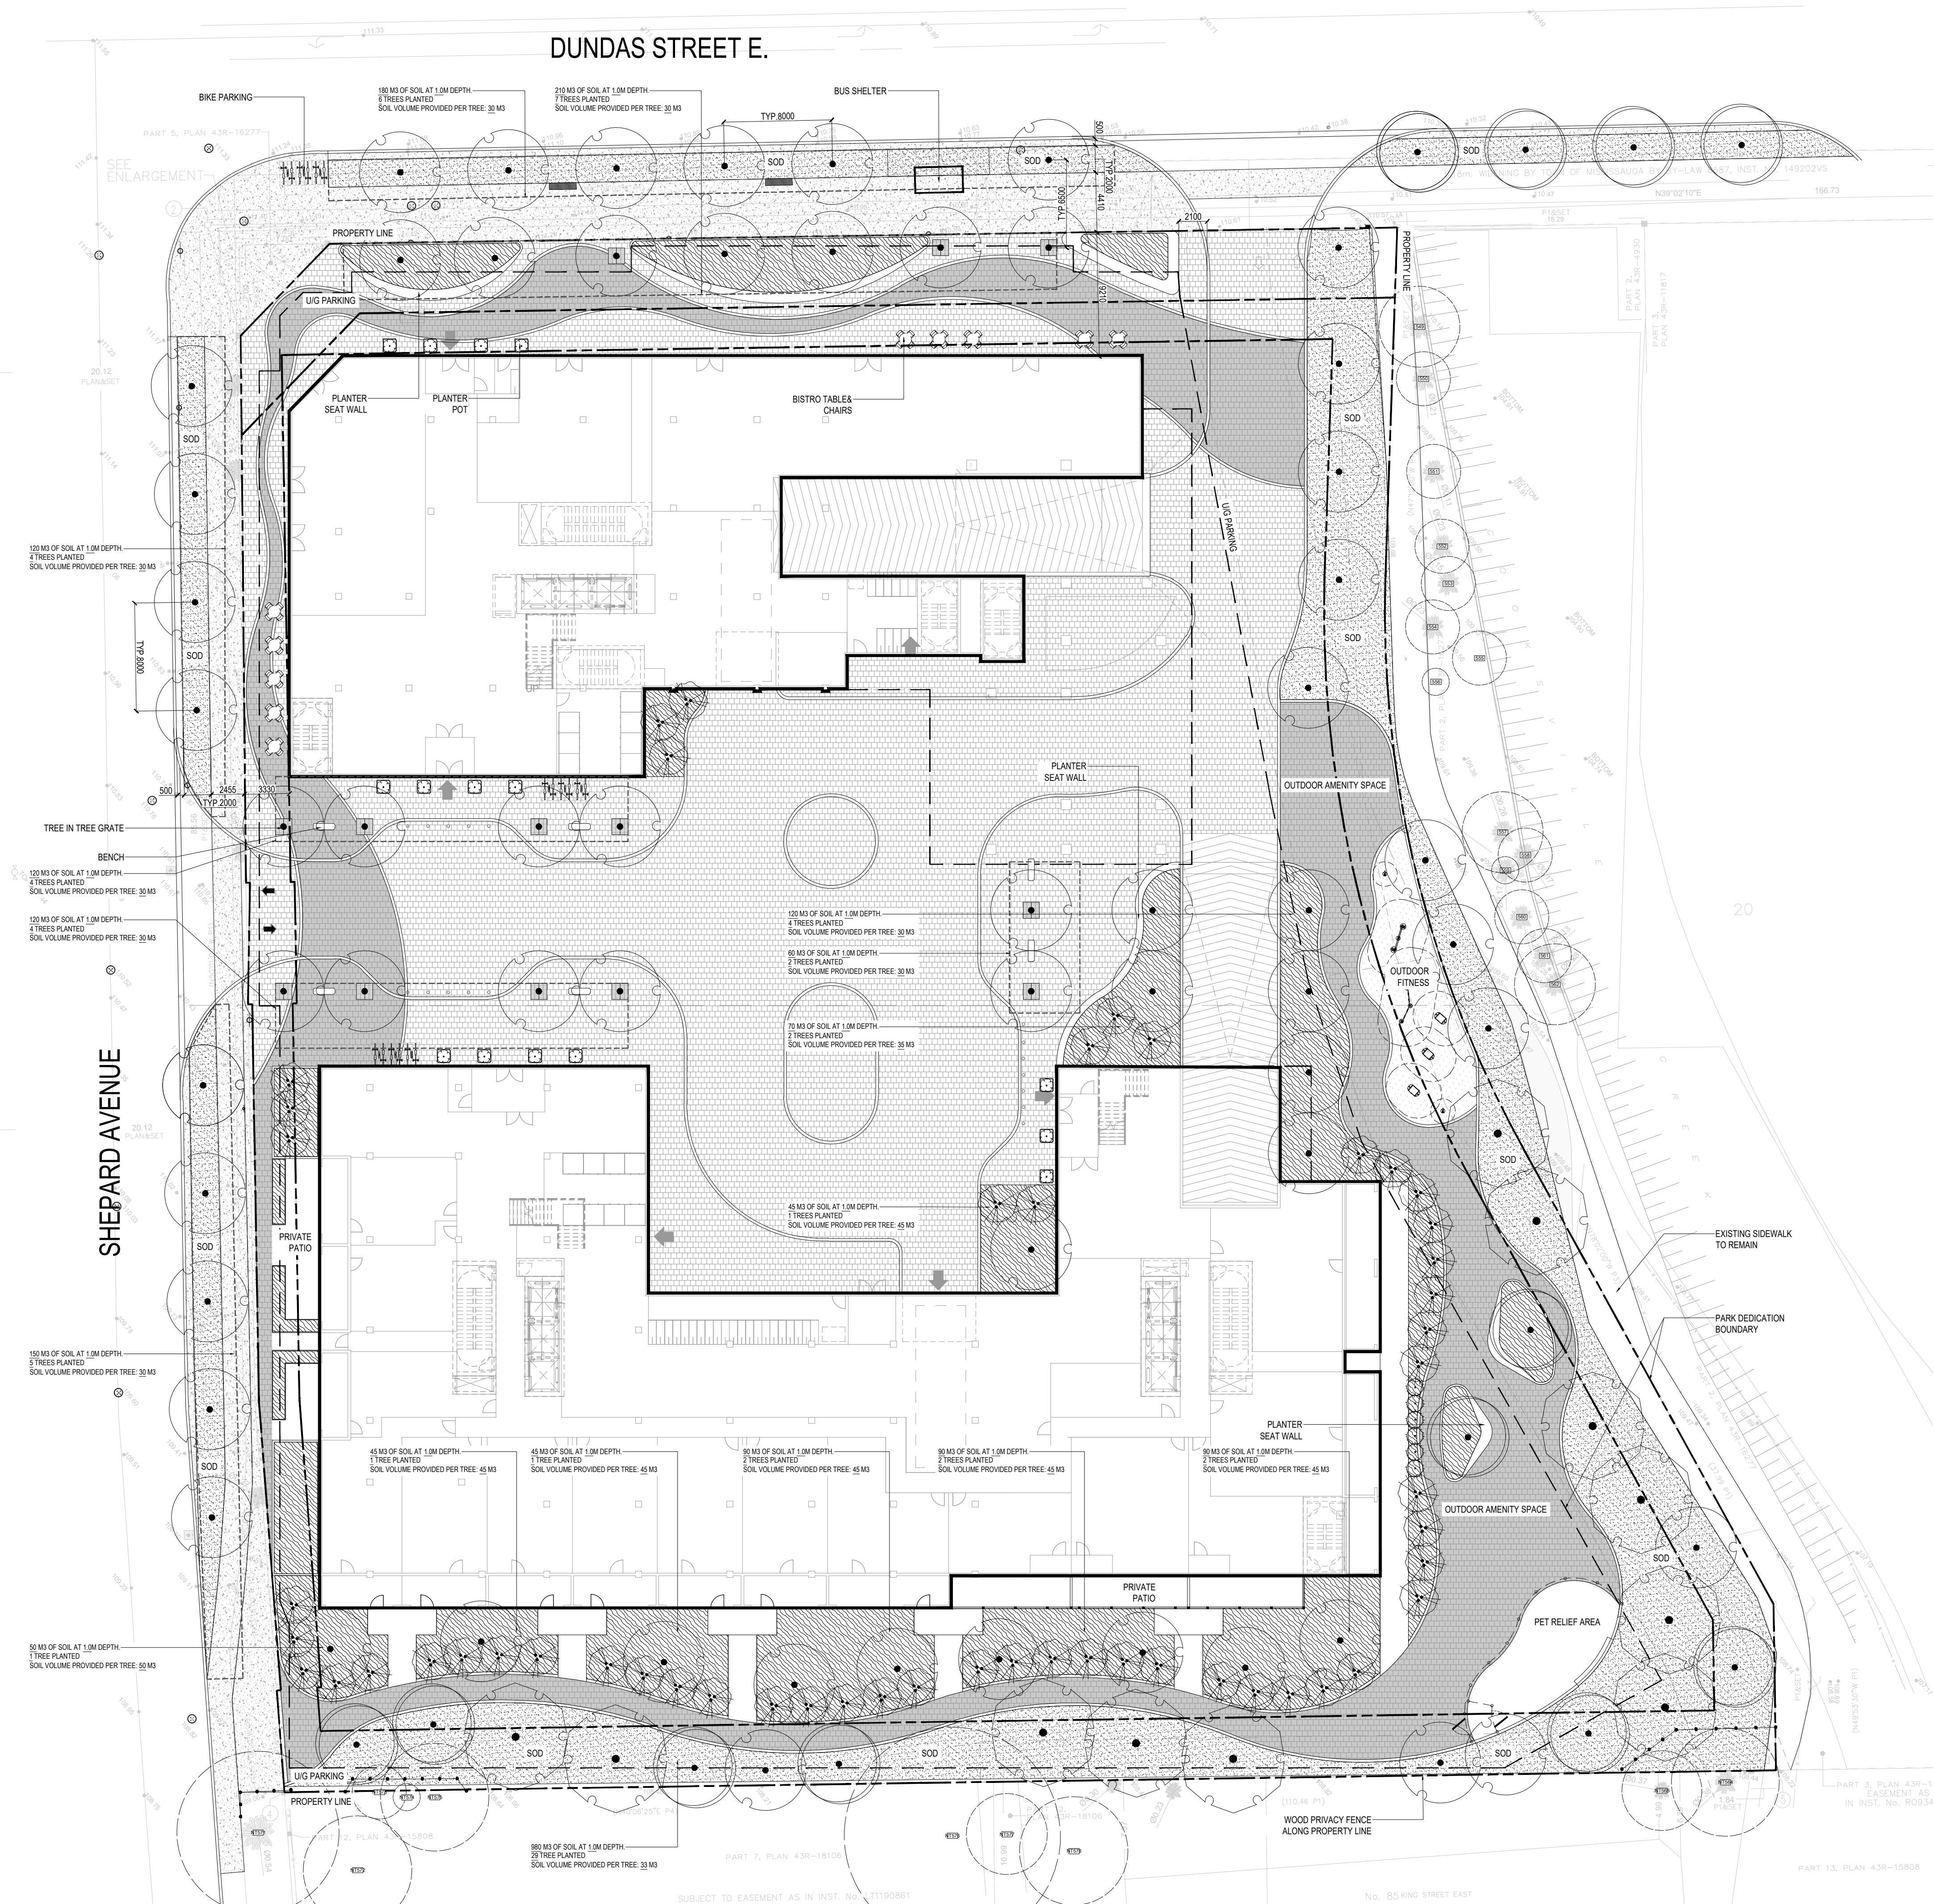

LEGEND

- CONCRETE PAVING SRP-29
- UNIT PAVING TYP.A SRP-29
- UNIT PAVING TYP.B SRP-29
- RUBBERIZED SURFACE SRP-29
- GRAVEL
- TREE PROTECTION FENCE
- 1.8M HT. DECORATIVE METAL FENCE
- 1.8M HT. WOOD PRIVACY SCREEN
- 1.2M HT. CHAIN-LINK FENCE & GATE
- BIKE PARKING
- BENCH
- SOIL CELL AREA
- PROPOSED LARGE TREES
- PROPOSED SMALL ORNAMENTAL TREES
- EVERGREEN BUFFER TREES
- SHRUBS
- SOD
- EXISTING TREE TO REMAIN

NOT FOR CONSTRUCTION

1	ISSUED FOR 2BA	2022-02-22	CZ
no.	revision	date	by

CONTRACTOR MUST VERIFY ALL DIMENSIONS ON THE JOB AND REPORT ANY DISCREPANCY TO THE LANDSCAPE ARCHITECT BEFORE PROCEEDING WITH THE WORK.
ALL DRAWINGS AND SPECIFICATIONS ARE INSTRUMENTS OF SERVICE AND THE PROPERTY OF THE LANDSCAPE ARCHITECT WHICH MUST BE RETURNED AT THE COMPLETION OF THE WORK.
ALL DRAWINGS TO BE USED FOR CONSTRUCTION ONLY WHEN SIGNED BY THE LANDSCAPE ARCHITECT.

signed _____ date _____

STUDIO t1a
20 Champlain Blvd. Suite 102 - Toronto ON - M3H 2Z1 info@studiot1a.ca www.studiot1a.ca


almega

CLIENT
60 DUNDUS
MISSISSAUGA, ONTARIO

PROJECT
LANDSCAPE PLAN

DRAWING
DRAWN: CZ
CHECKED: RR
SCALE: AS SHOWN
DATE: 2022-01-26
PROJECT NO.: 22-105

SHEET NO.: **LS-100**

 

[illegible]

CONTRACTOR MUST VERIFY ALL DIMENSIONS ON THE JOB AND REPORT ANY DISCREPANCY TO THE LANDSCAPE ARCHITECT BEFORE PROCEEDING WITH THE WORK.

ALL DRAWINGS AND SPECIFICATIONS ARE INSTRUMENTS OF SERVICE AND THE PROPERTY OF THE LANDSCAPE ARCHITECT WHICH MUST BE RETURNED AT THE COMPLETION OF THE WORK.

ALL DRAWINGS TO BE USED FOR CONSTRUCTION ONLY WHEN SIGNED BY THE LANDSCAPE ARCHITECT.

signed _____ date _____



20 Champlain Blvd. Suite 102 - Toronto ON - M3H 2Z1 info@studiotla.ca www.studiotla.ca



CLIENT _____

60 DUNDUS

MISSISSAUGA, ONTARIO

PROJECT
LANDSCAPE ROOF PLAN

DRAWING	
DRAWN:	CZ
CHECKED:	RR
SCALE:	AS SHOWN
DATE:	2022-01-26
PROJECT NO.:	22-105



SHEET NO.: LS-200


LEGEND



GREEN ROOF SCHEDULE



GREEN ROOF 590.4 m²

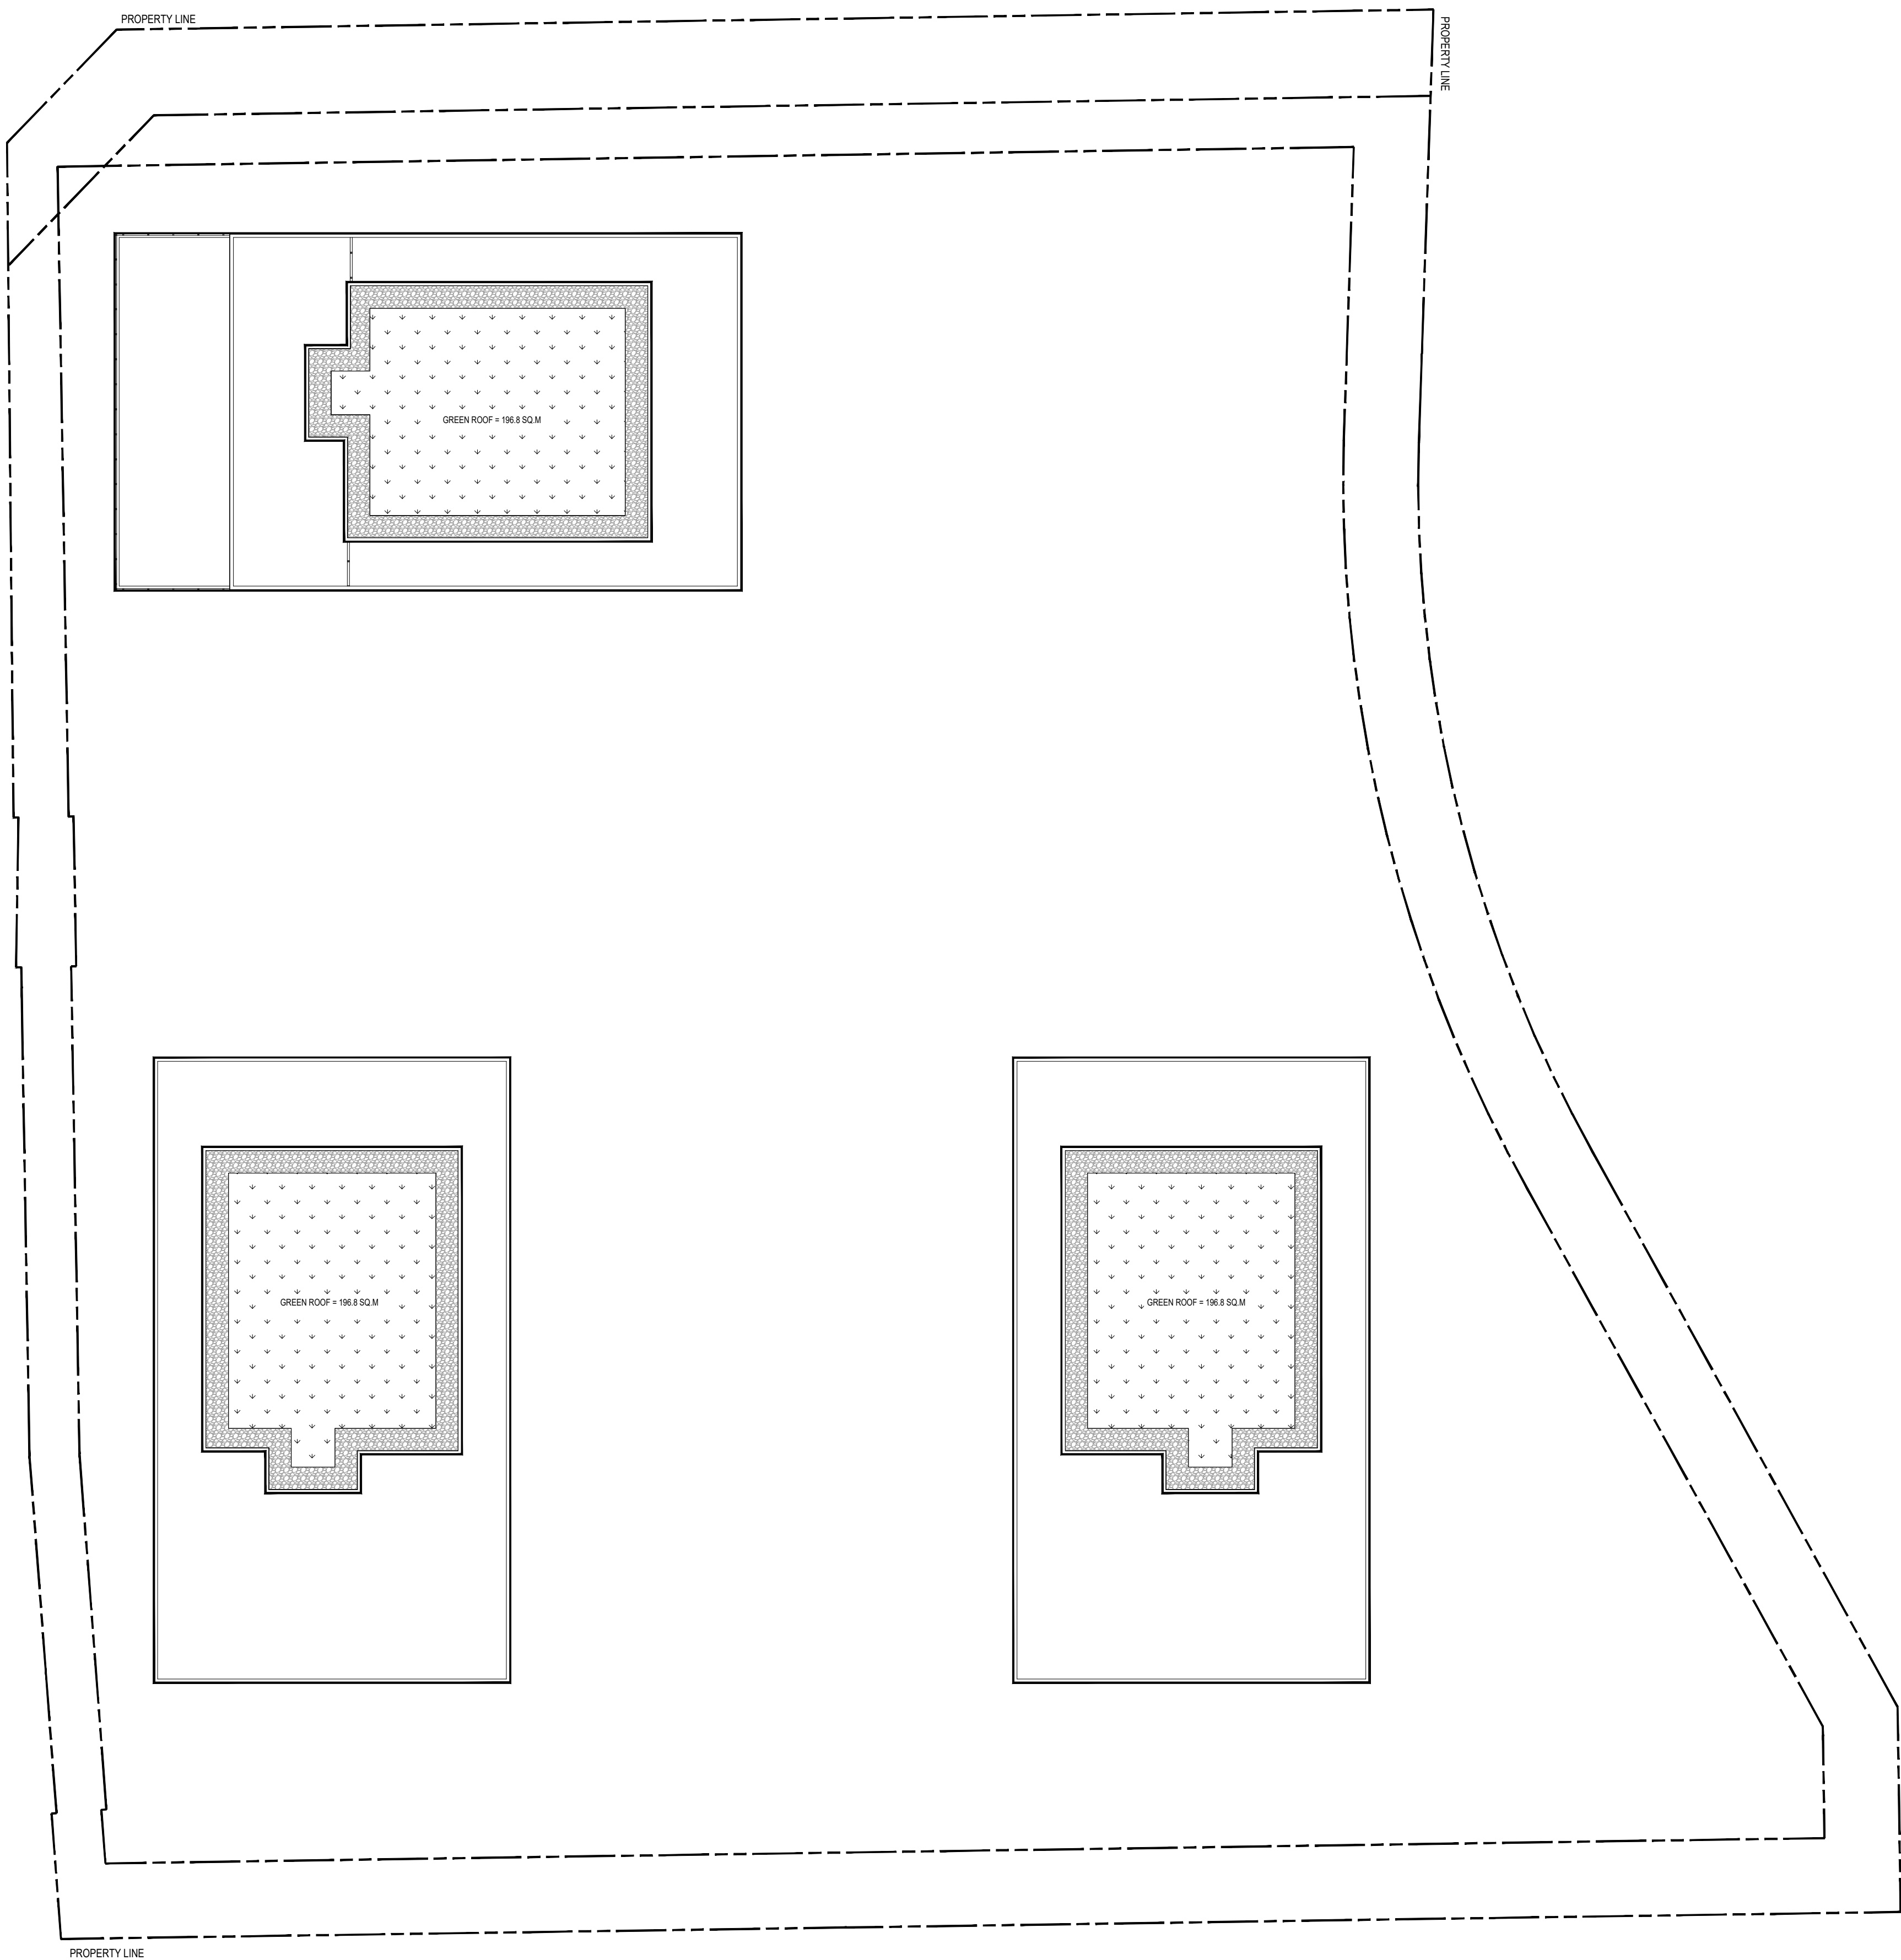

1:250



0 1 2 3 4 5 10m

