



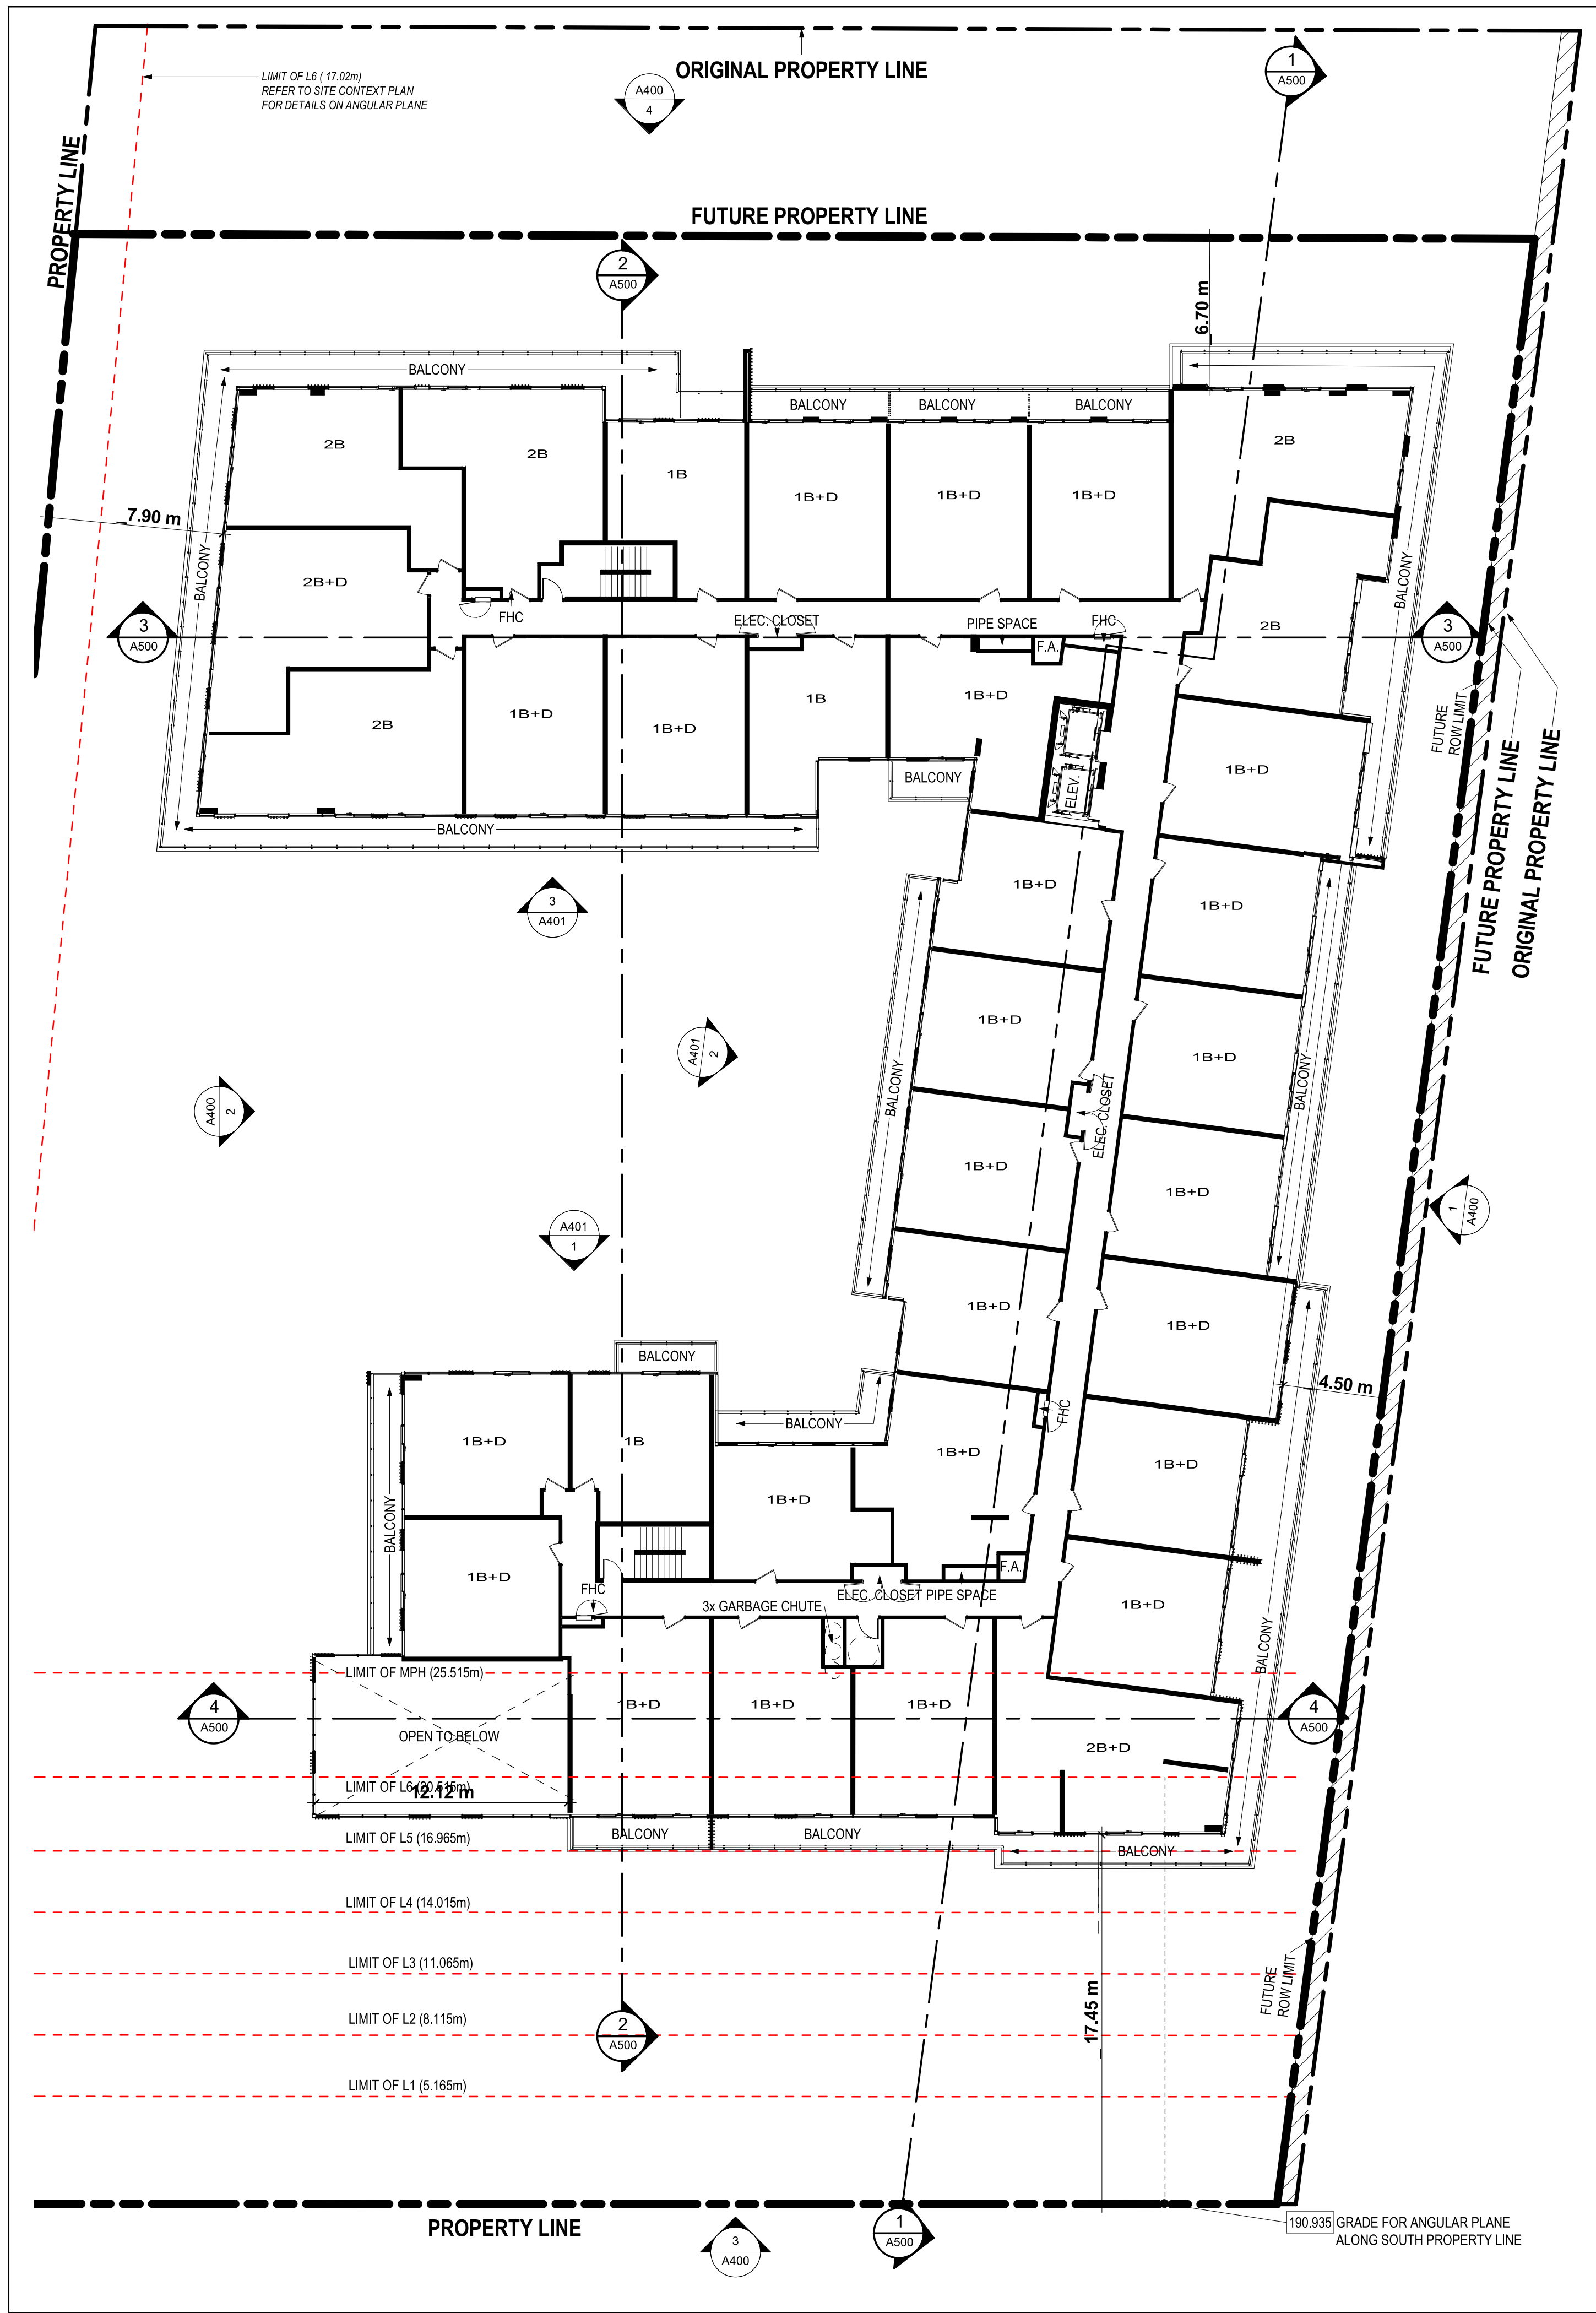

Level 3 Floor Plan
1 : 200

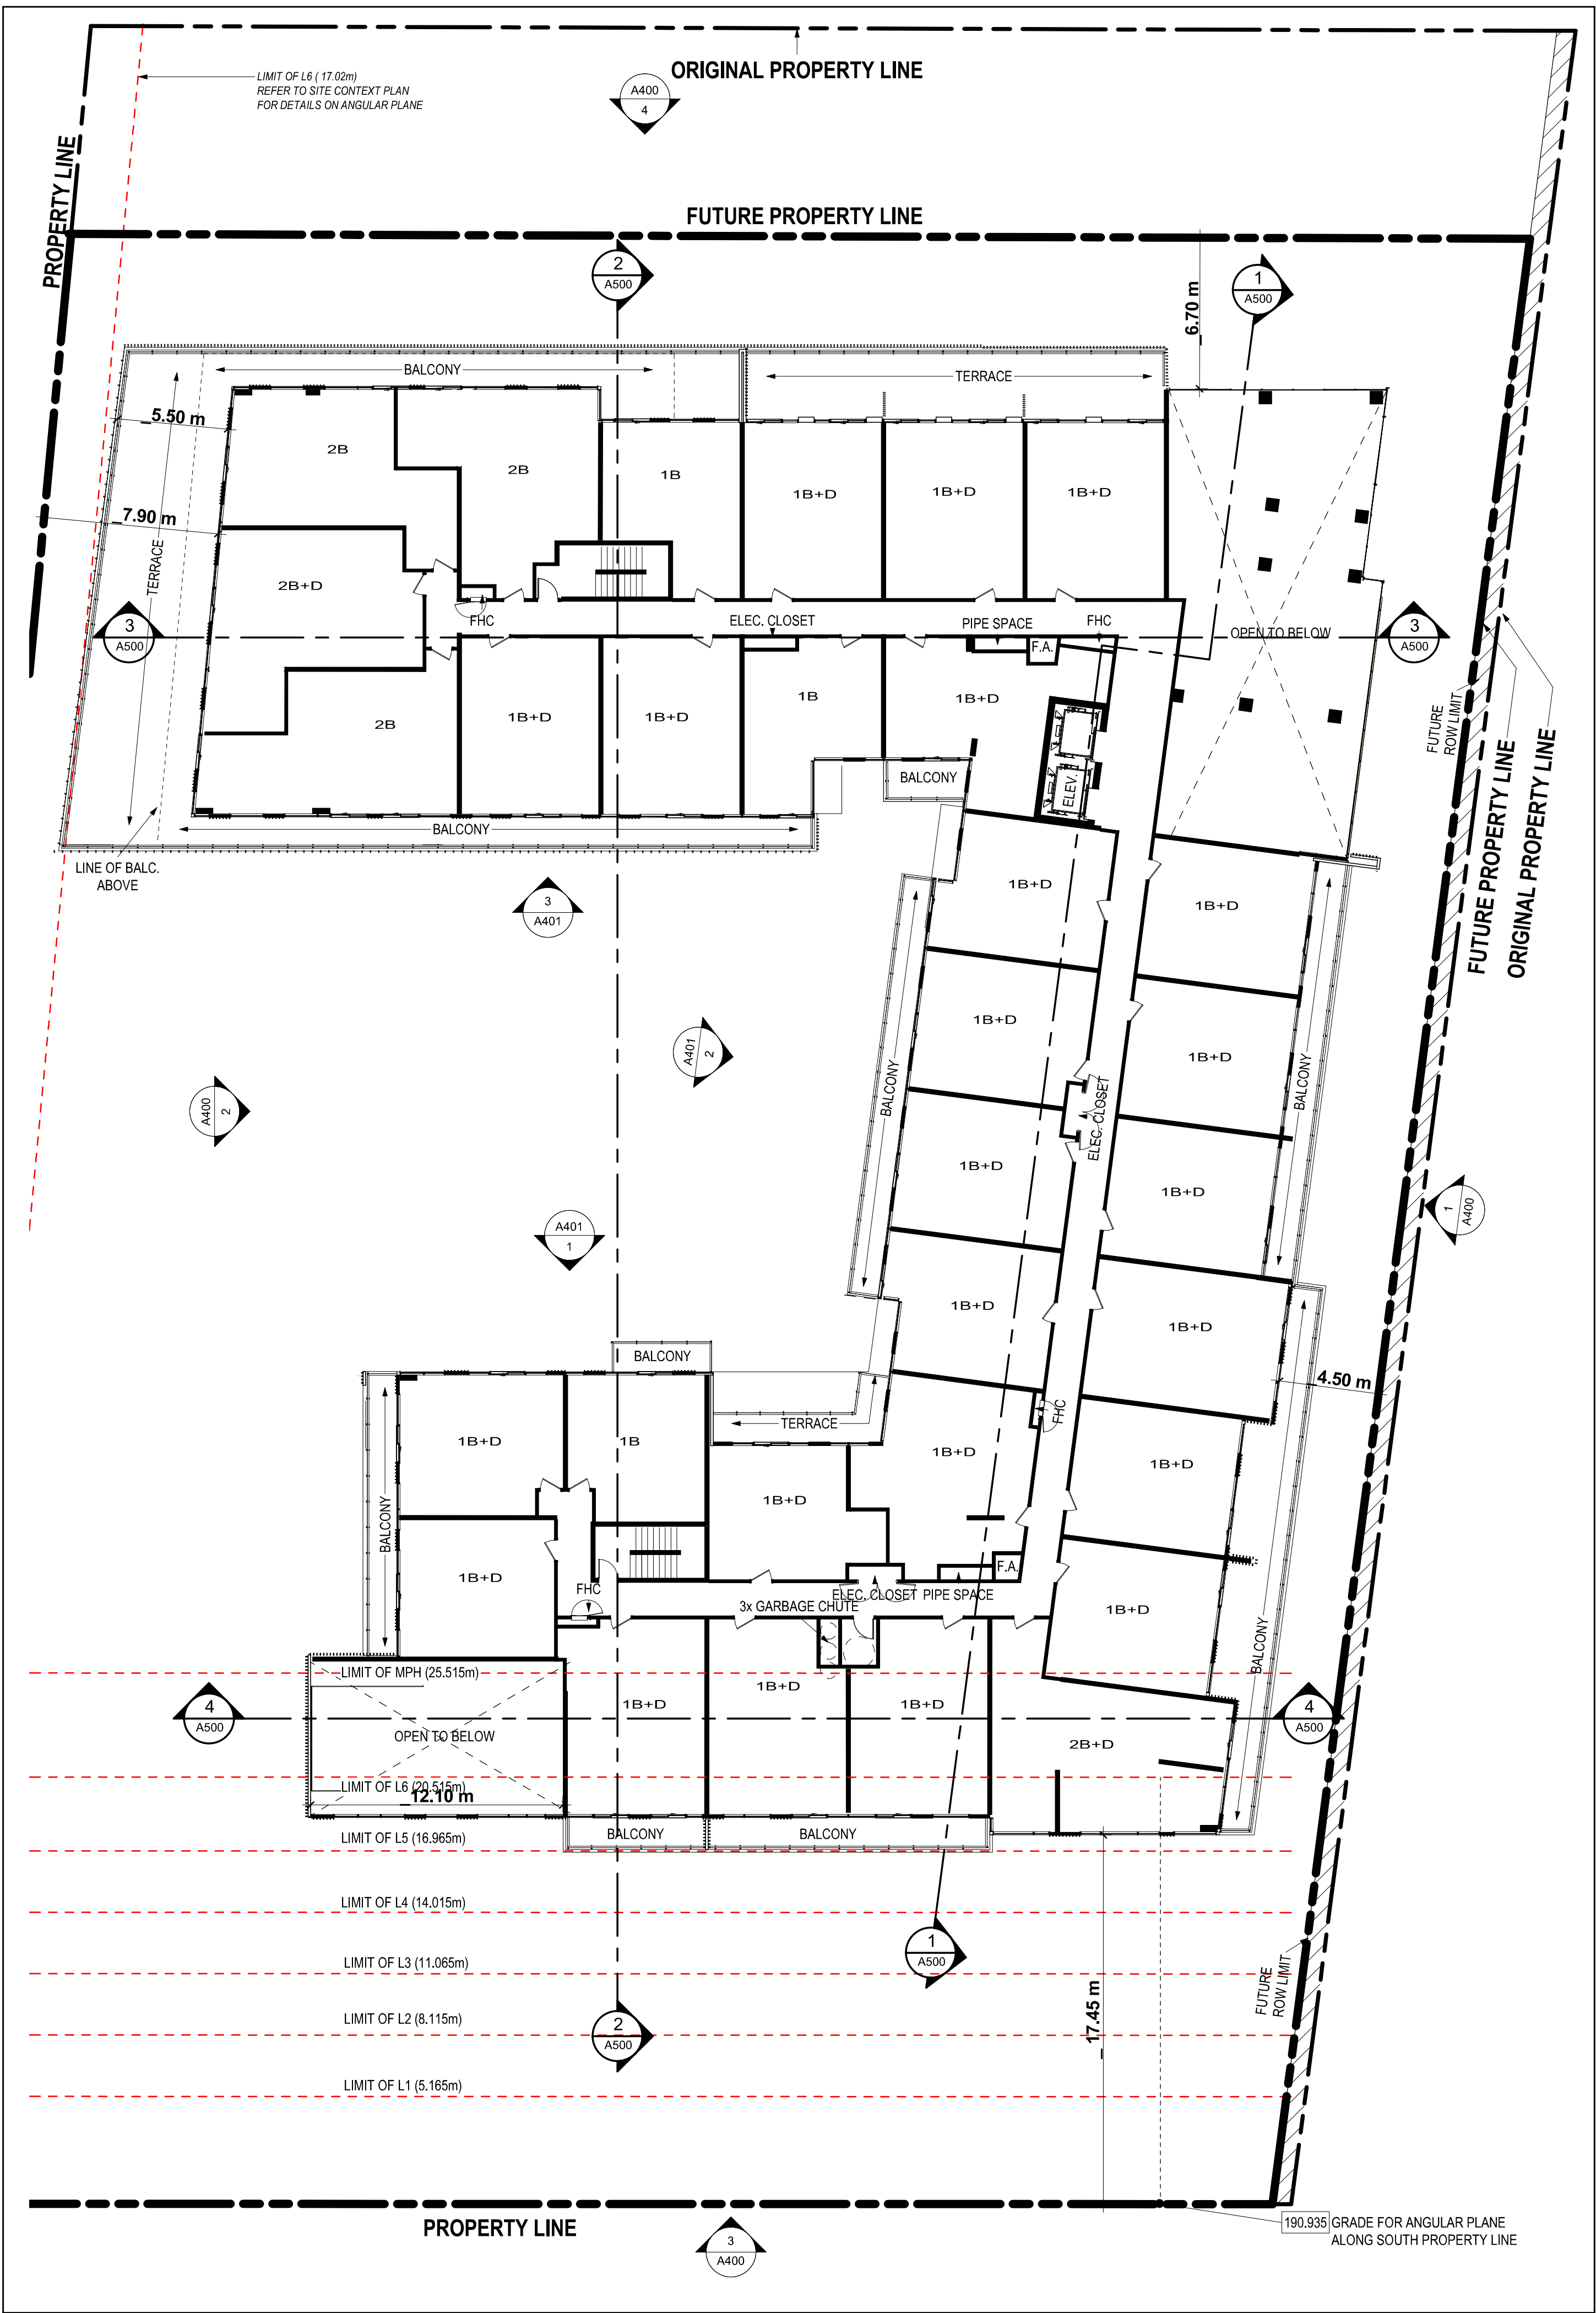


Level 2 Floor Plan
1 : 200

02	2022-08-16	Rezoning Submission
01	2021-11-05	Rezoning Submission
No.:	Date:	Description:

ANY UNAUTHORIZED ALTERNATION, PUBLICATION, COPYING OR USE OF THE DRAWING WITHOUT THE WRITTEN CONSENT FROM ZOI IS STRICTLY PROHIBITED AND SHALL BE DEEMED AN INFRINGEMENT UNDER THE COPYRIGHT ACT. ZOI RESERVES ALL PROPERTY RIGHTS IN AND TO THE DIGITAL DATA INCLUDING COPYRIGHT.

Architects:

ZOI

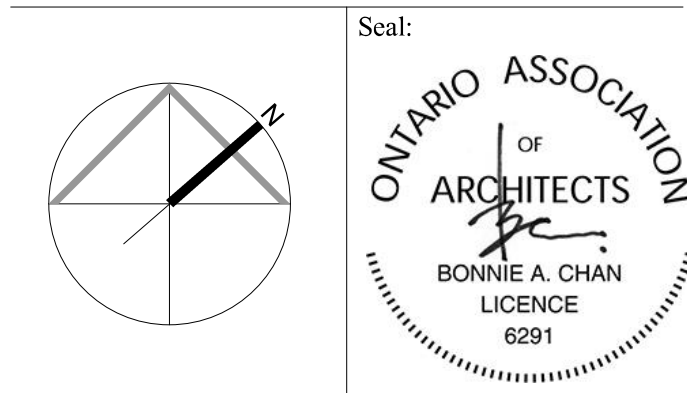

Client:

BRANTHAVEN

Project:
Proposed Residential
Development - 5160-5170
Ninth Line, Mississauga
Enter address

Drawing Title:

Level 2 and 3 Floor Plan

Scale: 1 : 200 Drawn by: J.C.

Checked by: B.C. & D.L. Project No.: 21014

Date: 2022-08-16 Drawing No.: A202