


No.	Date:	Description:
02	2022-08-16	Rezoning Submission
01	2021-11-05	Rezoning Submission

ANY UNAUTHORIZED ALTERATION, PUBLICATION, COPYING OR USE OF THE DRAWING WITHOUT THE WRITTEN CONSENT FROM ZOI IS STRICTLY PROHIBITED AND SHALL BE DEEMED AN INFRINGEMENT UNDER THE COPYRIGHT ACT. ZOI RESERVES ALL PROPERTY RIGHTS IN AND TO THE DIGITAL DATA INCLUDING COPYRIGHT.

Architects:

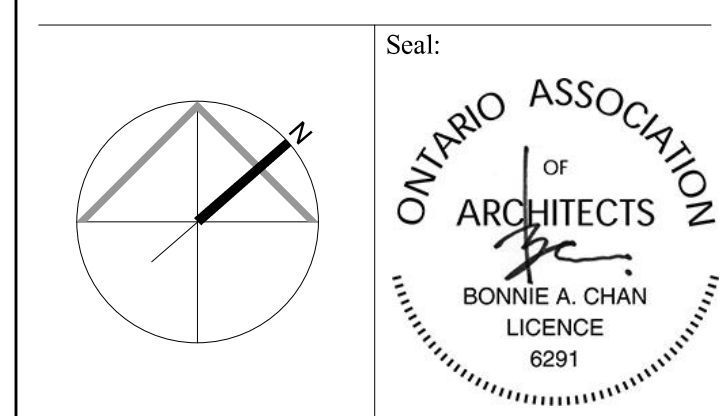

Client:

BRANTHAVEN

Project:
Proposed Residential Development - 5160-5170 Ninth Line, Mississauga
 Enter address

Drawing Title:
Level 6 and MPH Floor Plan

Scale: 1 : 200 Drawn by: J.C.

Checked by: B.C. & D.L. Project No.: 21014

Date: 2022-08-16 Drawing No.: **A204**