


GOREWAY DRIVE & ETUDE DRIVE
MISSISSAUGA
6.0m 3 STOREY STREET FACING TOWNHOUSE


BLOCKS 2 & 3

PRELIMINARY

NOT TO BE USED FOR CONSTRUCTION

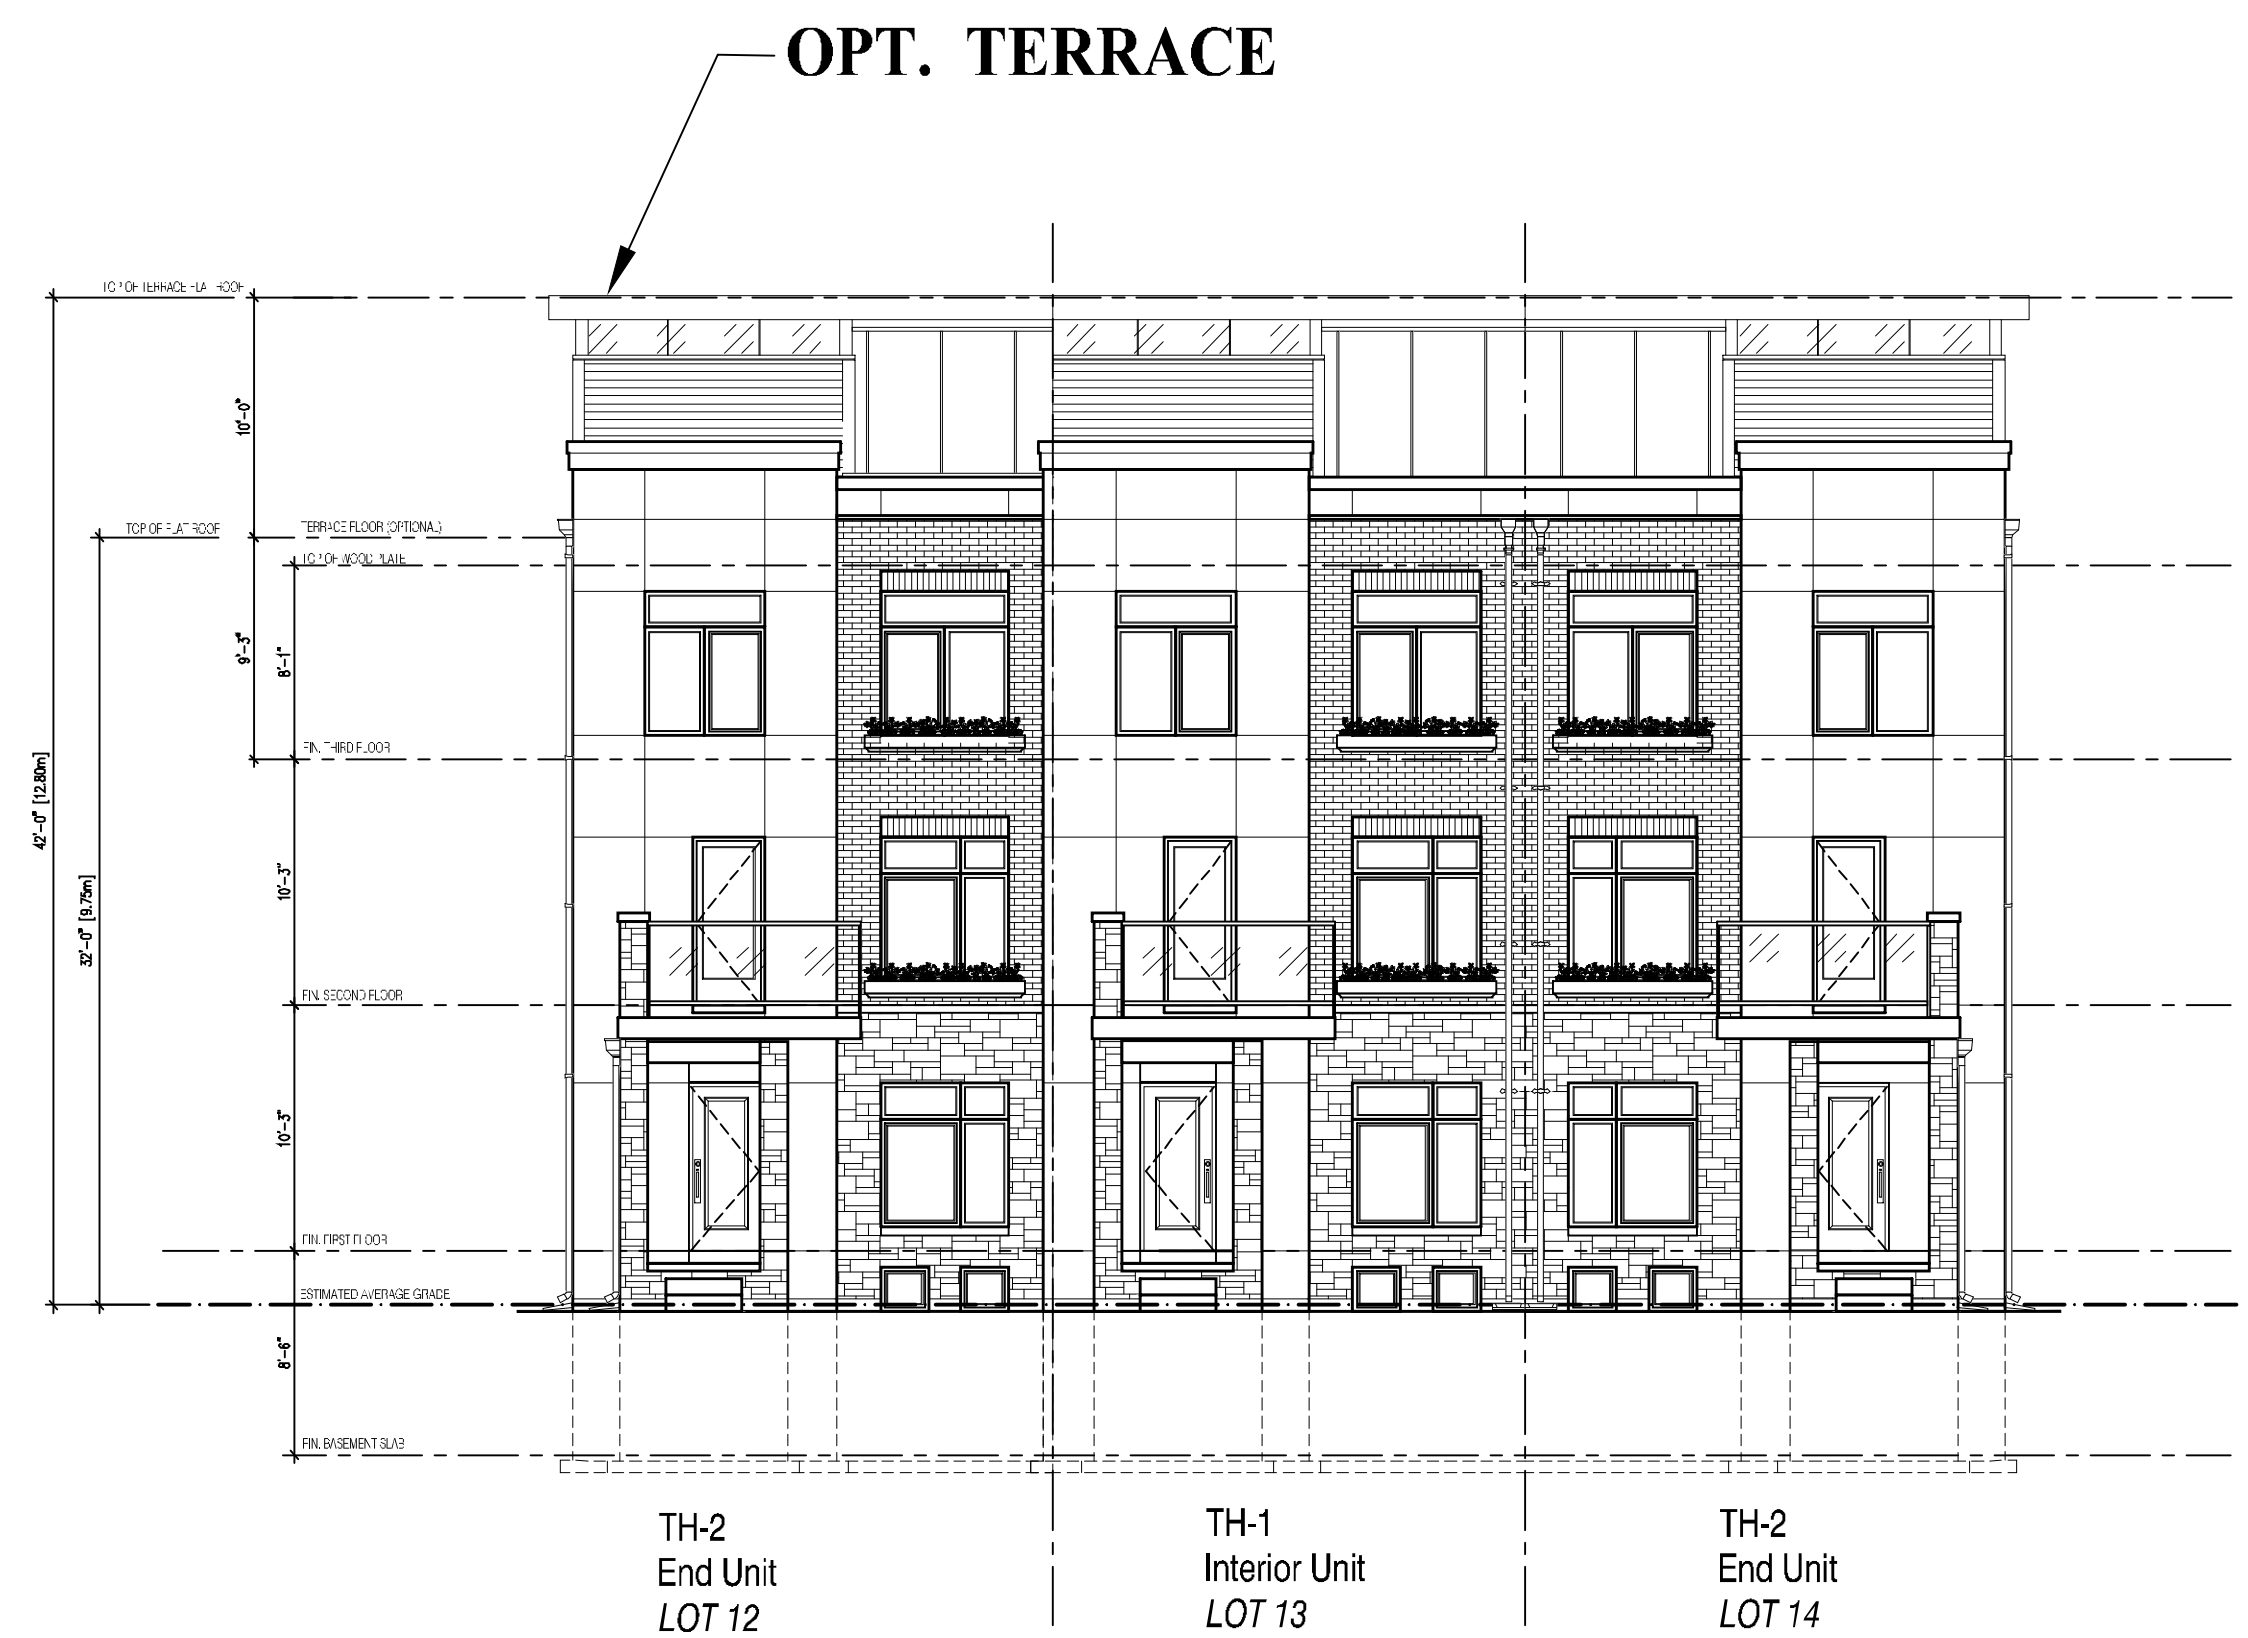


FRONT ELEVATION A
BLOCK 3

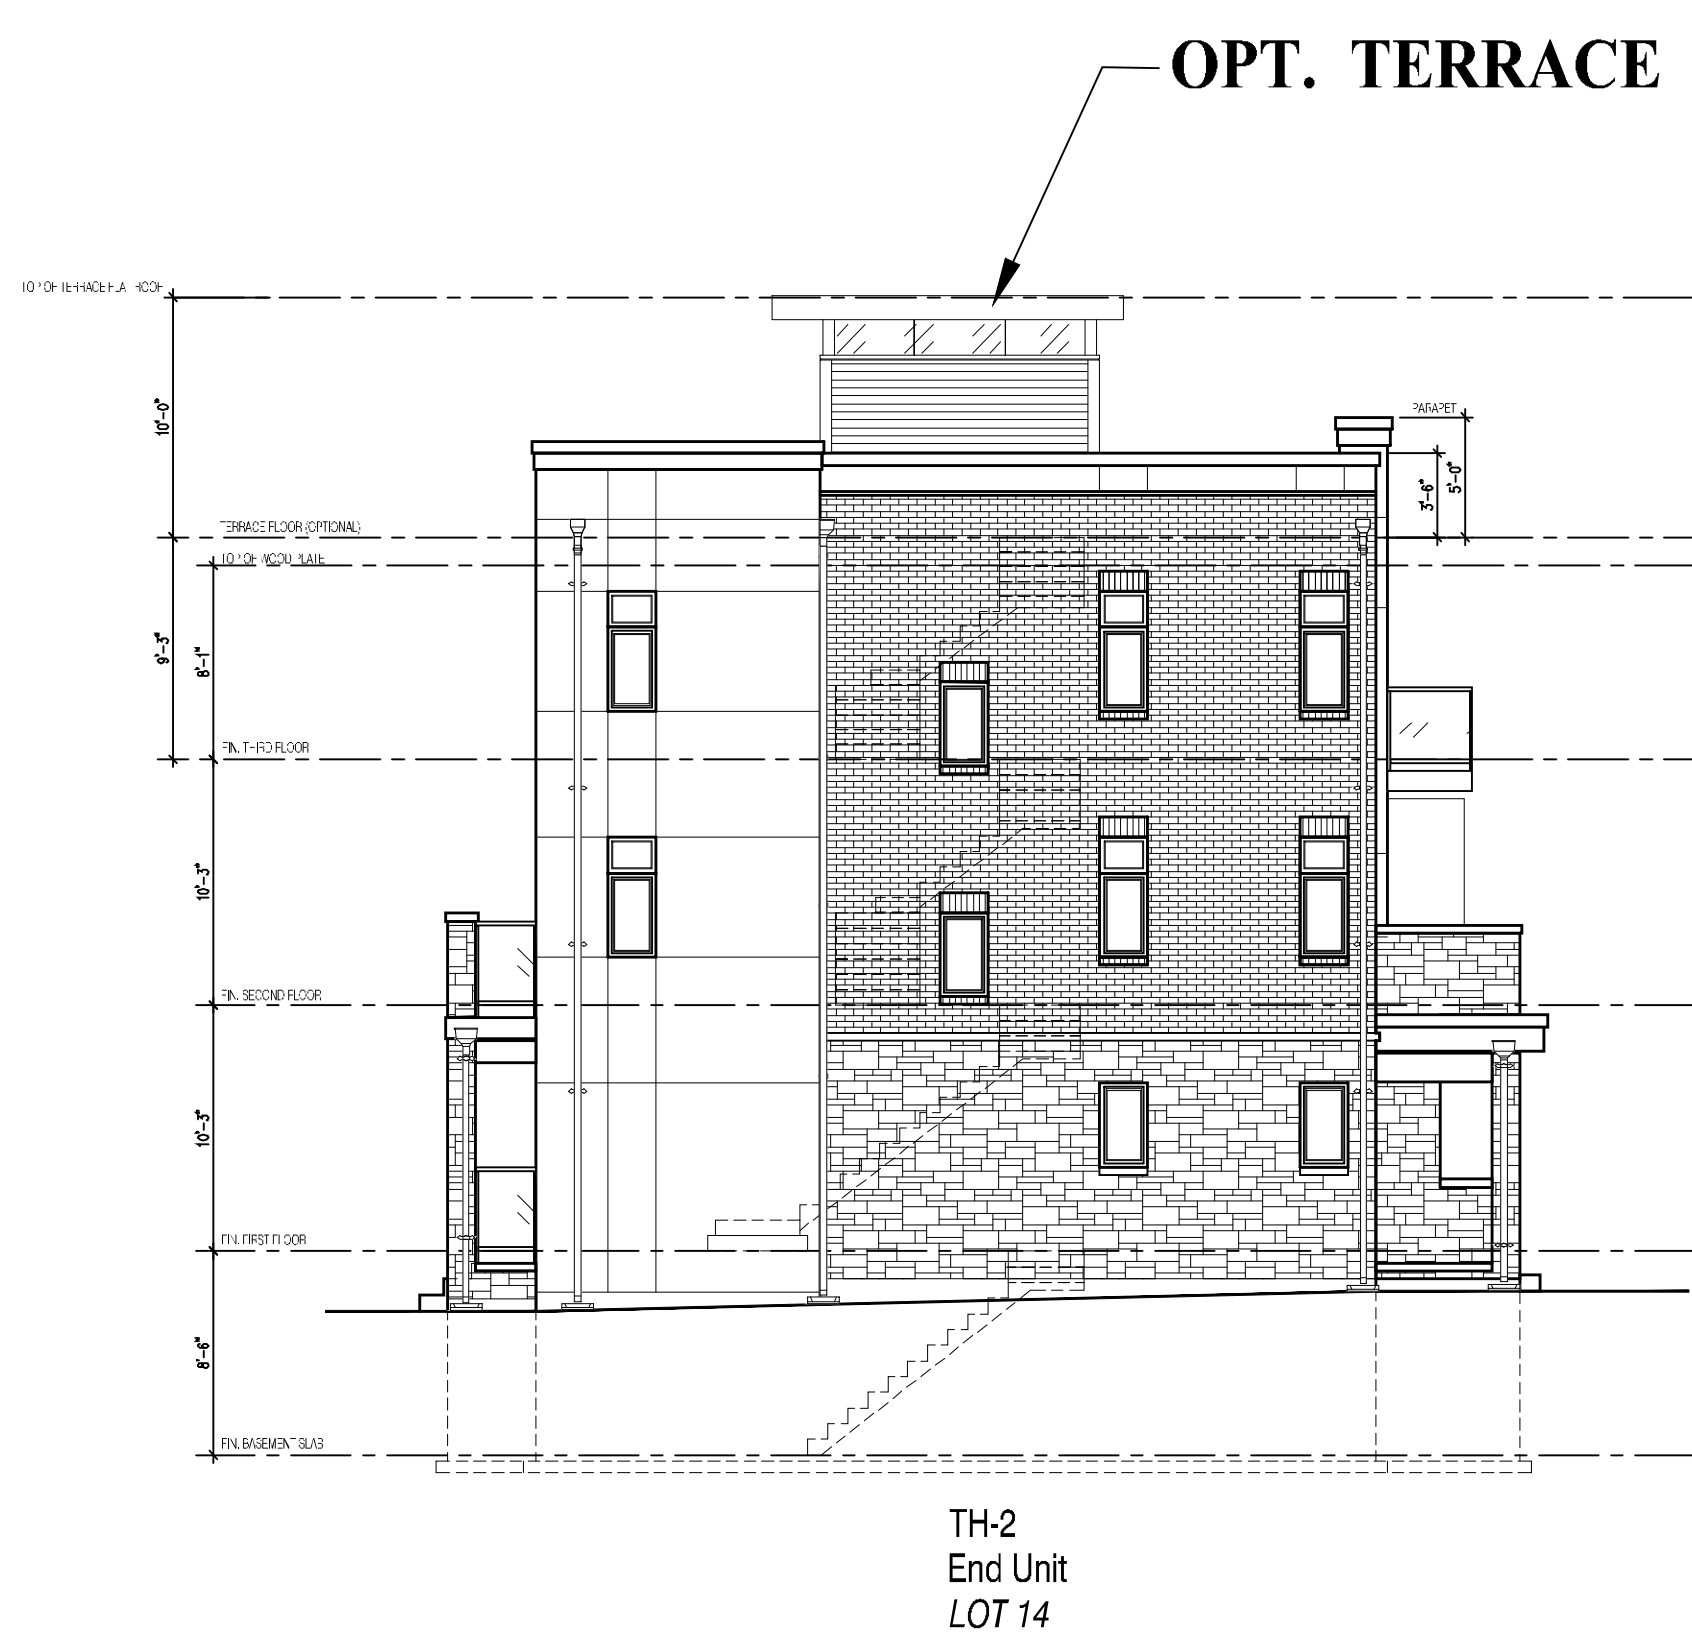

SIDE ELEVATION A
BLOCK 3



REAR ELEVATION A
BLOCK 3

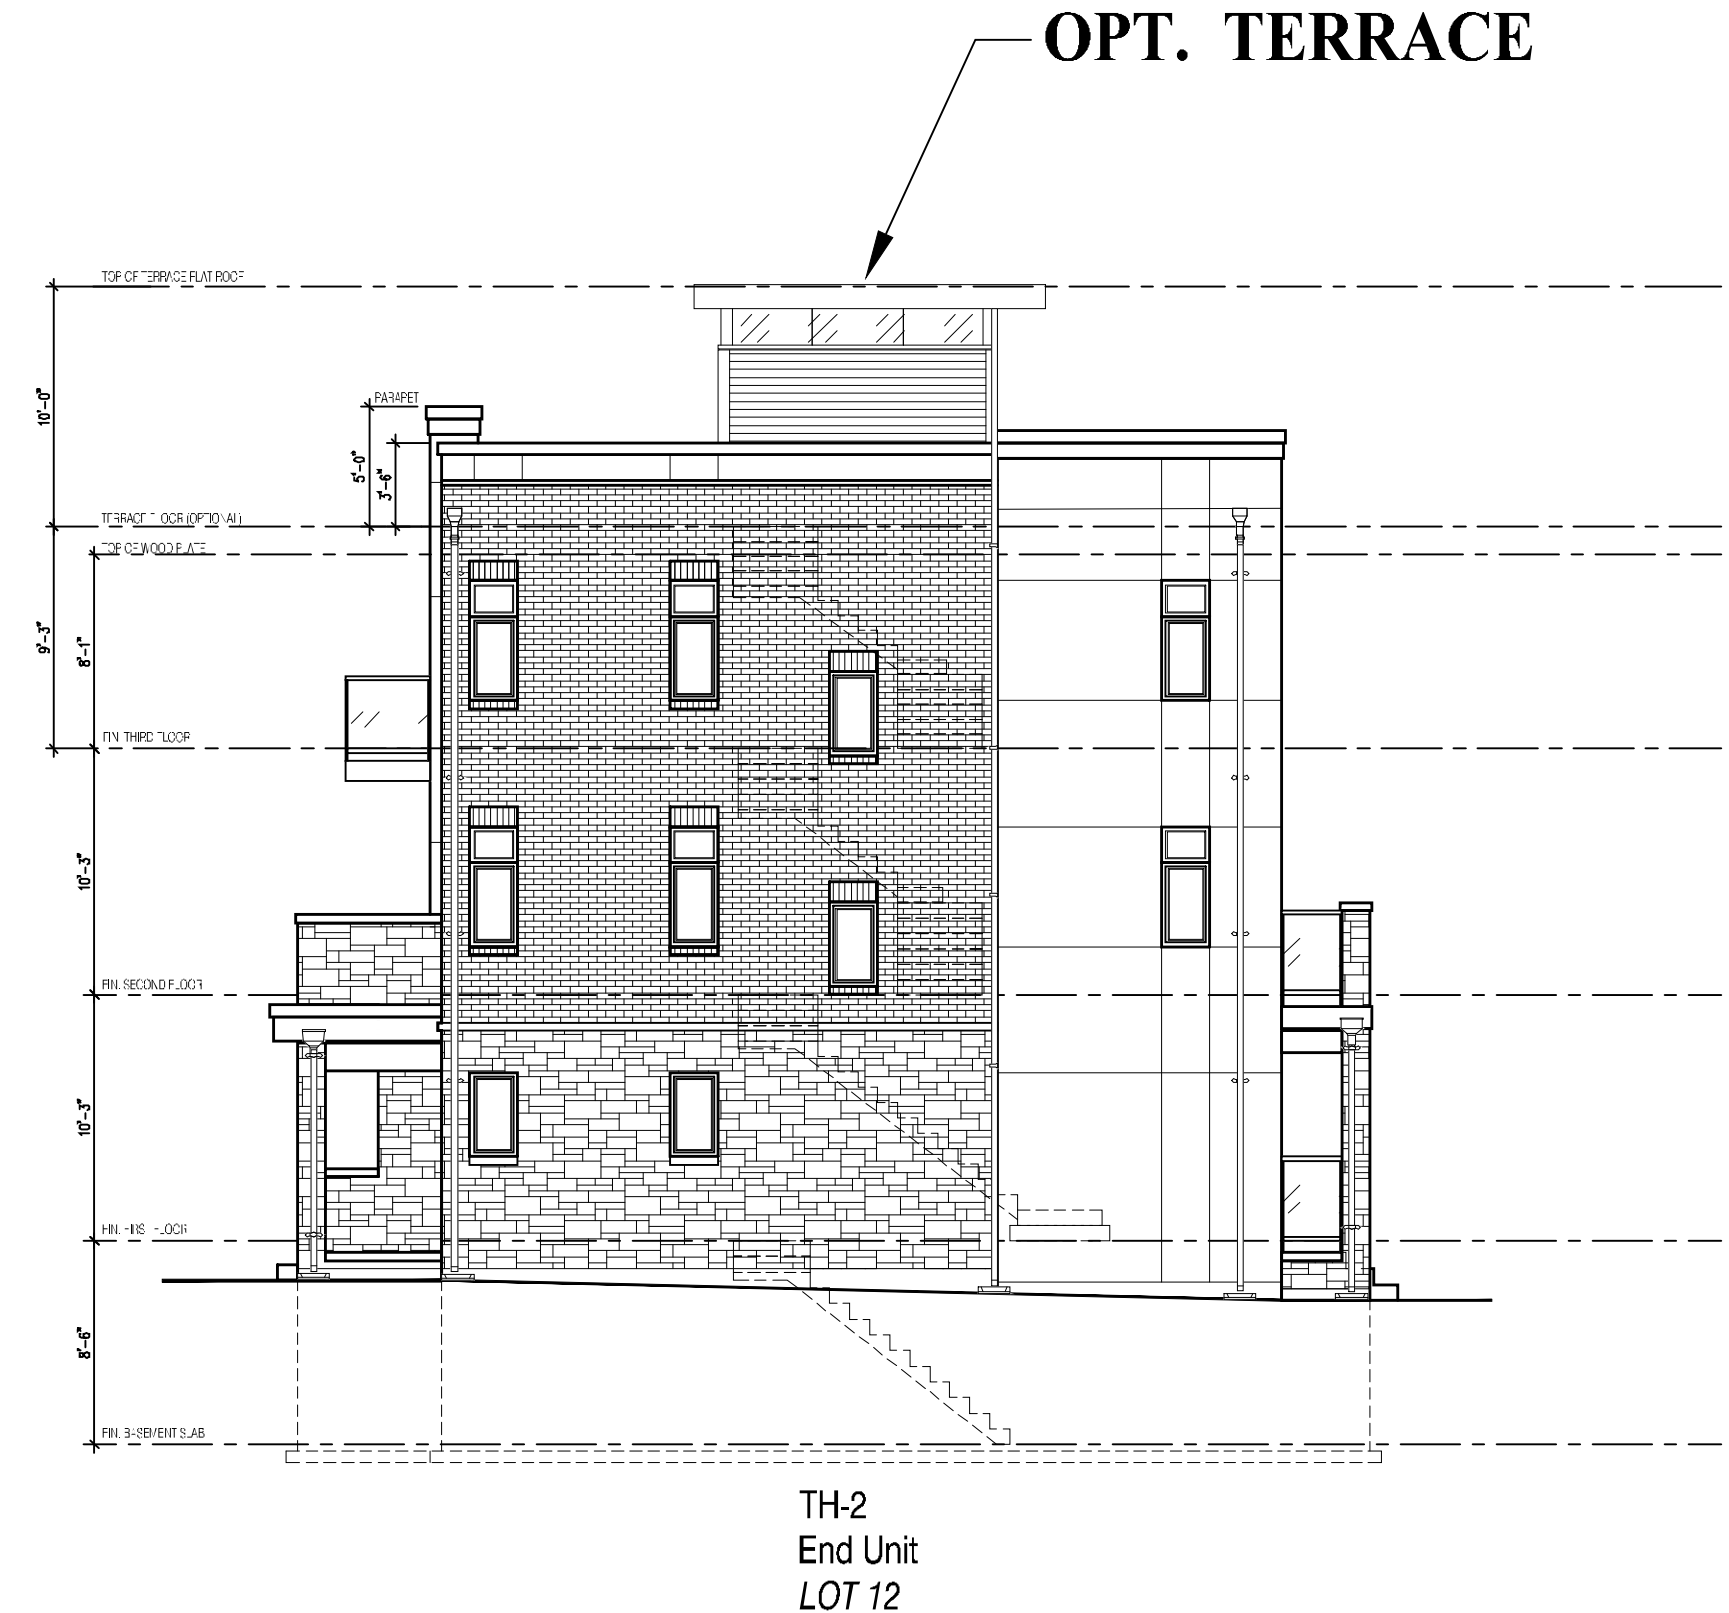

SIDE ELEVATION A
BLOCK 3

SPA FILE: SP-21-146 W5

10		
9		
8		
7		
6		
5		
4		
3	APR 14/19	UPDATED ISSUES FOR SPA SUBMISSION
2	FEB 10/12	DESIGN FOR TOWN
1	SEPT 03/02	DESIGN FOR NEIGHBORHOOD
NO.	DATE	WORK DESCRIPTION

jardin
DESIGN GROUP INC
601 BRIMLEY DR. SUITE 304
VICTORIA PARK, ONT. L4K 3P3
TEL: 905-660-3377 FAX: 905-660-3713
EMAIL: INFO@JARDINDSGROUP.COM

The undersigned has reviewed and taken responsibility for the design and has the qualifications and meets the requirements set out in the Ontario Building Code to be a designer.

QUALIFICATION INFORMATION
Required unless design is exempt under Division C, Subsection 3.2.3 of the building code.

Walter Botter 21031
DATE REGISTRATION INFORMATION
Required unless design is exempt under Division C, Subsection 3.2.4 of the building code.

Jardin design group inc. 27763
PROJ. NAME BLDG.

ELEVATIONS			
WESTON CONSULTING 7170 GORE ROAD (MISSISSAUGA)			
NO.	TYPE	APPROVAL	DATE
1	T	---	---
2	SCALE	1/8"=1'-0"	---
3	PROJ. NO.	---	---
4	17-18	---	---
5	---	---	---