
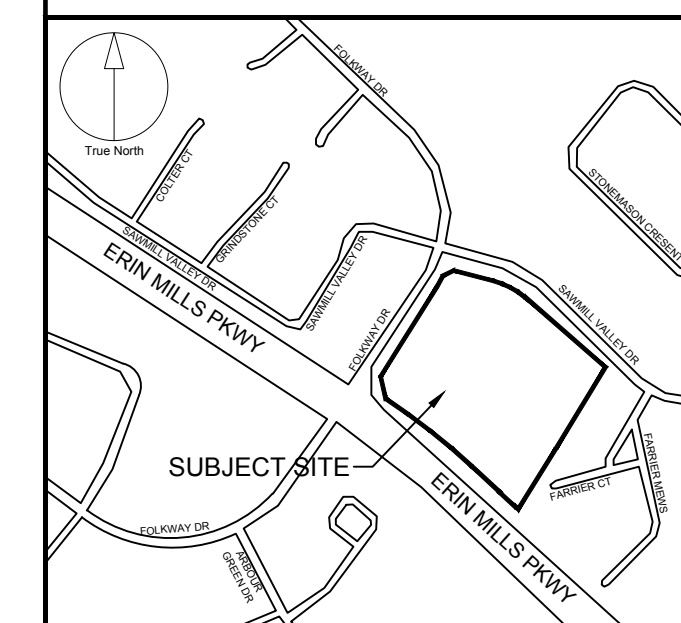
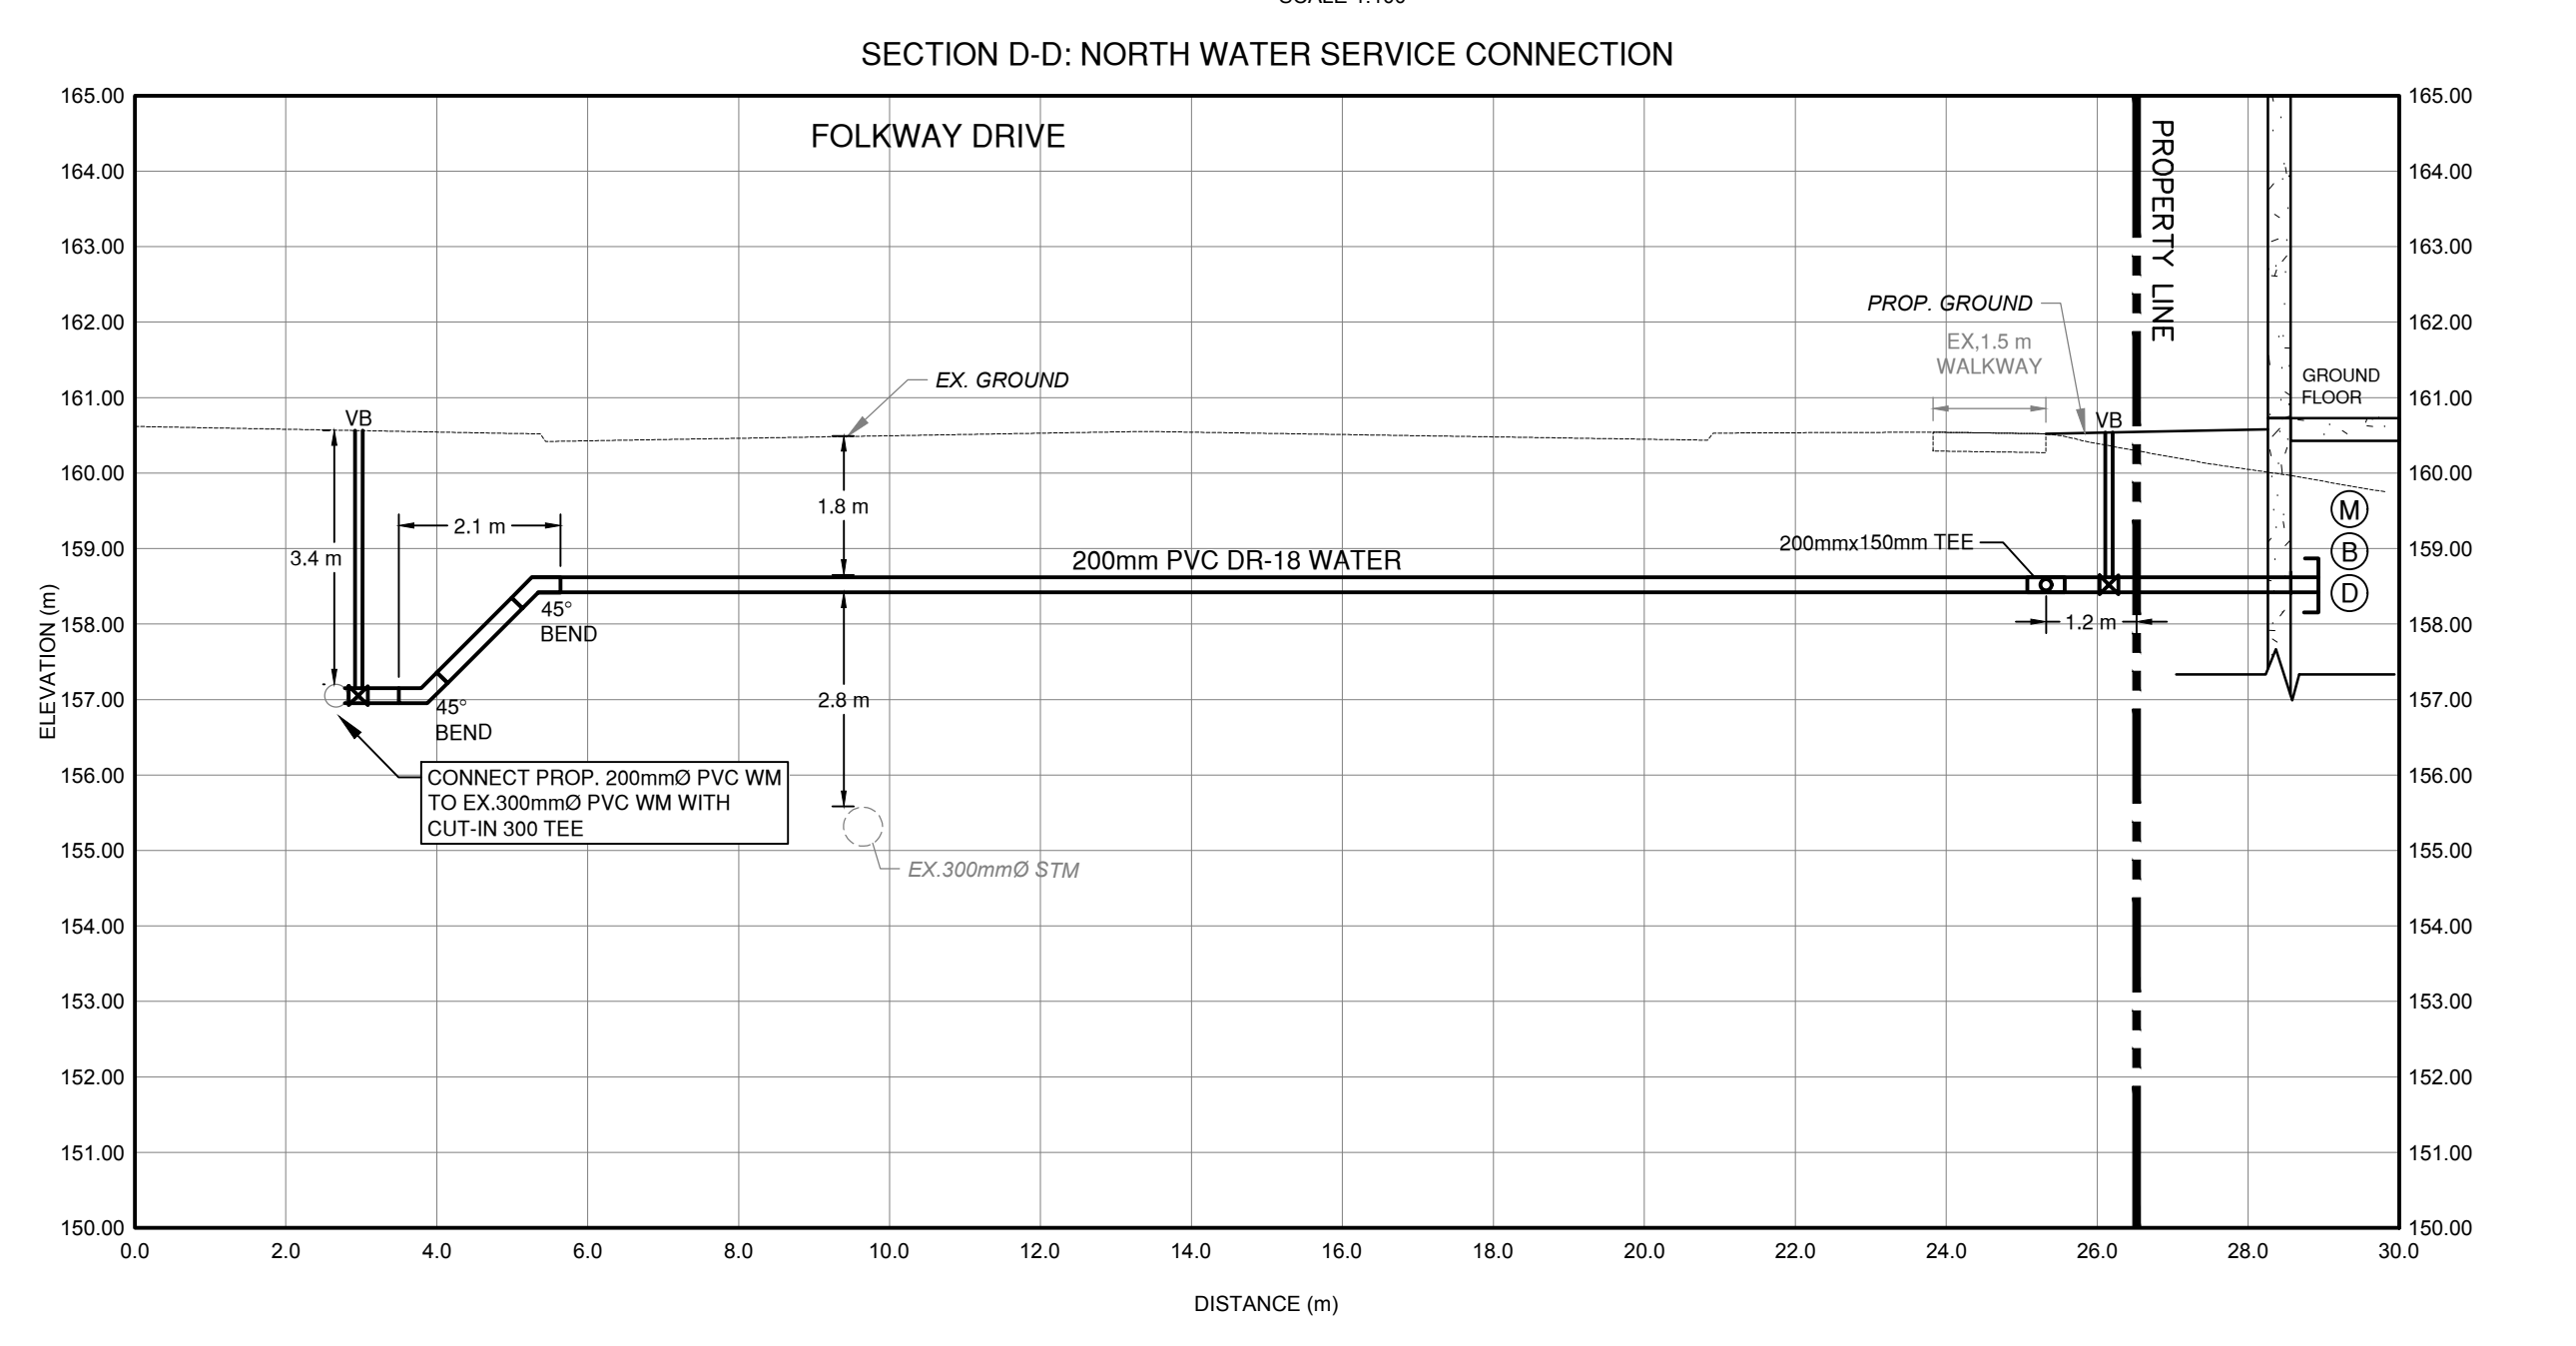
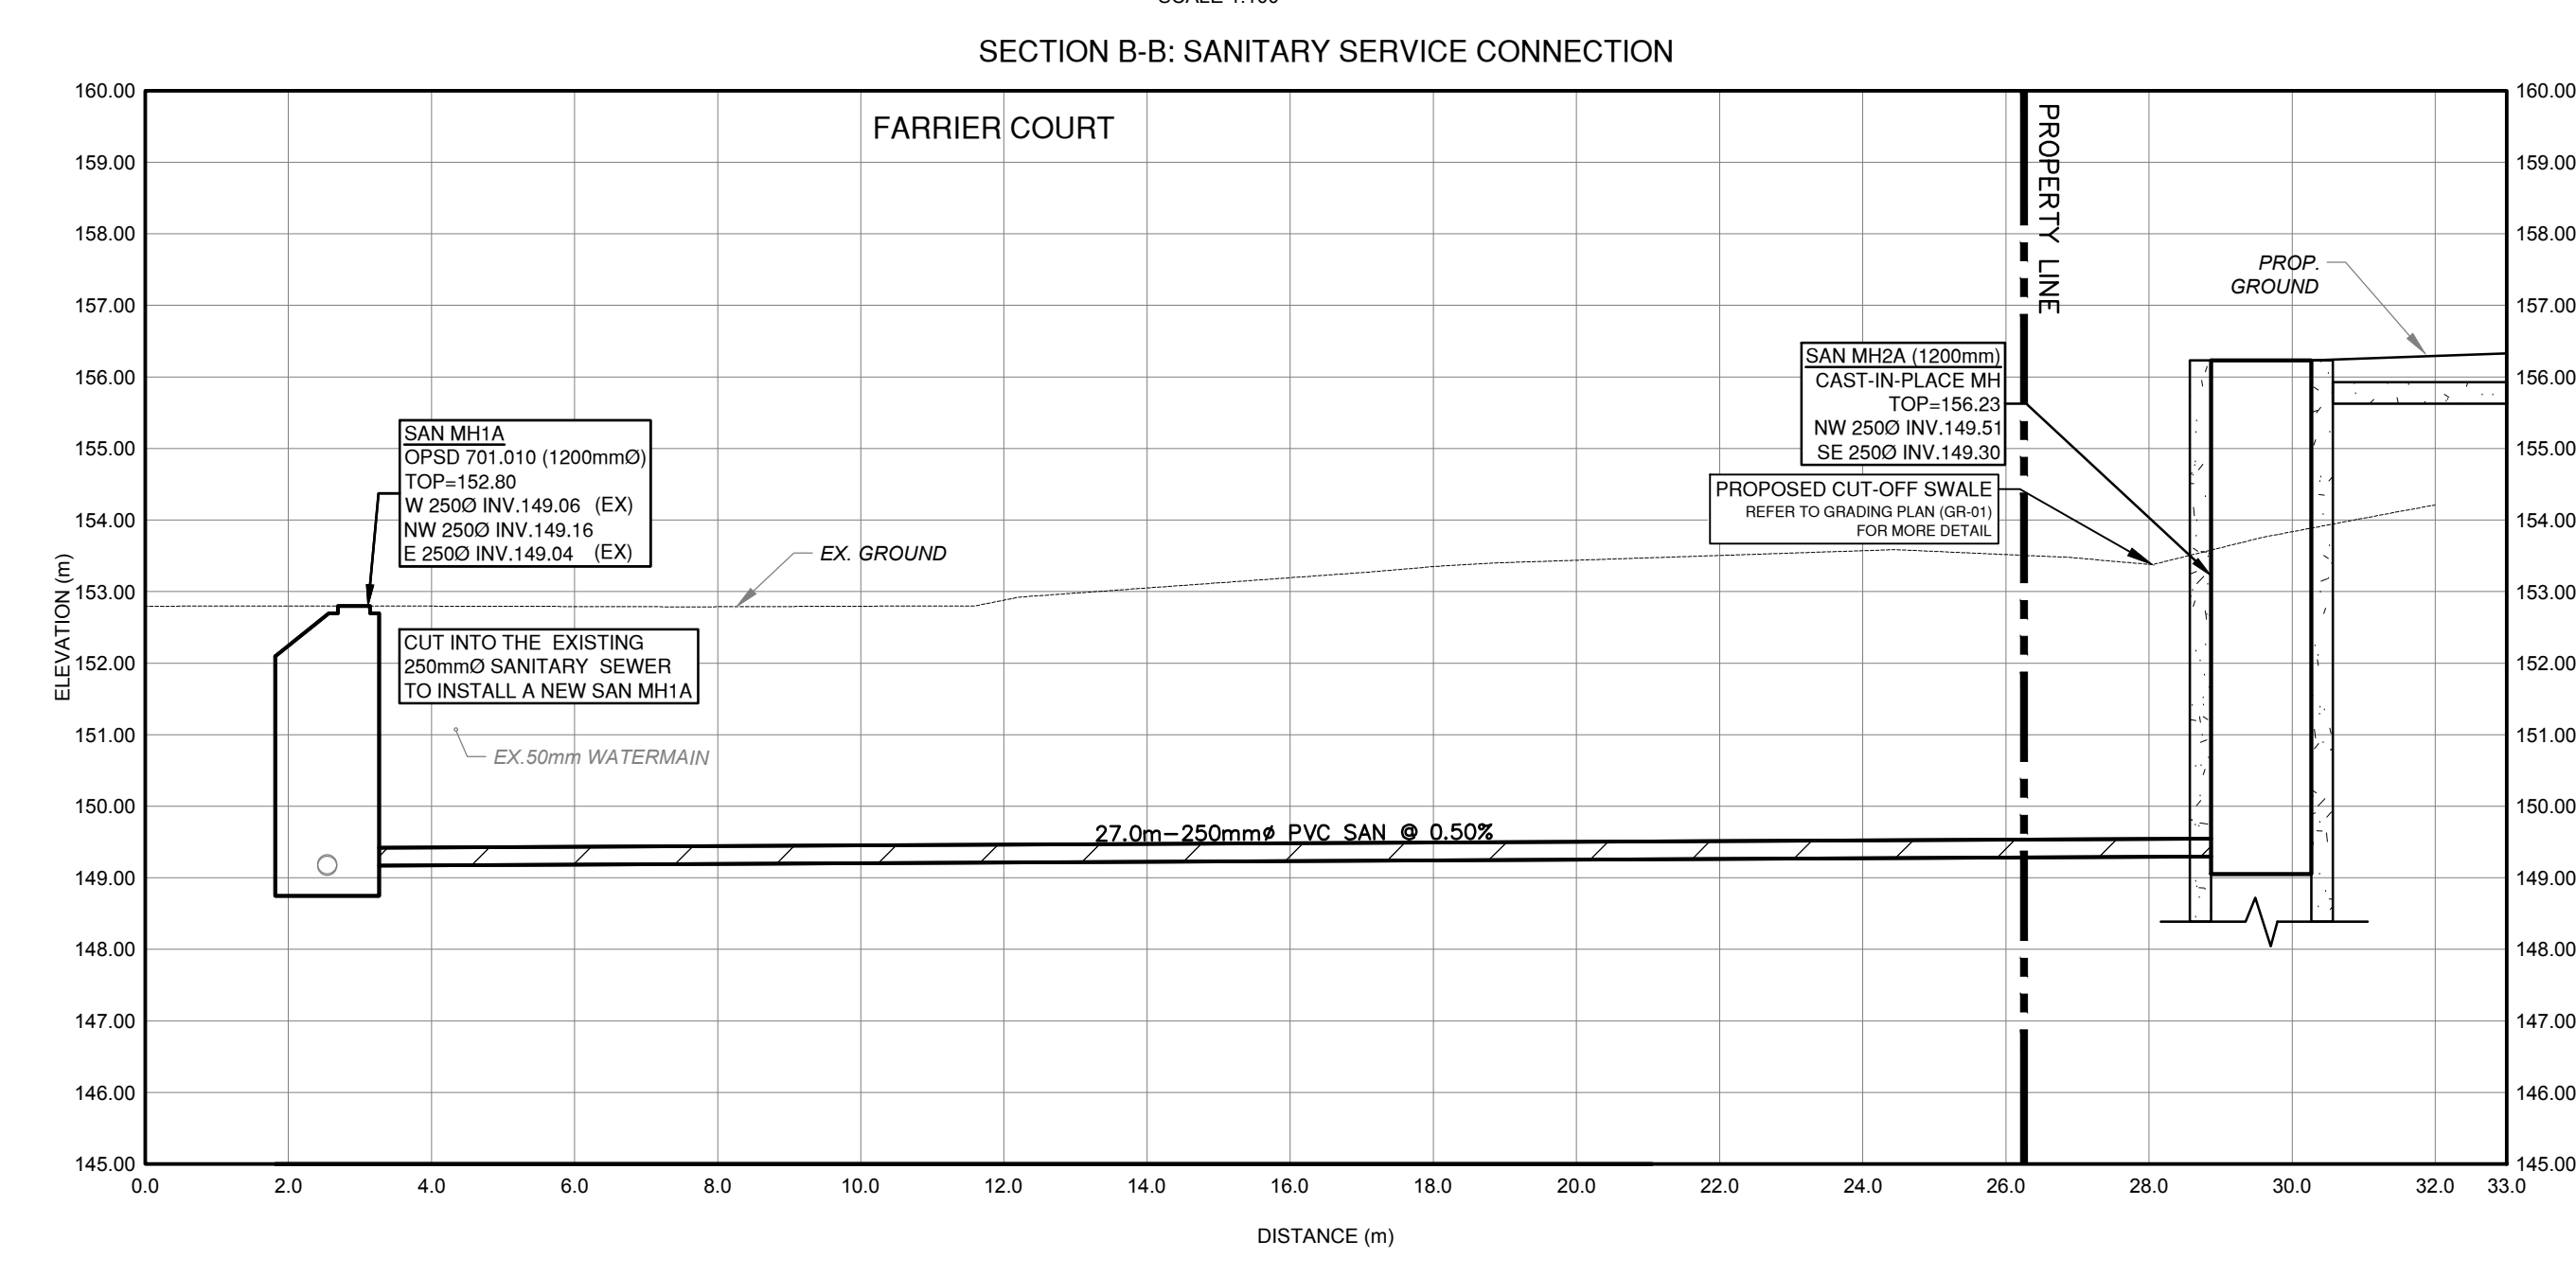
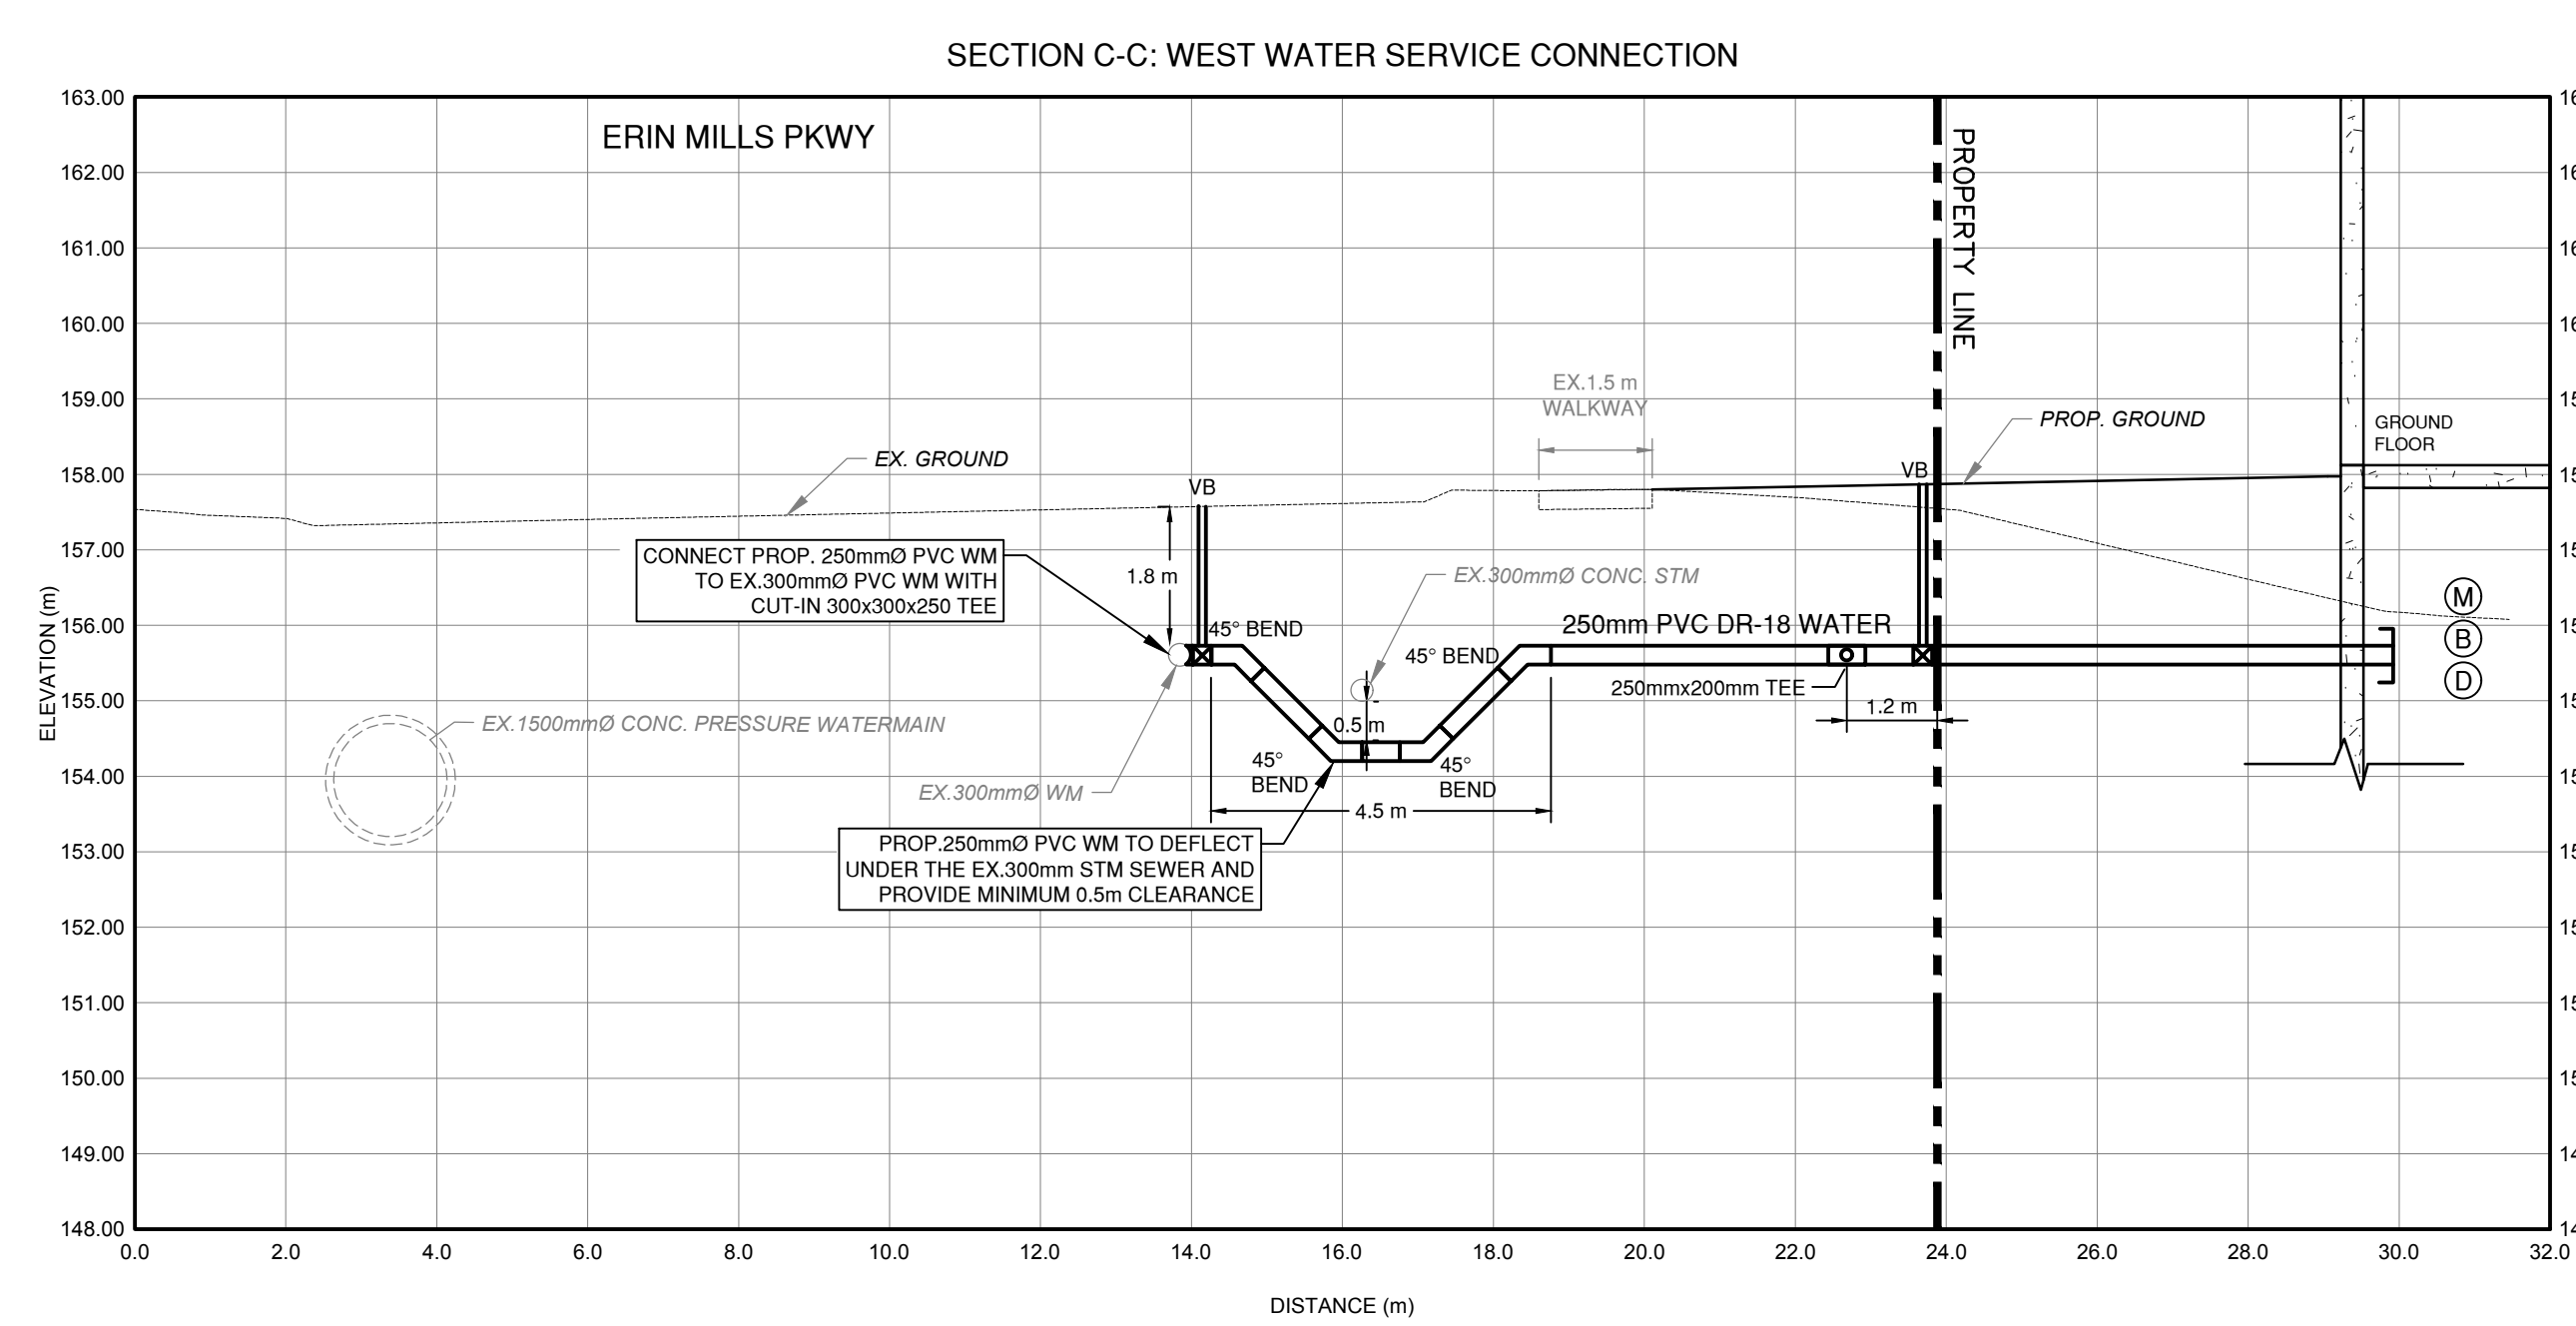


ISSUES	NO.	DESCRIPTION	DATE
1.	ISSUE FOR 28A		JULY 22, 2022
2.			
3.			
4.			

LEGEND

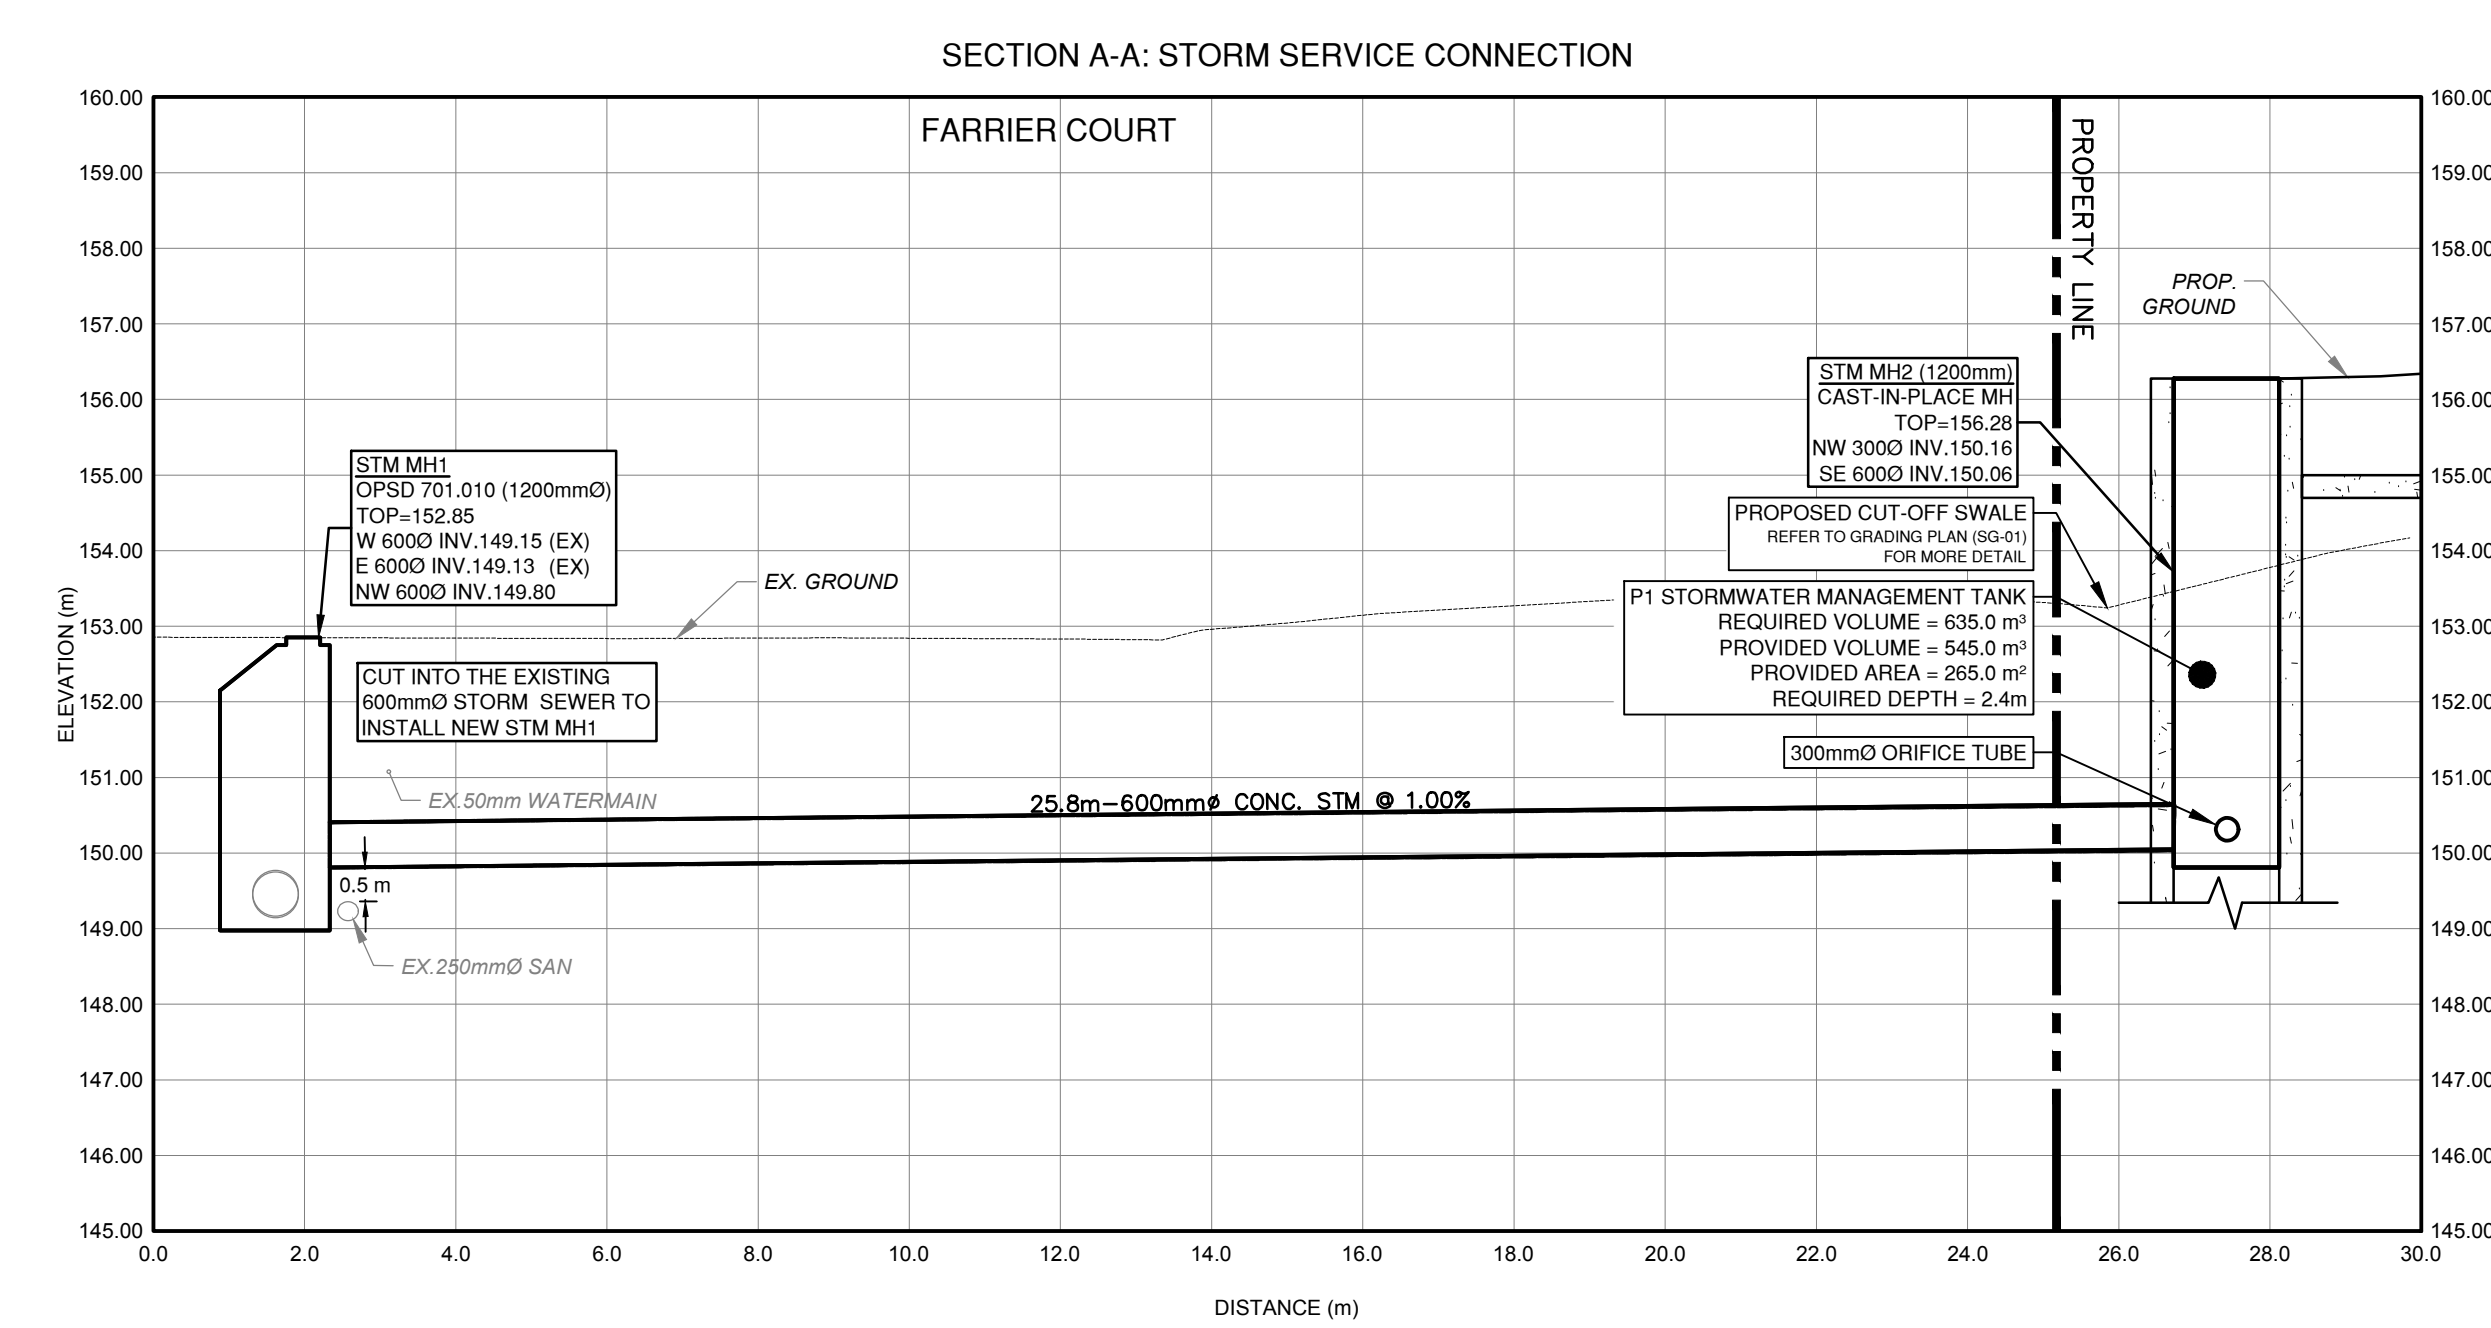

PROJECT
4099 ERIN MILL PKWY
CITY OF MISSISSAUGA

LIST OF DRAWINGS	PROJECT NO:
IS-01 (SITE SERVICES PLAN)	137429
IS-02 (SITE GRADING PLAN)	
IS-03 (EROSION AND SEDIMENT CONTROL PLAN)	
XS-01 (CROSS SECTIONS)	
GS-01 (GENERAL NOTES AND DETAILS)	

SITE PLAN INFORMATION	SURVEY INFORMATION
TURNER FLEISCHER ARCHITECTS INC. 41 LESLIE RD. TORONTO, ON M5E 2T6 PHONE: (416) 593-5522	J.D. BURNES LTD. 400 HURON AVE. SUITE 4 MILTON, ON L7T 2C1 PHONE: (905) 876-9996 FAX: (905) 876-9996

BENCHMARK INFORMATION	SHEET NUMBER	ISSUE
ELEVATIONS ARE METRIC AND CHANGES FROM CITY OF MISSISSAUGA BENCHMARK BY THE HORIZONTAL DISTANCE TO THE BENCHMARK. BENCHMARK NO. IS MARKED AN ELEVATION OF 100.00 METERS.	XS-01	01



File Location: I:\137429_4899\ERINMILLS\02_Production\03_Support\03_CrossSection\03A29_Sect_A-A.dwg, Last Saved: July 22, 2022, by nicolas.dubois, Printed: Friday, July 22, 2022, 4:03:20 PM by nicolas.dubois