



 

 

 

 
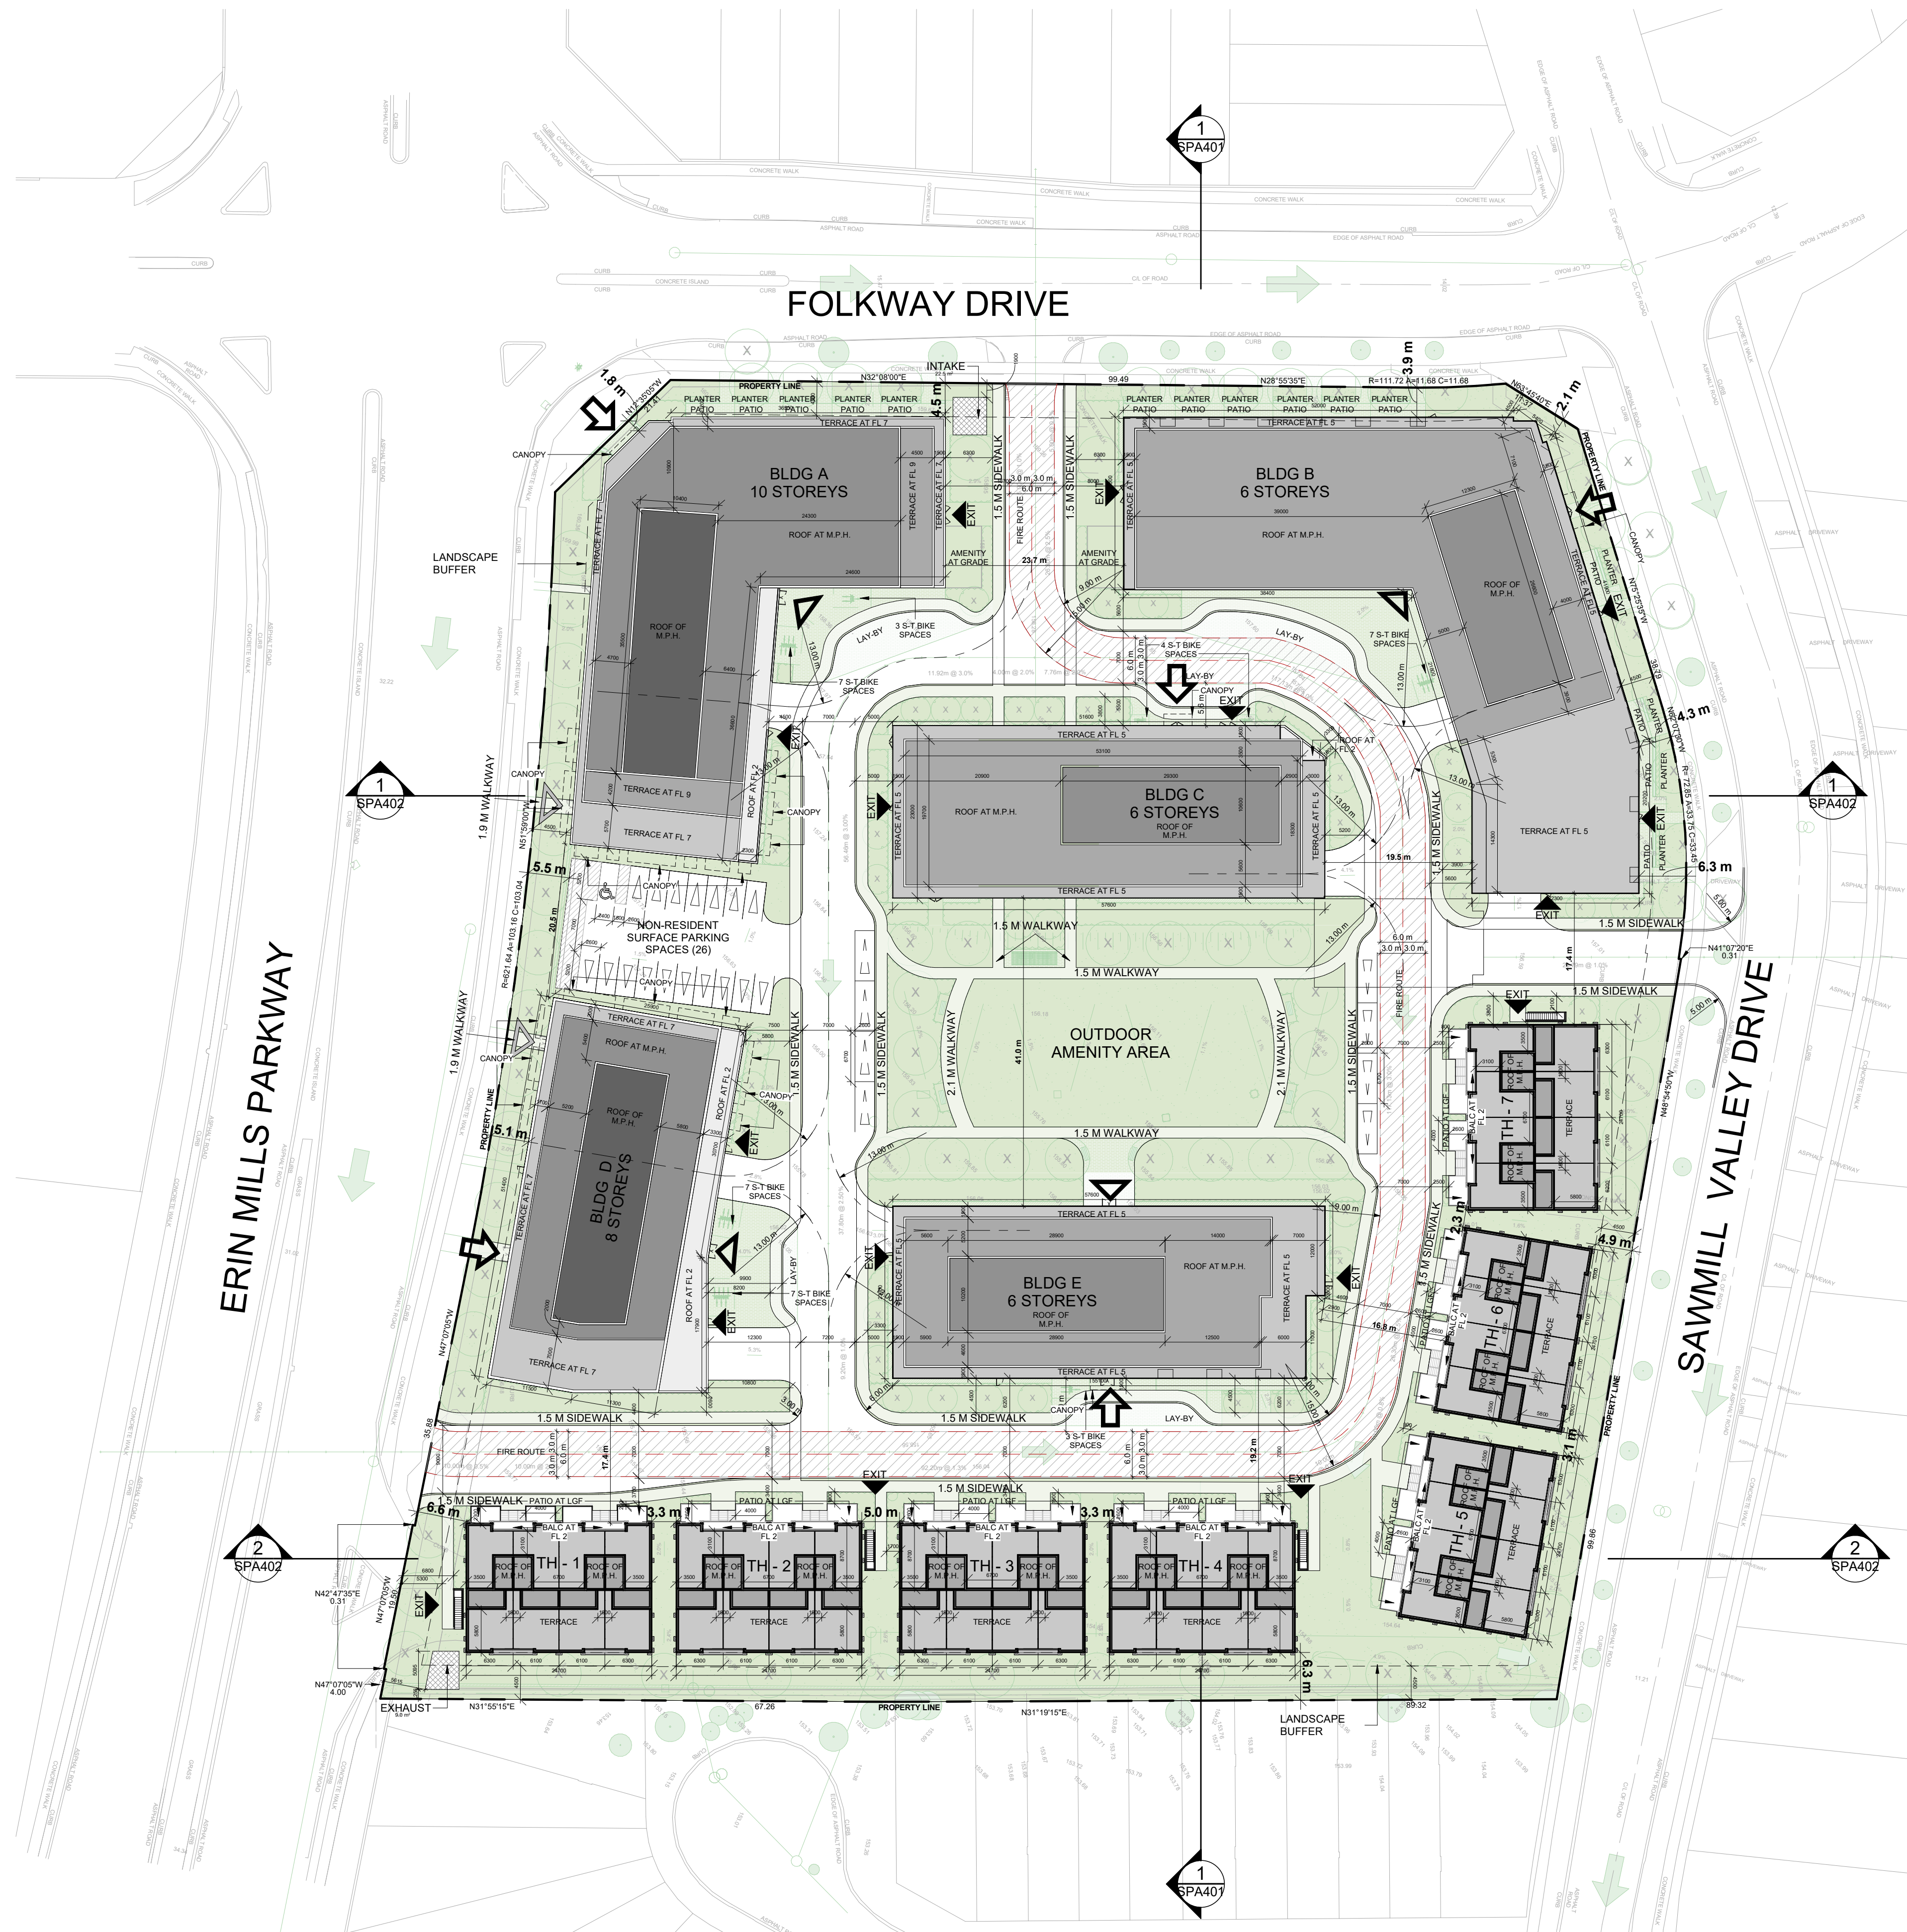


This drawing, as an instrument of service, is provided by and is the property of Turner Fleischer Architects Inc. The contractor must verify and accept responsibility for all dimensions and conditions on site and must notify Turner Fleischer Architects Inc. of any variations from the supplied information. This drawing is not to be scaled. The architect is not responsible for the accuracy of survey, structural, mechanical, electrical, etc. information shown on this drawing. Refer to the appropriate consultant drawings before proceeding with the work. Contractor must conform to all applicable codes and requirements of applicable building jurisdiction. The contractor working from drawings not specifically marked "For Contractor" must assume full responsibility and bear costs for any corrections or damages resulting from his work.

### LEGEND

-  PRIMARY RESIDENTIAL ENTRANCE
-  SECONDARY RESIDENTIAL ENTRANCE
-  RETAIL ENTRANCE
-  EXIT
-  FIRE HYDRANT
-  SIAMESE CONNECTION
-  CONVEX MIRROR
-  TRANSFORMER WITH CLEARANCES
-  FIRE ROUTE SIGN
-  0.000.00 SPOT ELEVATION
-  GAS/HYDRO METER



**1 SPA4005** SITE PLAN / ROOF PLAN - ULTIMATE  
1:500

#	DATE	DESCRIPTION	BY
1	2022-08-22	OFFICIAL PLAN AND ZONING SUBMISSION	AYU

PROJECT  
**4099 Erin Mills Parkway, Mississauga, ON**

DRAWING  
**SITE PLAN / ROOF PLAN**

PROJECT NO.  
19.001  
PROJECT DATE  
2022-08-26  
DRAWN BY  
JMS  
CHECKED BY  
AYU  
SCALE  
1:500



DRAWING NO. **SPA005** REV. **1**